



DATE  
NAME  
HOURS  
TOTAL

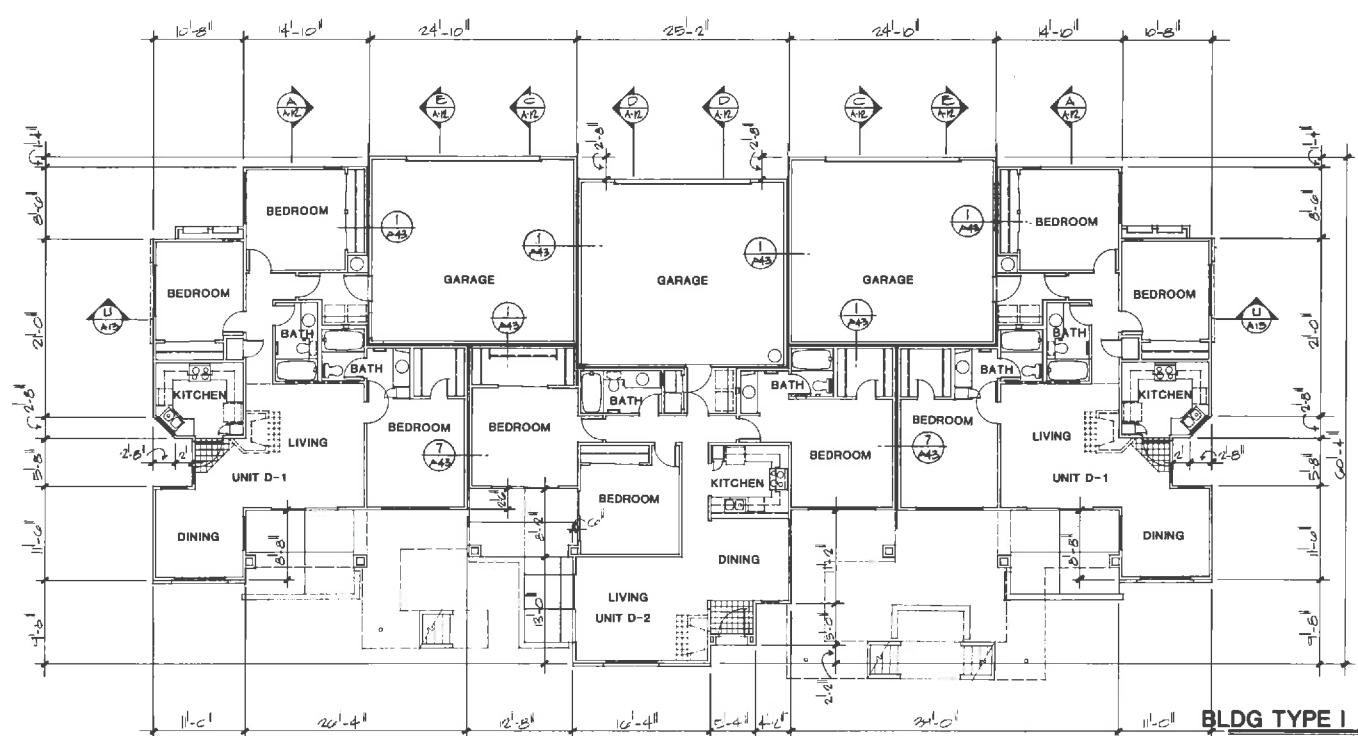

**BLDG TYPE I 1ST FLOOR**  
1/8"=1'-0"

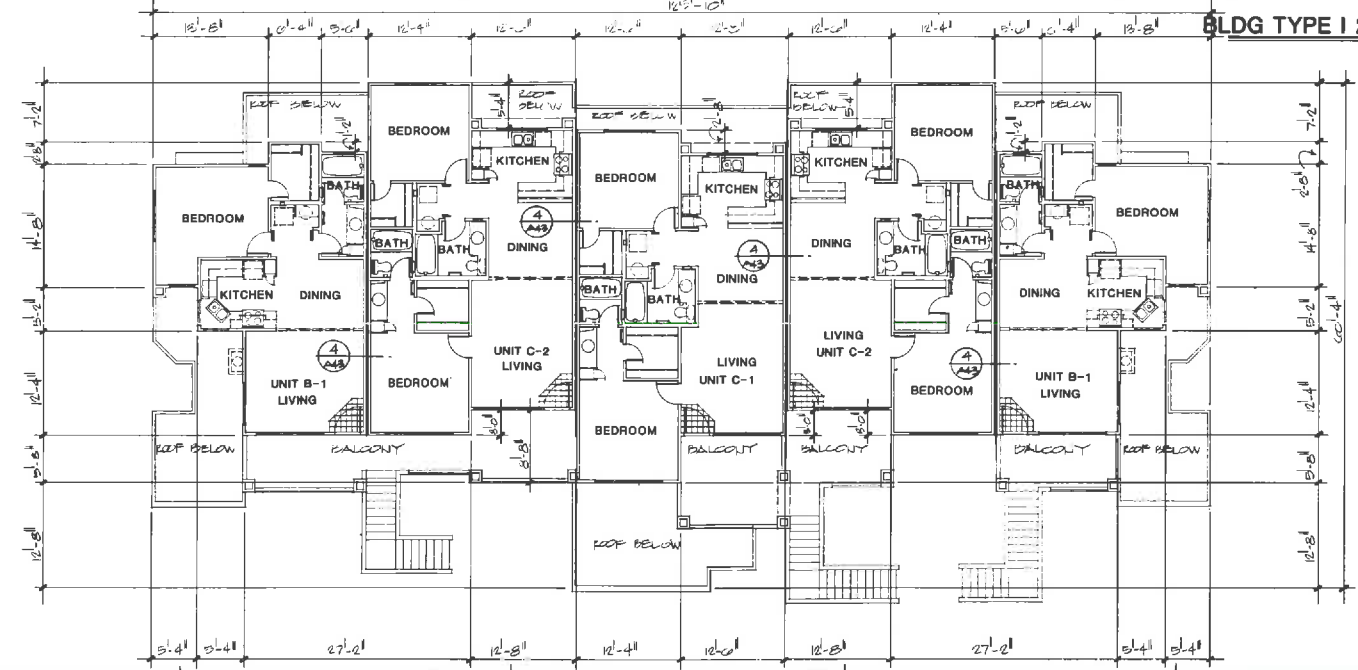

**BLDG TYPE I 2ND FLOOR**  
1/8"=1'-0"

**GCH**

NOTES

STATE OF ARIZONA  
County of Maricopa  
I hereby certify that this is a true and correct copy of the original as submitted to me and as approved by the City of Tempe.  
City of Tempe  
City Engineer  
3/22/90  
[Signature]


THESE FLOOR PLANS ARE A GENERAL DEPICTION OF THE APPROVED FLOOR PLANS AND MAY BE MODIFIED WITH THE APPROVAL OF THE CITY OF TEMPE.

NO.	DESCRIPTION	DATE
1	REVISIONS	
2	DATE 3/22/90	APPROVED
3	DR NO 8901	DRAWN GCH
4	ACCEPTED	ISSUED


JOB TITLE **Little Cottonwoods**  
SHEET TITLE **PHASE III BUILDING TYPE I FLOOR PLANS**




123

 

HOURS TOTAL

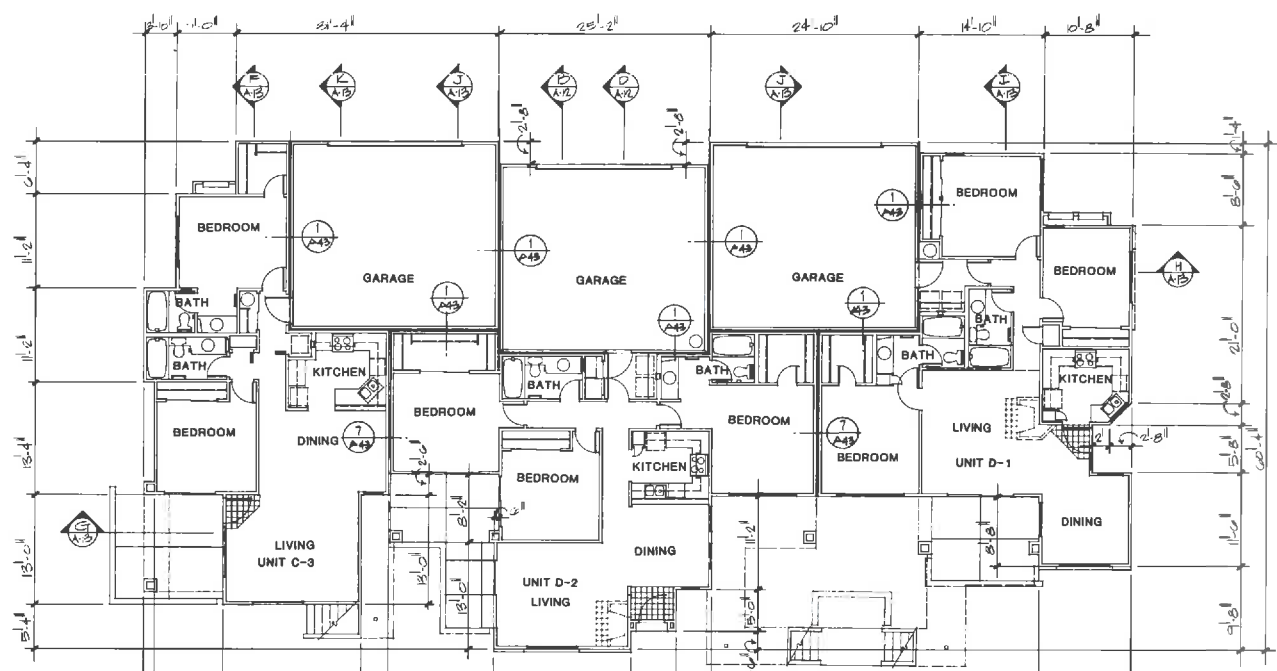

**BLDG TYPE II 1ST FLOOR**  
1/8"=1'-0"

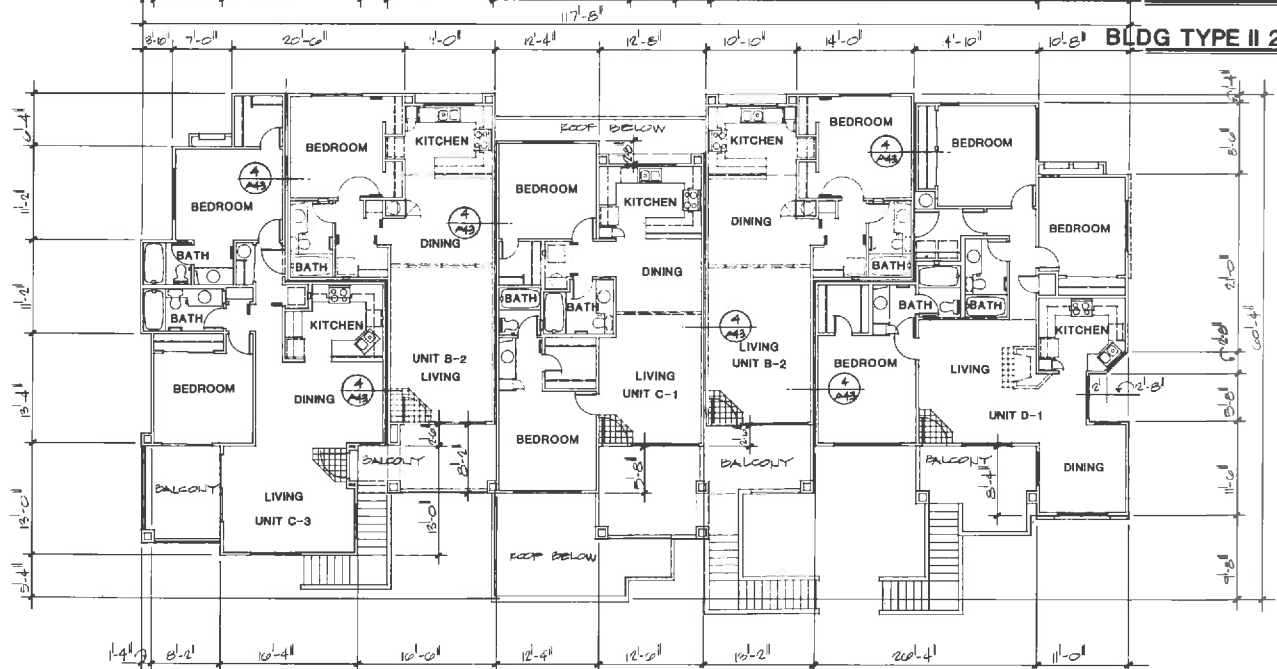

**BLDG TYPE II 2ND FLOOR**  
1/8"=1'-0"

**GCH**

NOTES

City of Madison  
I hereby certify that the info  
in instrument was filed and re-  
corded in record of  
*[Signature]*  
on 2-20-80  
in Book 239  
on Page 41  
When my term and official  
seat in City has expired,  
I, *[Signature]*  
City Clerk


THESE FLOOR PLANS ARE A GENERAL DEPICTION  
OF THE APPROVED FLOOR PLANS AND MAY BE  
MODIFIED WITH THE APPROVAL OF THE CITY OF  
MADISON.

NO.	DESCRIPTION	DATE
<b>REVISIONS</b>		
1	DATE 3/22/80 DRAWN	APPROVED
2	DR NO 8901 CHECKED GCH	ISSUED
3	RECEIVED	


JOB TITLE **Little Cottonwoods**  
SHEET TITLE **PHASE III BUILDING TYPE II FLOOR PLANS**




125

 

HOURS TOTAL

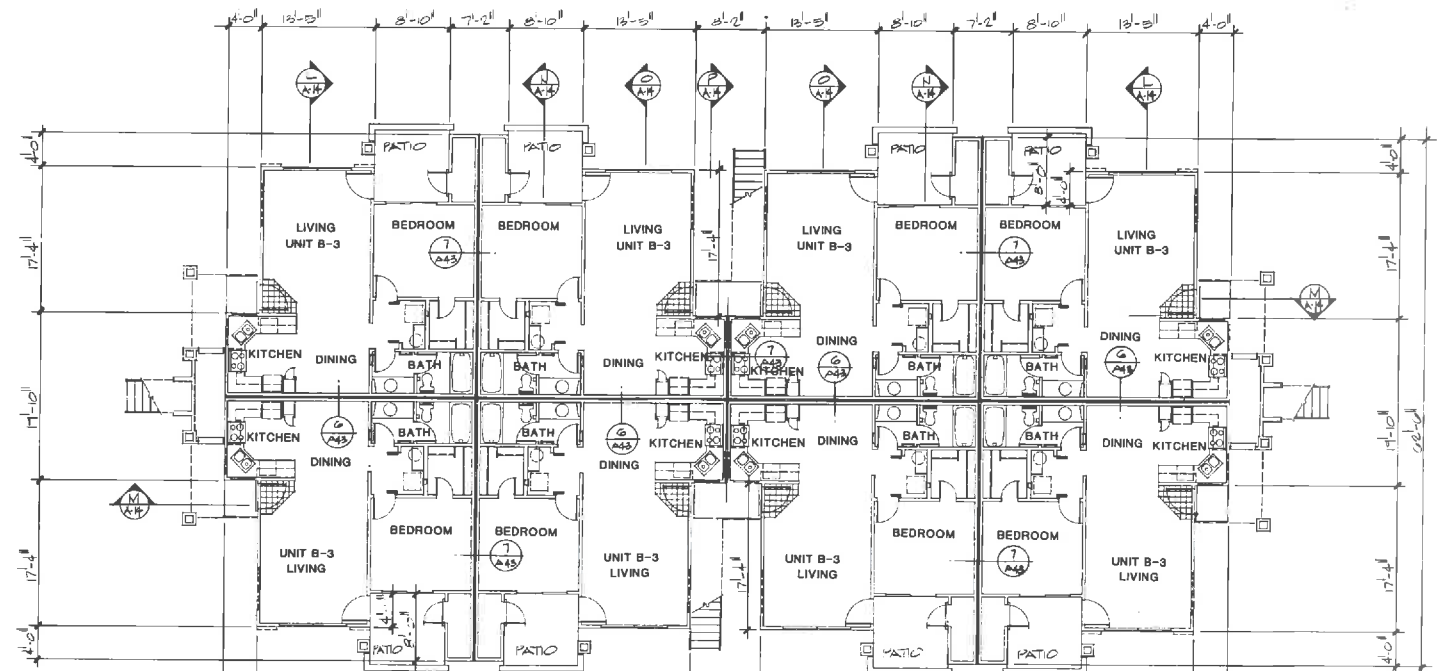

**BLDG TYPE III 1ST FLOOR**  
1/8"=1'-0"

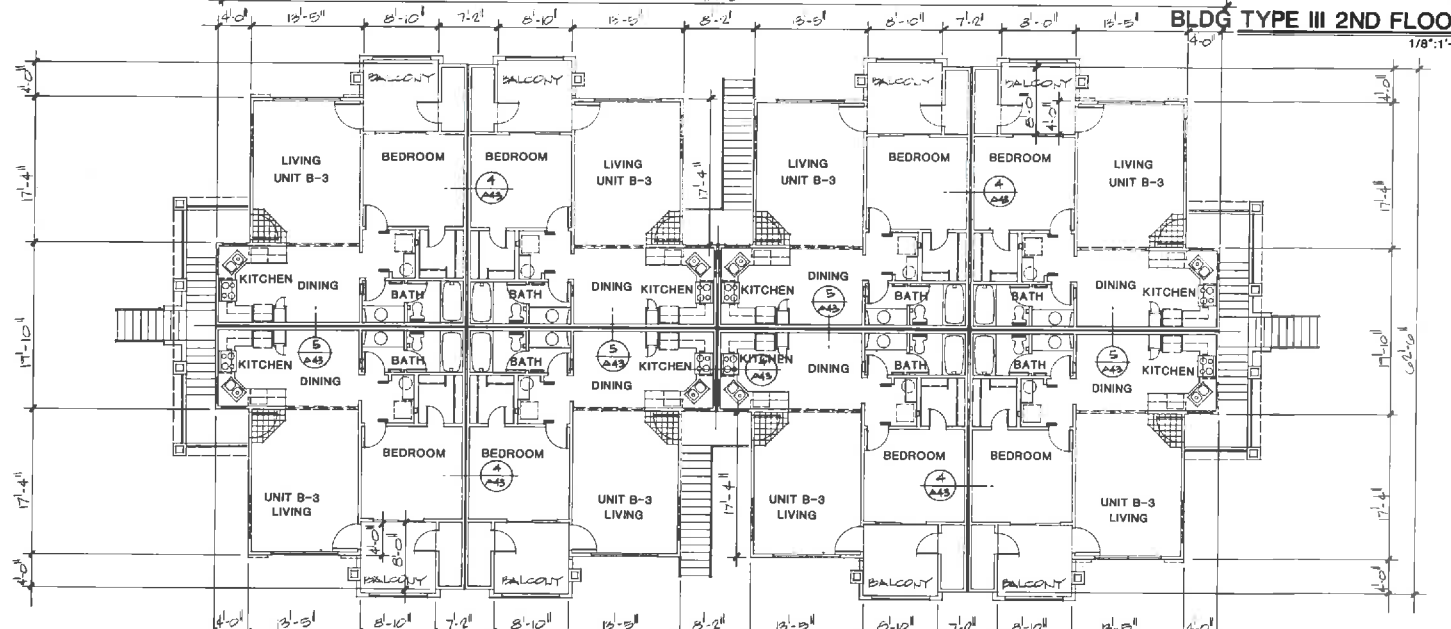

**BLDG TYPE III 2ND FLOOR**  
1/8"=1'-0"

**GCH**

NOTES

County of Maricopa  
I hereby certify that the with  
an instrument was filed and re-  
corded or record of  
*[Signature]*  
11-23-90  
In Book 339  
on page 41  
Witness my hand and official  
seal the day and year abovesaid.  
*[Signature]*  
Notary Public


THESE FLOOR PLANS ARE A GENERAL DEPICTION  
OF THE APPROVED FLOOR PLANS AND MAY BE  
MODIFIED WITH THE APPROVAL OF THE CITY OF  
TEMPE.

NO.	DESCRIPTION	DATE
<b>REVISIONS</b>		
DATE	3/22/90	DRAWN
DATE	8/90	CHECKED GCH
ISSUED		

JOB TITLE **Little Cottonwoods**  
SHEET TITLE **PHASE III**  
BUILDING TYPE III  
FLOOR PLANS




125

 


DATE  
NAME  
HOURS  
TOTAL

GCH

NOTES

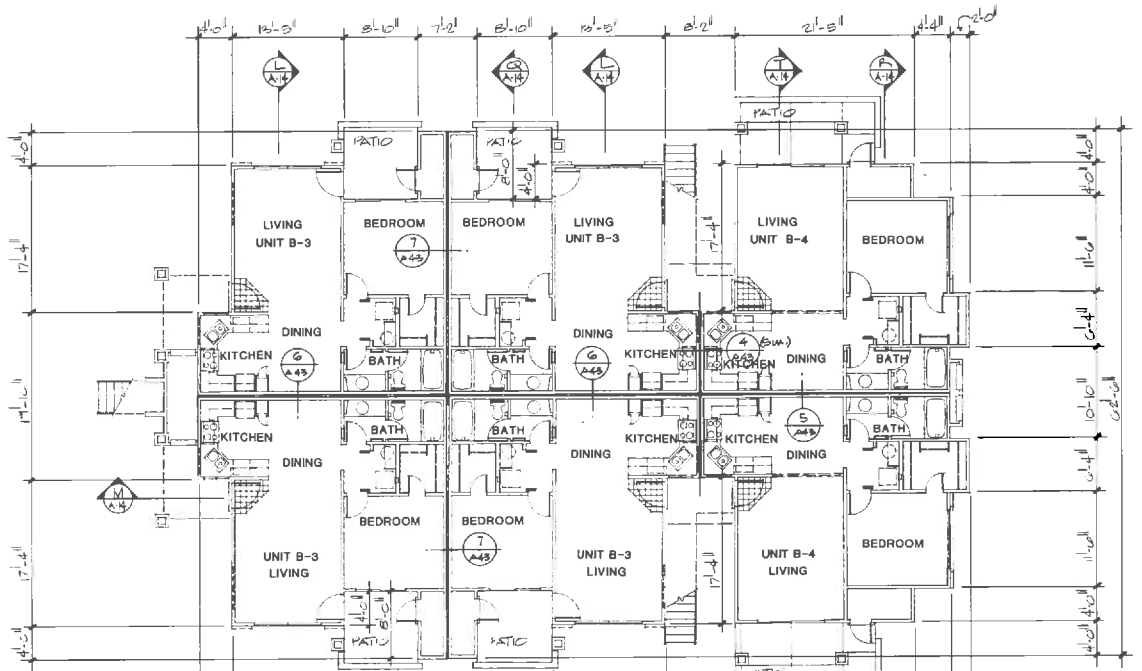

BLDG TYPE IV 1ST FLOOR  
1/8"=1'-0"

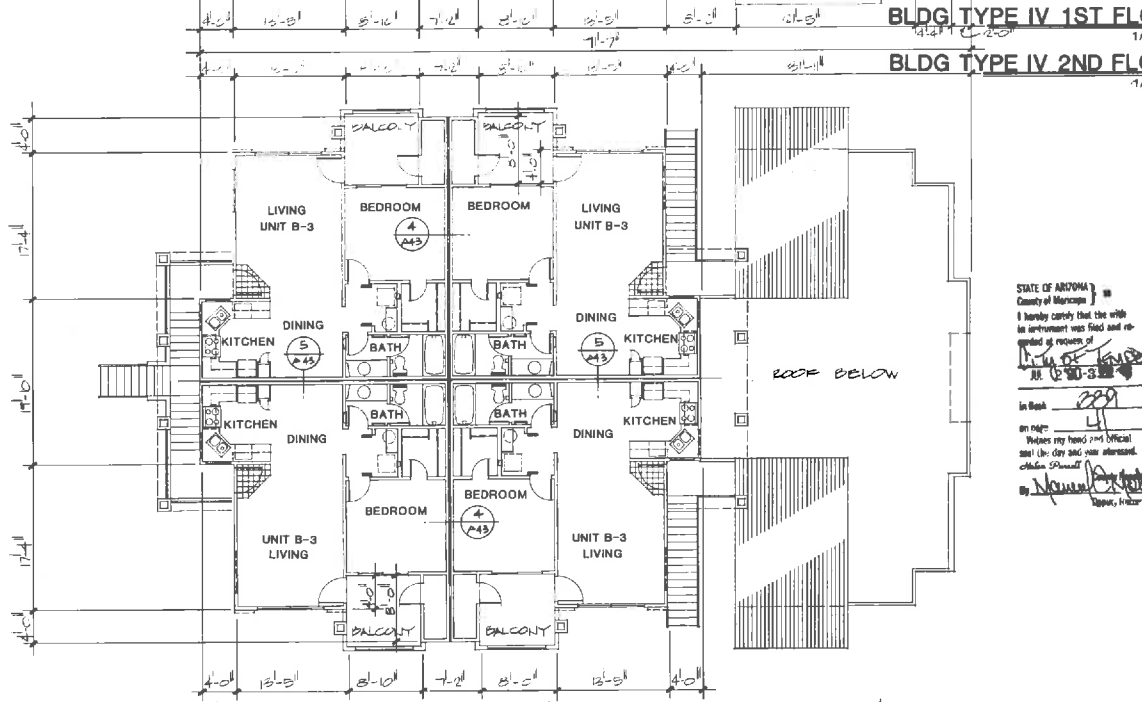

BLDG TYPE IV 2ND FLOOR  
1/8"=1'-0"

STATE OF ARIZONA  
County of Maricopa  
I hereby certify that the work on this project was done and approved in accordance with the provisions of the Arizona Building Code.  
DATE: 3/22/90  
BY: [Signature]  
IN BOOK: [Signature]  
ON PAGE: [Signature]  
[Signature]  
[Signature]

THESE FLOOR PLANS ARE A GENERAL DEPICTION OF THE APPROVED FLOOR PLANS AND MAY BE MODIFIED WITH THE APPROVAL OF THE CITY OF TEMPE.

NO.	DESCRIPTION	DATE
1	REVISIONS	
DATE	3/22/90	DRAWN
DATE	8/9/91	ISSUED

JOB TITLE  
**Little Cottonwoods**  
SHEET TITLE  
PHASE III  
BUILDING TYPE IV  
FLOOR PLANS



125