


SIGN PACKAGE CRITERIA




DATE	02-27-13
PROJECT NAME	1717 S. Rural Rd.
PROJECT ADDRESS	1717 S. Rural Rd.
TYPE	Internally illuminated pan channel letters
ILLUMINATION	LED
MATERIAL	Plex faces, 3/4 " trimcap, painted returns
CONSTRUCTION	5" aluminum returns
LETTER STYLE	Open
LOGO	Restricted to 25% of sign area
COLOR	Face color is open. Trimcap & returns to be black
SIZE RESTRICTION	1 or 2 lines of copy, located within designated sign envelopes
INSTALLATION	Within designated sign envelopes, see designs attached
WINDOW SIGNAGE	Window signs are restricted to 25% of the individual window in which the sign is located.
CENTER ID	Address pans painted Dunn Edwards DE 6028 "Dark Ruby" Sign cabinet painted Dunn Edwards DE 6028 "Dark Ruby" Tenant pans painted Dunn Edwards DE 5262 "Field of Wheat" Base is masonry with Fabral Metal Cladding in dark bronze
MAJOR/PAD TENANT VARIATION	Starbucks logo allowed over 25% of sign area.

EACH TENANT PANEL IS
11.5 SQ. FT.

Qty: two (2) monuments

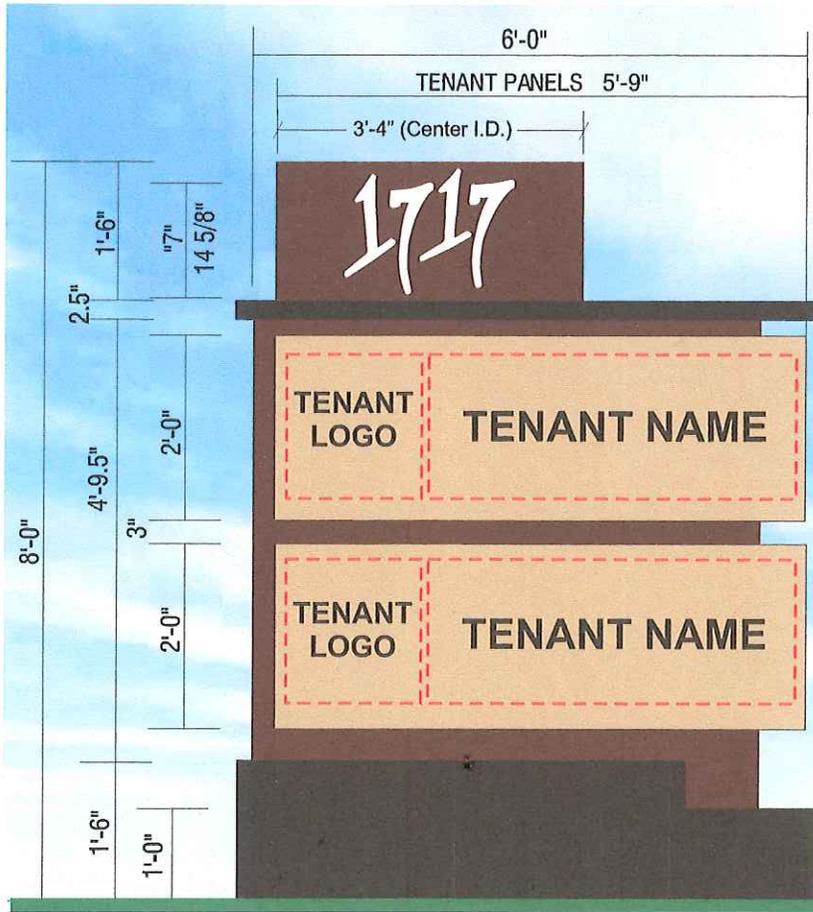

Sign Monument Elevation
Scale: 1/2" = 1'-0"

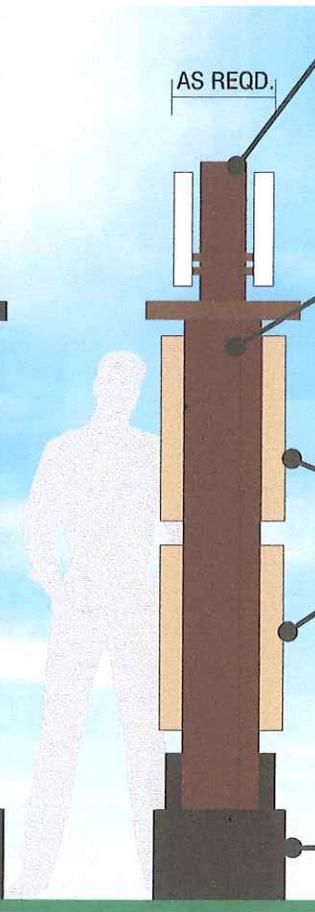

Side View

CENTER I.D. TO BE 18" HIGH BY 6" DEEP.
ALUMINUM TOP PORTION TO BE FABRICATED AND PAINTED
DUNN EDWARDS (DE 6028) "DARK RUBY".
ADDRESS "1717" TO BE 3" DEEP NON-ILLUMINATED ALUMINUM
PANS PAINTED WHITE AND FLUSH MOUNTED TO SQ. ALUMINUM
"ACCENT TUBES".
ACCENT TUBE PAINTED DE 6363.

ALUMINUM FABRICATED SIGN MONUMENT W/ DEPTH OF TO BE
10"-12" DEEP.
MONUMENT TO BE PAINTED DUNN EDWARDS (DE 6028) "DARK
RUBY"

INTERNAL ILLUMINATED ALUMINUM SIGN PANELS.
3" DEEP CABINETS PAINTED DUN EDWARDS (DE 5262) "FIELD
OF WHEAT".
TENANT LOGOS AND COPY TO BE ROUTED OUT W/ BACK-UP
WHITE PLEX. VINYL GRAPHICS APPLIED FIRST SURFACE.
WHITE ILLUMINATED AS NEEDED.
CUSTOMER TO SUPPLY VINYL COLORS PRIOR TO FABRICATION.

BASE TO BE MASONRY WITH FABRAL METAL VENEER
(CLADDING) IN DARK BRONZE.

Sign Producers On Ltd
3947 E. CREST LANE • PHOENIX, AZ 85050
PH. 602-315-4045 • FAX 480-585-8451
EMAIL: SIGNPRODUCERSUNLTD@COX.NET
CONTRACTOR'S LICENSE No. ROC 190629

CLIENT 1717 S. RURAL RD.
TEMPE, AZ 85281
SALESPERSON DINA MURPHY

THIS IS AN ORIGINAL UNPUBLISHED DRAWING SUBMITTED FOR
YOUR PERSONAL USE IN CONNECTION WITH A PROJECT
BEING PLANNED FOR YOU BY SIGNPRODUCERS.
IT IS NOT TO BE REPRODUCED, COPIED OR EXHIBITED IN ANY
FASHION WITHOUT WRITTEN PERMISSION OF SIGNPRODUCERS.


COMPUTER PRINTED COLOR GRAPHICS MAY VARY FROM ACTUAL
COLOR SELECTIONS. COLOR GRAPHICS AND/OR PHOTO
ILLUSTRATIONS ARE ARTIST'S CONCEPT ONLY AND MAY NOT
REPRESENT ACTUAL INSTALLATION.

SCALE NOTED
DESIGNER BMW
DATE 02-19-2013
DRAWING NUMBER _____
PAGE NUMBER 1 OF 2



North Elevation

Scale: 3/32" = 1'-0"

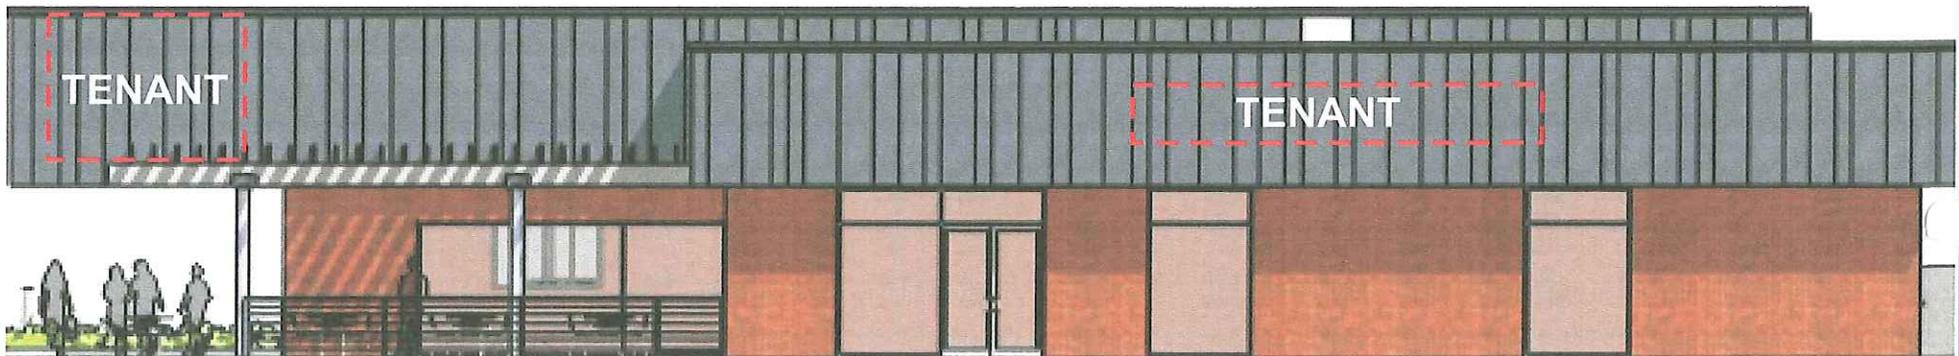

West Elevation

Scale: 3/32" = 1'-0"

Sign Producers Inc.

3947 E. CREST LANE • PHOENIX, AZ 85050

PH. 602-315-4045 • FAX 480-585-8451

EMAIL: SIGNPRODUCERSUNLTD@COX.NET
CONTRACTOR'S LICENSE No. ROC 190629

CLIENT 1717 S. RURAL RD.
TEMPE, AZ 85281

SALESPERSON DINA MURPHY

THIS IS AN ORIGINAL UNPUBLISHED DRAWING SUBMITTED FOR YOUR PERSONAL USE IN CONNECTION WITH A PROJECT BEING PLANNED FOR YOU BY SIGNPRODUCERS. IT IS NOT TO BE REPRODUCED, COPIED OR EXHIBITED IN ANY FASHION WITHOUT WRITTEN PERMISSION OF SIGNPRODUCERS.

COMPUTER PRINTED COLOR GRAPHICS MAY VARY FROM ACTUAL COLOR SELECTIONS. COLOR GRAPHICS AND/OR PHOTO ILLUSTRATIONS ARE ARTIST'S CONCEPT ONLY AND MAY NOT REPRESENT ACTUAL INSTALLATION.


SCALE NOTED

DESIGNER BMW

DATE 02-19-2013

DRAWING NUMBER _____

PAGE NUMBER 2 OF 2

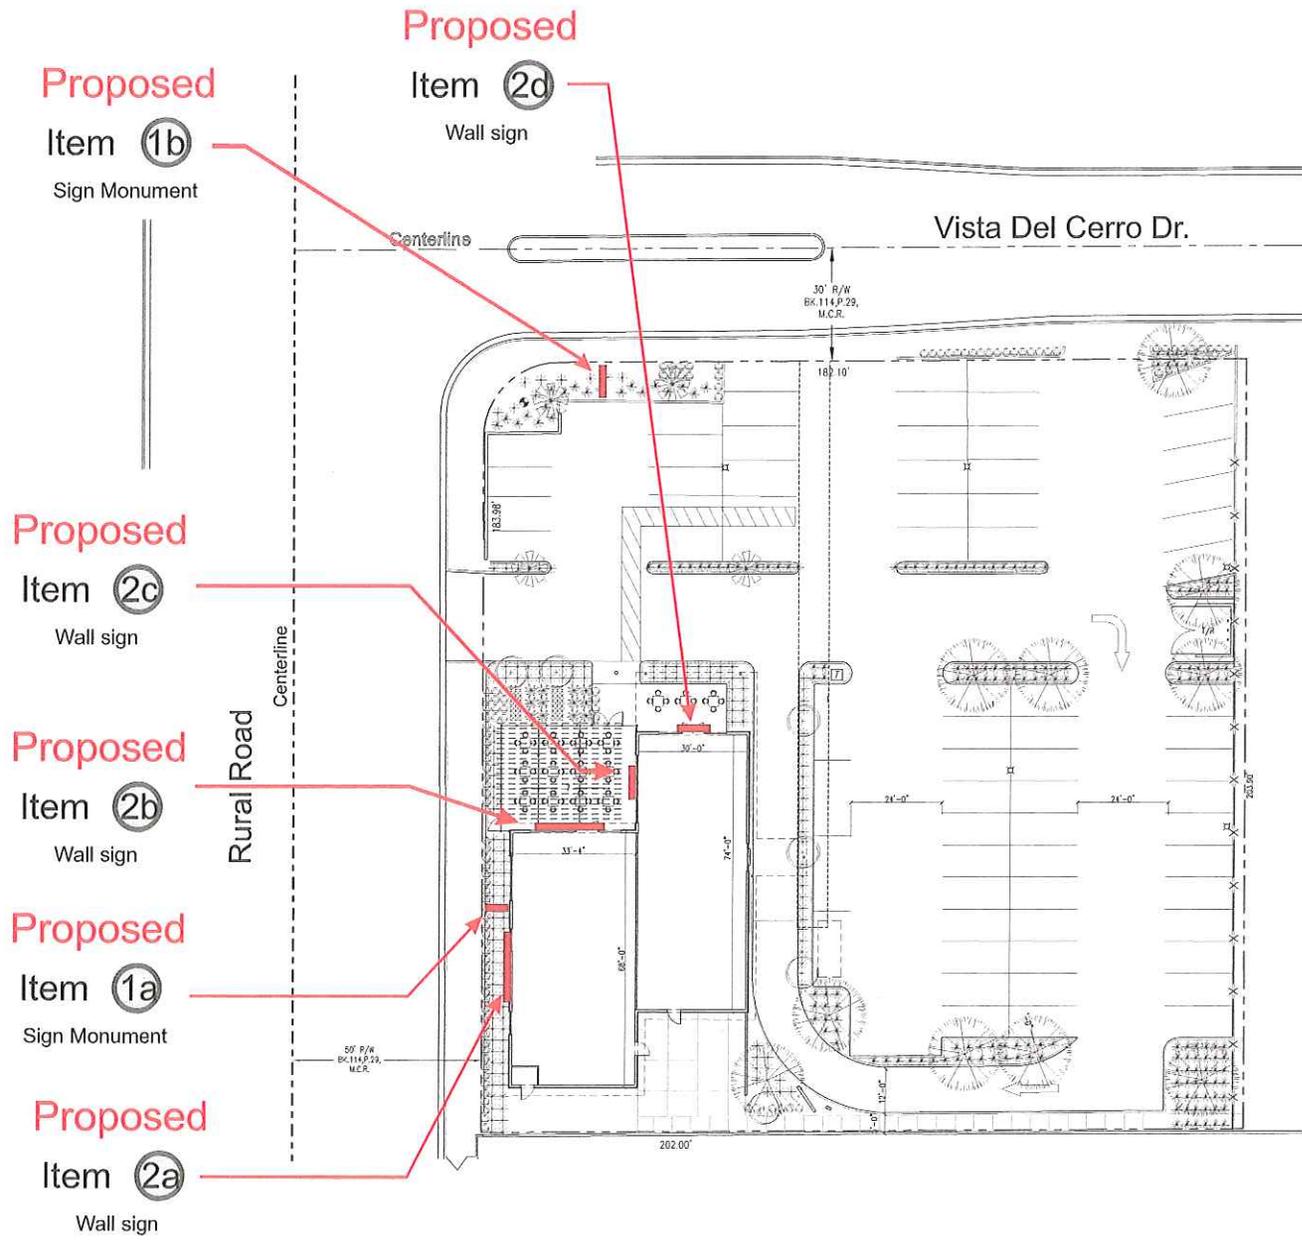

North



Site Plan (Aerial View)
Scale shown



NOTED