



# SIGN PACKAGE CRITERIA

<b>DATE</b>	9/17/13
<b>PROJECT NAME</b>	922 Place
<b>PROJECT ADDRESS</b>	922 E. Apache Blvd.
<b>TYPE</b>	2.5' x 10' south elevation cabinet signs & 20" x 9' north elevation aluminum pan formed panel with 1" return, reverse pan channel letters with a 1" return.
<b>ILLUMINATION</b>	South elevation signs are internally illuminated North elevation signs are non-illuminated
<b>MATERIAL</b>	Aluminum
<b>CONSTRUCTION</b>	South elevation signs: cabinet signs, routed aluminum faces with 3/4" push thru copy and vinyl overlay on face of push thru.  North elevation signs: 20" x 9" north elevation aluminum pan formed panel with 1" return, reverse pan channel letters with a 1" return.
<b>LETTER STYLE</b>	Open
<b>LOGO</b>	Restricted to 25% of sign area.
<b>COLOR</b>	Black cabinets painted PMS Process Black C and grey faces painted Cool Grey 3C, open copy color. Aluminum pan formed panels with 1" return painted Cool Grey 3C with reverse pan channel dimensional letters with 1" return.
<b>SIZE RESTRICTION</b>	South elevation: 2.5' x 10' North elevation: 20" x 9'
<b>INSTALLATION</b>	South elevation, suspended below canopy, refer to drawings for designated locations. Each business is limited to one sign per building elevation. North elevation mounted flush to wall 11' to the top of the sign.
<b>WINDOW SIGNAGE</b>	Window signs restricted to 25% of the individual window in which the sign is located.
<b>CENTER ID</b>	
<b>MAJOR /PAD TENANT VARIATION</b>	

922 PLACE  
 922 E. APACHE BLVD.  
 TEMPE, ARIZONA

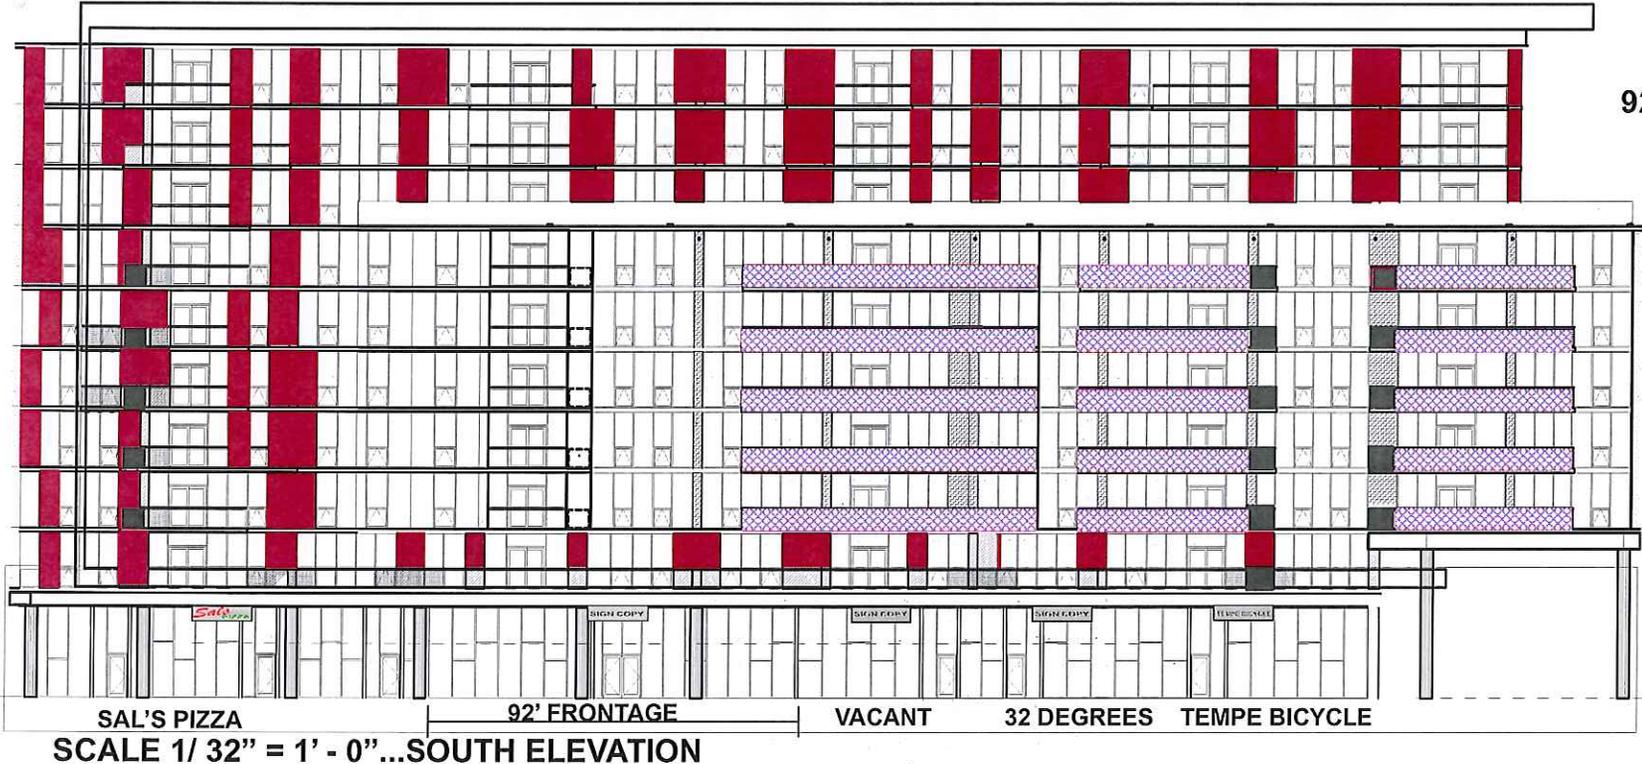

SAL'S PIZZA  
 SCALE 1/32" = 1' - 0" ... SOUTH ELEVATION

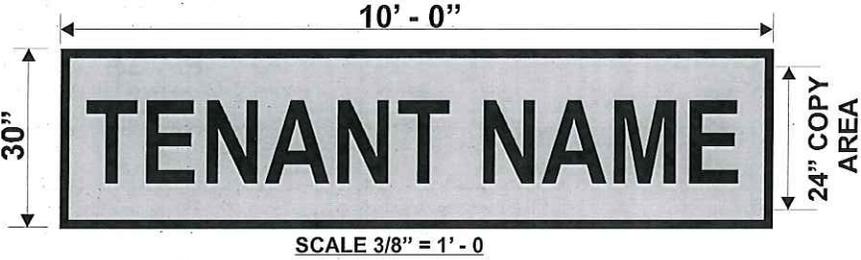

SINGLE FACED INTERNALLY ILLUMINATED 30" X 10' - 0" X 8" CABINET WITH .090 ALUMINUM ROUTED FACES WITH 3/4" PUSH THRU COPY. THE COPY OF THE PUSH THRU LETTERS WILL HAVE (H.P.) TRANSLUCENT VINYL OVERLAY, COLOR OPTIONAL. THE SIGN WILL BE ILLUMINATED WITH (2) T12CW/HO 800MA FLORESCENT LAMPS. THE CABINET IS COLOR BLACK.

\*\*\* COLOR SCHEME ALL TENANTS HAVE A BLACK CABINET FRAME, BACKGROUND PAINTED TO MATCH (PMS) COLOR COOL GRAY, 3/4" PUSH THRU CLEAR ACRYLIC AND VINYL OVERLAY COLOR OPEN.

**WESTERN**  
*Signs & Lighting*  
 2452 W. BIRCHWOOD STE. 111  
 MESA, ARIZONA 85202  
 480-831-8600

This is an original unperfected drawing created by Western Signs & Lighting, LLC. It is submitted for your personal use in connection with Western Signs & Lighting, LLC. It is not to be shown to anyone outside your organization, nor is it to be used, reproduced, copied or exhibited in any fashion. The changing of any colors, sizes, application of material or illumination shall not alter the basic drawing. Ownership of design is held by Western Signs & Lighting, LLC. Permission to use this drawing in any form or fashion must be first obtained in writing from Western Signs & Lighting, LLC.

Project <b>922 PLACE</b>	
Address <b>922 E. APACHE BLVD. TEMPE, AZ</b>	
Contact <b>MICHAEL POLZIN</b>	Phone <b>480-968-6335</b>
Acct. Mgr.	Designer <b>RON VINCENT</b>
Scale <b>3/4" = 1' - 0</b>	Date <b>MAY 20, 2013</b>

**CUSTOMER APPROVAL**





Approved without exception       Approved as noted & initialed

PLEASE NOTE: ALL PRINTED COLORS ARE REPRESENTATIONS OF THE INDICATED SPECIFICATIONS, AND MAY NOT BE AN EXACT MATCH TO ACTUAL COLORS USED.	Design No.
This sign is intended to be installed in accordance with the requirements of Article 600 of the National Electrical Code and/or other applicable local codes. This includes proper grounding and bonding of the sign.	<b>1</b>

**SOUTH ELEVATION...92' FRONTAGE...25 SQ.FT. OF SIGN AREA**

**922 PLACE  
922 E. APACHE BLVD  
TEMPE, ARIZONA**

**SIGN DETAIL  
AS PER ASA  
ENGINEERING**

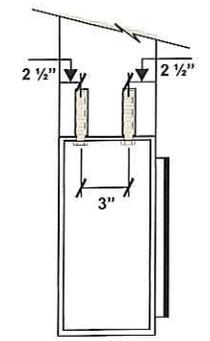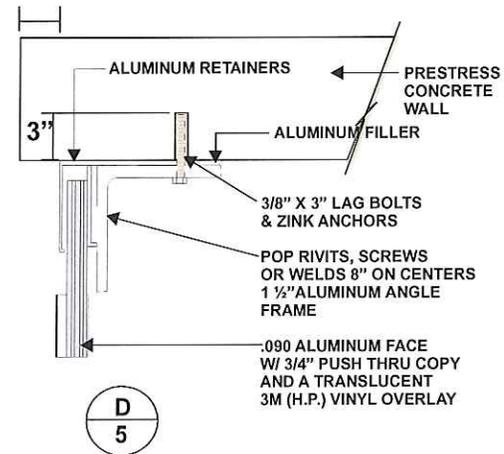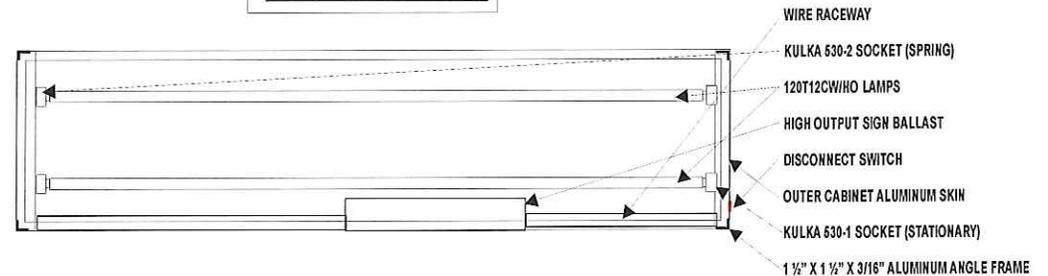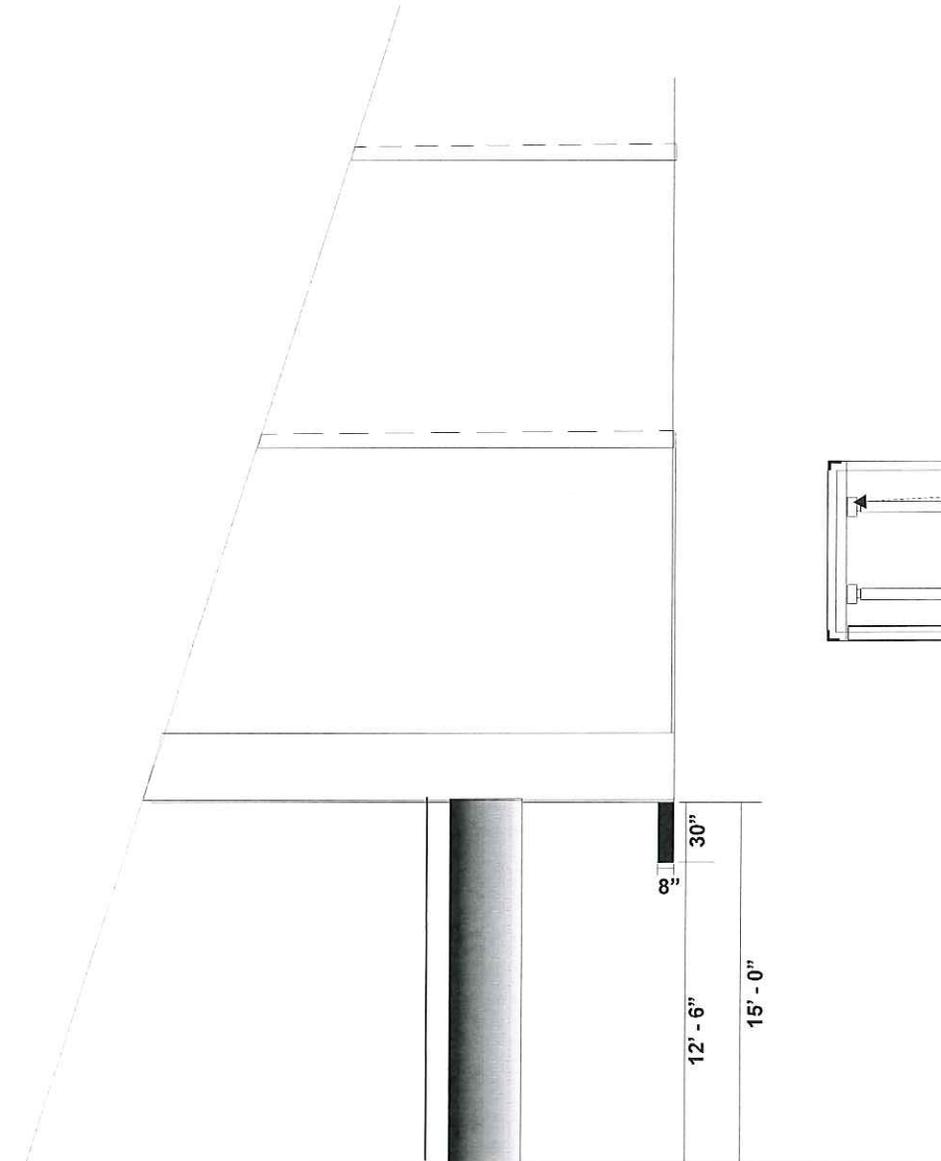


**WESTERN**  
*Signs & Lighting*  
2452 W. BIRCHWOOD STE. 111  
MESA, ARIZONA 85202  
480-831-8600

This is an original uncut drawing created by Western Signs & Lighting, LLC. It is admitted for your personal use in connection with Western Signs & Lighting, LLC. It is not to be shown to anyone outside your organization, nor is it to be used, reproduced, copied or exhibited in any fashion. The changing of any colors, sizes, application of material or illumination shall not alter the basic drawing. Ownership of design is held by Western Signs & Lighting, LLC. Permission to use this drawing in any form or fashion must be first obtained in writing from Western Signs & Lighting, LLC.

Project <b>922 PLACE</b>	
Address <b>922 E. APACHE BLVD. TEMPE, AZ</b>	
Contact <b>MICHAEL POLZIN</b>	Phone <b>480-968-6335</b>
Acct. Mgr.	Designer <b>RON VINCENT</b>
Scale <b>3/4" = 1' - 0</b>	Date <b>MAY 20, 2013</b>

<b>CUSTOMER APPROVAL</b>	
<input type="checkbox"/> Approved without exception	<input type="checkbox"/> Approved as noted & initialed
<small>PLEASE NOTE: ALL PRINTED COLORS ARE REPRESENTATIONS OF THE INDICATED SPECIFICATIONS, AND MAY NOT BE AN EXACT MATCH TO ACTUAL COLORS USED.</small>	
<small>This sign is intended to be installed in accordance with the requirements of Article 600 of the National Electrical Code and/or other applicable local codes. This includes proper grounding and bonding of the sign.</small>	
Design No.	<b>1</b>

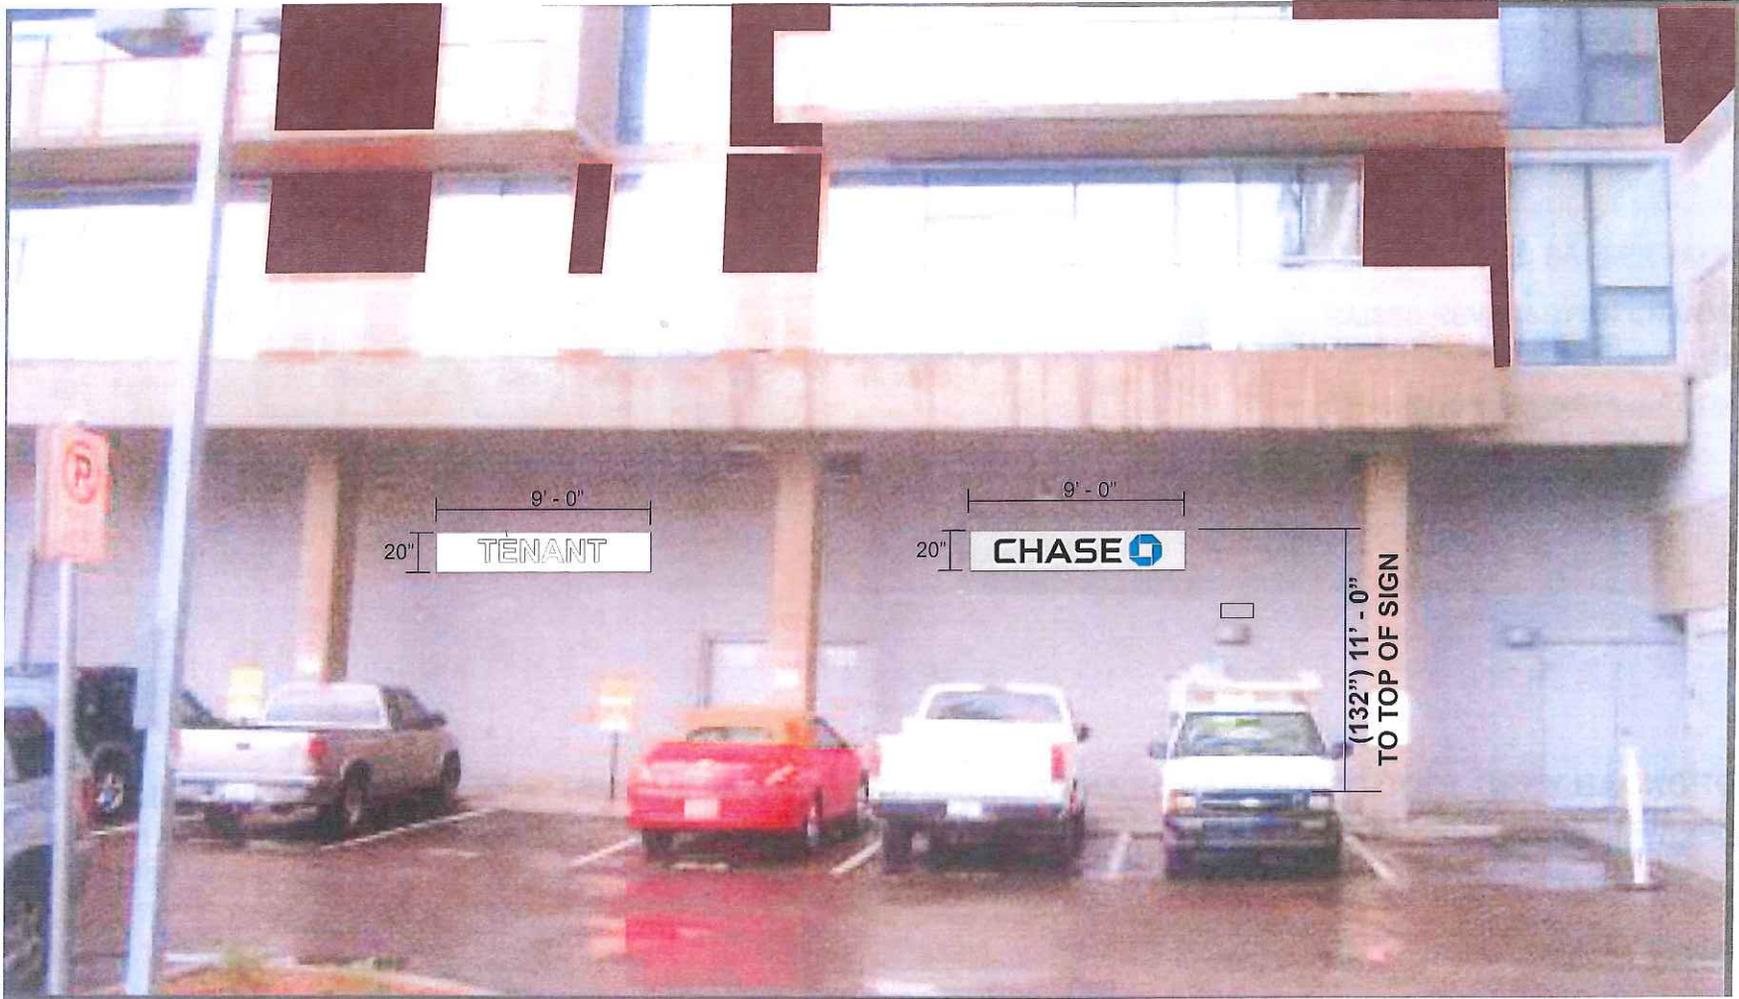

NORTH ELEVATION

1- SINGLE FACED 1' - 8" X 9' - 0" X 1" ALUMINUM PAN FORMED BACKER PANEL PAINTED 3C COOL GREY BACKGROUND COLOR WITH A RAISED REVERSE PAN CHANNEL DIMENSIONAL LETTER/COPY AND A 1" RETURN. THE LETTER COLOR OPEN TO CUSTOMER COLORS.

**WESTERN**  
Signs & Lighting  
2452 W. BIRCHWOOD STE. 111  
MESA, ARIZONA 85202  
480-831-8600

This is an original unpublished drawing created by Western Signs & Lighting, LLC. It is submitted for your personal use in connection with Western Signs & Lighting, LLC. It is not to be shown to anyone outside your organization, nor is it to be used, reproduced, copied or exhibited in any fashion. The changing of any colors, sizes, application of material or illustration shall not alter the basic drawing. Ownership of design is held by Western Signs & Lighting, LLC. Permission to use this drawing in any form or fashion must be first obtained in writing from Western Signs & Lighting, LLC.

Project	922 PLACE BUILDING		
Address	922 E. APACHE BLVD. TEMPE, AZ 85281		
Contact	DUSTIN BATSELL	Phone	512-732-9617
Acct. Mgr.		Designer	RON VINCENT
Scale	3/8" = 1' - 0		
Date	SEPTEMBER 12, 2013		

<b>CUSTOMER APPROVAL</b>	
<input type="checkbox"/> Approved without exception	<input type="checkbox"/> Approved as noted & initialed
PLEASE NOTE: ALL PRINTED COLORS ARE REPRESENTATIONS OF THE INDICATED SPECIFICATIONS, AND MAY NOT BE AN EXACT MATCH TO ACTUAL COLORS USED.	
This sign is intended to be installed in accordance with the requirements of Article 600 of the National Electrical Code and/or other applicable local codes. This includes proper grounding and bonding of the sign.	
Design No.	