

- MONUMENT IN LANDSCAPE**
 STEEL PANEL WITH WATERJET CUT TEXT
 BACKGROUND IN CONTRASTING COLOR

- DWELL BUILDING MOUNTED SIGN**
 REVERSE PAN CHANNEL LOGO HALO (LED) OR NON-ILLUMINATED
 *NON-CONTIGUOUS IS ACCEPTABLE

- EXISTING TENANT BUILDING MOUNTED SIGN**
 CAN BE ADAPTED TO FUTURE TENANT LOGO
 REVERSE PAN CHANNEL LOGO HALO (LED) OR NON-ILLUMINATED
 *NON-CONTIGUOUS IS ACCEPTABLE

- BENT METAL DIRECTIONAL**

All specified details on these drawings are subject to change due to the availability of materials and/or changes in the method of fabrication. Airpark signs & graphics will do their best to maintain the designs intent of these drawings at all times. If the owner or owners' s representative wishes to receive detail drawings on all changes during the fabrication process, airpark signs & graphics must be Advised in writing prior to the start of fabrication. This is an original unpublished drawing created by airpark signs and graphics. It is submitted for your personal use in connection with a proposed project being planned for you by airpark signs and graphics. It is not to be reproduced, copied, photographed, exhibited or used in any fashion without expressed written approval of airpark signs and graphics.



PLAN VIEW

ANGLE OF SIGN
TO MATCH ANGLE
OF DRIVEWAY




ANGLED BLACK STEEL
BLADE SIGN
ANCHORED TO GROUND


LOGO WATER JET CUT OUT OF FACE
(CENTERS TO REMAIN)
BACKED WITH ALUMINUM PANEL
PAINTED SW 6470 'WATERSCAPE'

MONUMENT SIGN


scale: 1" = 1'-0"

LOCATION OF SIGN

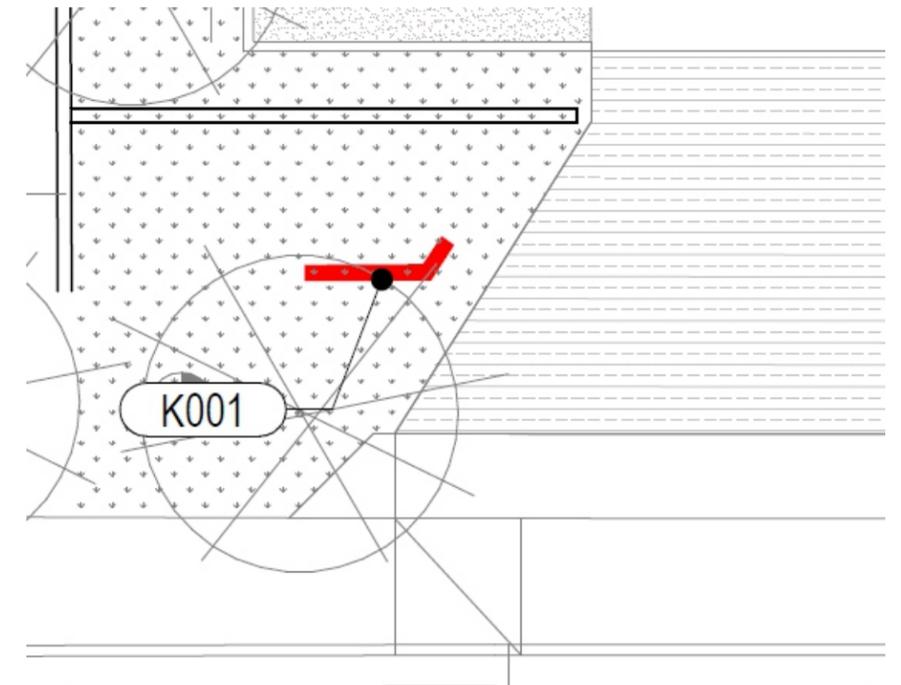


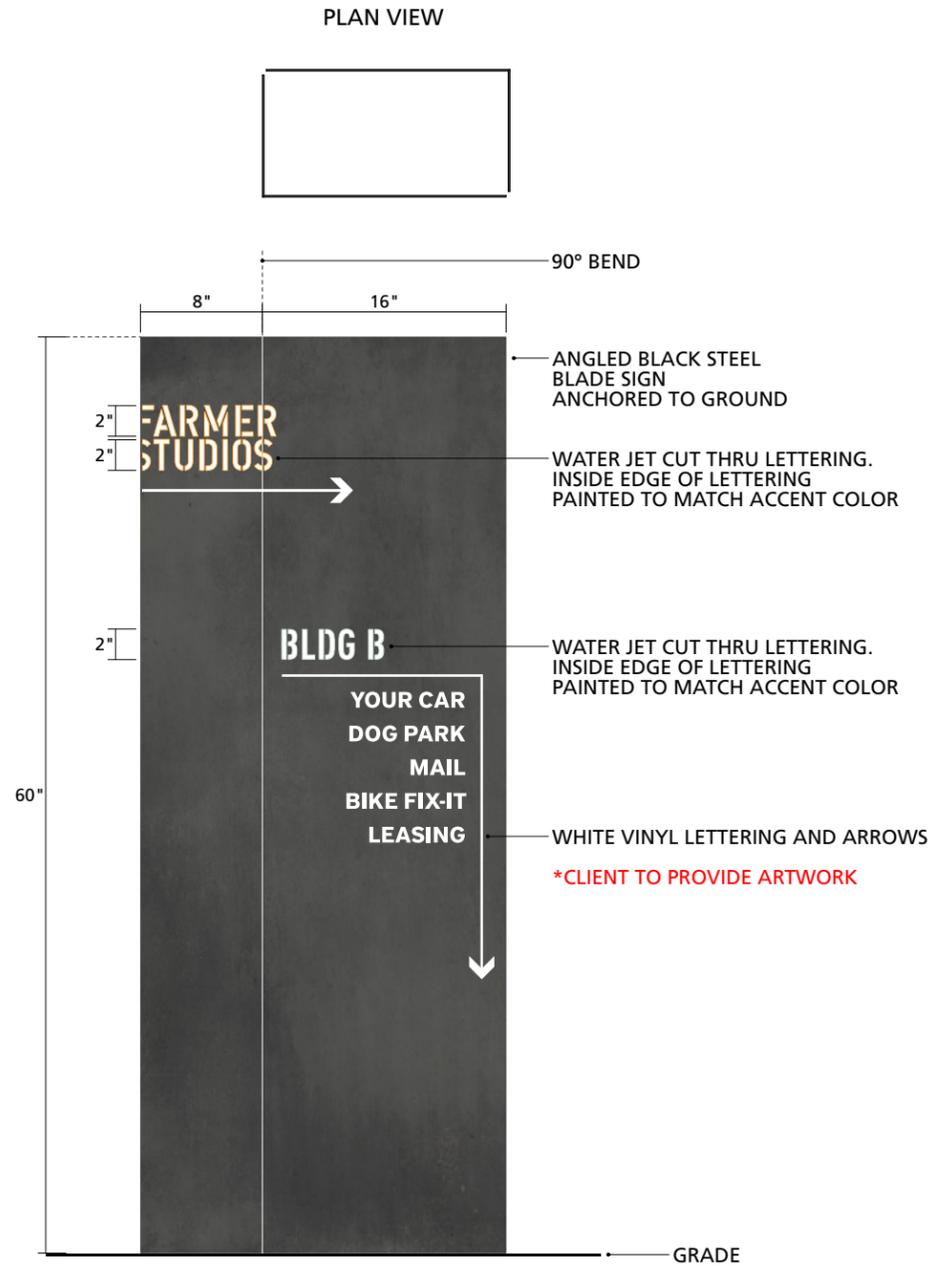

BENT DIRECTIONAL IN LANDSCAPE | DOUBLE | QTY: 1
scale: 1" = 1'-0"

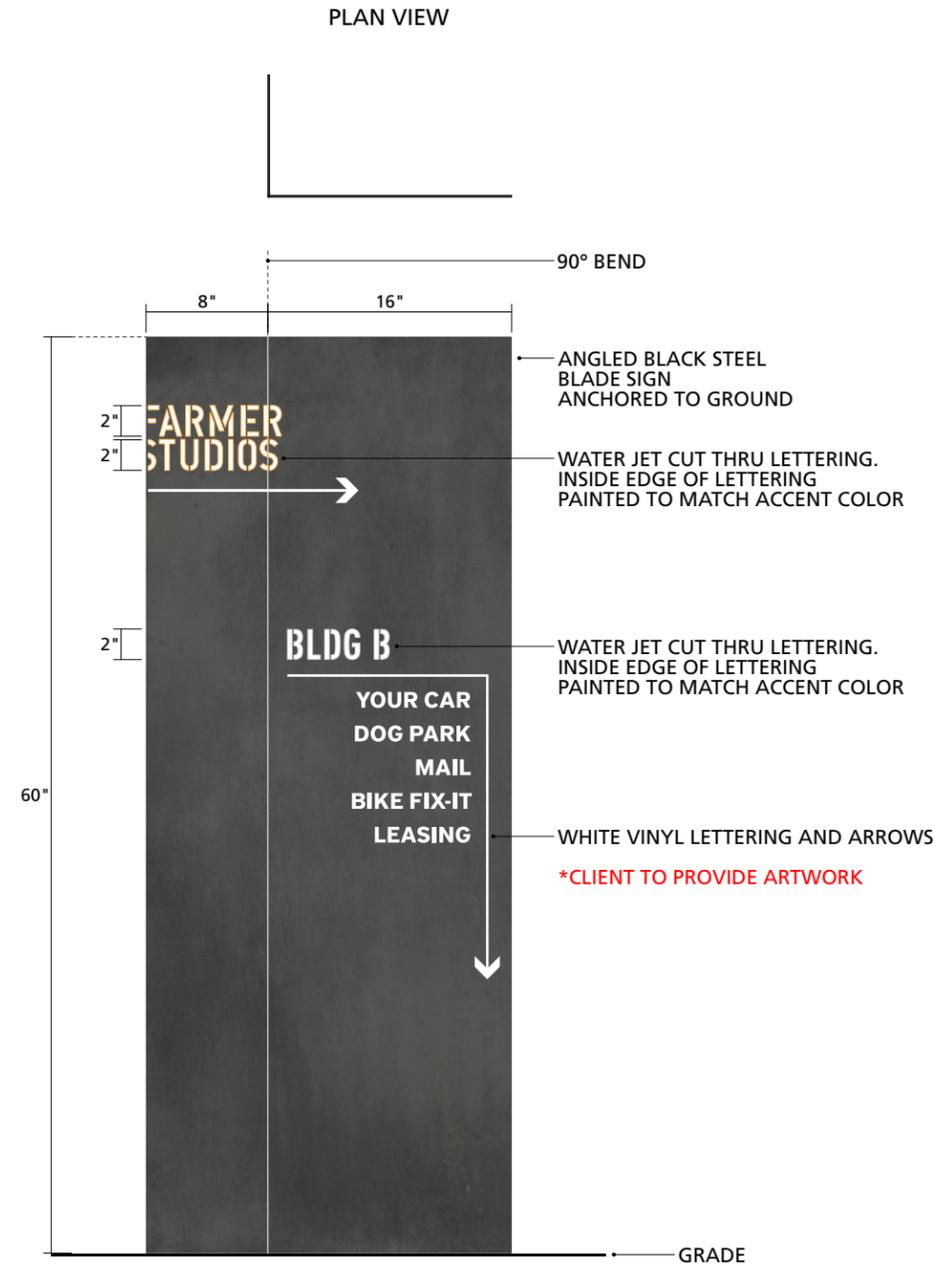


BENT DIRECTIONAL IN LANDSCAPE | SINGLE | QTY: 1
scale: 1" = 1'-0"

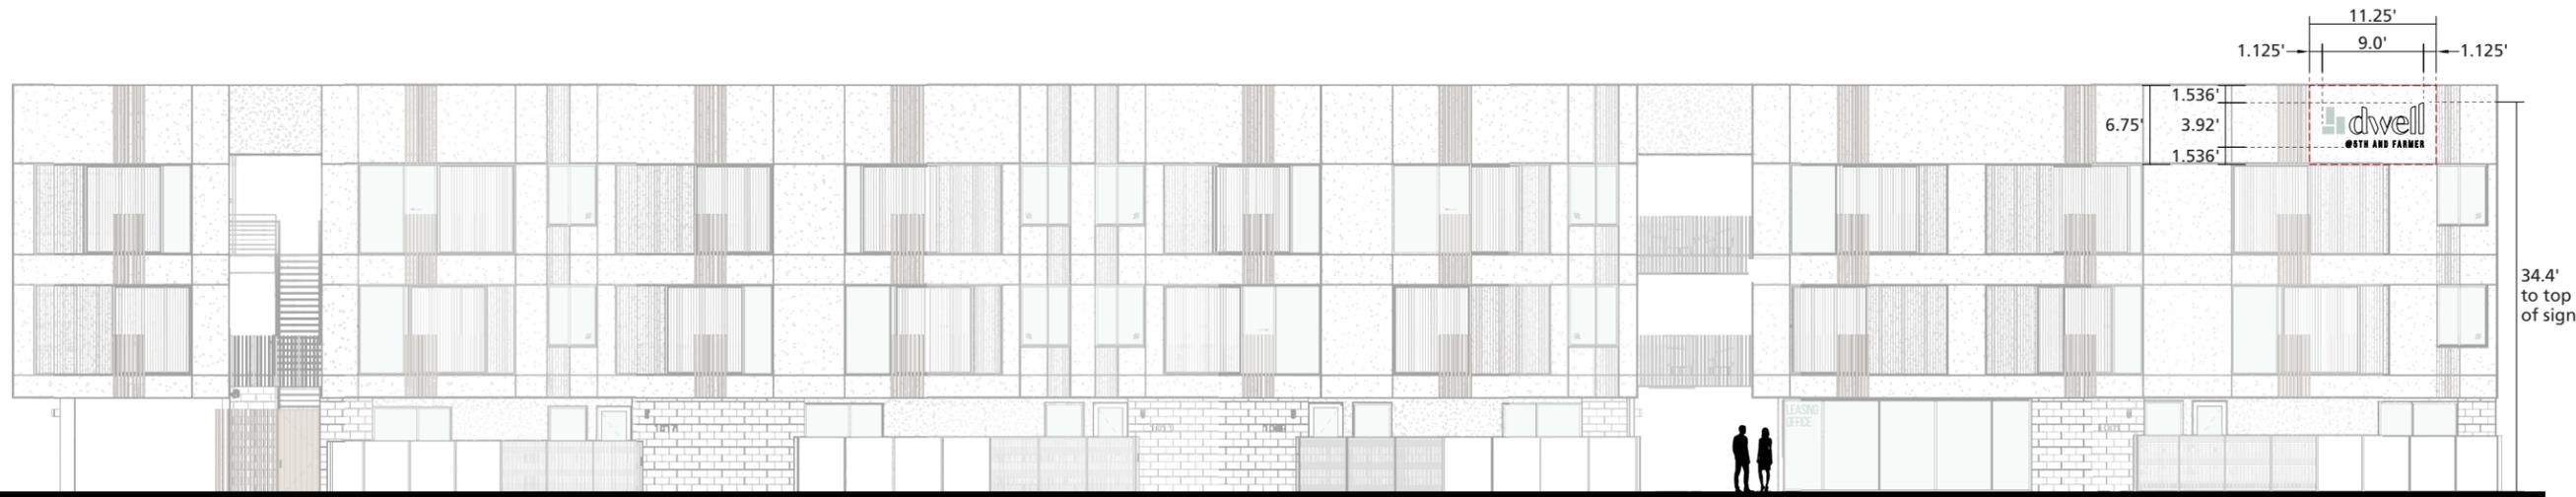

Building B1 - South Elevation | scale: 1/16" = 1'-0"




Illuminated Sign at Night

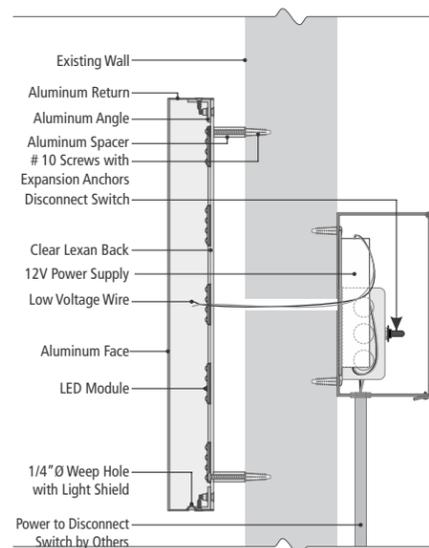

This sign is intended to be installed in accordance with the requirements of article 600 of the national electrical code and/or other applicable local codes. This includes proper grounding and bonding of the sign. The location of the disconnect switch after installation shall comply with Article 600.6(A)(1) of the National Electrical Code. All signs fabricated as per 2008 N.E.C. Standards.

Halo Illuminated Letter Section

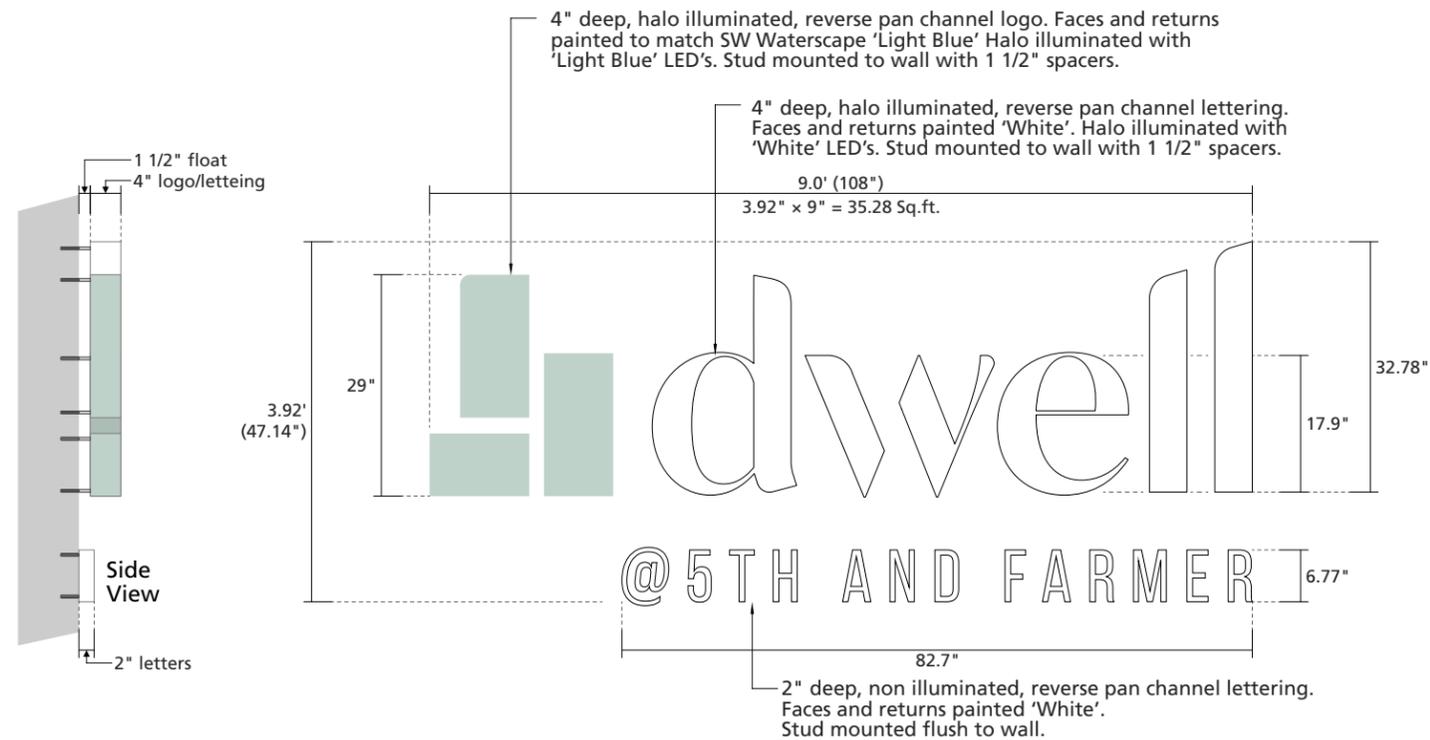

Exterior Building Mounted Sign

scale: 1/2" = 1'-0"

NOTES:

Approved By:


Date:

trc
gw


Dwell
426 West 5th St - Tempe
Exterior Building Mounted Sign

09.17.24

4
PAGE

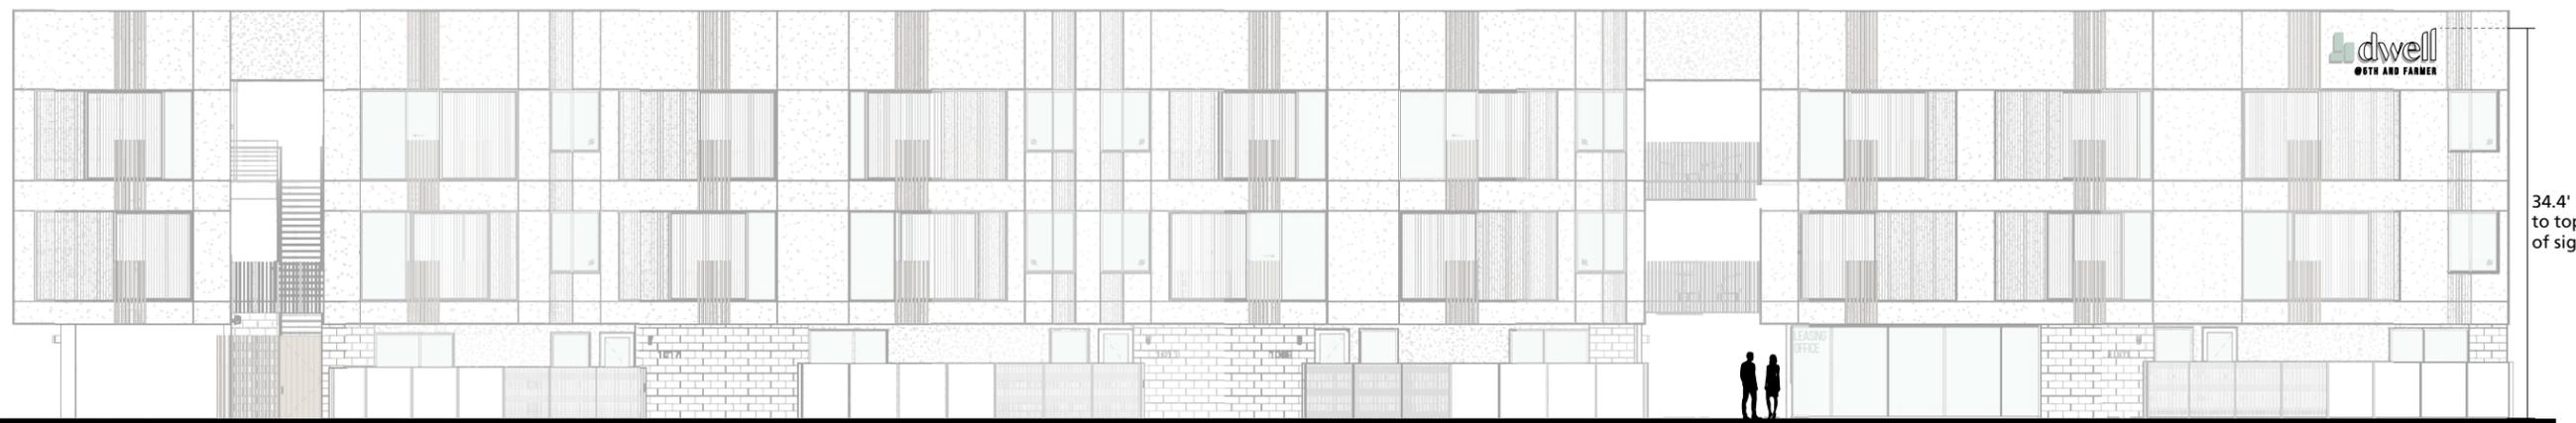

DWELL BUILDING MOUNTED SIGN (BLDG. B1) | SOUTH ELEVATION | SCALE 1/16" = 1'

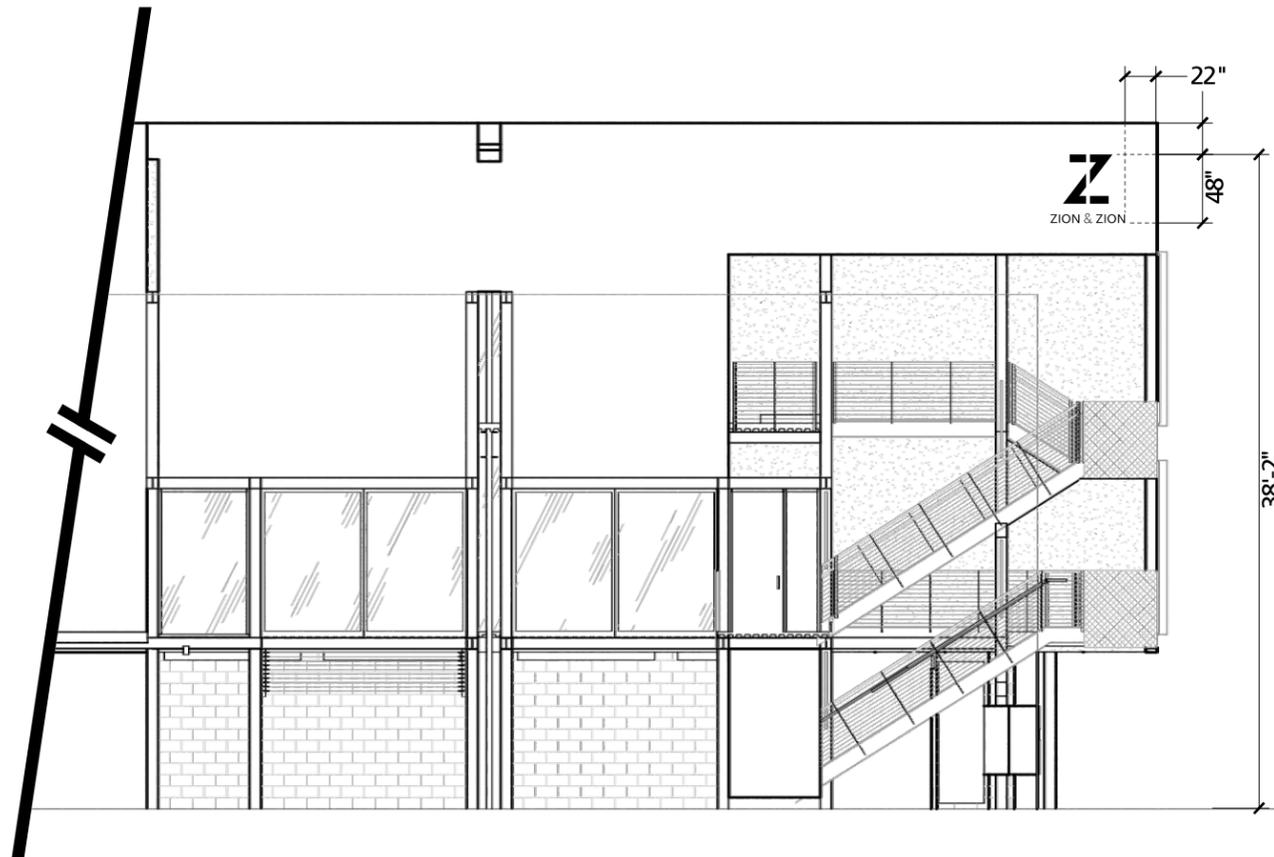

EXISTING TENANT BUILDING MOUNTED SIGN | SOUTH ELEVATION | SCALE 3/32" = 1'



EXISTING TENANT BUILDING MOUNTED SIGN | EAST ELEVATION | SCALE 3/32" = 1'