

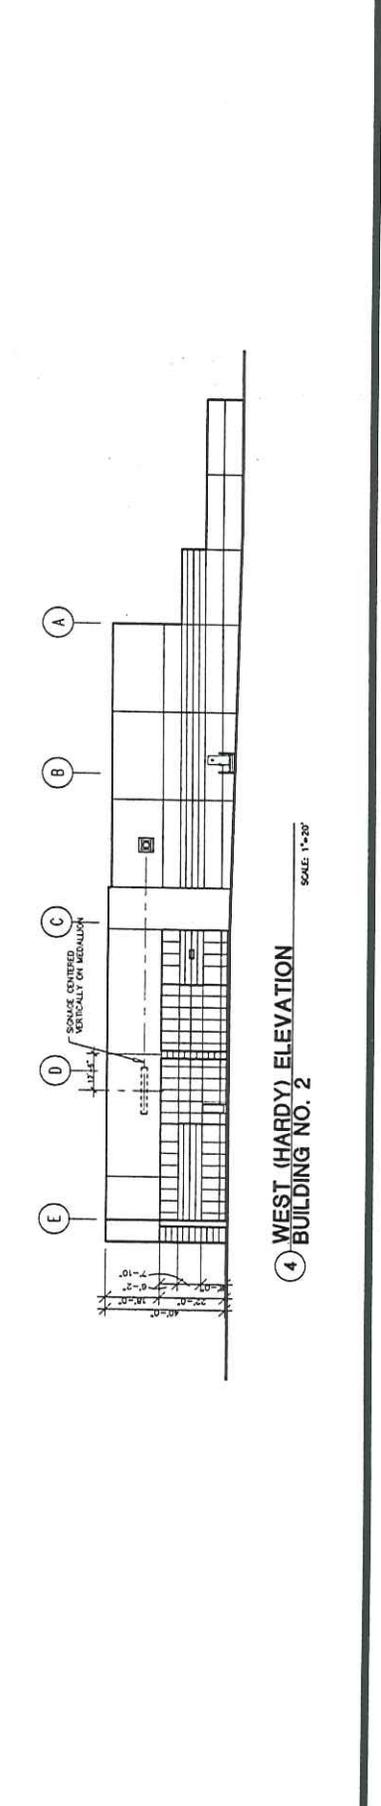
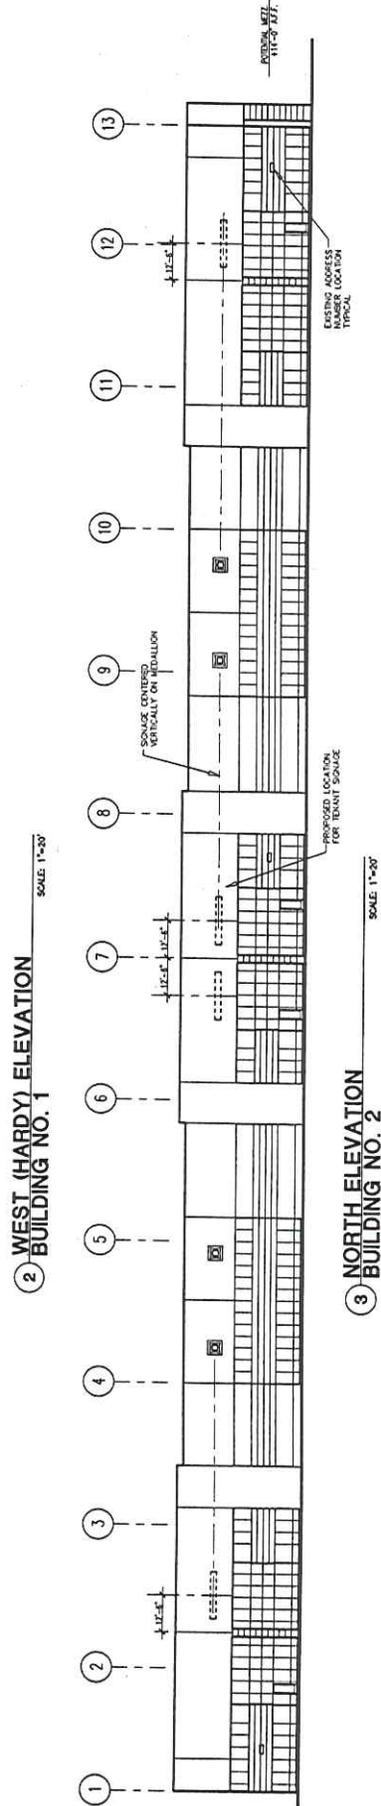


## SIGN PACKAGE CRITERIA

<b>DATE</b>	04/09/2010
<b>PROJECT NAME</b>	Elliot Business Park 5
<b>PROJECT ADDRESS</b>	7805-7929 South Hardy Drive
<b>TYPE</b>	Reverse pan channel letters
<b>ILLUMINATION</b>	Halo illumination
<b>MATERIAL</b>	Sheet metal, aluminum
<b>CONSTRUCTION</b>	2" returns
<b>LETTER STYLE</b>	Open
<b>LOGO</b>	Restricted to 25% of sign area – DRC policy.
<b>COLOR</b>	Open
<b>SIZE RESTRICTION</b>	30" maximum letter height, 80" max sign height. Maximum 2 lines of copy.
<b>INSTALLATION</b>	Refer to drawing for locations. Vertically centered on the closest adjacent building medallion. Horizontally centered in sign area. Each business is limited to one sign per elevation
<b>WINDOW SIGNAGE</b>	Window signs are restricted to 25% of the individual window in which the sign is located.
<b>CENTER ID</b>	
<b>MAJOR/PAD TENANT VARIATION</b>	
<b>FREESTANDING MULTI-TENANT SIGNAGE</b>	Tenant identification on the multi-tenant sign does not require sign permit, however, the following criteria apply: Tenant ID limited to business name and logo only (logo not to exceed 25% of sign copy). Copy shall not exceed 80% of the horizontal and vertical background of tenant panel.

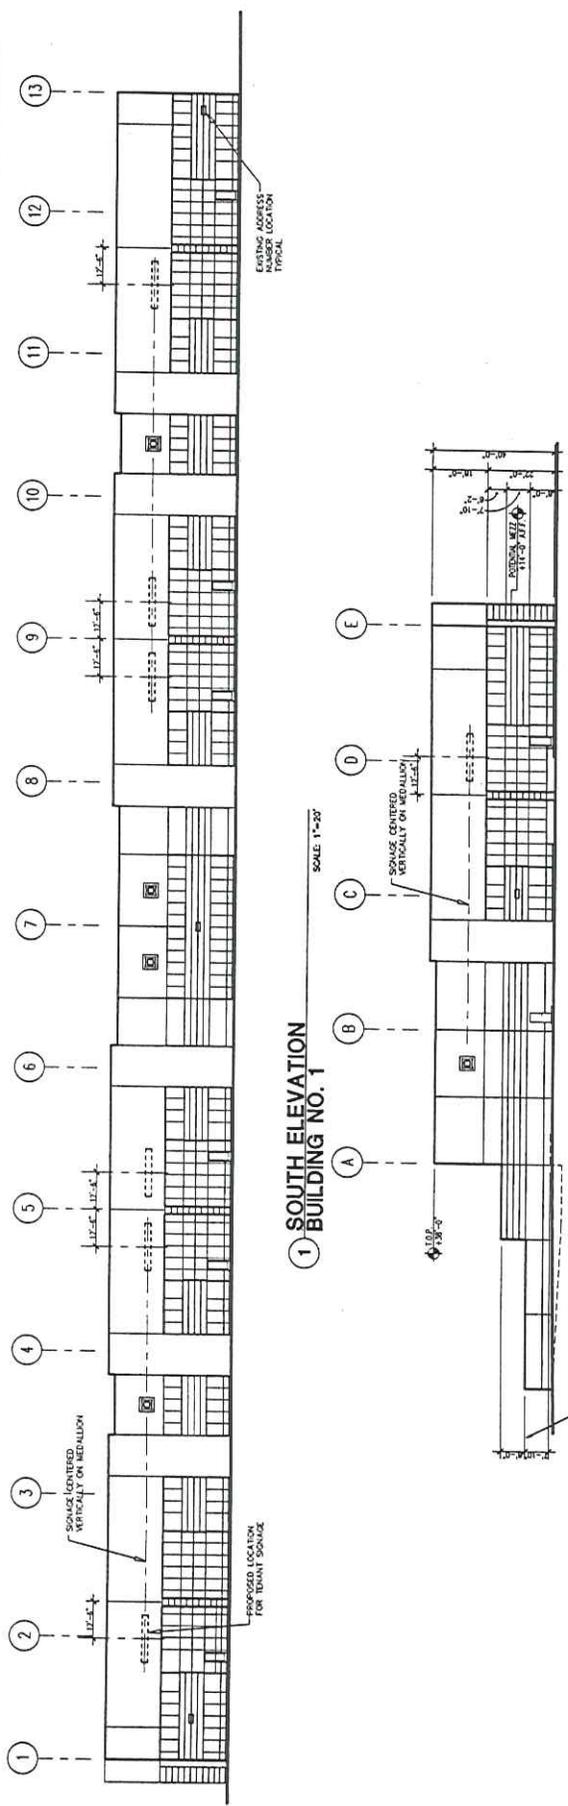


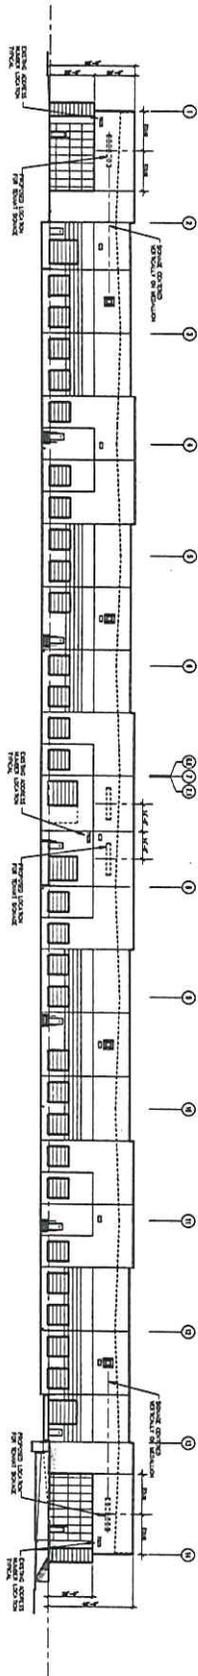

1 SOUTH ELEVATION  
BUILDING NO. 5

SCALE 1"=30'

NOTE:  
SIGNAGE TYPICAL FOR BUILDINGS  
THREE THRU SIX - ELEVATIONS  
SIMILAR SEE MASTER PLAN

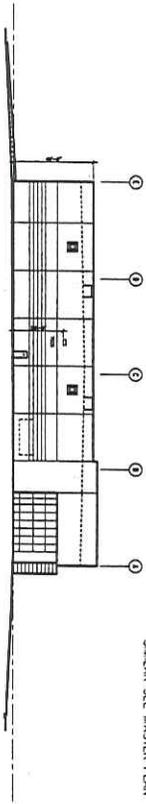

1 WEST ELEVATION  
BUILDING NO. 5

SCALE 1"=30'

REVISIONS

CONTENTS

BUILDING NO. 5  
ELEVATIONS

SCALE PACKAGE

DATE: 02/03/04-RJ/DS

DRAWN: SKW

ISSUED: 1-12-04

JOB NO: 02003

SHEET  
A3

3 OF 3

SIGNAGE PACKAGE FOR  
LOT 5 - ELLIOT BUSINESS PARK  
TEMPE, ARIZONA

TEMPE MARKETPLACE COMMERCE ASSOCIATES

DICKINSON  
ARCHITECTS, INC.

2525 E. ARIZONA BILTMORE CIRCLE SUITE 130  
PHOENIX, ARIZONA 85016 (602)956-4523

ARCHITECTURE • MASTER PLANNING • SITE PLANNING  
INTERIORS • CONSTRUCTION ADMINISTRATION • OTHERS