



SIGN PACKAGE CRITERIA

| | |
|-----------------------------------|---|
| DATE | February 4, 2011 Revised 4/13/2023 |
| PROJECT NAME | Fountainhead Corp. Park 1601-1625 |
| PROJECT ADDRESS | 1601 & 1625 West Fountainhead Parkway |
| TYPE | Building mounted and freestanding signs |
| ILLUMINATION | Will vary per sign type |
| MATERIAL | Will vary per sign type |
| CONSTRUCTION | Will vary per sign type |
| LETTER STYLE | Open |
| LOGO | Restricted to 25% of sign area – DRC policy. |
| COLOR | Will vary per sign type |
| SIZE RESTRICTION | Per approved sign envelopes |
| INSTALLATION | Refer to building elevations. |
| WINDOW SIGNAGE | Window signs are restricted to 25% of the individual window in which the sign is located. |
| CENTER ID | |
| MAJOR/PAD TENANT VARIATION | |

1625 Building



University of Phoenix

SITE AND BUILDING SIGNAGE

SUPPLEMENTAL TO THE FOUNTAINHEAD CORPORATE PARK
COMPREHENSIVE SIGN PROGRAM

1601 & 1625 WEST FOUNTAINHEAD PARKWAY
TEMPE, ARIZONA

PROJECT NARRATIVE

UNIVERSITY OF PHOENIX SUB-CENTER WITHIN THE FOUNTAINHEAD CORPORATE PARK CENTER Modification to existing Comprehensive Signage Program

This document outlines a proposed modification (for the University of Phoenix) to the existing Comprehensive Sign Program for Fountainhead Corporate Park; a subdivision located east of Priest Drive and North of Alameda Drive.

The majority of the signage included in this CSP adheres to the existing program; with the only exception being the Tenant Identification Signs "TW" & "FT". They will be face-illuminated pan channel letters. The University of Phoenix logo has incorporated its unique look since its inception, and its inclusion here is imperative to adhering to the University of Phoenix's national (and international) recognition.

Aside from the deviation (mentioned above), this sign program maintains the standards and specifications set forth in the original CSP.

Matrix

| TYPE | DEFINITION | FUNCTION | QUANTITY | SIZE / SQ FT | ILLUMINATION | MATERIALS |
|---------------|--|---|---|---|---|---|
| TW | Tenant Identification Signs Pan Channel Letters (Face-Illuminated) | S/F Wall Sign Tenant Identification | Two (2) locations | (1) 575.0 sf (1) 208 sf | Internal Illumination Using White LEDs | Aluminum, Plexiglas, High Performance Water Resistant Finish |
| SM 12B | Multi-tenant Monument (D/F) Signs | Tenant Identification Sign (for UofP) | Three (3) locations | 8'-0" x 6'-2" 36.00 sf (4 each) 17.36 sf (1 each) | Internal Illumination CW/HO Lamps / Ballasts | Aluminum, High Performance Water Resistant Finish White Acrylic |
| SM 4 | Center I.D. Monument (D/F) Sign | Center Identification Sign (for UofP) | One (1) Location | 8'-0" x 6'-2" 36.00 sf (4 each) 17.36 sf (1 each) | Internal Illumination CW/HO Lamps / Ballasts | Aluminum, High Performance Water Resistant Finish White Acrylic |
| BD 1 | Building Directory (S/F) | Building Directory Sign (for UofP) | One (1) Location | 6'-0" x 4'-0" 24.00 sf | Non-Illuminated | Aluminum, High Performance Water Resistant Finish Acrylic |
| FT | Future Tenant Identification Signs Pan Channel Letters (Face-Illuminated) | S/F Wall Sign Tenant Identification | locations see site plan and Options | 180 sf 105 sf | Internal Illumination Using White LEDs | Aluminum, Plexiglas, High Performance Water Resistant Finish |
| VD | Vehicular Directionals (Double Faced) | Vehicular Directional Sign (for Complex) | Nine (9) | 3'-0" x 2'-0" 6.00 sf (each) | Non-Illuminated | Aluminum, High Performance Water Resistant Finish 3M Vinyl Graphics |

Client:
University of Phoenix
Fountainhead

Location:
1601 E 1625
W. Fountainhead Pkwy
Tempe, AZ

royal sign co.
5531 N. 31st Ave.
Phoenix, AZ 85018
602-278-4293
fax: 602-278-0234
E-mail (Art Dept):
royal@royal-sign.com

10-2299
10-2307
10-2786

Checked by:
Warren Alvord

warren@royal-sign.net

Checked by: Warren Alvord

22 OCT 11

Checked by: RCP

Checked by: nb

Checked by: nb

Approved by: Warren Alvord

Checked by: Warren Alvord


Sheet Title
Matrix

Scale:
see drawing

Drawing Number

11-3235

- TW Office Tenant Identification
- FT Future Tenant Identification
- VD Vehicular Directional
- SM Site Monument
- BD Building Directory

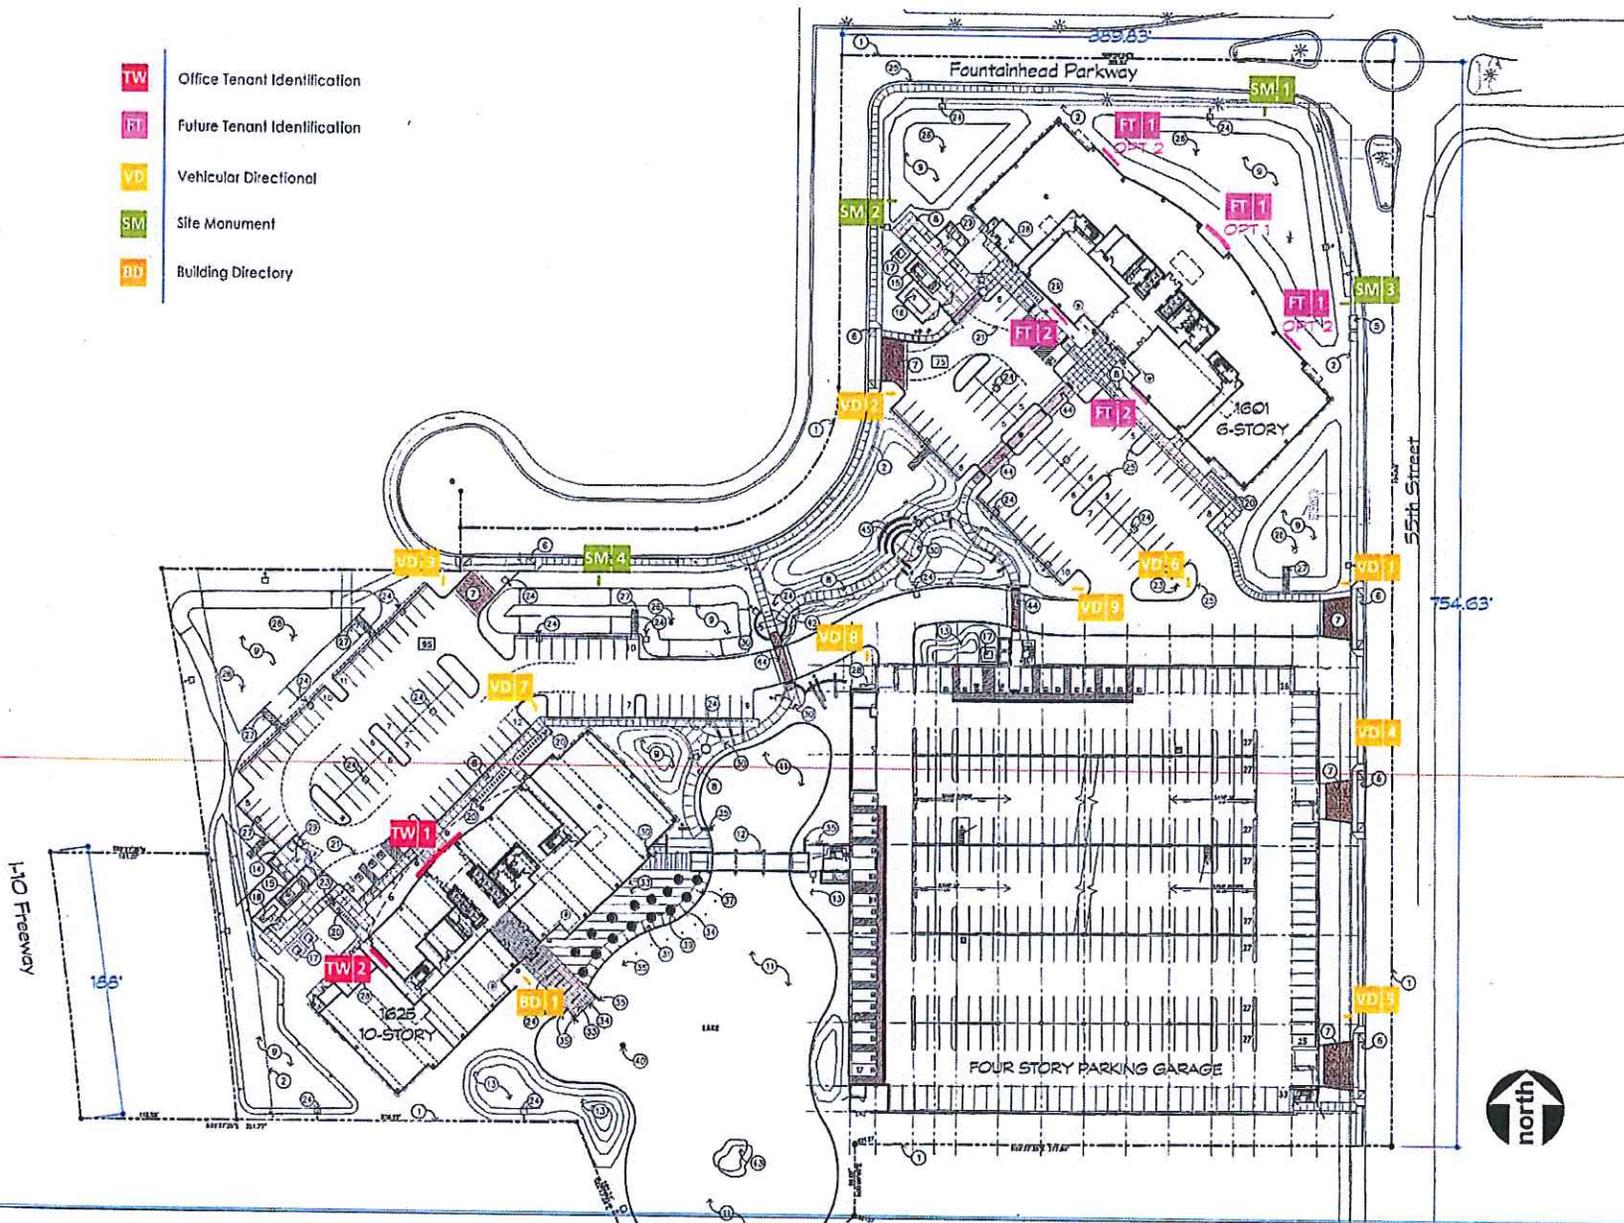

Client:
University of Phoenix
Fountainhead

Location:
1601 & 1625
W. Fountainhead Pkwy
Tempe, AZ

royal sign

2831 N. 31st Ave.
Phoenix, AZ 85009
602-278-6286
fax: 602-278-0234
E-mail (Art Dept):
royalsign@royalsign.net

10-2300
10-2508
10-2789

- royal sign
- Warren Alford
- warren@royalsign.net
- 22 OCT 11
- RCP
- no
- no

- no
- no
- no
- no
- no


This is a preliminary drawing. It is not intended for construction. It is subject to change without notice. The user of this drawing assumes all liability for any errors or omissions. The user of this drawing warrants that it is for their own use only and not for resale or distribution. 

Sheet Title
Location
exterior

Scale:
see drawing

Drawing Number
11-3236

| SIGN TYPE | FUNCTION | QTY | SIGN LOCATION | MAX. HEIGHT | ILLUMINATION | MATERIALS |
|--|-----------------------|------------|--|--|--|--|
| TW - OFFICE TENANT IDENTIFICATION <i>TW - Office Tenant Identification sign type is reserved for major tenants only defined by leasing one floor of building and/or a minimum of 40,000 sq/ft.</i> | Tenant Identification | 3 | (2) Placed on the Northwest Elevation and (1) placed on the Southwest Elevation of the 1625 Building | Varies per sign - Not to exceed height of building parapet | Internal LED Illumination, or Indirect External Illumination | Aluminum, Acrylic, Lexan, Vinyls, Painted Metals |

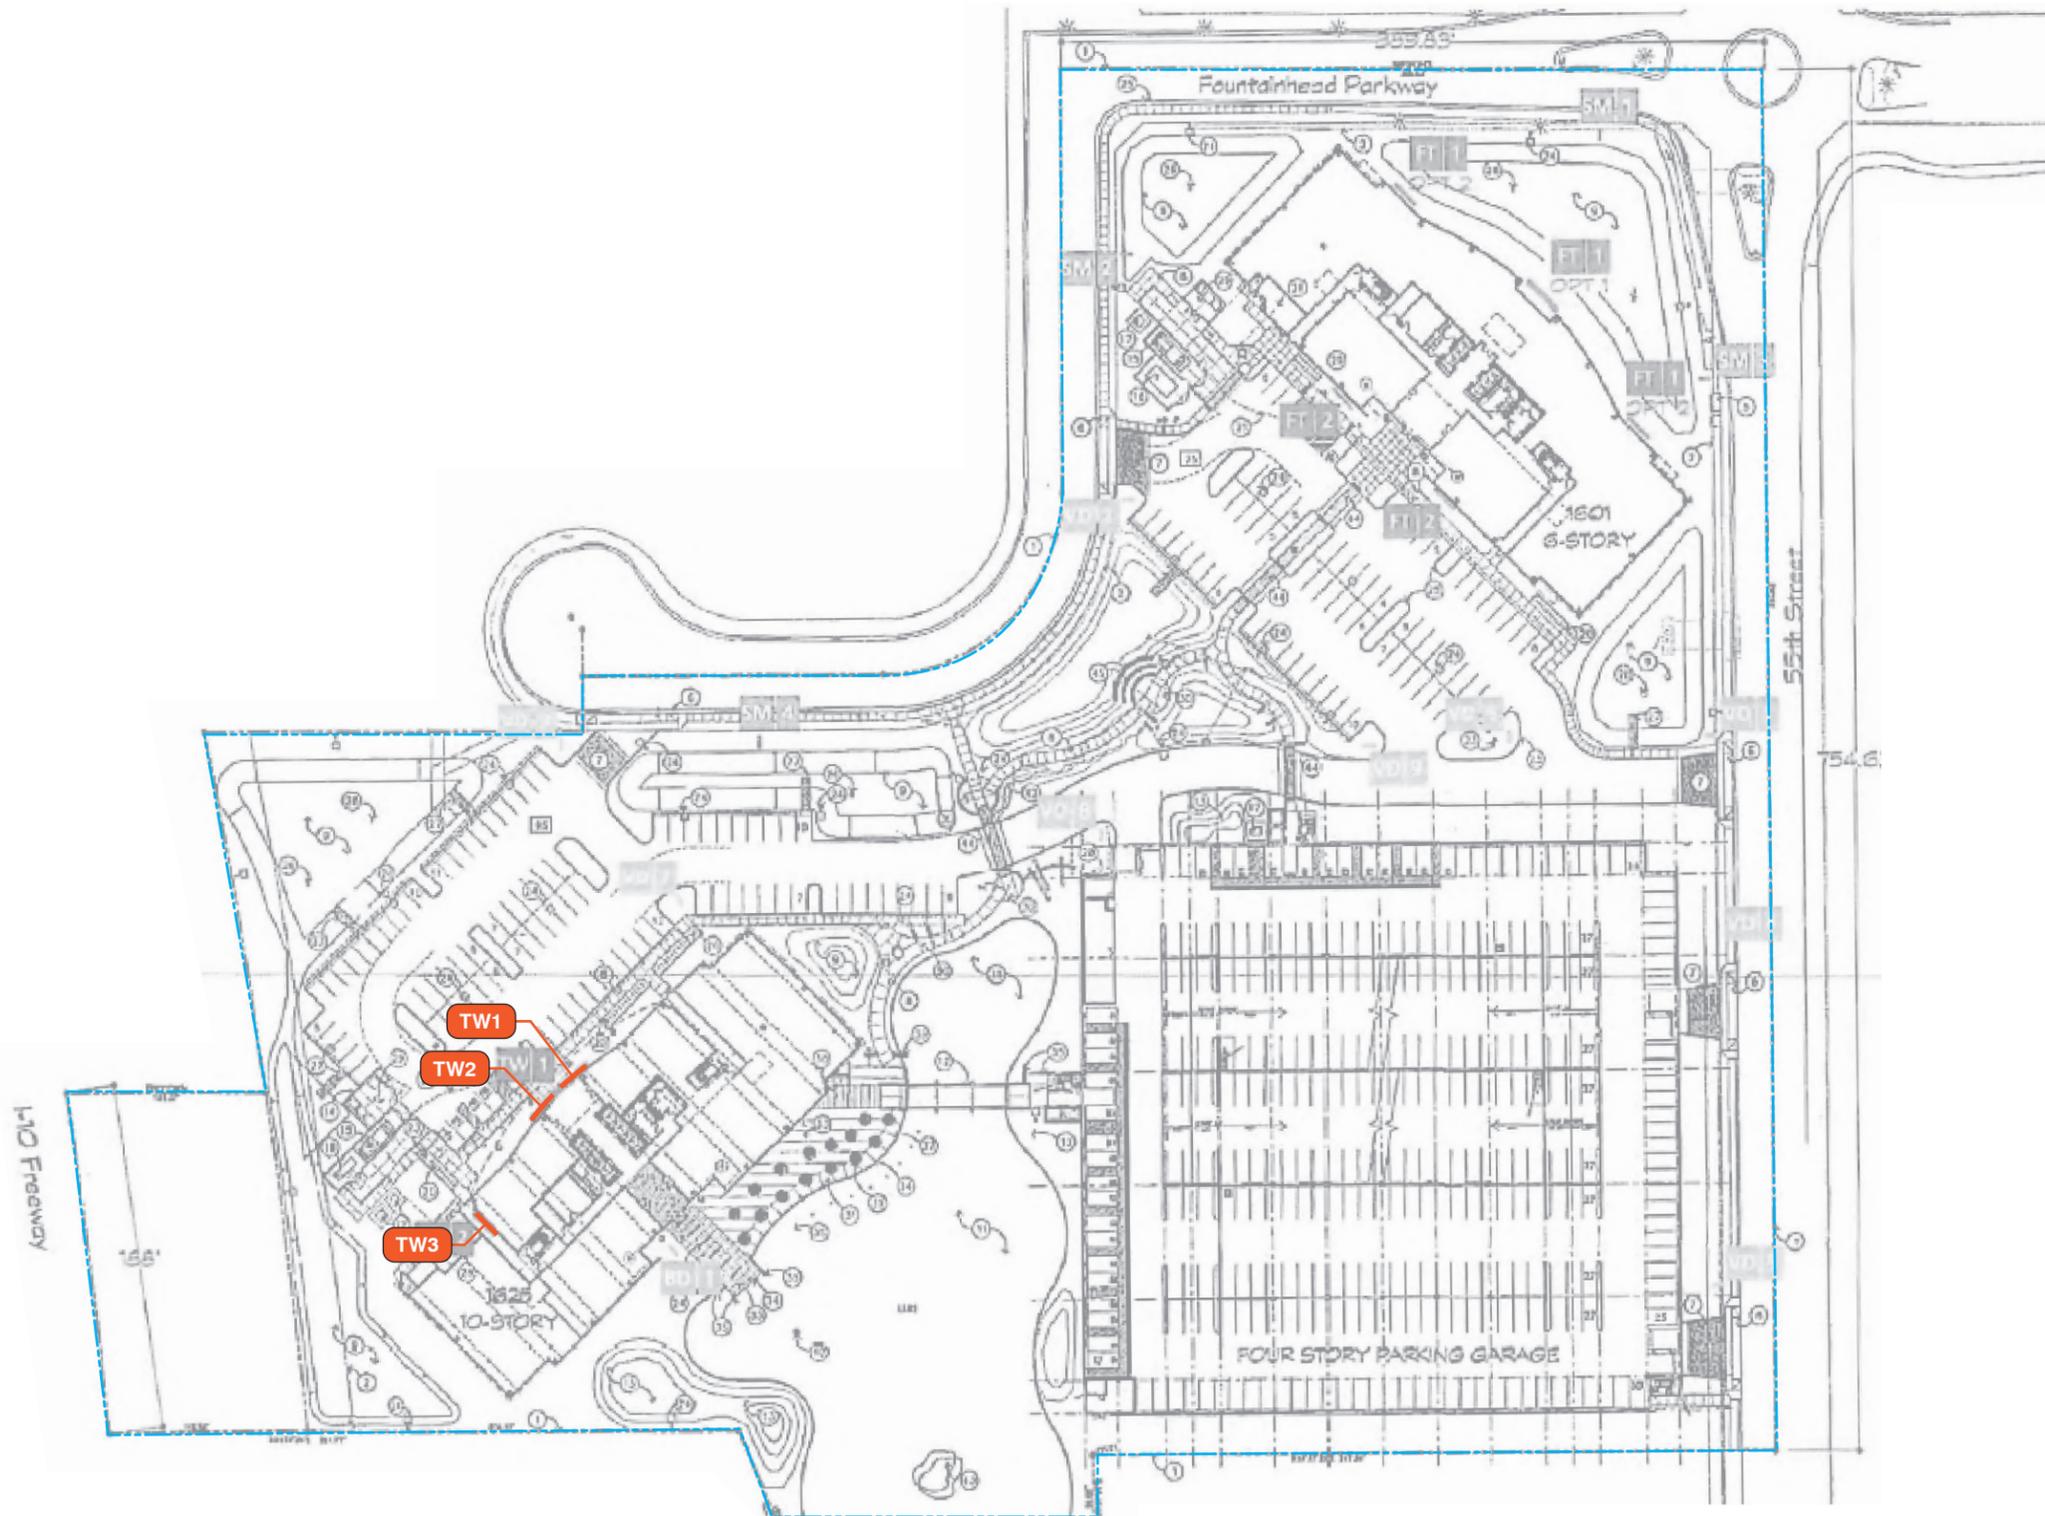


PROJECT SITE PLAN KEY
NOT TO SCALE




TW OFFICE TENANT IDENTIFICATION

Wall Mounted Sign

--- PROPERTY LINE

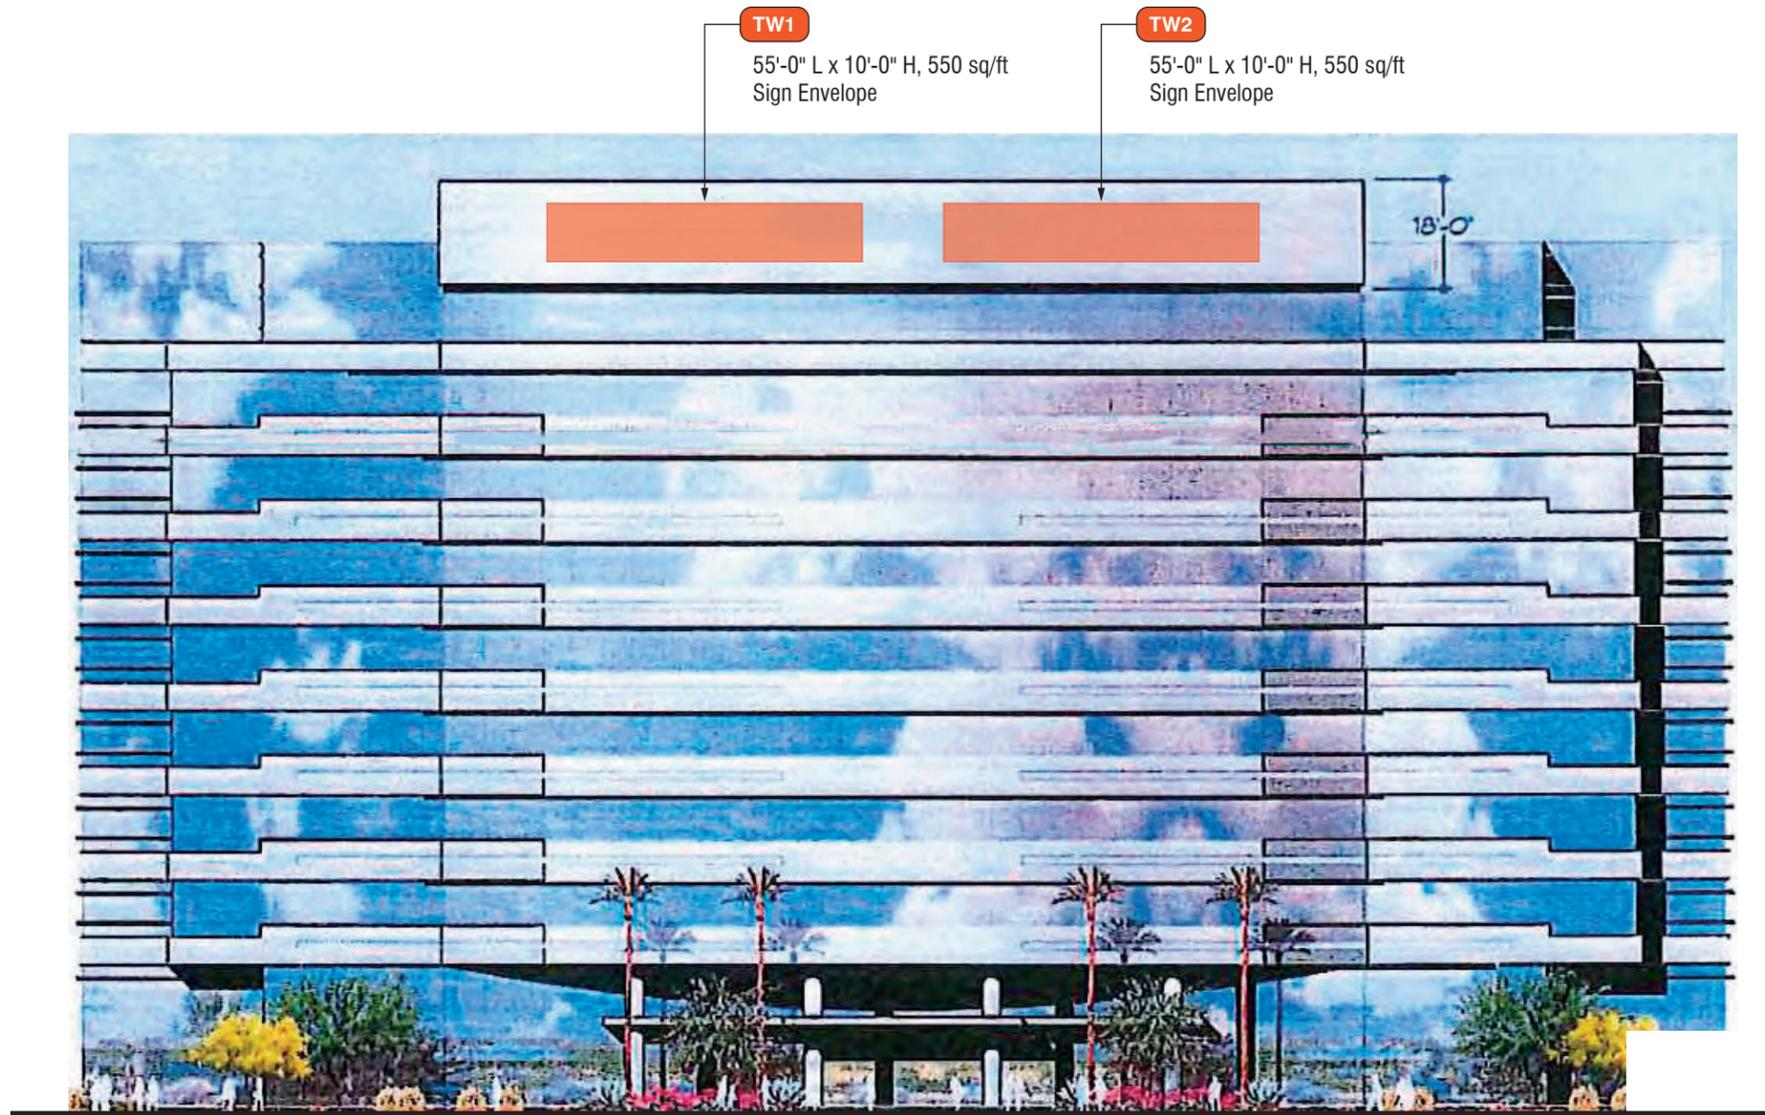

A Northwest Elevation - 2 Tenant Signs (Maximum Number Allowed per This Elevation)
SCALE 1/32" = 1' 0"

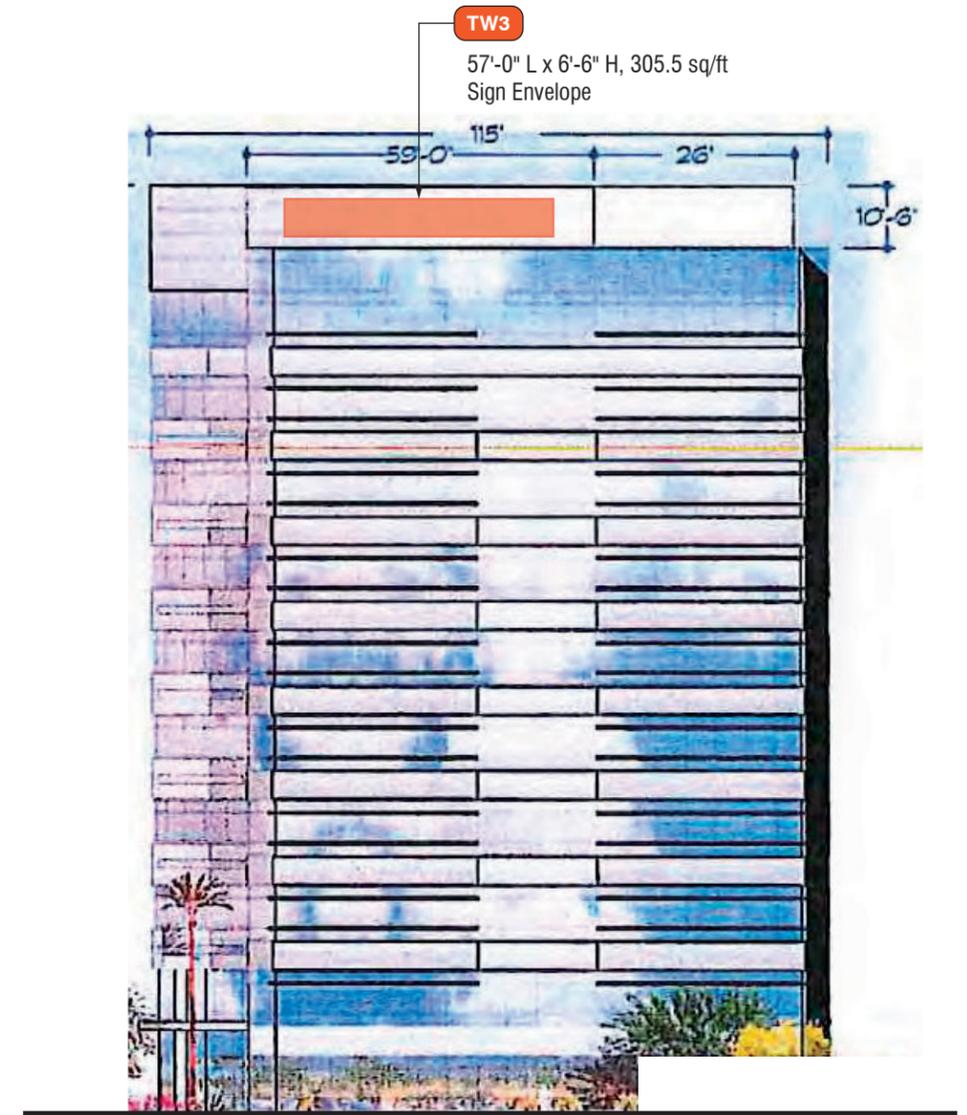



B Southwest Elevation - 1 Tenant Sign
SCALE 1/32" = 1' 0"



OPTION 1 **FT 1** INT-ILLUMINATED PAN CHANNEL LETTER DISPLAY Scale: 3/8" = 1'-0"

ILLUMINATED, PAN CHANNEL LOGO AND (OR) LETTERS.
COLORS TO BE DETERMINED; PER CUSTOMER STANDARDS.

PC Letter / LEDs - Cross Section Detail

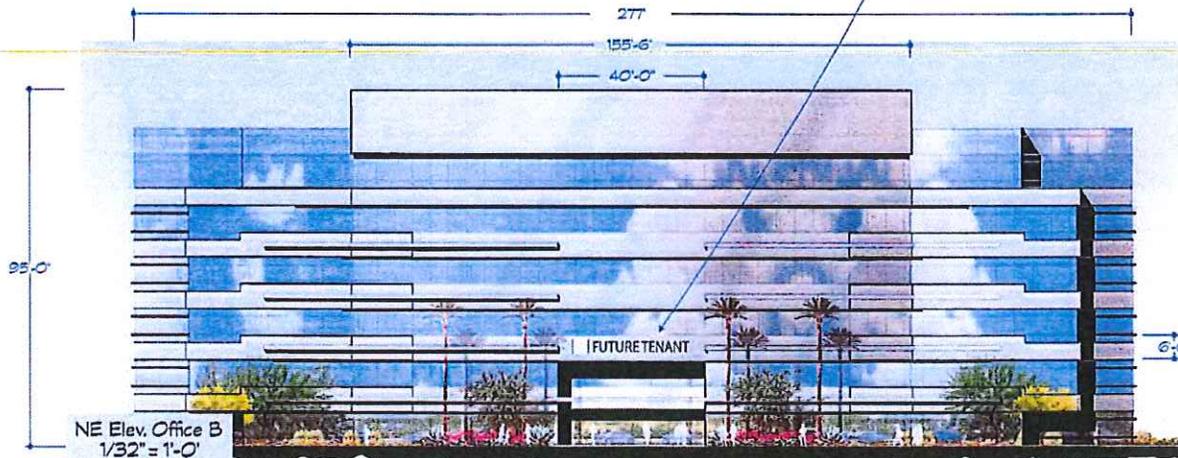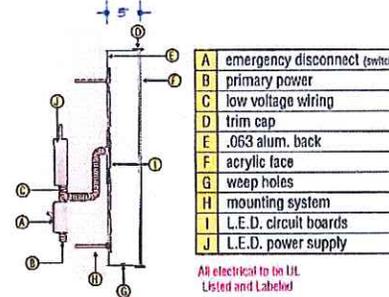

Client:
University of Phoenix
Fountainhead

Location:
1601 E 1025
W. Fountainhead Pkwy
Tempe, AZ

royal sign co.

2631 N. 31st Ave.
Phoenix, AZ 85009
602-278-9285
fax: 602-278-0234
E-mail (Art Dept):
royalsign@royalsign.net

10-23-11
10-25-11
10-27-11

Warren Alford
warren@royalsign.net
22 OCT 11
RKP
n/a
n/a

Approved by
Client
and
Owner
Contractor

The printed/drawn drawing is submitted solely for the project being planned. It is not to be used as a contract or to create a record of any work. The contractor is responsible for obtaining all necessary permits and approvals from the local, state, and federal authorities. The contractor is also responsible for obtaining all necessary approvals from the building owner and the building manager. The contractor is also responsible for obtaining all necessary approvals from the building owner and the building manager.

Sheet Title
Location
exterior

Scale:
see drawing



Drawing Number
11-3239



OPTION 2 **FT 1** INT-ILLUMINATED PAN CHANNEL LETTER DISPLAY Scale: 1/2" = 1'-0"

ILLUMINATED, PAN CHANNEL LOGO AND (OR) LETTERS.
COLORS TO BE DETERMINED; PER CUSTOMER STANDARDS.

PC Letter / LEDs - Cross Section Detail

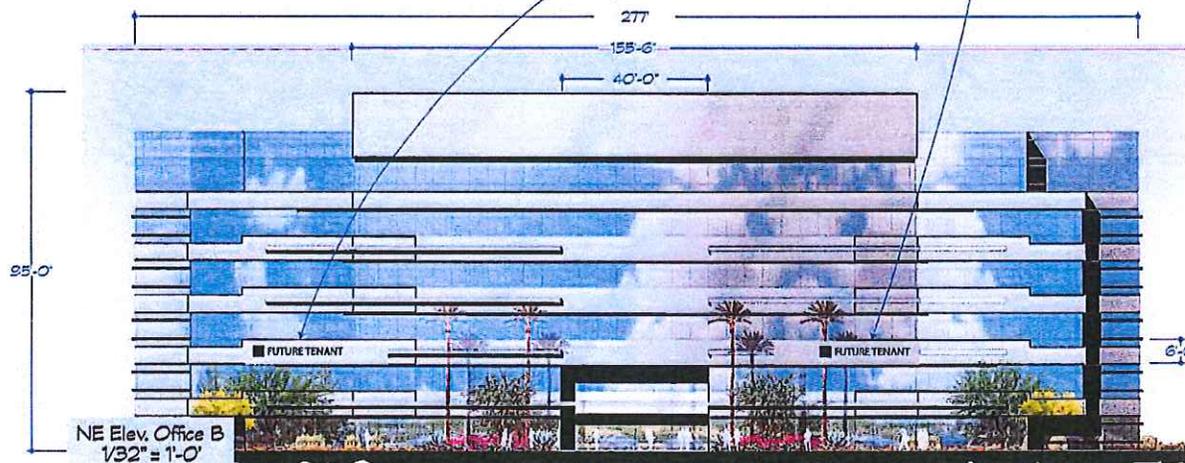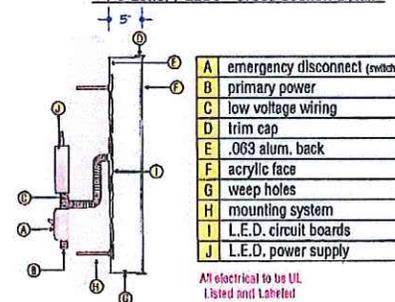

NE Elev. Office B
1/32" = 1'-0"

Client:
University of Phoenix
Fourtiahhead

Location:
1501 & 1525
W. Fourtiahhead Pkwy
Tempe, AZ



2631 N. 31st Ave.
Phoenix, AZ 85009
602-278-9288
fax: 602-278-0234
E-mail (Art Dept):
royalsign@royalsign.net

10-1587
10-2787

Owner: Royal Sign Co.
Warren Alford

Design: royalsign.net
warren@royalsign.net

Date: 22 OCT 11

Scale: RCP

Notes: n/a

Other: n/a

Approval: n/a

Other: n/a

Scale: n/a

Other: n/a

This original unapproved drawing is intended solely for the project being prepared. It is not to be used as a basis for construction or for any other purpose without the written approval of the author. The author assumes no responsibility for any errors or omissions in this drawing. The user of this drawing is advised to verify all dimensions and specifications with the project engineer or architect. The author is not responsible for any damage or injury resulting from the use of this drawing. The author is not responsible for any copyright infringement or other legal action resulting from the use of this drawing. The author is not responsible for any loss of data or other damage resulting from the use of this drawing. The author is not responsible for any other consequences resulting from the use of this drawing.


Sheet Title

Location
exterior

Scale:
see drawing

Drawing Number



11-3239a

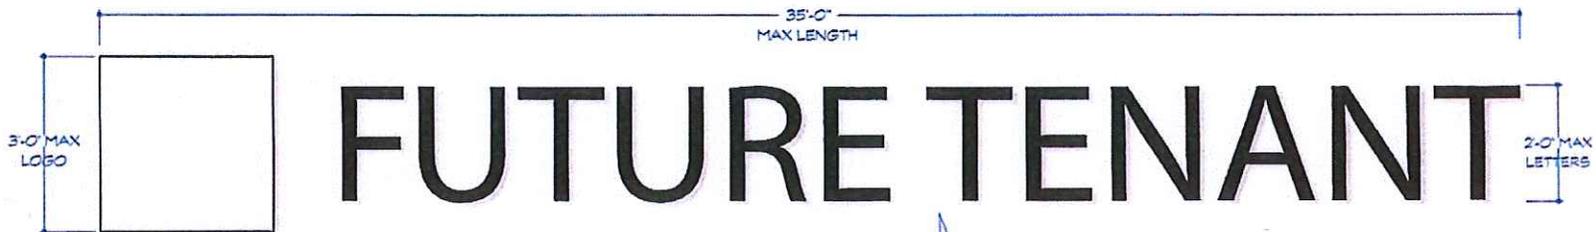

FT 2 INT-ILLUMINATED PAN CHANNEL LETTER DISPLAY Scale: 1/2" = 1'-0"

ILLUMINATED, PAN CHANNEL LOGO AND (OR) LETTERS.
COLORS TO BE DETERMINED; PER CUSTOMER STANDARDS.

PC Letter / LEDs - Cross Section Detail

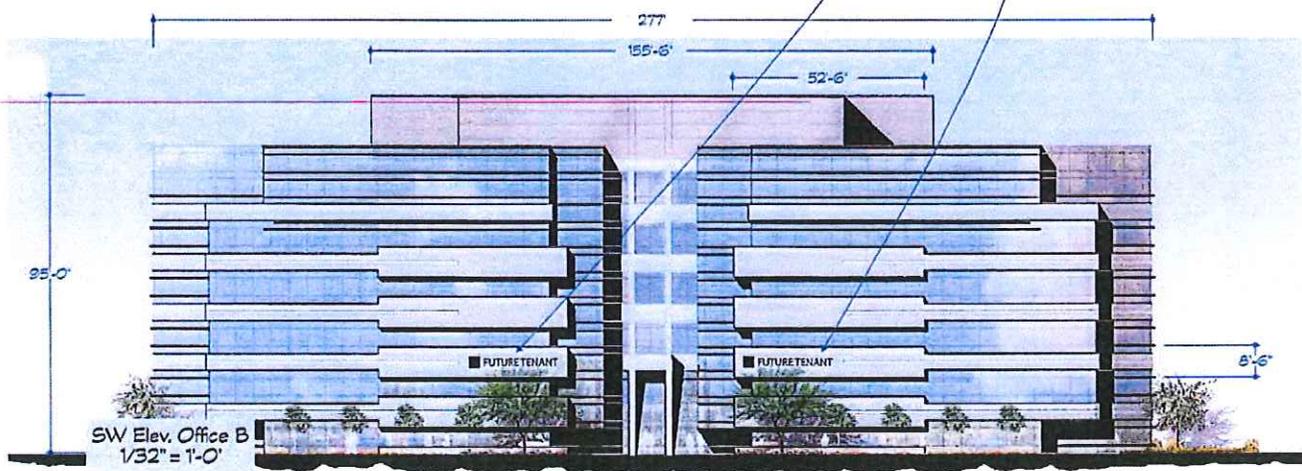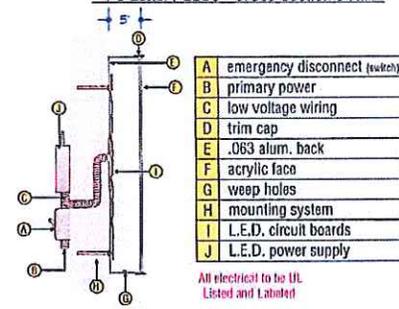

Client:
University of Phoenix
Fountainhead

Location:
1601 E 1625
W. Fountainhead Pkwy
Tempe, AZ

royal sign co

2831 N. 31st Ave.
Phoenix, AZ 85009
602-278-6286
fax: 602-278-0234
E-mail (Art Dept):
royalsign@royalsign.net

10-1556
10-2798

- Warren Alford
- warren@royalsign.net
- 22 OCT 11
- RKP
- nd
- nd

This sign is installed during the construction phase of the building. It is not to be removed or altered in any way. The color of the sign is to be determined by the client. The sign is to be installed in accordance with the specifications of the client.

Sheet Title
Location
exterior

Scale:
see drawing

Drawing Number
11-3240

SM 1 SM 2 SM 3

**ALUMINUM / MASONRY
MULTI-TENANT MONUMENT SIGNS** Scale: $3/8" = 1'-0"$ Square ft: **36.00**


Fabricate & install three (3) double-faced monument displays:

Tenant cabinet and base to be internally framed aluminum. Faces to be .125 aluminum painted to match (Matte) PMS 433 Dark Grey. 1" alum. embellishments "FIN" to be painted MAP Brushed Aluminum. Logo & copy to be 1/8" FCO aluminum (painted satin White); stud-mounted (flush) to face. Address to be 1/8" FCO aluminum (painted semi-gloss Black); stud-mounted (flush) to base.


Logo tower to be framed aluminum. Logo cube to be structural acrylic with clear acrylic faces. Clear acrylic faces to be sanded to achieve a rough finish, then decorated with mosaic tile applied and grouted using clear silicone. Logo cube to be internally illuminated via a centrally mounted high-output fluorescent fixture or White LED lighting.

Fountain logo to be constructed from 1/4" thick aluminum; painted satin White.

Planter wall to be skim coated masonry painted to match cabinet bases.

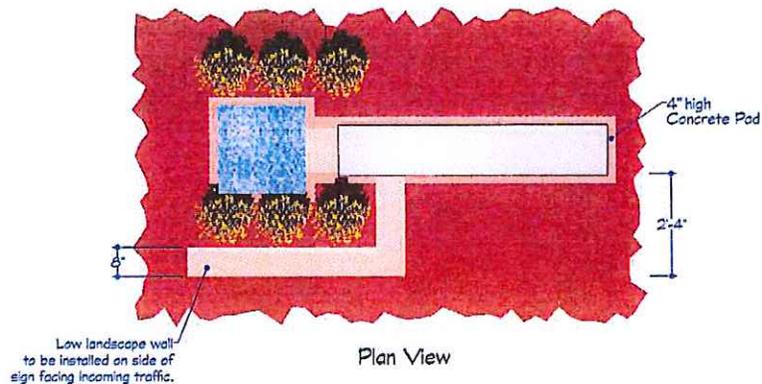

* ONE - 20 AMP
277 V SERVICE
PER EACH SIGN

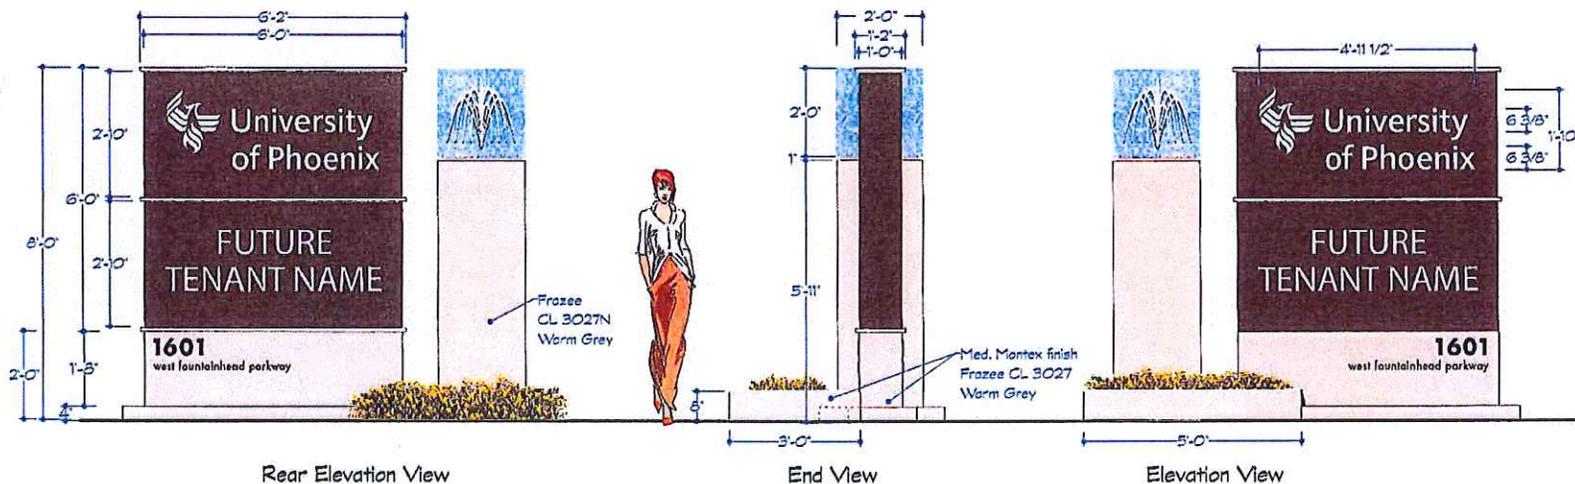

Client:
University of Phoenix
Fountainhead

Location:
1601 E 1625
W. Fountainhead Pkwy
Tempe, AZ



2531 N. 31st Ave.
Phoenix, AZ 85009
602-278-8288
Fax: 602-278-0234
E-mail (Art Dept):
royalsign@royalsign.net

10-2516
10-28-00

Scale: 3/8" = 1'-0"

Author: Warren Alford

Client: warren@royalsign.net

Drawn/Checked/Reviewed/Date: 22 OCT 11

Drawn: RKP

Checked: n6

Reviewed: n6

Scale: 3/8" = 1'-0"

Author: Warren Alford

Client: warren@royalsign.net

Drawn/Checked/Reviewed/Date: 22 OCT 11

Drawn: RKP

Checked: n6

Reviewed: n6

Scale: 3/8" = 1'-0"

Author: Warren Alford

Client: warren@royalsign.net

Drawn/Checked/Reviewed/Date: 22 OCT 11

Drawn: RKP

Checked: n6

Reviewed: n6

Scale: 3/8" = 1'-0"

Author: Warren Alford

Client: warren@royalsign.net

Drawn/Checked/Reviewed/Date: 22 OCT 11

Drawn: RKP

Checked: n6

Reviewed: n6

Scale: 3/8" = 1'-0"

Author: Warren Alford

Client: warren@royalsign.net

Drawn/Checked/Reviewed/Date: 22 OCT 11

Drawn: RKP

Checked: n6

Reviewed: n6

Scale: 3/8" = 1'-0"

Author: Warren Alford

Client: warren@royalsign.net

Sheet Title

Location
exterior

Scale:
see drawing

Drawing Number

11-3241

SM 4

**ALUMINUM / MASONRY
CENTER ID MONUMENT SIGN**

Scale: 3/8" = 1'-0"

Square ft: 36.00


Fabricate & install one (1) double-faced monument display.

Tenant cabinet and base to be internally framed aluminum. Faces to be .125 aluminum painted to match (Matte) PMS 433 Dark Grey, 1" alum. embellishments "FIN" to be painted MAP Brushed Aluminum. Logo & copy to be 1/8" FCO aluminum (painted satin White); stud-mounted (flush) to face. Address to be 1/8" FCO aluminum (painted semi-gloss Black); stud-mounted (flush) to base.


Logo tower to be framed aluminum. Logo cube to be structural acrylic with clear acrylic faces. Clear acrylic faces to be sanded to achieve a rough finish, then decorated with mosaic tile applied and grouted using clear silicone. Logo cube to be internally illuminated via a centrally mounted high-output fluorescent fixture or White LED lighting.

Fountain logo to be constructed from 1/4" thick aluminum; painted satin White.

Planter wall to be skim coated masonry painted to match cabinet bases.

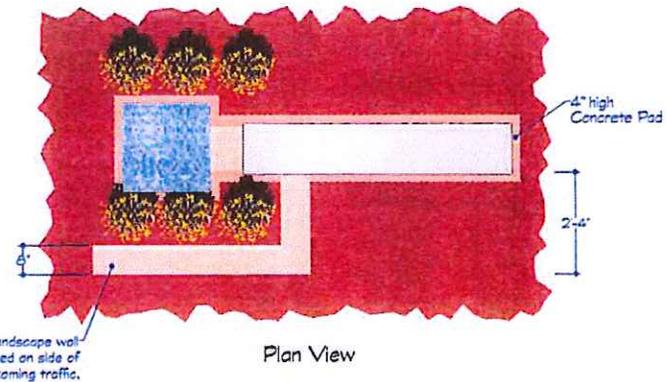

* ONE - 20 AMP
277 V SERVICE
PER EACH SIGN

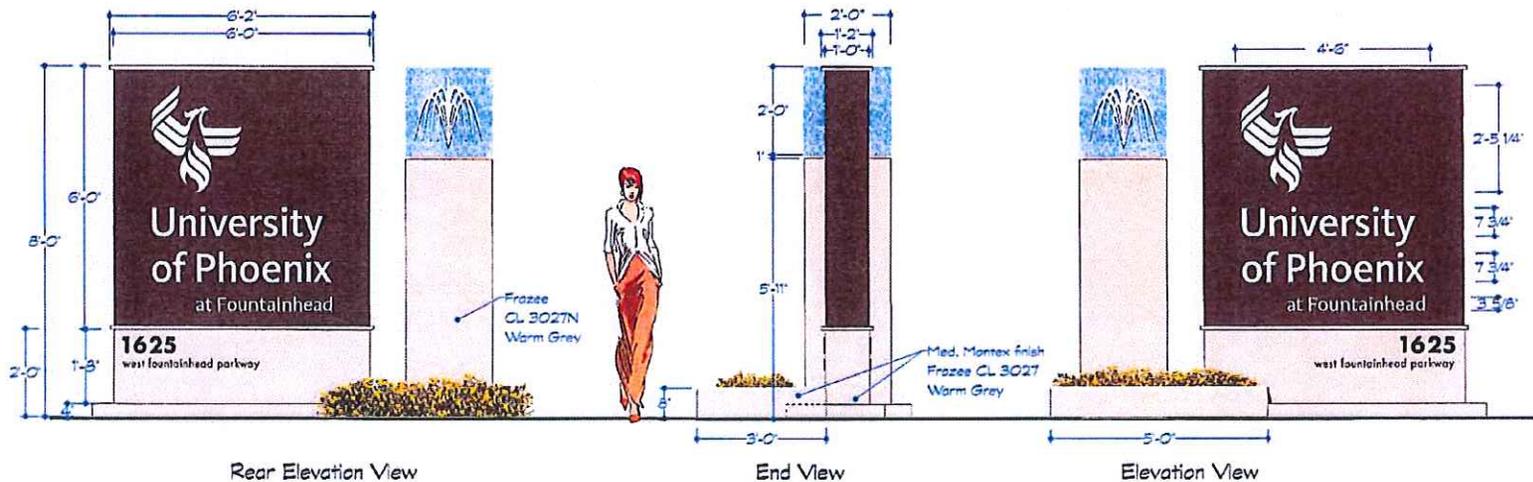

Client:
University of Phoenix
Fountainhead

Location:
1801 E 1825
W. Fountainhead Pkwy
Tempe, AZ



2631 N. 31st Ave.
Phoenix, AZ 85009
602-278-8288
fax: 602-278-0234
E-mail (Art Dept):
royalsign@royalsign.net

10-2517
10-2501

- Client Representative: Warren Alford
- Client: warren@royalsign.net
- Designer: Warren Alford
- Date: 22 OCT 11
- Designer: RKP
- Checker: rnb
- Company: Phoenix Sign Reg

- Project: University of Phoenix
- Location: Fountainhead
- Contract: 10-2517
- Scale: 3/8" = 1'-0"
- Sheeting: 11-3242

The original unperfected drawing is submitted solely for the project. Any changes to the drawing shall be made in the form of a change order. The client is responsible for obtaining all necessary permits and approvals. The client is responsible for providing all necessary information and materials. 

Sheet Title: Location exterior
Scale: see drawing
Drawing Number:

11-3242

BD 1

**ALUMINUM / MASONRY
BUILDING DIRECTORY SIGN**

Scale: 3/4" = 1'-0"


Square ft: 24.0

Fabricate & install one (1) single-faced directory display:


Cabinet to be internally framed aluminum. Faces to be .125 aluminum painted to match (Matte) PMS 433 Dark Grey. Address, Logo & copy to be 3M 280-10 Reflective White vinyl.

Logo tower and base to be framed aluminum. Logo cube to be structural acrylic with clear acrylic faces. Clear acrylic faces to be sanded to achieve a rough finish, then decorated with mosaic tile applied and grouted using clear silicone. Logo cube to be internally illuminated via a centrally mounted high-output fluorescent fixture or White LED lighting.

Fountain logo to be constructed from 1/2" 3-form acrylic. Element to be mounted to face using welded acrylic dowel pins and back of element to be sanded rough & applied using clear silicone.

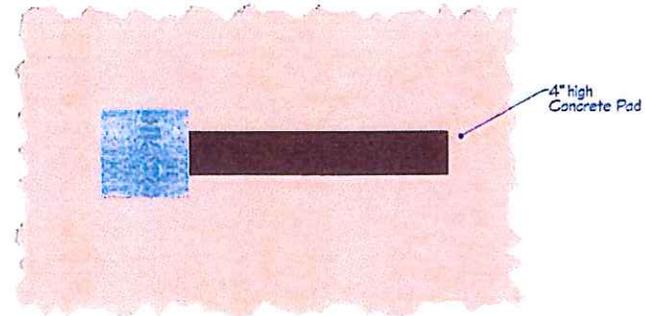

Plan View

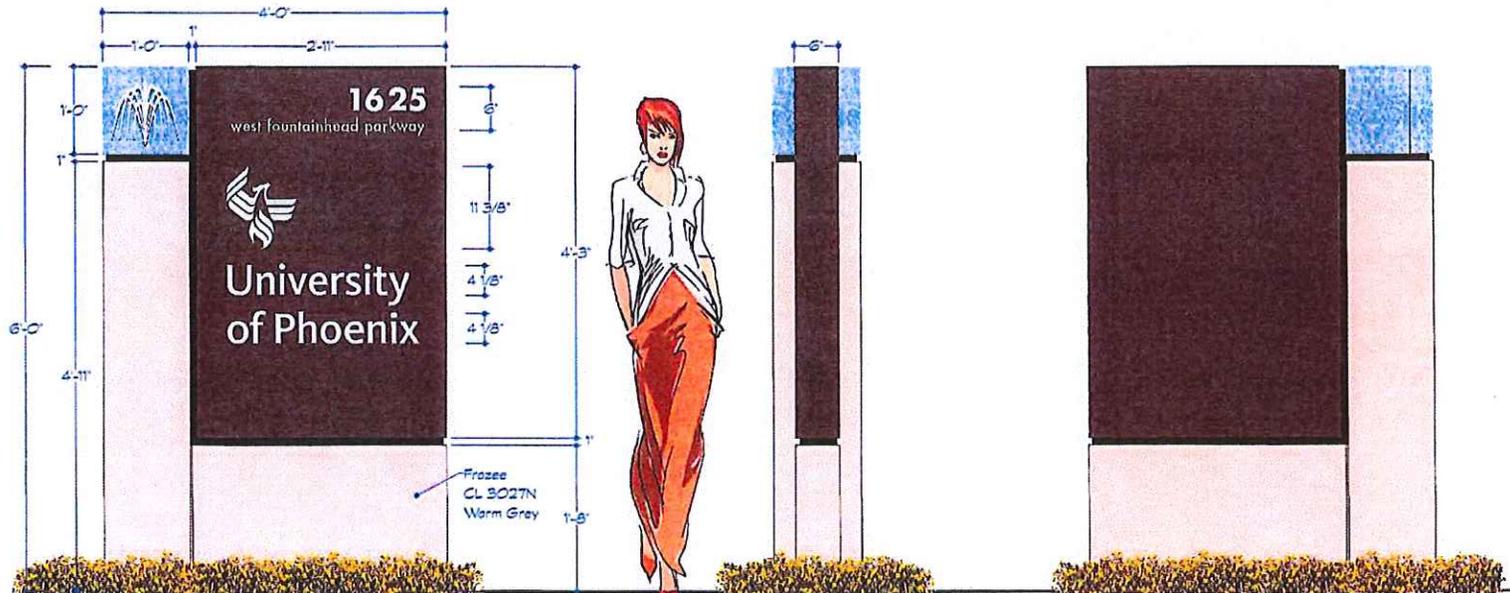

End View

Back View

Client:
University of Phoenix
Fountainhead

Location:
1601 E. 1625
W. Fountainhead Pkwy
Tempe, AZ



2301 N. 31st Ave.
Phoenix, AZ 85009
602-278-4266
fax: 602-278-0234
E-mail (Art Dept):
royalsign@royalsign.net

10-2516
10-2802

- Warren Alford
- warren@royalsign.net
- 22 OCT 11
- RKP
- no
- no

This is a preliminary drawing. It is subject to change without notice. The client is responsible for the accuracy of the information provided. 

Sheer Title
Location
exterior
Scale:
see drawing
Drawing Number
11-3243

1601 Building



**WESTERN INTERNATIONAL
UNIVERSITY**

SITE AND BUILDING SIGNAGE

SUPPLEMENTAL TO THE FOUNTAINHEAD CORPORATE PARK / UNIVERSITY OF PHOENIX
COMPREHENSIVE SIGN PROGRAM

1601 WEST FOUNTAINHEAD PARKWAY
TEMPE, ARIZONA

PROJECT NARRATIVE

1601 W.FOUNTAINHEAD PARKWAY
WESTERN INTERNATIONAL UNIVERSITY AND FUTURE TENANTS,
SUB-CENTER WITHIN THE FOUNTAINHEAD CORPORATE PARK CENTER / UNIVERSITY OF PHOENIX
Modification to existing Comprehensive Signage Program

This document outlines a proposed modification (for the Western International University) to the existing Comprehensive Sign Program for Fountainhead Corporate Park; a subdivision located east of Priest Drive an North of Alameda Drive.

The majority of the signage included in this CSP adheres to the existing program; with the only exception being the Tenant Identification Signs "WIU" & "FT". They will be face-illuminated pan channel letters. The Western International University logo has incorporated its unique look since it's inception, and its inclusion here is imperative to adhering to the Western International University's national (and international) recognition.

Aside from the deviation (mentioned above), this sign program maintains the standards in the original CSP.

Client:
Western International University

Location:
1601 W Fountainhead Pkwy
Tempe, AZ



2631 N. 31st Ave.
Phoenix, AZ 85009
802-278-6286
fax: 802-278-0234
E-mail (Art Dept):
royalsign@royalsign.net

12-2111
12-2200
12-2215
12-2643
12-3085

Client Representative
Warren Alvord

EMail:
warren@royalsign.net

Drawing or Revision Date:
13 NOV 12

Drawn By:
RKP

Revised By:
N/A

Form Used:
N/A

Approval Signatures

Handed

Estimating

This sign program is a preliminary drawing and is subject to change without notice. It is not to be used for construction or for any other purpose without the written approval of the sign program designer. All specifications and materials are subject to change without notice. The sign program designer is not responsible for the accuracy of the information provided in this drawing. 


Sheet Title
Exterior

Scale:
see drawing

Drawing Number

12-3298

- WIU Tenant Identification
- FT Future Tenant Identification
- SM Site Monument

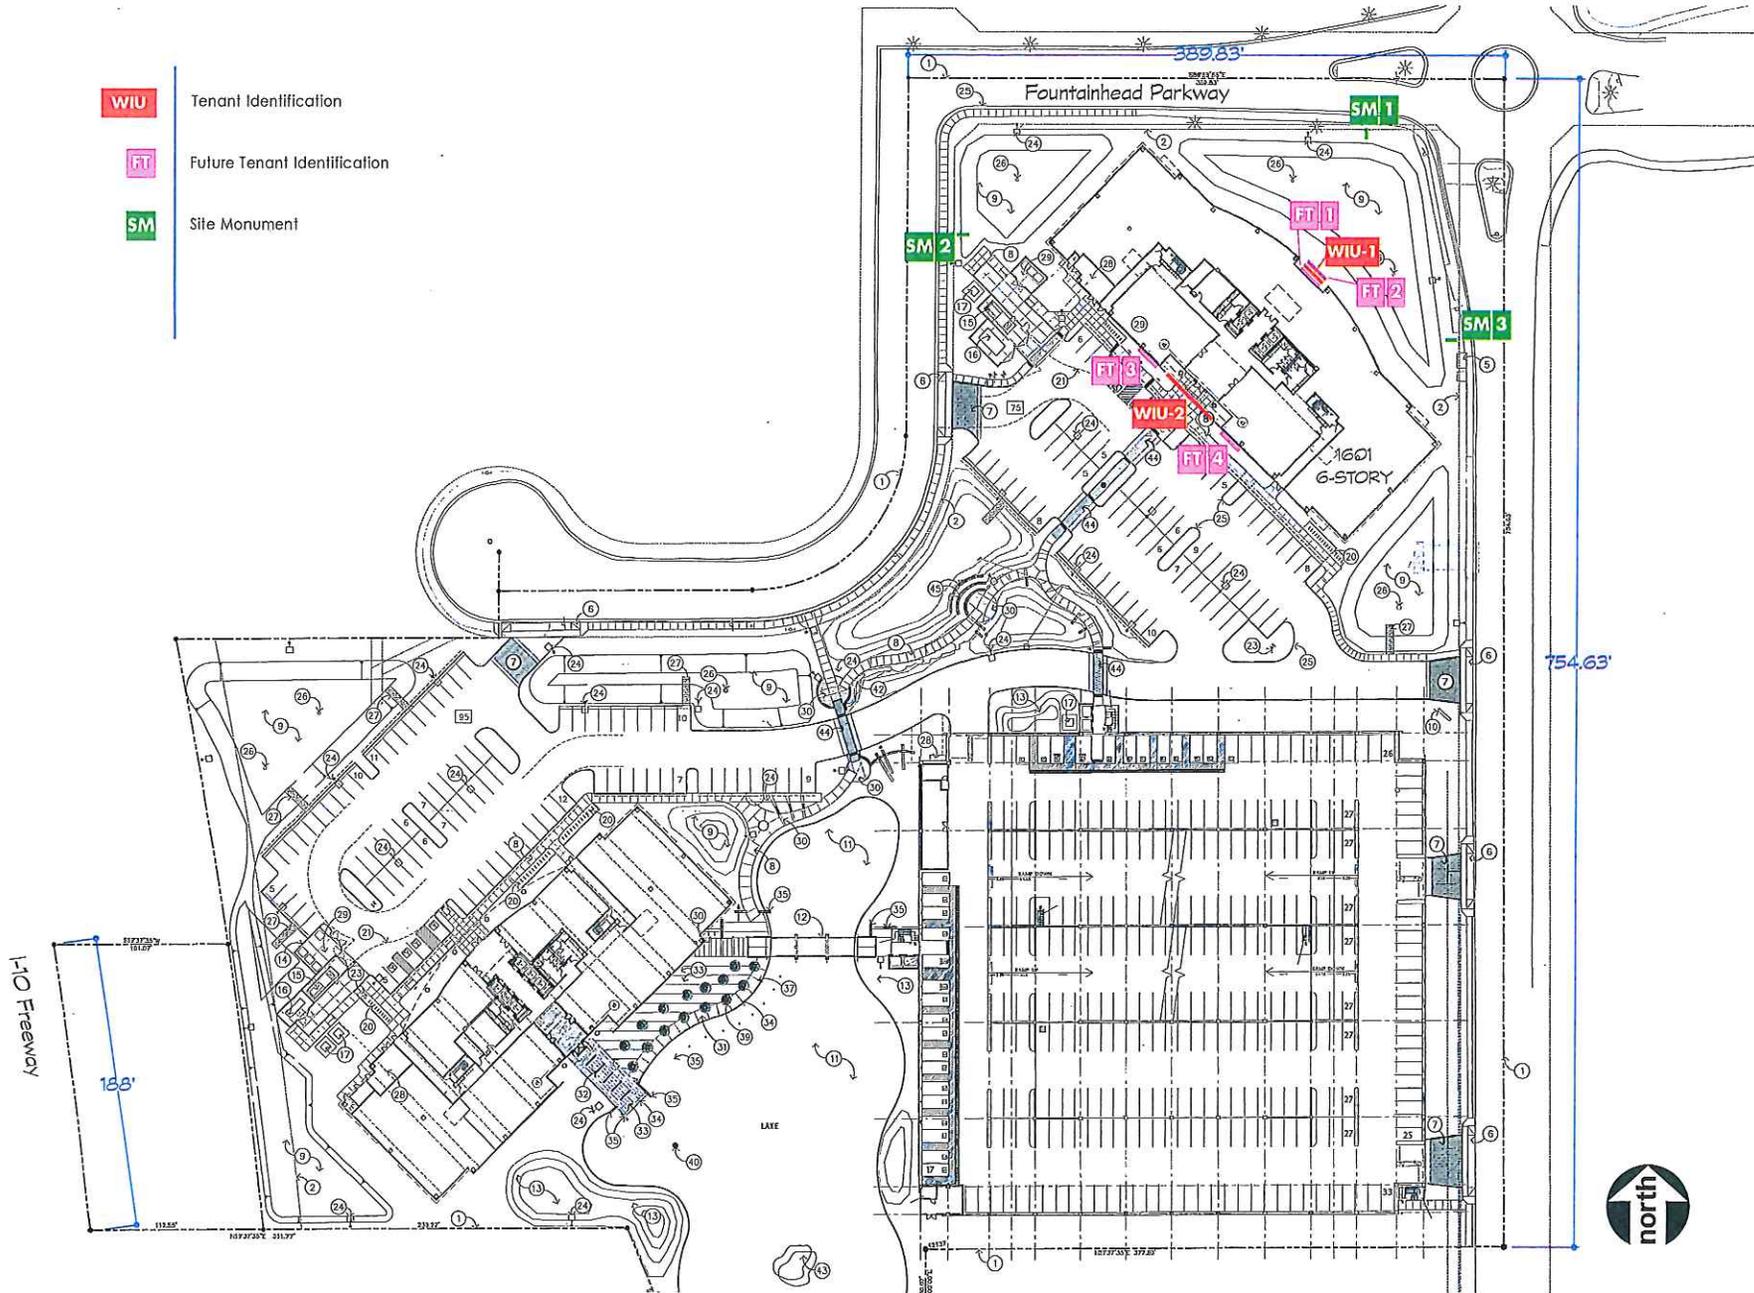

Client:
Western International University

Location:
1601 W Fountainhead Pkwy
Tempe, AZ



2831 N. 31st Ave.
Phoenix, AZ 85009
602-278-6286
fax: 602-278-0234
E-mail: Art Danyl
royalsign@royalsign.net

Key Construction:
12-2113
12-2202
12-2217
12-2646
12-3097

Client Representative:
Warren Alford

E-Mail:
warren@royalsign.net

Drawing or Revision Date:
13 NOV 12

Drawn By:
RKP

Reviewed By:
N/A

Fonts Used:
Gotham

Approval Signatures:

Contract:

Estimating:


This contract and all drawings are prepared by the professional engineering firm of Royal Sign Co., Inc. outside of your jurisdiction. While every effort will be made to ensure that the drawings are correct, the user assumes all responsibility for the use of the drawings. The user agrees to hold Royal Sign Co., Inc. harmless from all claims, damages, and expenses, including reasonable attorneys' fees, arising out of or from the use of the drawings. The user further agrees to indemnify and hold Royal Sign Co., Inc. harmless from all claims, damages, and expenses, including reasonable attorneys' fees, arising out of or from the use of the drawings. The user further agrees to hold Royal Sign Co., Inc. harmless from all claims, damages, and expenses, including reasonable attorneys' fees, arising out of or from the use of the drawings.

Sheet Title:
Exterior

Scale:
see drawing

Drawing Number:
12-3300




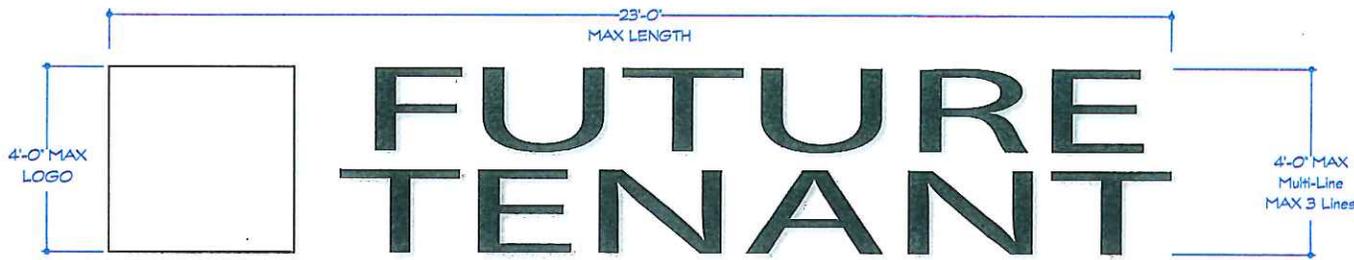

FT 1 & FT 2 INT-ILLUMINATED PAN CHANNEL LETTER DISPLAY Scale: 3/8" = 1'-0"


ILLUMINATED, PAN CHANNEL LOGO AND (OR) LETTERS.
 COLORS: PMS 433 Dark Gray (matte finish) faces; Matthews 31036
 Brushed aluminum returns.

PC Letter / LEDs - Cross Section Detail

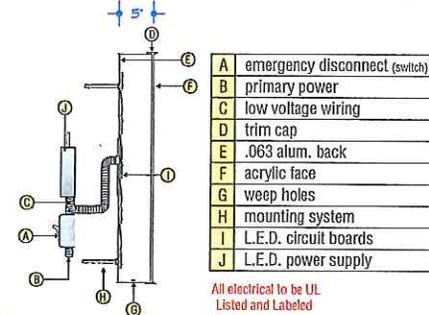

THIS SIGN IS INTENDED TO BE INSTALLED IN ACCORDANCE WITH THE REQUIREMENTS OF ARTICLE 600 OF THE NATIONAL ELECTRICAL CODE AND/OR OTHER APPLICABLE LOCAL CODES. THIS INCLUDES PROPER GROUNDING AND BONDING OF THE SIGN.

U.L. LISTED

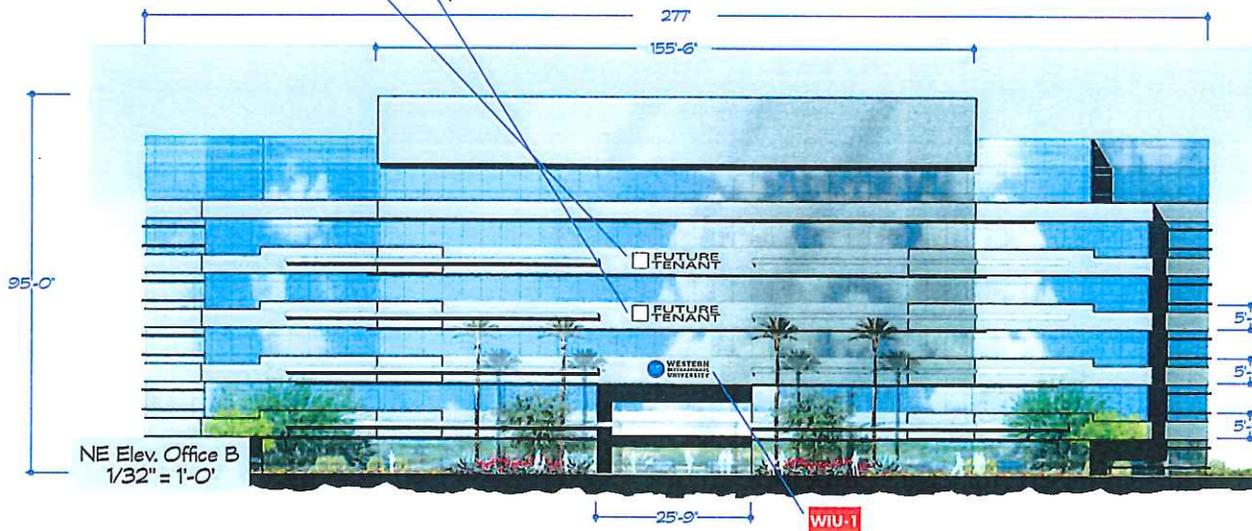

Client:
Western International University

Location:
1801 W Fountainhead Pkwy
Tempe, AZ



2631 N. 31st Ave.
Phoenix, AZ 85009
602-278-6286
fax: 602-278-0234
E-mail (Aut Dept):
royalsign@royalsign.net

Revisions (Revision)

12-2203
12-2218
12-2846
12-3096
12-3098

Scale Representative
Warren Alvord

ESMP
warren@royalsign.net

Signature of Revision Date
13 NOV 12

Drawn By
RKP

Checked By
N/A

Fonts Used
Gotham

Approval Signatures

Board

Estimating



These drawings are the property of the undersigned and are to be used only for the project and location specified herein. Any other use, reproduction, or distribution without express written authorization from ROYAL SIGN COMPANY is prohibited. All specifications and drawings are subject to change due to the availability of materials. Customer changes after the period of contract are subject to change in price. ROYAL SIGN COMPANY AND ITS EMPLOYEES SHALL NOT BE RESPONSIBLE FOR ANY DAMAGE TO OR LOSS OF ANY PROPERTY OR PERSONAL INJURY OR DEATH CAUSED BY THE INSTALLATION OR USE OF ANY SIGN OR SIGNAGE SYSTEM. ROYAL SIGN COMPANY AND ITS EMPLOYEES SHALL NOT BE RESPONSIBLE FOR ANY DAMAGE TO OR LOSS OF ANY PROPERTY OR PERSONAL INJURY OR DEATH CAUSED BY THE INSTALLATION OR USE OF ANY SIGN OR SIGNAGE SYSTEM.

Sheet Title
Exterior

Scale:
see drawing

Drawing Number

12-3301

 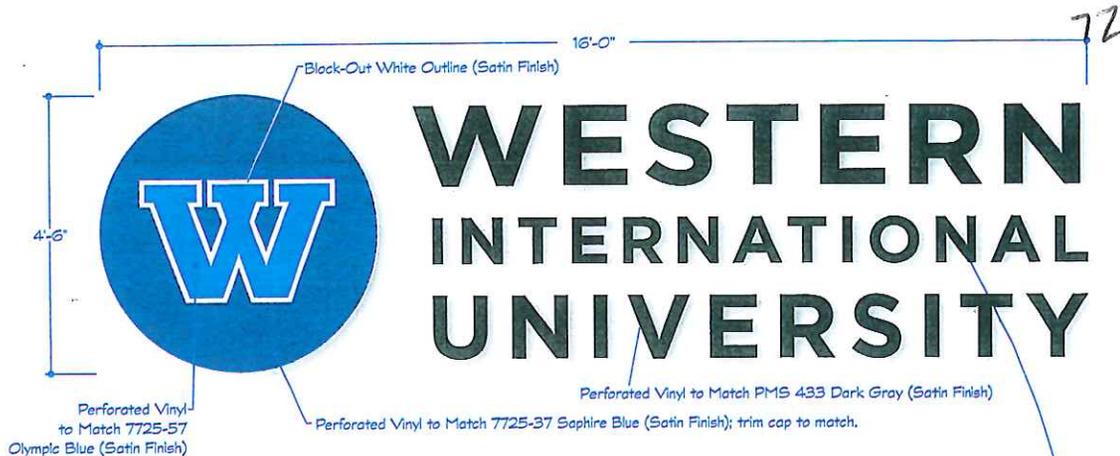


Perspective NTS

| | | | | |
|--------------|--|---------------|------------------|-------------------|
| WIU-1 | INTERNALLY-ILLUMINATED PAN CHANNEL LETTER DISPLAY | Scale: | Perimeter | Sq Footage |
| | | 1/2" = 1'-0" | 180' | 72.0 |

Fabricate & install one (1) set of int-illuminated, aluminum, PC logo & letters, 5" deep returns; painted Matthews 31036 Brushed Aluminum. Faces to be White Plex; overlaid with 3M (perforated) vinyl as shown. 1" trim cap; painted to match face color. Illuminate using 1 watt White LEDs to remote power supplies.



PC Letter / LEDs - Cross Section Detail

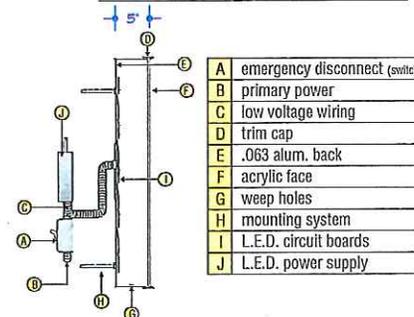

THIS SIGN IS INTENDED TO BE INSTALLED IN ACCORDANCE WITH THE REQUIREMENTS OF ARTICLE 600 OF THE NATIONAL ELECTRICAL CODE AND/OR OTHER APPLICABLE LOCAL CODES. THIS INCLUDES PROPER GROUNDING AND BONDING OF THE SIGN. U.L. LISTED

Client:
Western International University

Location:
1601 W Fountainhead Pkwy
Tempe, AZ



2631 N. 31st Ave.
Phoenix, AZ 85009
802-278-6266
fax: 802-278-0834
E-mail (Art Dept):
royalsign@royalsign.net

Estimated Dates:
12-2115 12-3100
12-2204 12-3303

Sales Representative:
Warren Alford

ESMail:
warren@royalsign.net

Drawing or Revision Date:
13 NOV 12

Drawn By:
RKP

Reviewed By:
NA

Fonts Used:
Gotham

Approval Signatures

Standard

Estimating

The client or project owner is ultimately responsible for providing the correct information for the sign. The sign manufacturer is not responsible for any errors or omissions in the drawing. The sign manufacturer is not responsible for any damage to the sign or the building caused by the sign. The sign manufacturer is not responsible for any damage to the sign or the building caused by the sign.

Sheet Title
Exterior

Scale:
see drawing

Drawing Number

12-3303




726

051




WIU-2 INTERNALLY-ILLUMINATED PAN CHANNEL LETTER DISPLAY
 Scale: 1/8" = 1'-0" Perimeter 840' Sq Footage 653.94

Fabricate & install one (1) set of int-illuminated, aluminum, PC logo & letters, 5" deep returns; painted Matthews 31036 Brushed Aluminum. Faces to be White Plex; overlaid with 3M (perforated) vinyl as shown. 1" trim cap (on letters); painted to match PMS 433 Dark Gray (Satin Finish). Logo face to be White Lexan; overlaid with perforated vinyl as shown. 1 1/2" aluminum retainer painted to match 7725-37 Sapphire Blue - Satin Finish (see detail). Illuminate using 1 watt White LEDs to remote power supplies.

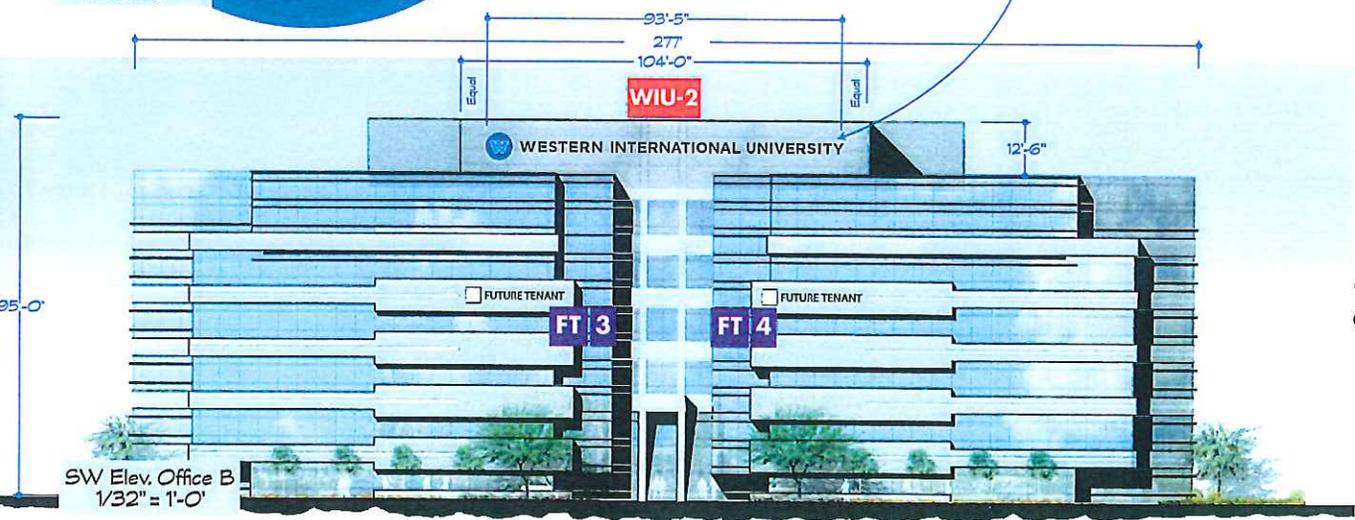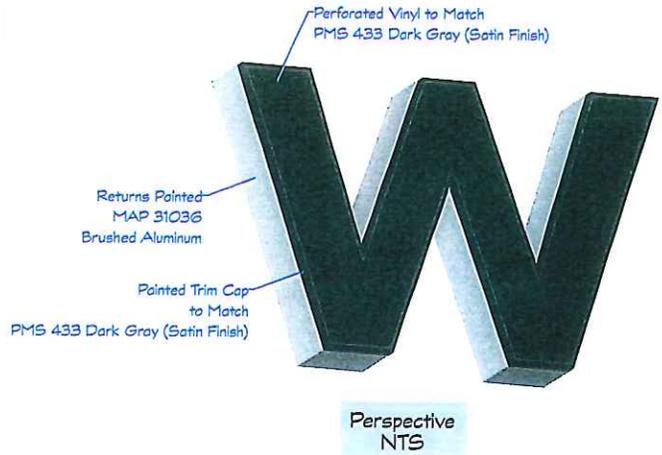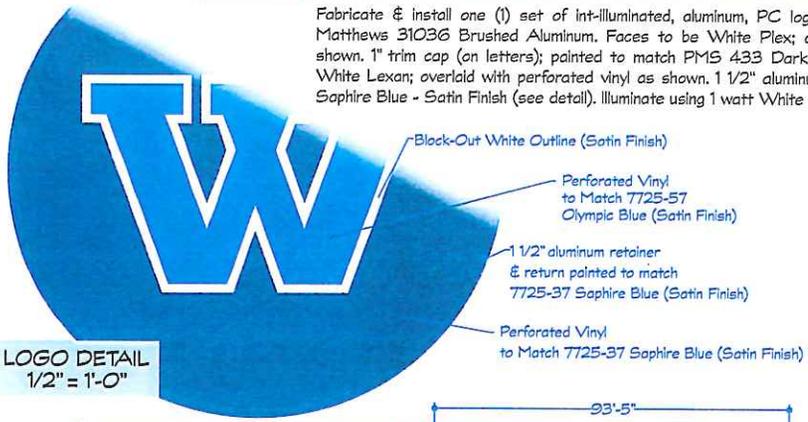

PC Letter / LEDs - Cross Section Detail

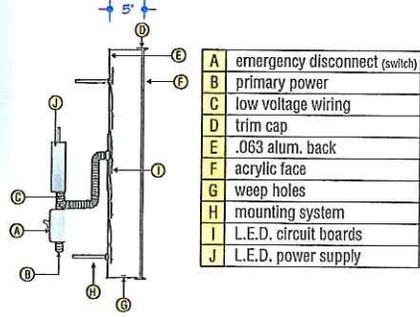

THIS SIGN IS INTENDED TO BE INSTALLED IN ACCORDANCE WITH THE REQUIREMENTS OF ARTICLE 600 OF THE NATIONAL ELECTRICAL CODE AND/OR OTHER APPLICABLE LOCAL CODES. THIS INCLUDES PROPER GROUNDING AND BONDING OF THE SIGN. U.L. LISTED

Client:
Western International University

Location:
1601 W Fountainhead Pkwy
Tempe, AZ



2631 N. 31st Ave.
Phoenix, AZ 85009
602-278-6286
fax: 602-278-0234
E-mail (Art Dept):
royalsign@royalsign.net

| | |
|----------|---------|
| 12-2117 | 12-3101 |
| 12-2206 | 12-3304 |
| 12-2223 | |
| 12-2254 | |
| 12-2649 | |
| 12-3089b | |

Client Representative
Warren Alford

Design
warren@royalsign.net

Drawing or Revision Date
13 NOV 12

Drawn By
RKP

Reviewed By
NA

Fonts Used
Gotham

Approval Signatures

Consulted

Estimating

This signifying (S) the drawing is intended to be used as a guide only. It is not intended to be used as a contract document. The client is responsible for providing all necessary information and approvals. The client is responsible for obtaining all necessary permits and approvals. The client is responsible for providing all necessary information and approvals. The client is responsible for obtaining all necessary permits and approvals.

Sheet Title
Exterior

Scale:
see drawing

Drawing Number
12-3304

