


SIGN PACKAGE CRITERIA



DATE	04/05/95
PROJECT NAME	Hayden Road Business Park
PROJECT ADDRESS	415, 425 South McClintock Drive, and 402, 410, and 420 South Perry Lane
TYPE	Non-illuminated single face Plexiglas with metal frame mounted to fascia
ILLUMINATION	
MATERIAL	
CONSTRUCTION	Black metal frame
LETTER STYLE	Helvetica Medium
LOGO	Restricted to 25% of sign area – DRC policy.
COLOR	White vinyl on 311-1 Bronze background
SIZE RESTRICTION	18" x 4'
INSTALLATION	Refer to drawing.
WINDOW SIGNAGE	Window signs are restricted to 25% of the individual window in which the sign is located.
CENTER ID	
MAJOR/PAD TENANT VARIATION	

HAYDEN ROAD BUSINESS PARK
415, 425 S. HAYDEN ROAD
402, 410, 420 S. PERLEY LANE

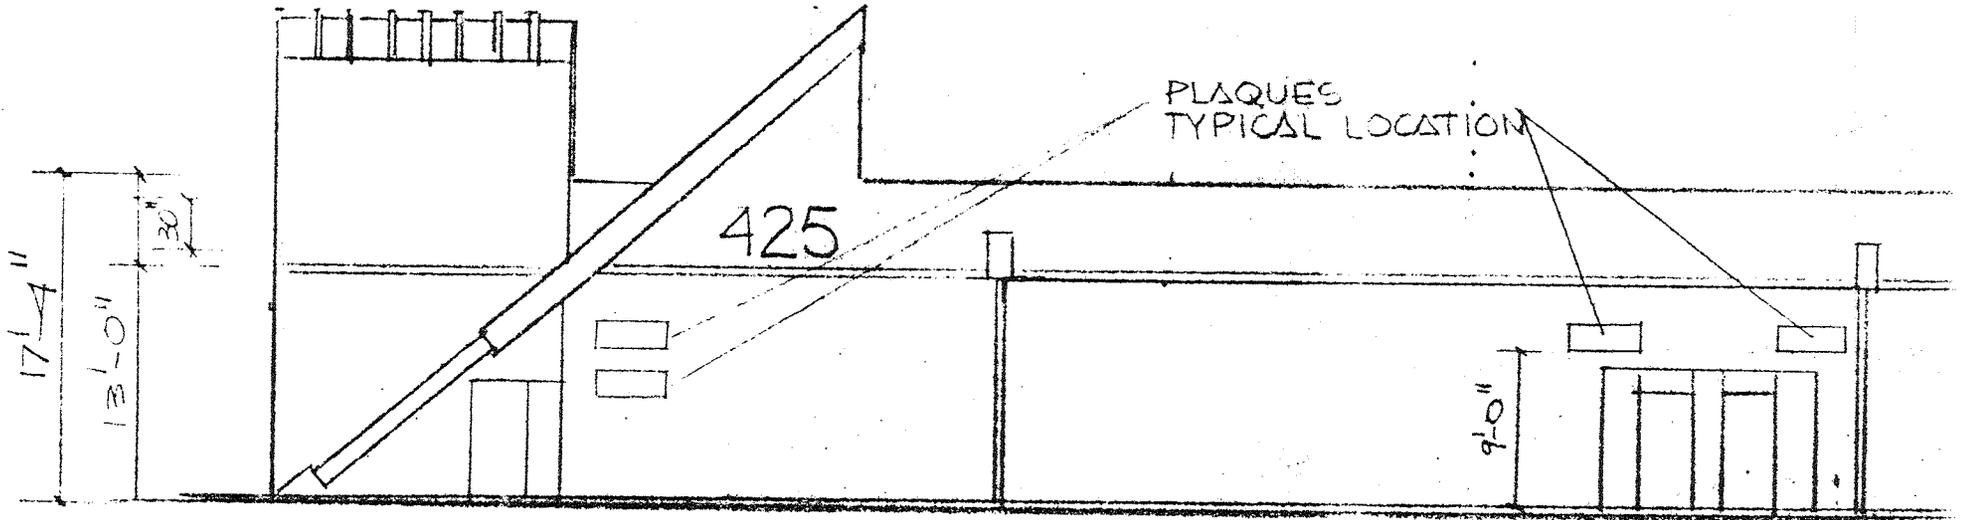

BUILDING 425 SOUTH ELEVATION
SCALE: 3/32" = 1'-0"