


SIGN PACKAGE CRITERIA




DATE	02/03/10
PROJECT NAME	Rio Salado Center
PROJECT ADDRESS	1210 through 1290 N. Scottsdale Rd.
TYPE	Individual pan channel letters
ILLUMINATION	Internal 30 mA neon to match face colors
MATERIAL	Aluminum
CONSTRUCTION	5" returns
LETTER STYLE	Open
LOGO	Restricted to 25% of sign area – DRC policy.
COLOR	Open. Sign returns and trim caps to be dark bronze.
SIZE RESTRICTION	Maximum height not to exceed 32"
INSTALLATION	Business signs shall be located above their lease frontage. Each business limited to one sign per elevation. Signs to be centered vertically in the designated sign band not to exceed 80% of horizontal & vertical background.
WINDOW SIGNAGE	Window signs are restricted to 25% of the individual window in which the sign is located.
CENTER ID	
MAJOR/PAD TENANT VARIATION	Under canopy non-illuminated shingle signs to be 12" x 4' x 2" sandblasted redwood with white copy on a Frazee #5957N background located at 8'10" above finish grade. Major (5,000+ sq. ft.) and PAD tenants may opt for open trim and return colors. Sign height not to exceed 72".

GOODWILL INDUSTRIES OF CENTRAL AZ, INC.
 10000 W. BUCKLEBOURNE DRIVE
 SUITE 100
 TEMPE, ARIZONA 85284
 TEL: 480-833-3333
 FAX: 480-833-3334


Section at metal roof areas
 1/4" = 1'-0"

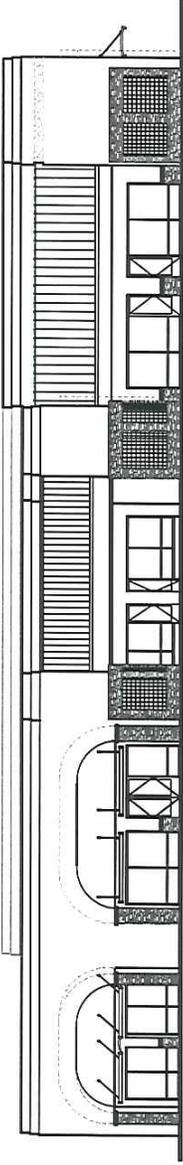


④ NEW SOUTH ELEVATION
 SCALE VP = 1/4"

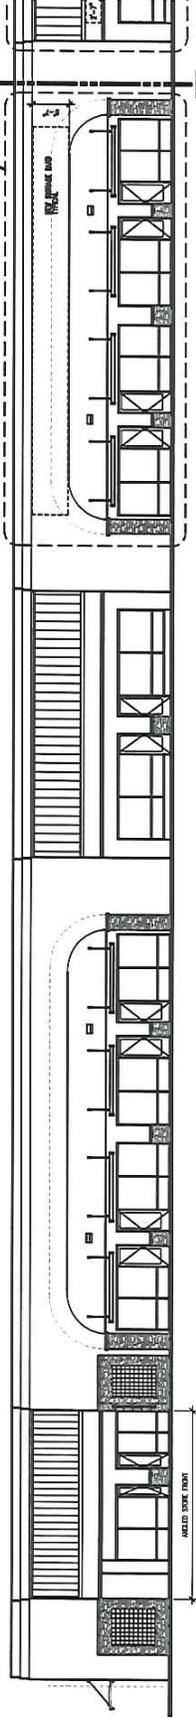

③ NEW EAST ELEVATION
 LEFT
 SCALE VP = 1/4"

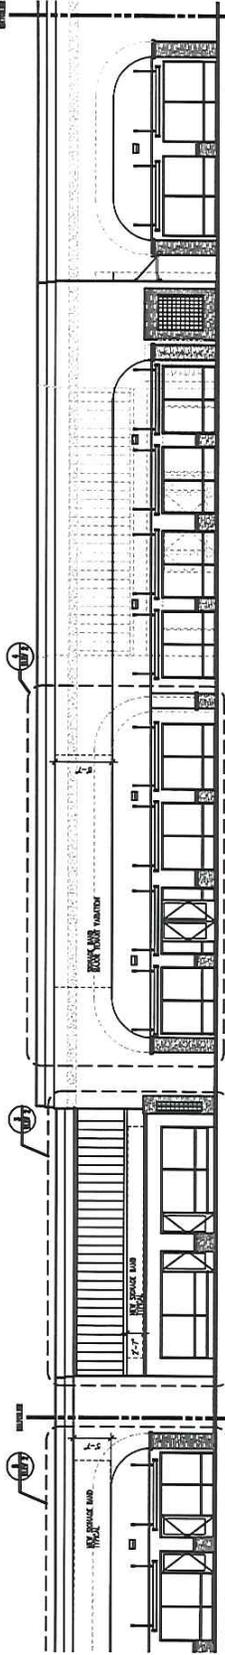

② NEW EAST ELEVATION
 MIDDLE
 SCALE VP = 1/4"

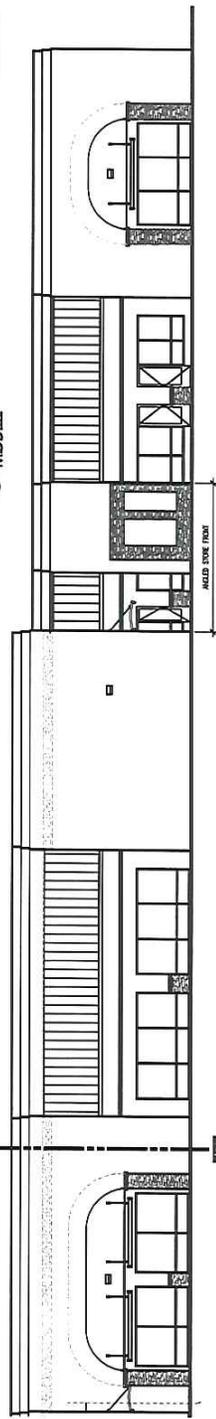

① NEW EAST ELEVATION
 RIGHT
 SCALE VP = 1/4"

Goodwill Industries of Central AZ, Inc.
 Rio Salado Center, LLC
 Tempe, Arizona 85213



REX & ANGLADE ROY ARCHITECTS
 485 E. Lake Drive
 Suite 100
 Tempe, AZ 85284
 Tel: 480-774-3087
 Fax: 480-774-3087

DATE: 9-23-2009
 JOB NO: R2009023

REVISIONS:

SERVICE: RENTAL
 TITLE: RENTATION
 SCALE: 1/8" = 1'-0"

ELEV 1

GOODWIN INDUSTRIES OF CENTRAL AZ, INC.
 10000 W. BUCKLEBOURNE DRIVE
 SUITE 100
 TEMPE, ARIZONA 85284
 TEL: 480-833-8888
 FAX: 480-833-8889
 WWW.GOODWINAZ.COM

Goodwin Industries of Central AZ, Inc.
 Rio Salado Center, LLC
 Tempe, Arizona 85213










REBE ARCHIBALD
 ARCHITECTS
 4813 S. LARKIN DRIVE
 PHOENIX, AZ 85044
 TEL: 602-998-1100
 FAX: 602-998-1101
 WWW.REBEARCHITECTS.COM


REVISIONS:

SERVICE
 TITLE
 SCALE AS NOTED
 DATE: 9-21-2009
 XREF: R2009023

ELEV 2

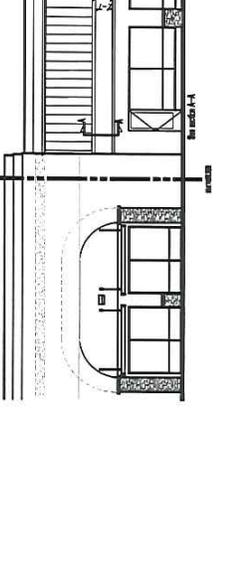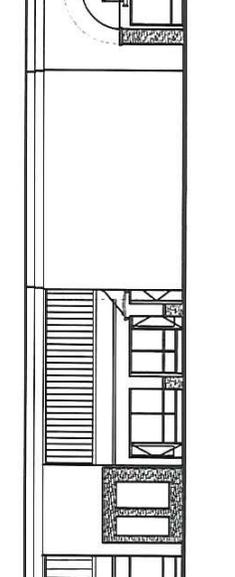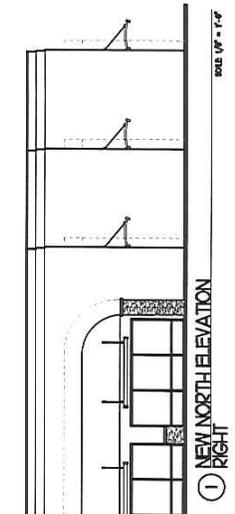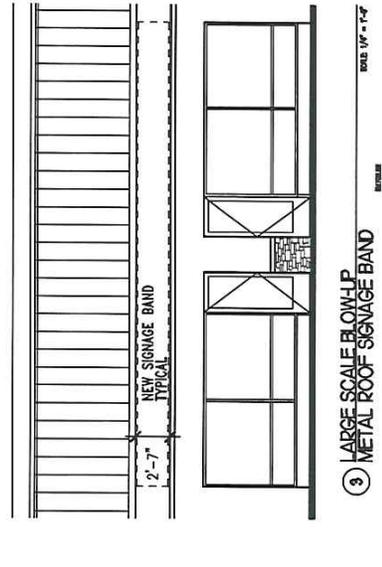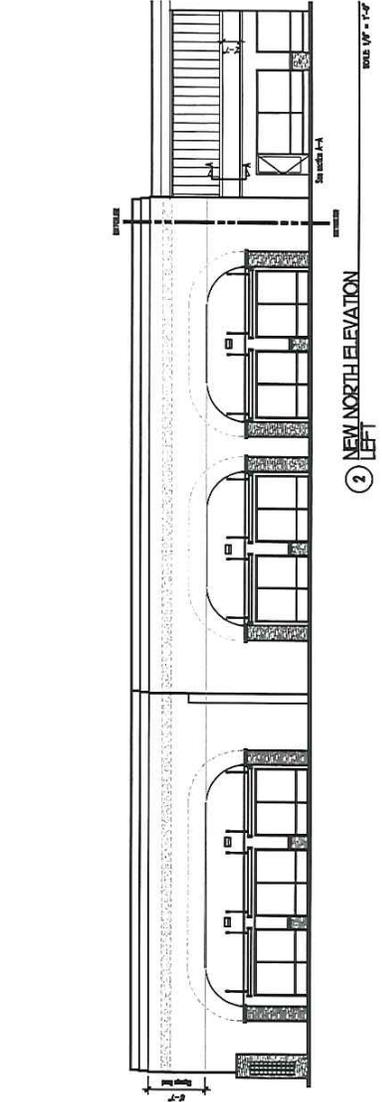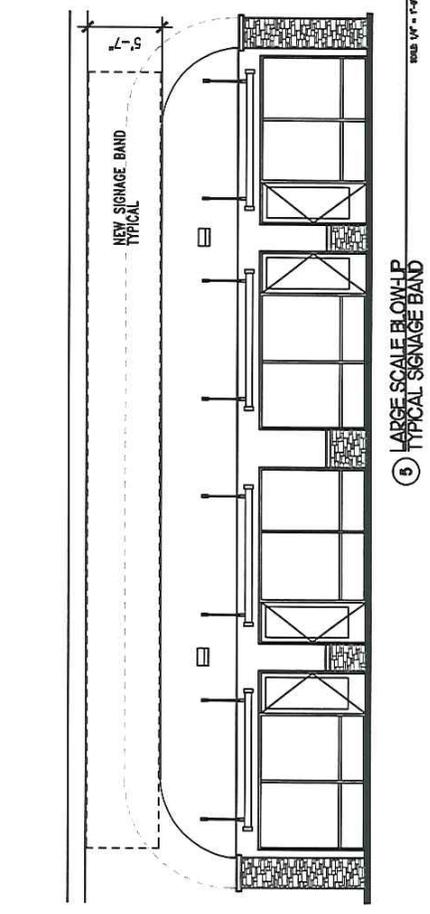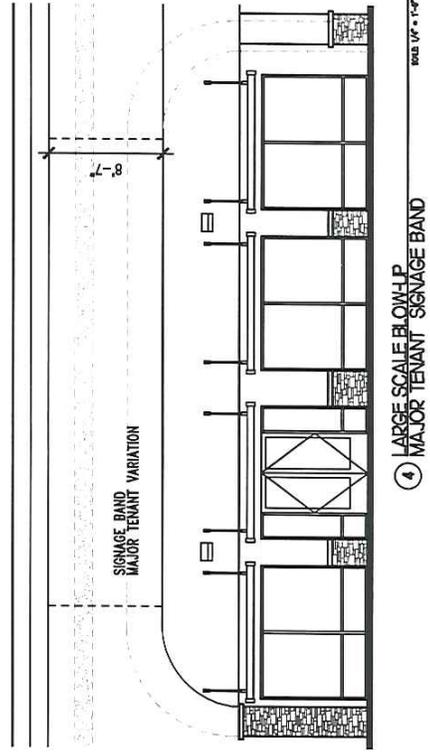

INFILL EXISTING REVEAL TO FLUSH WITH ADJACENT EXTERIOR WALLS, TEXTURE AND PAINT TO MATCH ADJACENT.
 DEMO EXISTING ARCH PROJECTING BAND AND TEXTURE AND SMOOTH TO MATCH ADJACENT WALLS, TYPICAL.

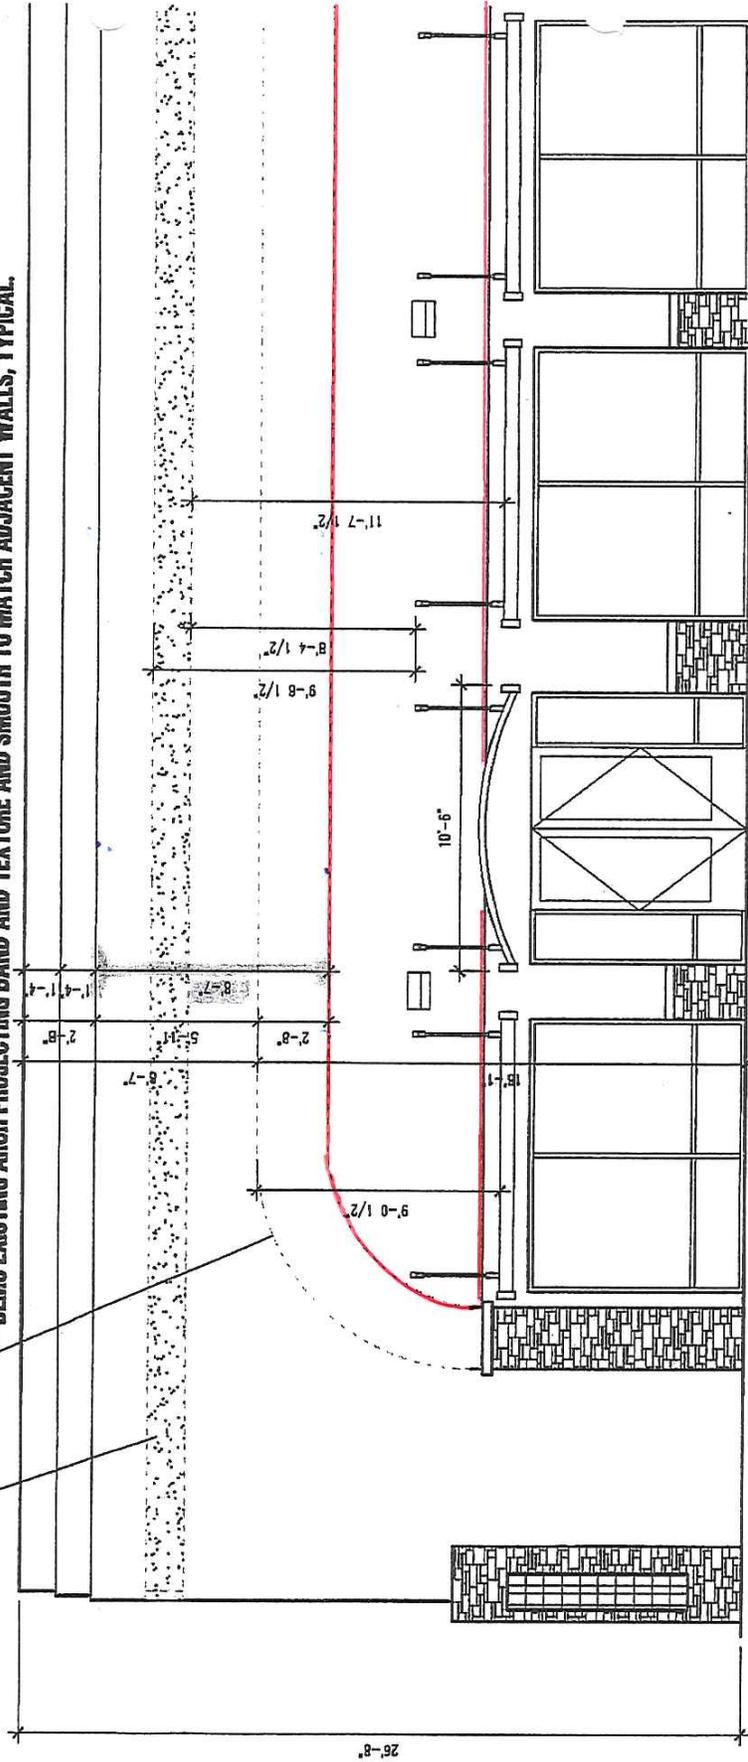

8'7" = 104" x 80% = 83" AVAILABLE SIGN HEIGHT MAX
 Goodwill = 60"