


# SIGN PACKAGE CRITERIA



<b>DATE</b>	09/09/07
<b>PROJECT NAME</b>	Tempe Crossing II
<b>PROJECT ADDRESS</b>	9845-9895 S Priest Dr.
<b>TYPE</b>	Individual reverse pan channel letters
<b>ILLUMINATION</b>	Halo lit ( 6500 white, clear red, green).
<b>MATERIAL</b>	Sheet metal, aluminum
<b>CONSTRUCTION</b>	2" returns, 1.5" stand offs
<b>LETTER STYLE</b>	Open
<b>LOGO</b>	Restricted to 25% of sign area – DRC policy.
<b>COLOR</b>	Duranodic bronze & white
<b>SIZE RESTRICTION</b>	Refer to site plan for sign size and location. Two lines of copy max with 4" space between. Centered in sign band in approved areas. Maximum 2 business ID signs per envelope on office buildings (9855, 9865, 9875 & 9885 S. Priest Dr.). No sign(s) shall exceed 42" x 132" at these locations. Maximum letter height for any sign is 36".
<b>INSTALLATION</b>	
<b>WINDOW SIGNAGE</b>	Window signs are restricted to 25% of the individual window in which the sign is located.
<b>CENTER ID</b>	Free standing monument sign with multi-tenant panels painted to match building, routed copy backed with acrylic (white, red, green).
<b>MAJOR/PAD TENANT VARIATION</b>	

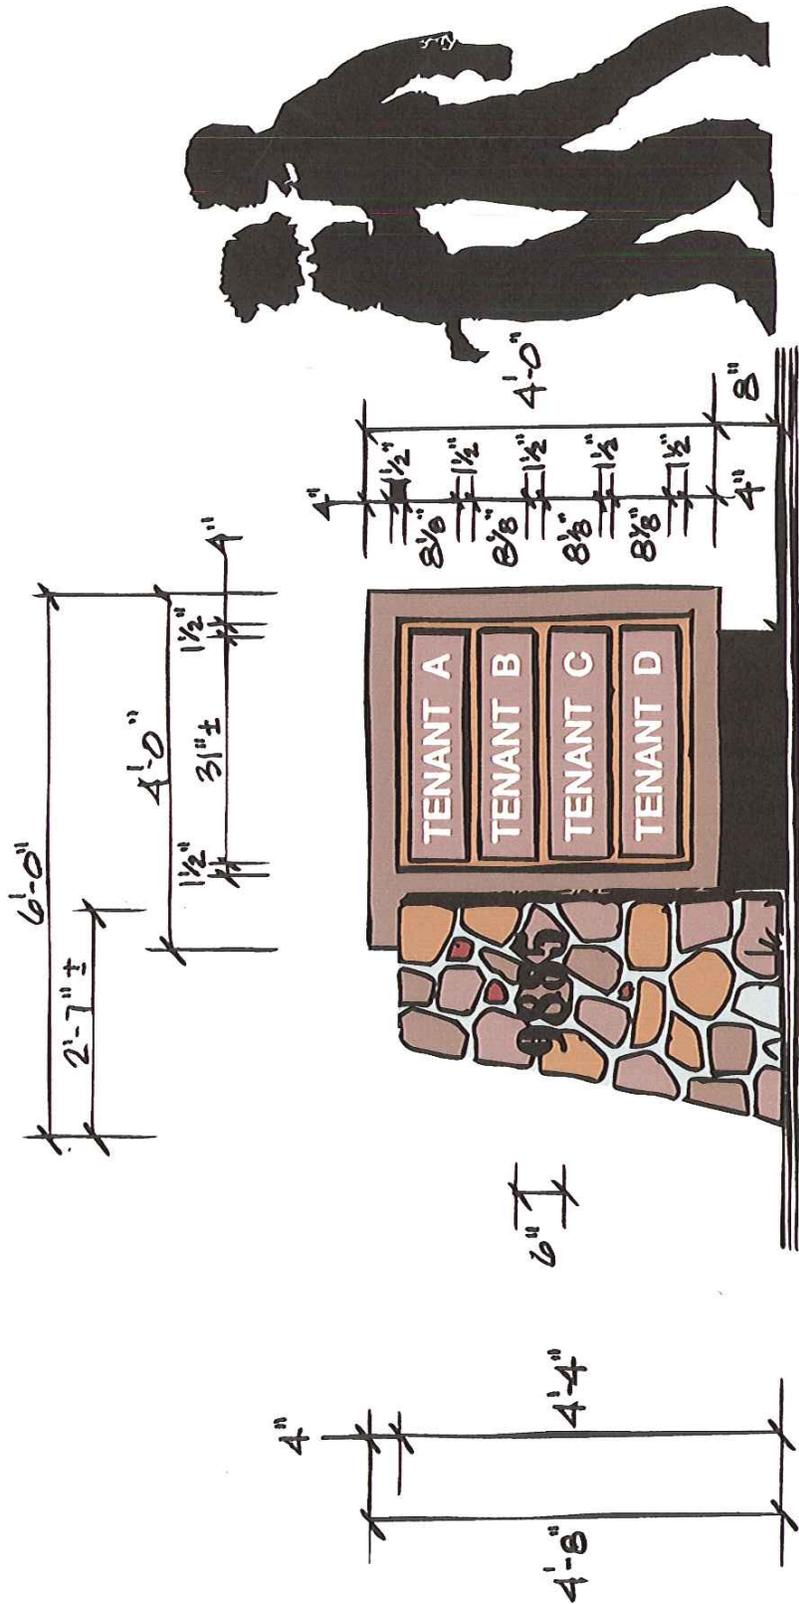


DOUBLE-FACED ILLUMINATED DIRECTIONAL DISPLAYS  
 FABRICATED ALUMINUM CABINET PAINT DUNN EDWARDS # SP1341E125 "BISON BEKES"  
 CHANGEABLE TENANT PANELS ARE REVERSE/PAN/CANNEL  
 ALUMINUM WITH COPY ROUTED OUT AND BACKED WITH WHITE ACRYLIC  
 PAINT PANELS DUNN EDWARDS # SP2830LRD30 "COYOTE PAN"  
 ILLUMINATION BY T-12 HO LAMPS  
 MASONRY "SUPPORT" AND FLANTER WITH CULTURED STONE BLEND FINISH  
 AND FLAT-CUT-OUT 1/4" ALUMINUM NUMERALS PAINTED BLACK

SCALE: 1/2" = 1'-0"



480.890.1194 ♦ FAX: 844.2334  
 742 W. BROADWAY RD. ♦ MESA, AZ 85210

"NATIONWIDE SALES"  
 EMAIL: signdepotaz@att.net

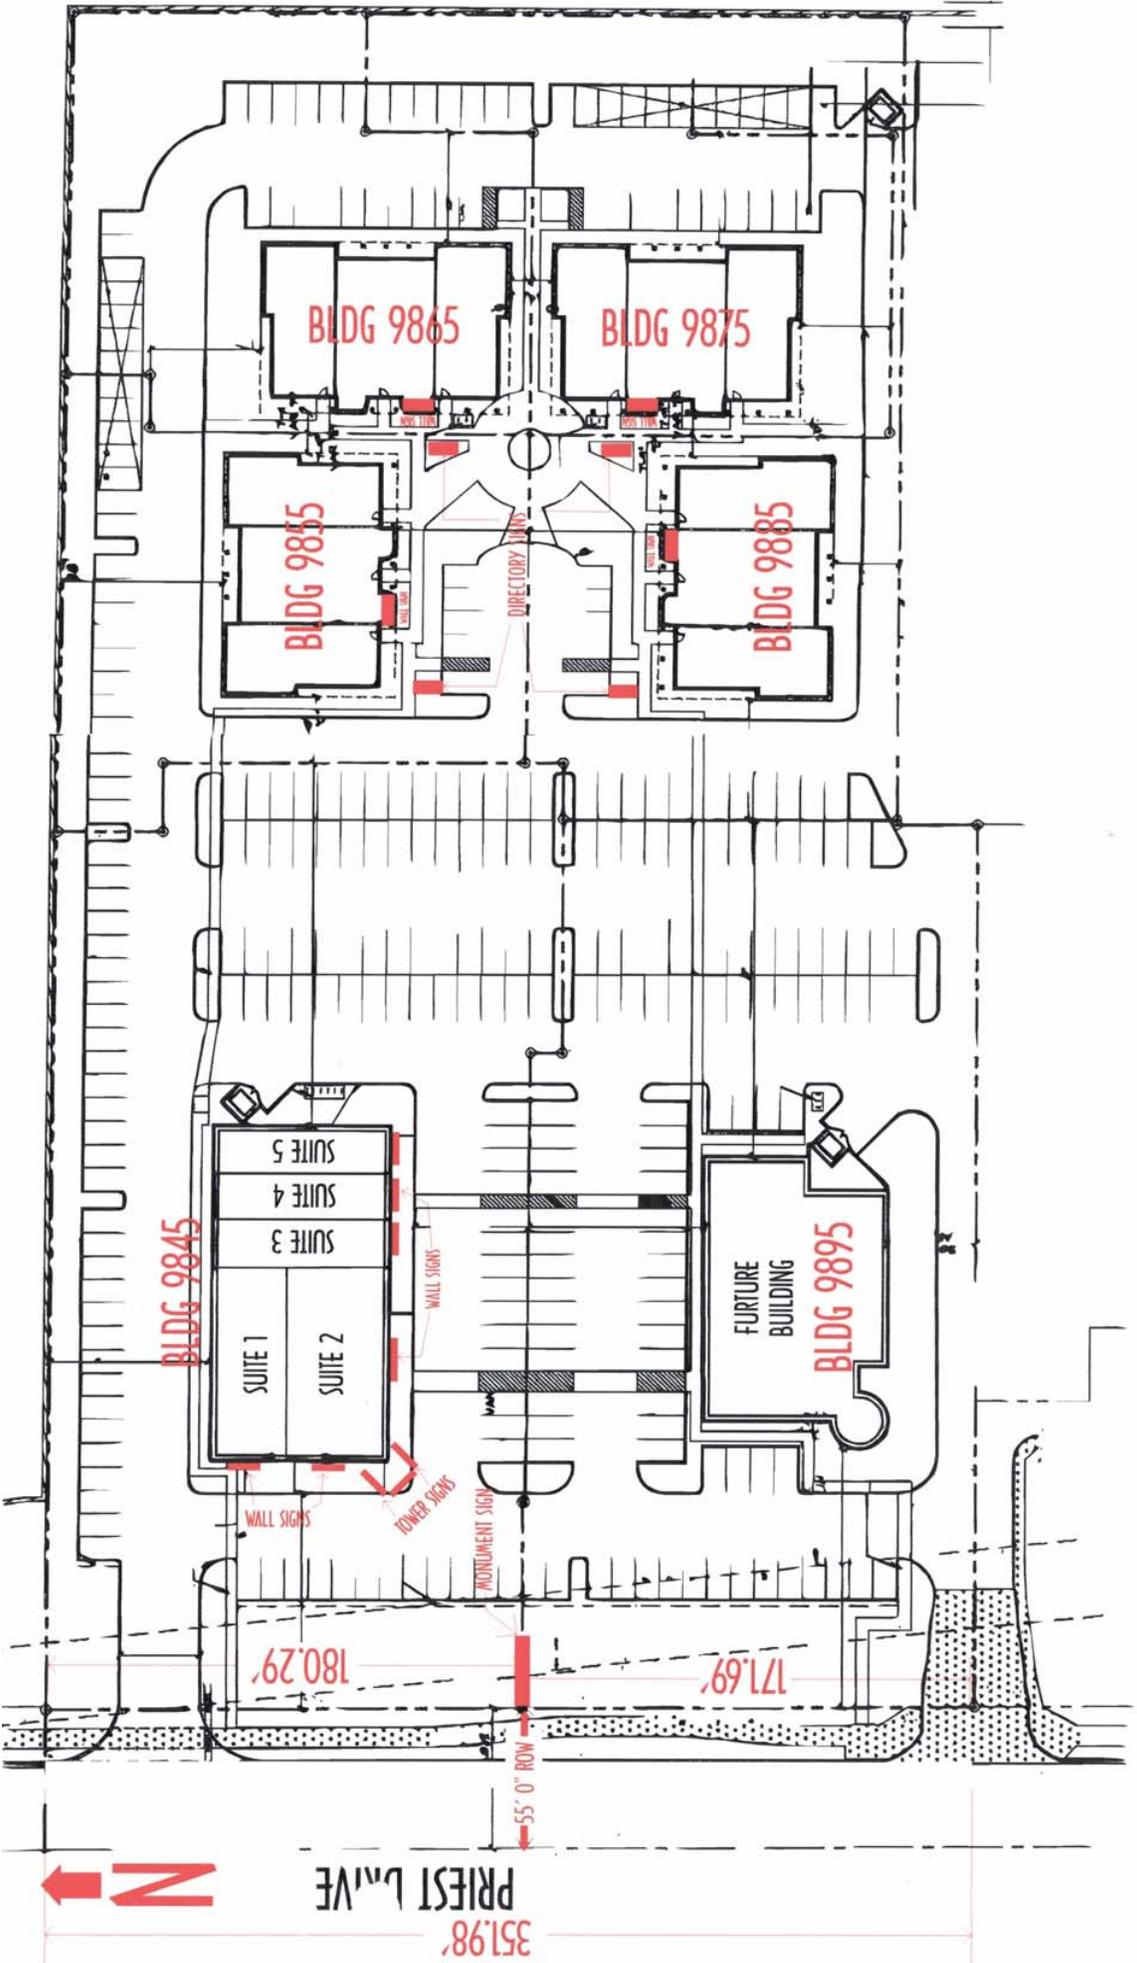

351.98'  
PRIEST LANE

55' 0" ROW

180.29'

171.69'

BLDG 9845

BLDG 9865

BLDG 9875

BLDG 9885

BLDG 9885

FUTURE BUILDING  
BLDG 9895

DIRECTORY TOWER

SUITE 1  
SUITE 2  
SUITE 3  
SUITE 4  
SUITE 5

WALL SIGNS

TOWER SIGNS

MONUMENT SIGN

WALL SIGNS