



SIGN PACKAGE CRITERIA

DATE	12/05/08
PROJECT NAME	Tempe Parking Garage
PROJECT ADDRESS	117 E. 5th St.
TYPE	SIGN B: Internally illuminated, double-sided, flag-mounted, multi-dimensional cabinet SIGN C: Non-illuminated, multi-dimensional directory sign – refer to drawing.
ILLUMINATION	Refer to drawing.
MATERIAL	Clear-finished aluminum cabinets, trim caps & mounting brackets utilizing plex & routed clear-finished aluminum
CONSTRUCTION	Refer to drawing.
LETTER STYLE	Open
LOGO	Restricted to 25% of sign area – DRC policy.
COLOR	Open
SIZE RESTRICTION	SIGN B: Maximum 12 s.f. In area
INSTALLATION	12' above sidewalk. Shall utilize a two or three pole horizontal mounting bracket.
WINDOW SIGNAGE	Window signs are restricted to 25% of the individual window in which the sign is located.
CENTER ID	
MAJOR/PAD TENANT VARIATION	



Community Development
Department
Community Design Studio



project
**EXTERIOR SIGN
PACKAGE for the
Tempe Parking
Structure**
117 East Fifth Street
COT project # 6702971

*CONCEPTUAL
REVISION 08
1/24/14*

revisions

sheet number

5

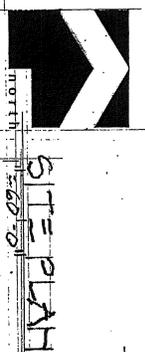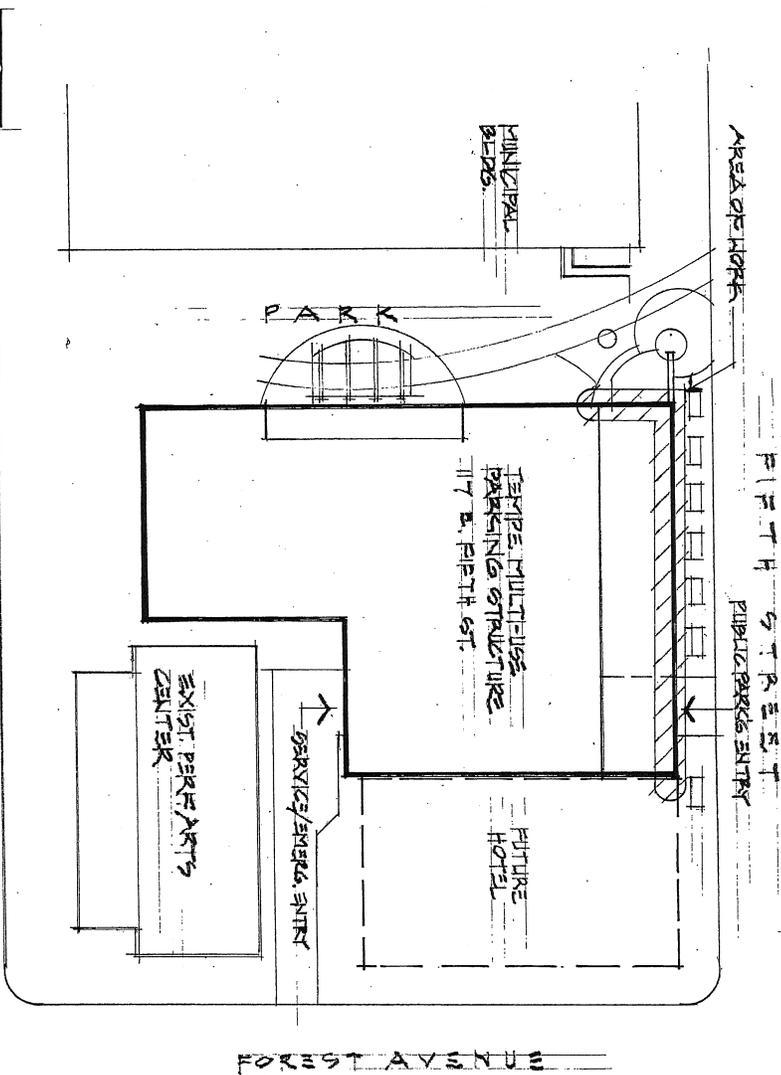

SIXTH STREET



Community Development
 Department
 Community Design Studio


project:
**EXTERIOR SIGN
 PACKAGE for the
 Tempe Parking
 Structure**
 117 East Fifth Street
 COT project # 6702971

CONFIDENTIAL
 1/24/14
 1/24/14

revisions

sheet number

2 of 5

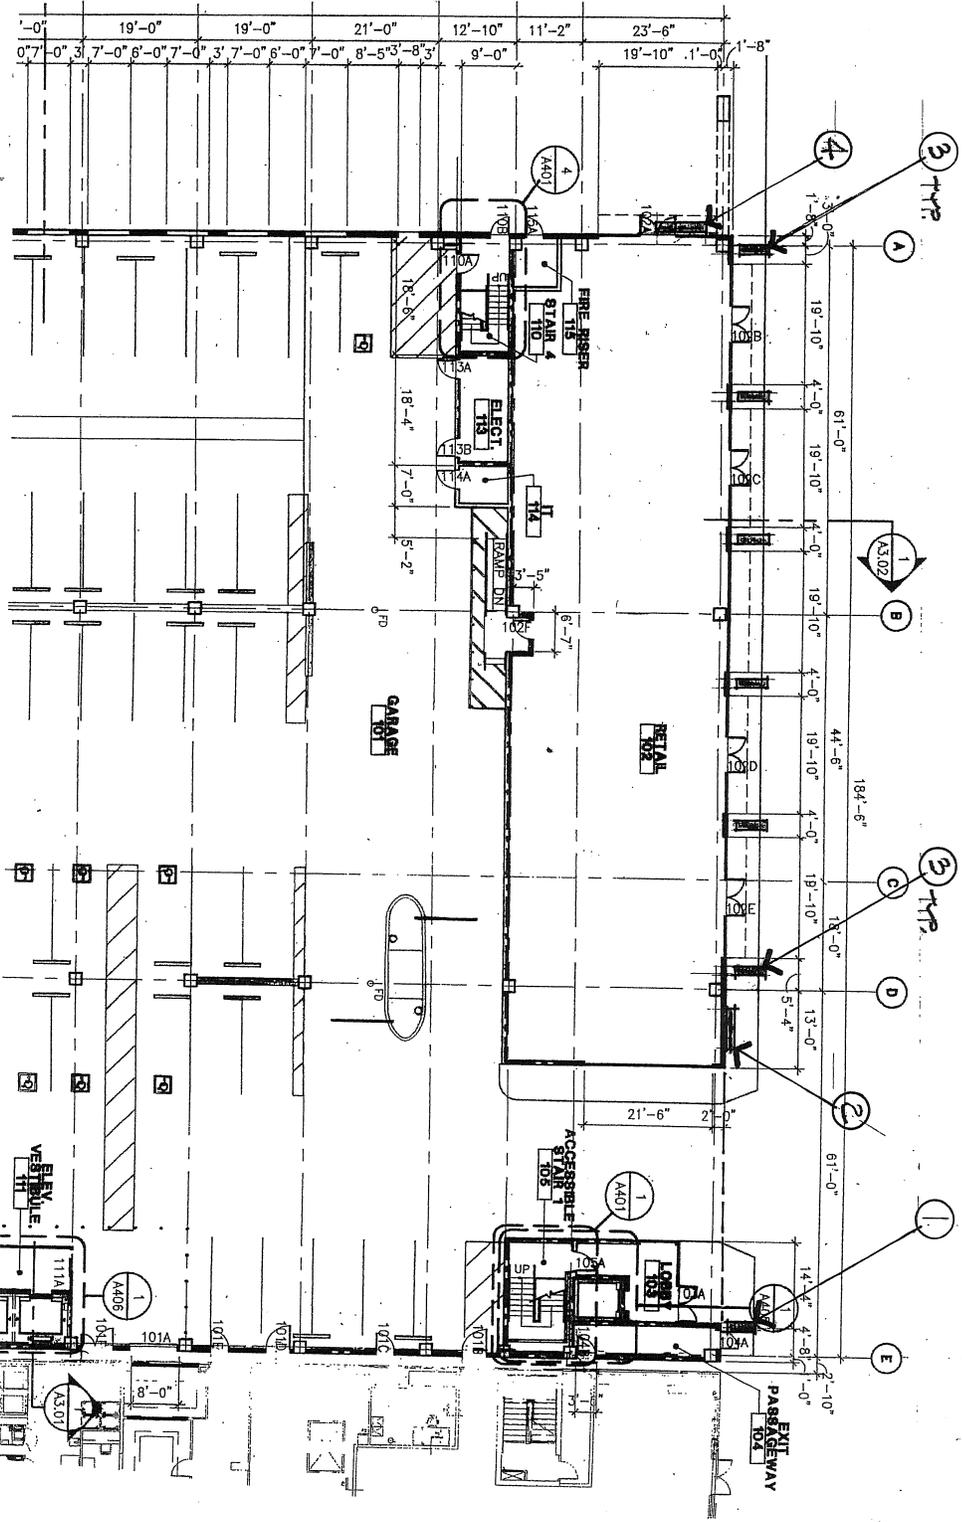

PARTIAL FLOOR PLAN
 1:20.0



SEE SHEETS 4 & 5 FOR SIGN
 TYPES & DETAILS



Community Development
 Department
 Community Design Studio



project
**EXTERIOR SIGN
 PACKAGE for the
 Tempe Parking
 Structure**
 117 East Fifth Street
 COT project # 6702971

*CONCEPTUAL
 12/14/08*

revisions

sheet number

3

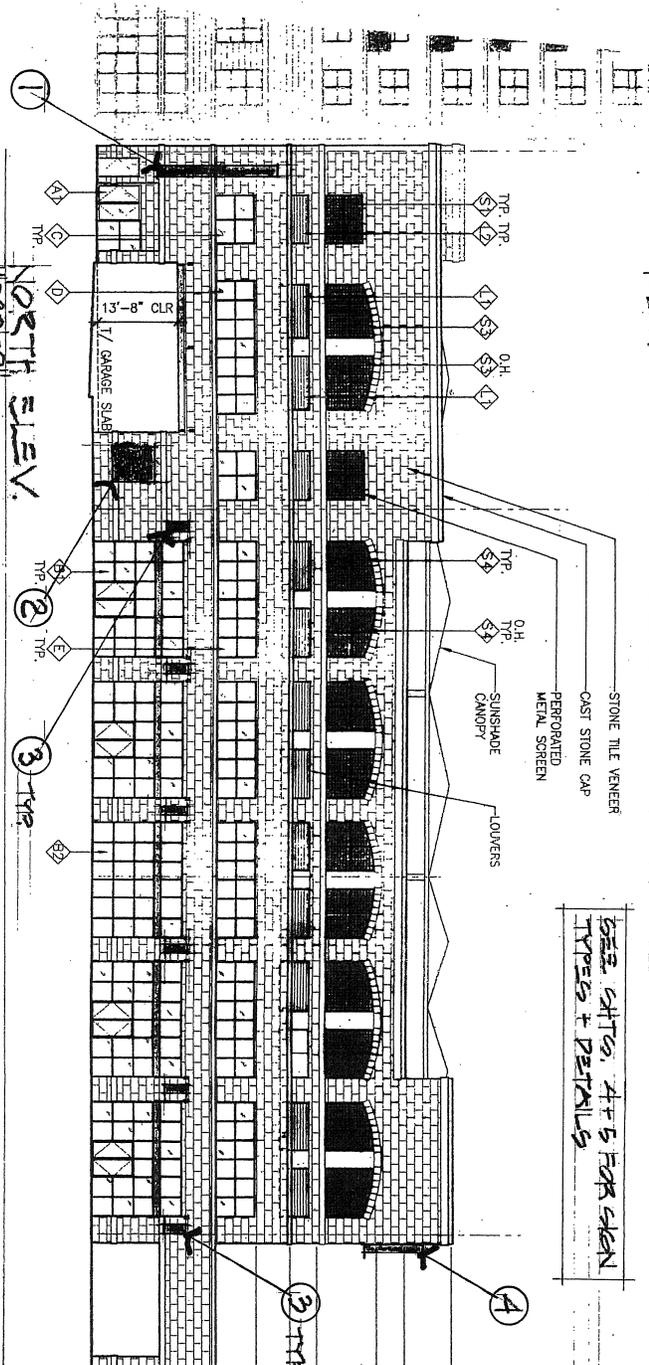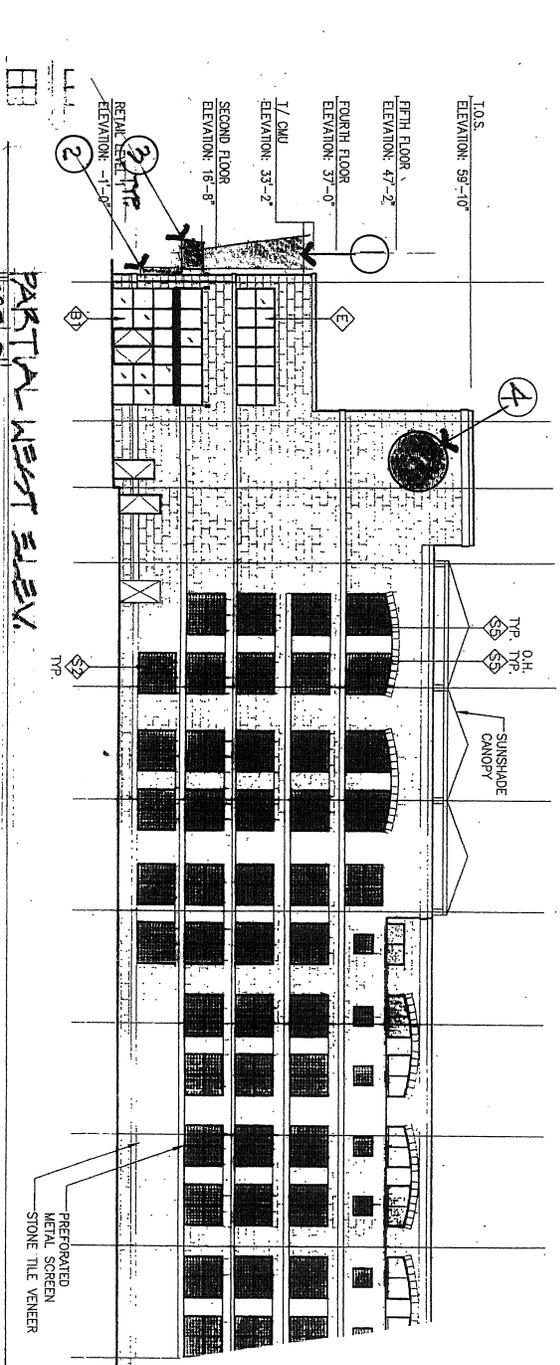

SEE SHOTS 4 & 5 FOR SIGN TYPES + DETAILS


- T/ REMAINING ELEVATION: 59'-10"
- T/ CMU ELEVATION: 51'-10"
- FIFTH FLOOR ELEVATION: 47'-2"
- FOURTH FLOOR ELEVATION: 37'-0"
- T/ CMU ELEVATION: 33'-2"
- THIRD FLOOR ELEVATION: 26'-10"
- SECOND FLOOR ELEVATION: 16'-8"
- RETAIL LEVEL 1 ELEVATION: -1'-0"

1 PRIMARY BLDG SIGN (FLX MOUNT)

3/8" = 1'-0"


SIDE VIEW

FRONT VIEW

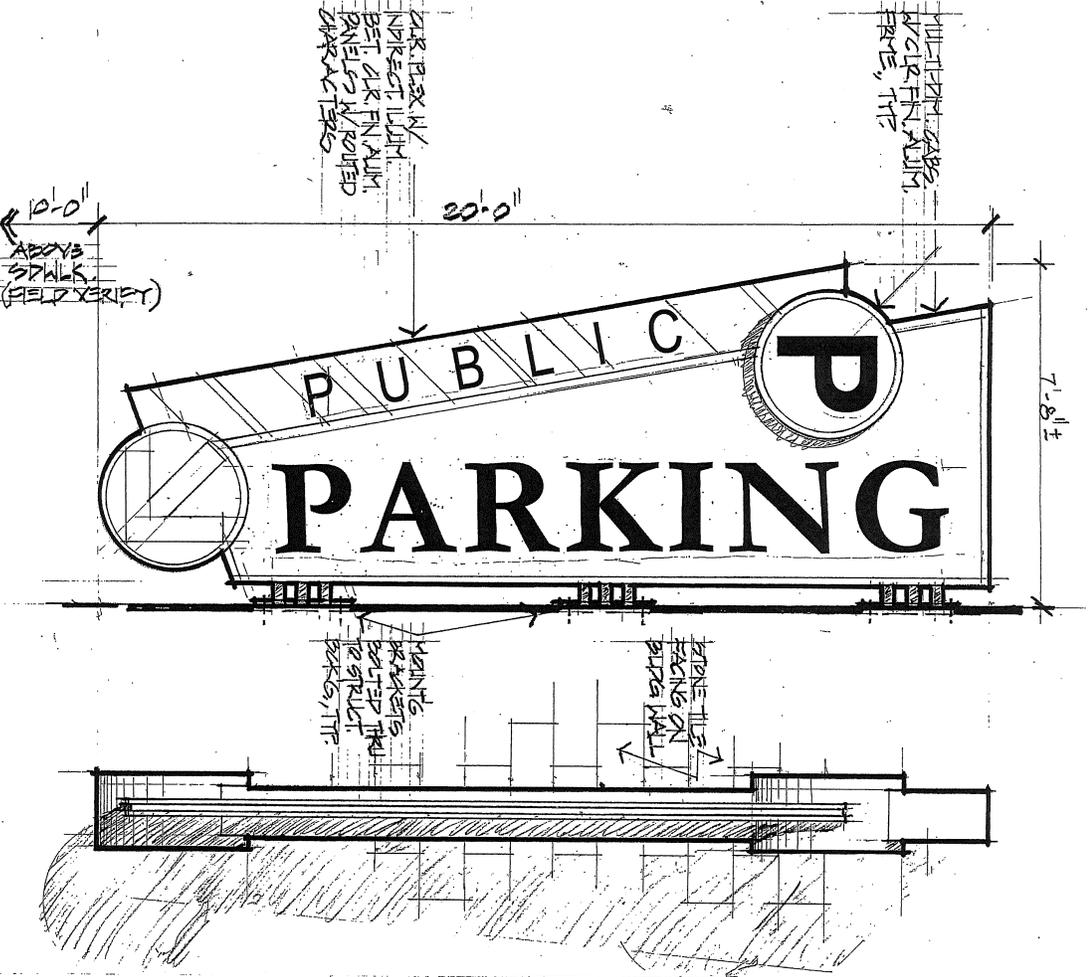

3 INDIVIDUAL TENANT SIGN (FLX MOUNT)

3/8" = 1'-0"

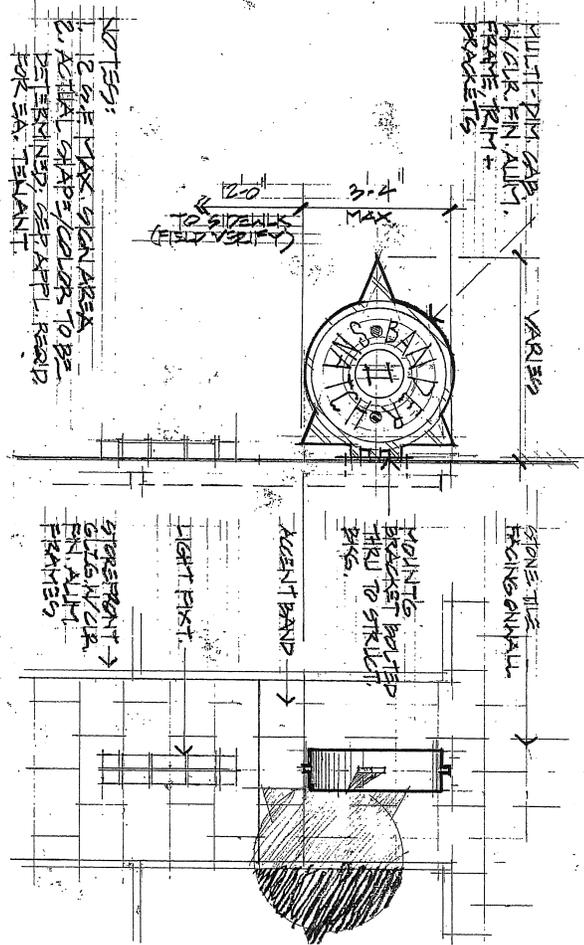

project
EXTERIOR SIGN PACKAGE for the Tempe Parking Structure
 117 East Fifth Street

COT project # 6702971

revisions



Community Development Department
 Community Design Studio

CONCEPTUAL
 13. 3.14.10


sheet number
4 of 5

SIDE VIEW

FACE (STREET) VIEW

NOTE: COPY AREA = 25 sq. ft.


2 BLDG DIRECTORY SIGN

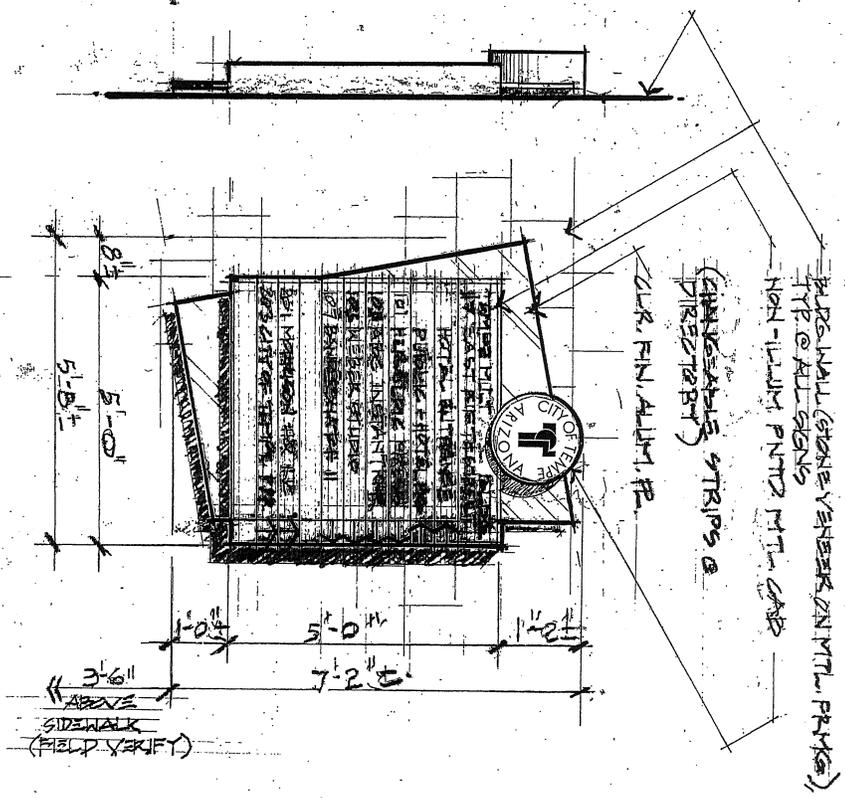

WEST (FACE) VIEW

SIDE VIEW

4 BLDG. MTD DIRECTIONAL SIGN

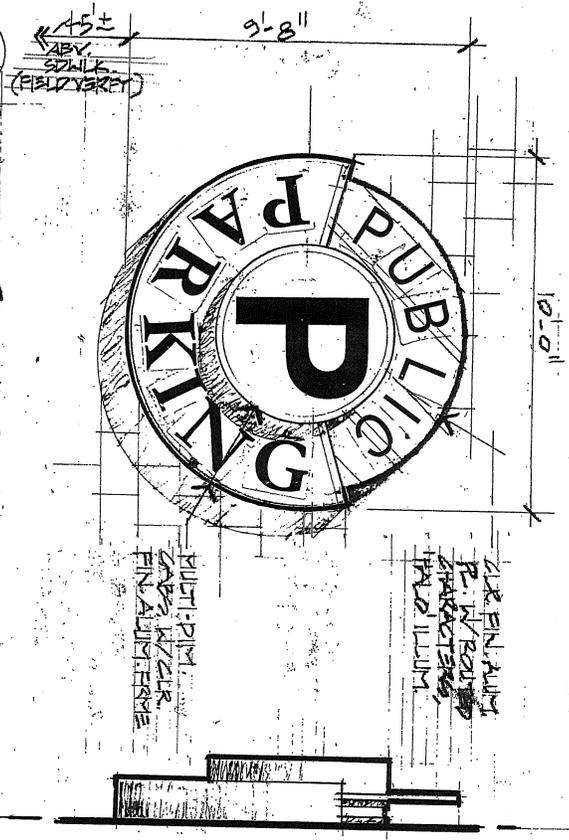

project
EXTERIOR SIGN PACKAGE for the Tempe Parking Structure
 117 East Fifth Street
 COT project # 6702971

revisions




Community Development Department
 Community Design Studio

CONCEPTUAL
 11/14/08
 11/14/08


sheet number

5 of 5

FRONT VIEW

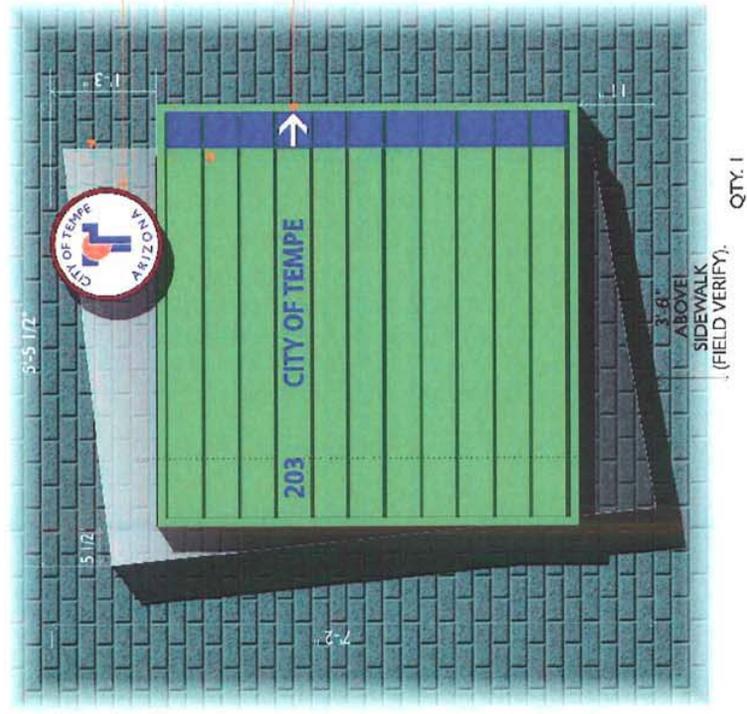

END VIEW

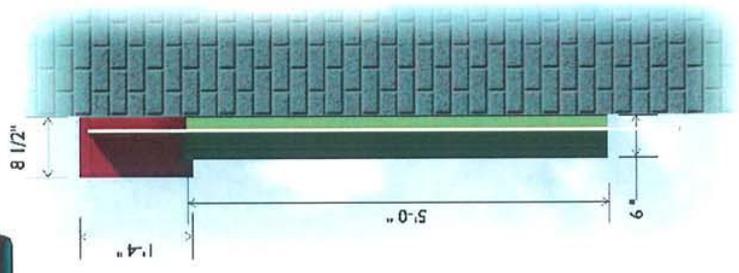

- 1 CLEAR ACRYLIC
- 2 ROUND NON-ILLUM. CABINET WHITE ACRYLIC FACE W/ FIRST SURFACE VINYL REFINER PAINTED RUST
- 3 NON ILLUM. ALUMINUM CABINET PAINTED SLATE GREEN W/ CHANGEBLE STRIPS. GRAPHIC STRIPS WILL HAVE OPAQUE VINYL GRAPHICS.

EXAMPLE ONLY