

SIGN PACKAGE CRITERIA

DATE	04/07/2014
PROJECT NAME	Tempe Scottsdale Center
PROJECT ADDRESS	2240 N. Scottsdale Road
	Building Sign Criteria 2240 N. Scottsdale Rd.
TYPE	Individual pan channel letters
ILLUMINATION	Internal LED
MATERIAL	Aluminum, Plex
CONSTRUCTION	Pan Channel Letters: Dark Bronze 5" returns and 3/4" trimcap
LETTER STYLE	Open
LOGO	Restricted to 25% of sign area
COLOR	Open face color – trim and returns Dark Bronze
SIZE RESTRICTION	36" maximum one or two lines of copy for inline tenants. 48" maximum for anchor.
INSTALLATION	Center horizontally and vertically within sign band over leased suite area. Not to exceed 80% sign band area.
WINDOW SIGNAGE	Window signs are restricted to 25% of the individual window in which the sign is located.
CENTER ID	Multi-tenant sign to have white rout out back up copy on black background
MAJOR/PAD TENANT VARIATION	Tenants without stucco fascia. One inch deep RPC letters mounted to 1" square tube rails painted to match fascia. See drawing.

MODIFICATION TO EXISTING SIGN
 CRITERIA TO ALLOW NON_ILLUMINATED
 RPC LETTERS TO NON STUCCO FASCIA _
 CENTERED HORIZONTALLY AND
 VERTICALLY




A

NON-ILLUMINATED RPC LETTERS

SCALE: 1/2" = 1'-0"


10.83 SQ FT

MANUFACTURE AND INSTALL (1) SET OF 1" DEEP RPC LETTERS
 PAINTED CORPORATE RED.
 ATTACH TO ALUMINUM STRIPS (MINIMIZE PENETRATIONS) PAINTED TO MATCH FASCIA.

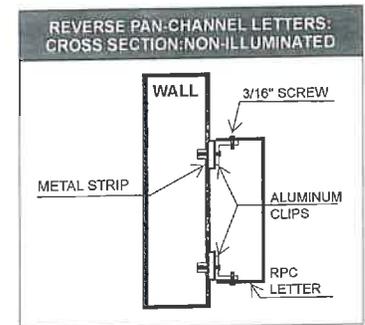

CENTER IN LINE WITH
 FASCIA BAND

116' FRONTAGE

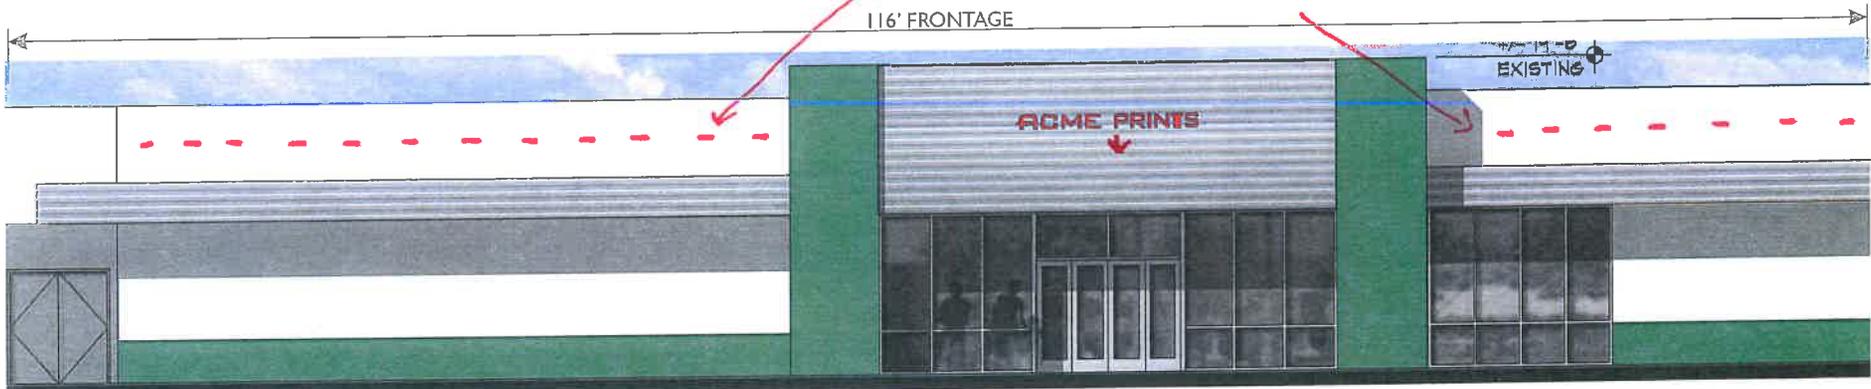

PARTIAL EAST ELEVATION - SCALE: 3/32" = 1'-0"

www.arizonacommercialsigns.com



PROJECT NAME:

■ TEMPE SCOTTSDALE CENTER "ACME PRINTS"
 2240 N. SCOTTSDALE ROAD
 TEMPE, ARIZONA 85281

CONTACT: RICHARD LORENZEN
 PHONE: 602.553.2946

CONTACT REP:

■ GARY DANKS - 480-577-3363

DESIGNER:

■ J WALLACE

THIS DRAWING IS THE PROPERTY OF ARIZONA
 COMMERCIAL SIGNS & IS NOT TO BE REPRODUCED BY
 ANY OTHER SIGN COMPANY.

DESIGN NUMBER:

■ ACME PRINTS 02-17-14 RPC 2 8.5x11

SCALE:
 ■ AS NOTED

DATE:

■ 02-17-14

REVISIONS:


△	XXXXXXXX	BY
△		
△		
△		

LANDLORD / DEVELOPER APPROVAL
 SIGNATURE & DATE:



CUSTOMER APPROVAL
 SIGNATURE & DATE:

SHEET:

2 OF 2

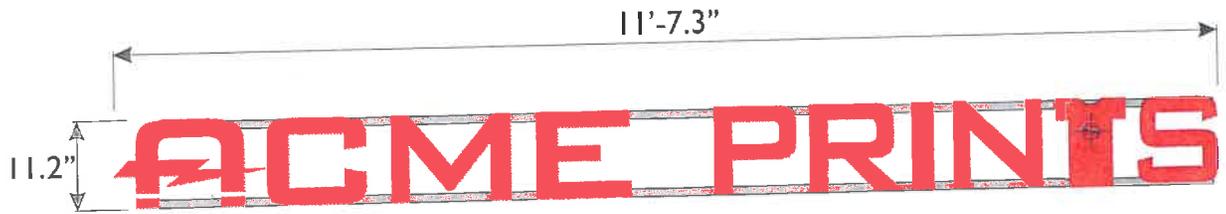

A **NON-ILLUMINATED RPC LETTERS**
 SCALE: 1/2" = 1'-0" 10.83 SQ FT
 MANUFACTURE AND INSTALL (1) SET OF 1" DEEP RPC LETTERS
 PAINTED CORPORATE RED.
 ATTACH TO ALUMINUM STRIPS (MINIMIZE PENETRATIONS) PAINTED TO MATCH FASCIA.

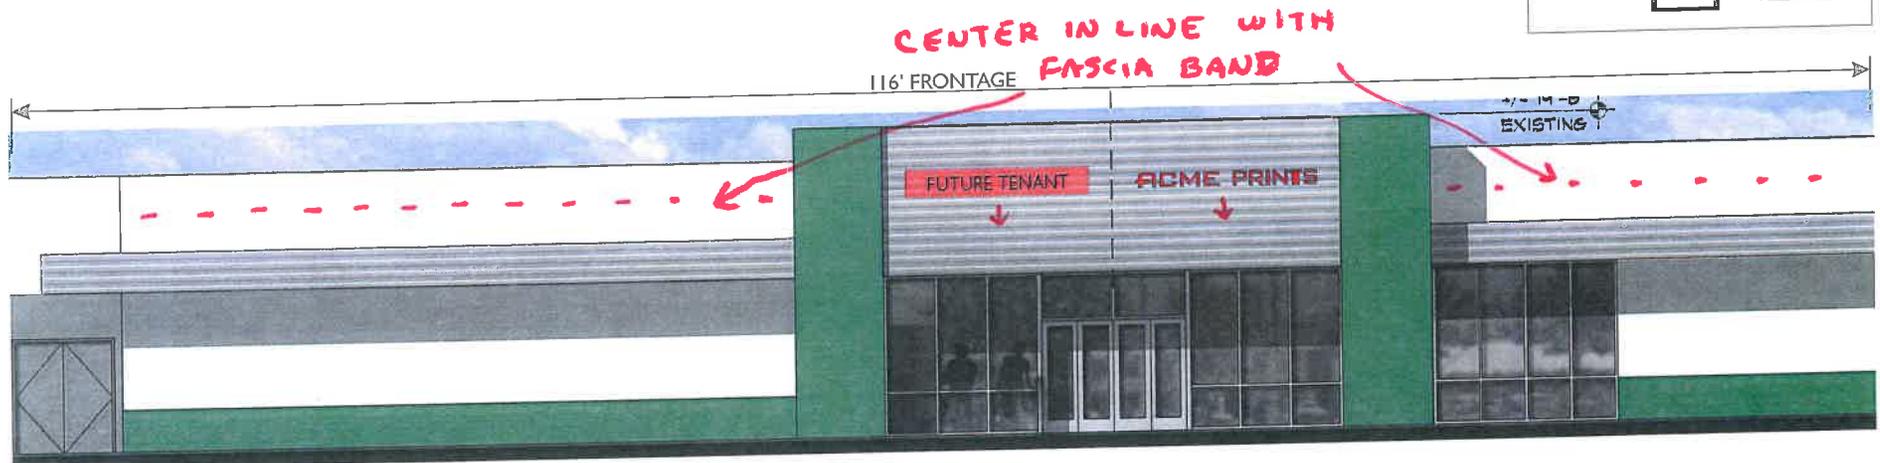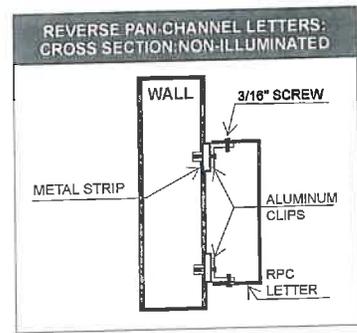

PARTIAL EAST ELEVATION - SCALE: 3/32 = 1'-0"

www.arizonacommercialsigns.com

 ARIZONA COMMERCIAL SIGNS
 4018 E. WINKELCROW • PHOENIX, AZ 85040
 OFFICE: (602) 921-9600 • FAX: (602) 437-4073

PROJECT NAME:
 TEMPE SCOTTSDALE CENTER "ACME PRINTS"
 2240 N. SCOTTSDALE ROAD
 TEMPE, ARIZONA 85281
 CONTACT: RICHARD LORENZEN
 PHONE: 602.553.2946

CONTACT REF:
 GARY DANKS - 480-577-3363
 DESIGNER:
 J WALLACE
 THIS DRAWING IS THE PROPERTY OF ARIZONA COMMERCIAL SIGNS & IS NOT TO BE REPRODUCED BY ANY OTHER SIGN COMPANY.

DESIGN NUMBER:
 ACME PRINTS 02-17-14 RPC 2.8.5x11
 SCALE:
 AS NOTED
 DATE:
 02-17-14

REVISIONS:	DATE	BY
△	XXXXXX	JW
△		
△		
△		

LANDLORD / DEVELOPER APPROVAL SIGNATURE & DATE:

 CUSTOMER APPROVAL SIGNATURE & DATE:

SHEET:
 1 OF 2