


PLANNED AREA DEVELOPMENT OVERLAY FOR EASTLINE VILLAGE SITE PLAN

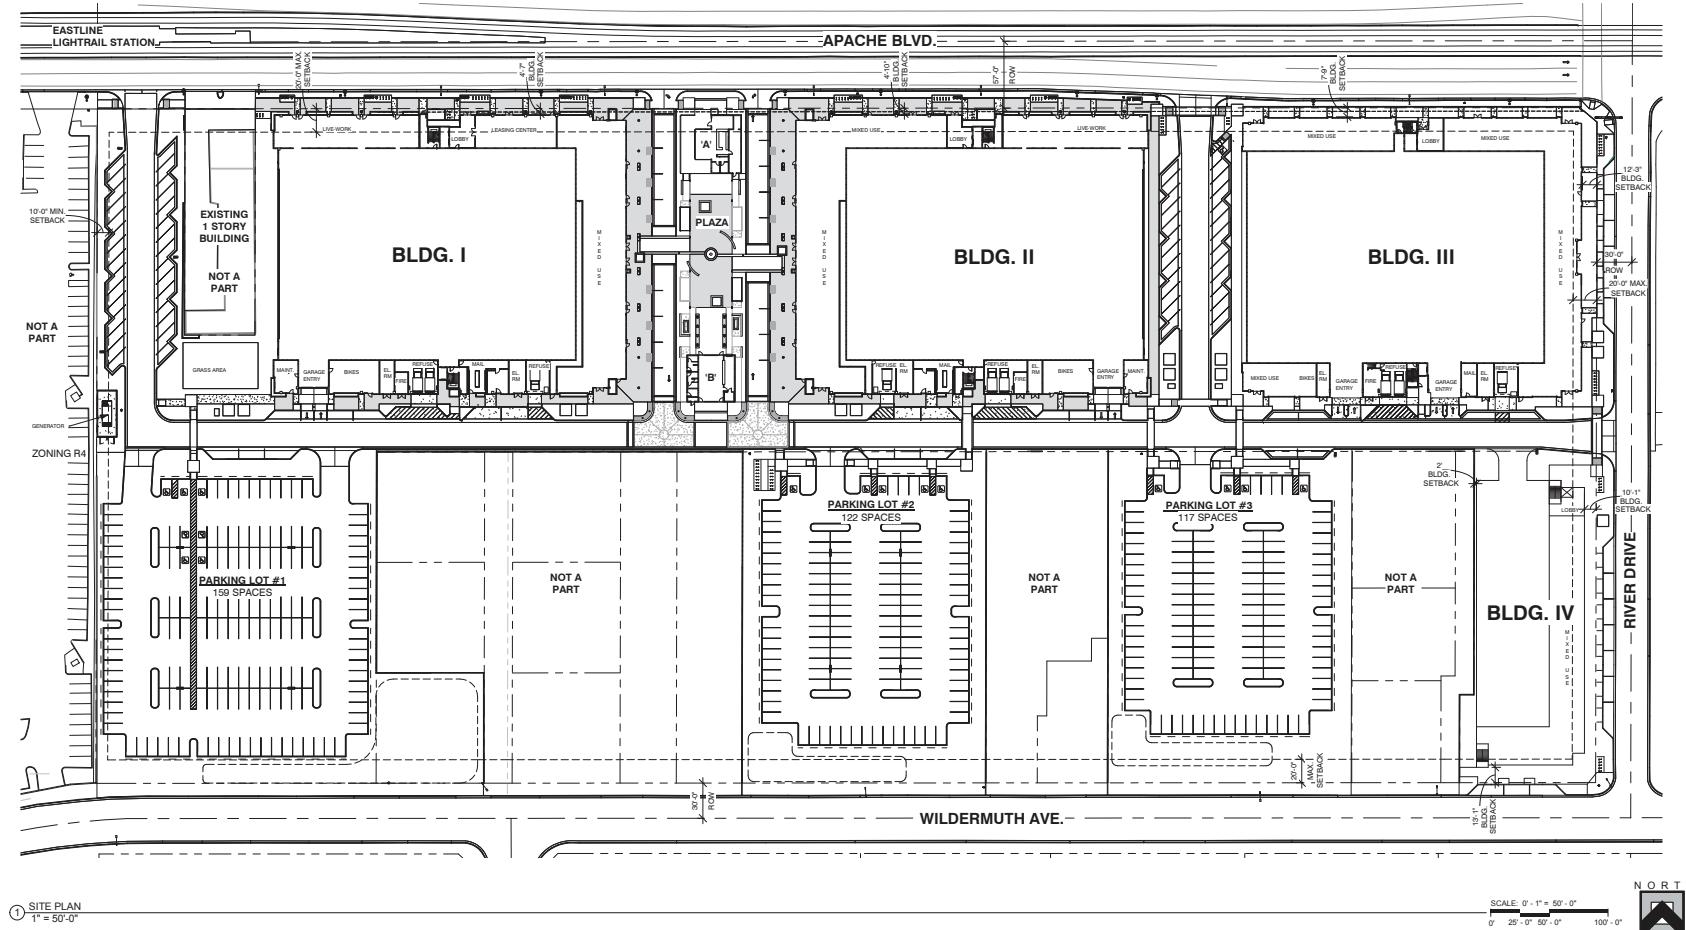

DS151102

PL160097

REC16057

ATTACHMENT 20

K & J HOMES, LLC
4422 N. CIVIC CENTER BLVD.
SUITE 202
SCOTTSDALE, AZ 85251
PH: 480-970-8900



uhdc
URBAN HOME DEVELOPMENT CORPORATION

DMB

EASTLINE
LIVE - WORK - PLAY
APACHE BLVD. REDEVELOPMENT
TEMPE, ARIZONA

Revisions		
#	Description	Date

OWNERSHIP OF DOCUMENTS

DRAWINGS AND SPECIFICATIONS AS ENTITLED ARE THE PROPERTY OF THE ARCHITECT WHETHER THE PROJECT FOR WHICH THEY WERE PREPARED IS EXECUTED OR NOT. THEY ARE NOT TO BE COPIED OR USED FOR OTHER PURPOSES, EXTENSIONS TO THIS PROJECT EXCEPT BY WRITTEN AGREEMENT WITH APPROPRIATE COMPENSATION TO THE ARCHITECT.

JOB NUMBER:

DRAWN BY: AD

CHECKED BY: KS

ISSUE DATE: 07/13/2016

SHEET TITLE:
Site Plan

SHEET NUMBER:

PAD 3

PAD / DPR #4