



PRIMARY SIGNAGE

SECONDARY SIGNAGE

PRIMARY SIGNAGE

SECONDARY SIGNAGE

CONSTRUCTION:

- Pan channel letter forms
- Aluminum returns
- Plex faces

SIZE:

- Sign band North elevation is 4' x 48'
- Sign band East is 4' x 33'-6" & West is 4' x 26'-10"
- 48" maximum letter height
- 3 1/2" return depth

COLOR:

- Returns painted black
- Face color is open

LOGOS:

- Allowed

ILLUMINATION:

- White LED

MOUNTING:

- Letters mounted to back raceway

* ALL SIGNS ARE NON CONTIGUOUS AND REQUIRE WRITTEN LANDLORD APPROVAL

CONSTRUCTION:

- Reverse pan channel letter forms
- Aluminum construction

SIZE:

- Sign band is 2.5' x 32'
- 30" maximum uppercase letter height

COLOR:

- Painted black

LOGOS:

- Allowed

ILLUMINATION:


- Non illuminated

MOUNTING:

- Clip mounted flush to facade

* ALL SIGNS ARE NON CONTIGUOUS AND REQUIRE WRITTEN LANDLORD APPROVAL



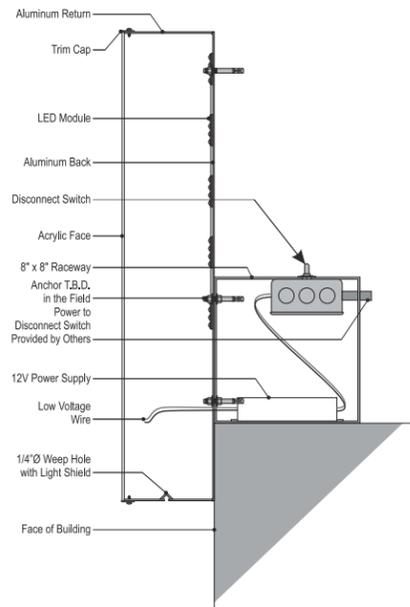

This sign is intended to be installed in accordance with the requirements of article 600 of the national electrical code and/or other applicable local codes. This includes proper grounding and bonding of the sign. All signs fabricated as per 2008 N.E.C. Standards




BUILDING MOUNTED SIGN - PRIMARY SIGN

scale: 1/4" = 1'-0"

3.5" DEEP, FACE ILLUMINATED, PAN CHANNEL LETTERING. RETURNS AND TRIM CAP PAINTED MATTE BLACK. WHITE ACRYLIC FACES WITH TRANSLUCENT VINYL OVERLAY. (FACE COLOR IS OPEN) MECHANICALLY FASTENED TO 8" X 8" BACK RACEWAY SO LETTERING EXTENDS OVER LEADING EDGE OF BUILDING. INTERNALLY ILLUMINATED WITH WHITE LED.

8" X 8" BACK RACEWAY PAINTED TO MATCH LEADING EDGE OF BUILDING.

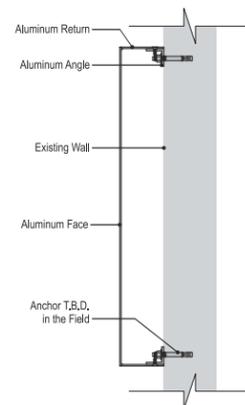


BUILDING MOUNTED SIGN - SECONDARY SIGN


scale: 1/4" = 1'-0"

2.5" DEEP, NON ILLUMINATED, REVERSE PAN CHANNEL LETTERING/LOGO. RETURNS PAINTED MATTE BLACK. CLIP MOUNTED FLUSH TO BUILDING.




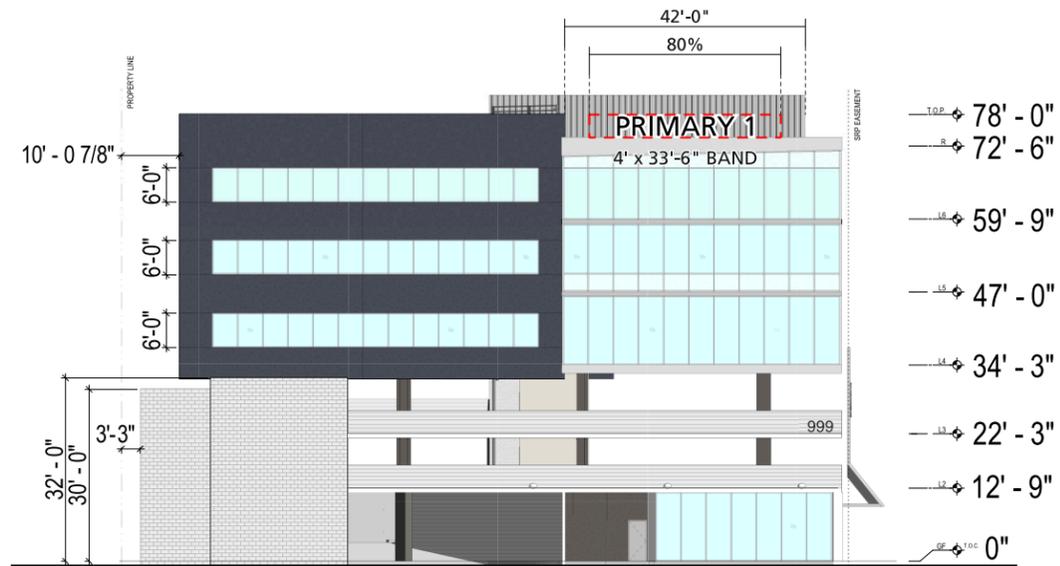

EAST ELEVATION | scale: 1/32" = 1'-0"

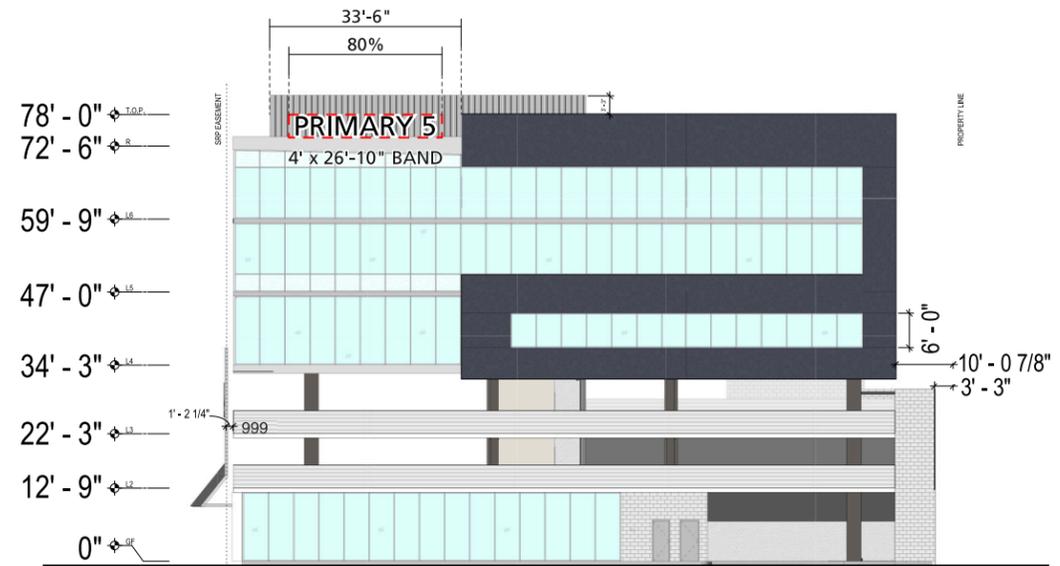

WEST ELEVATION | scale: 1/32" = 1'-0"

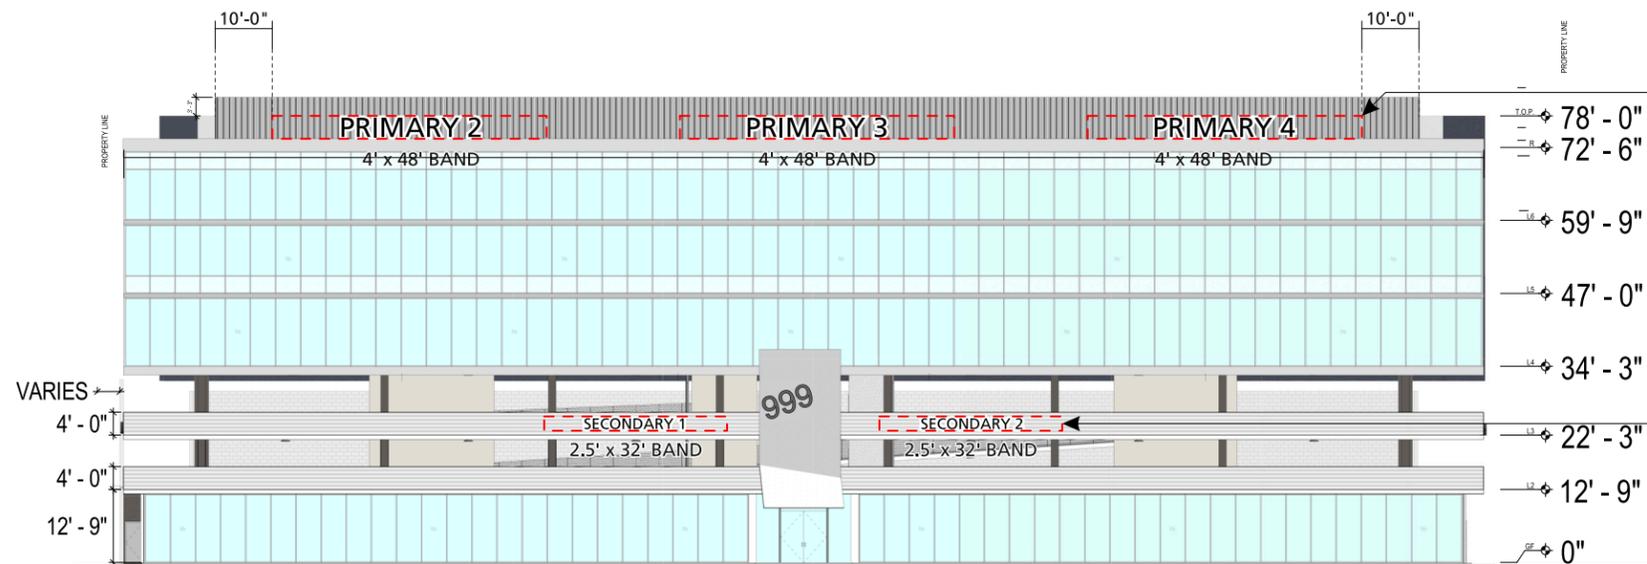


NORTH ELEVATION | scale: 1/32" = 1'-0"

PRIMARY SIGNAGE

SECONDARY SIGNAGE



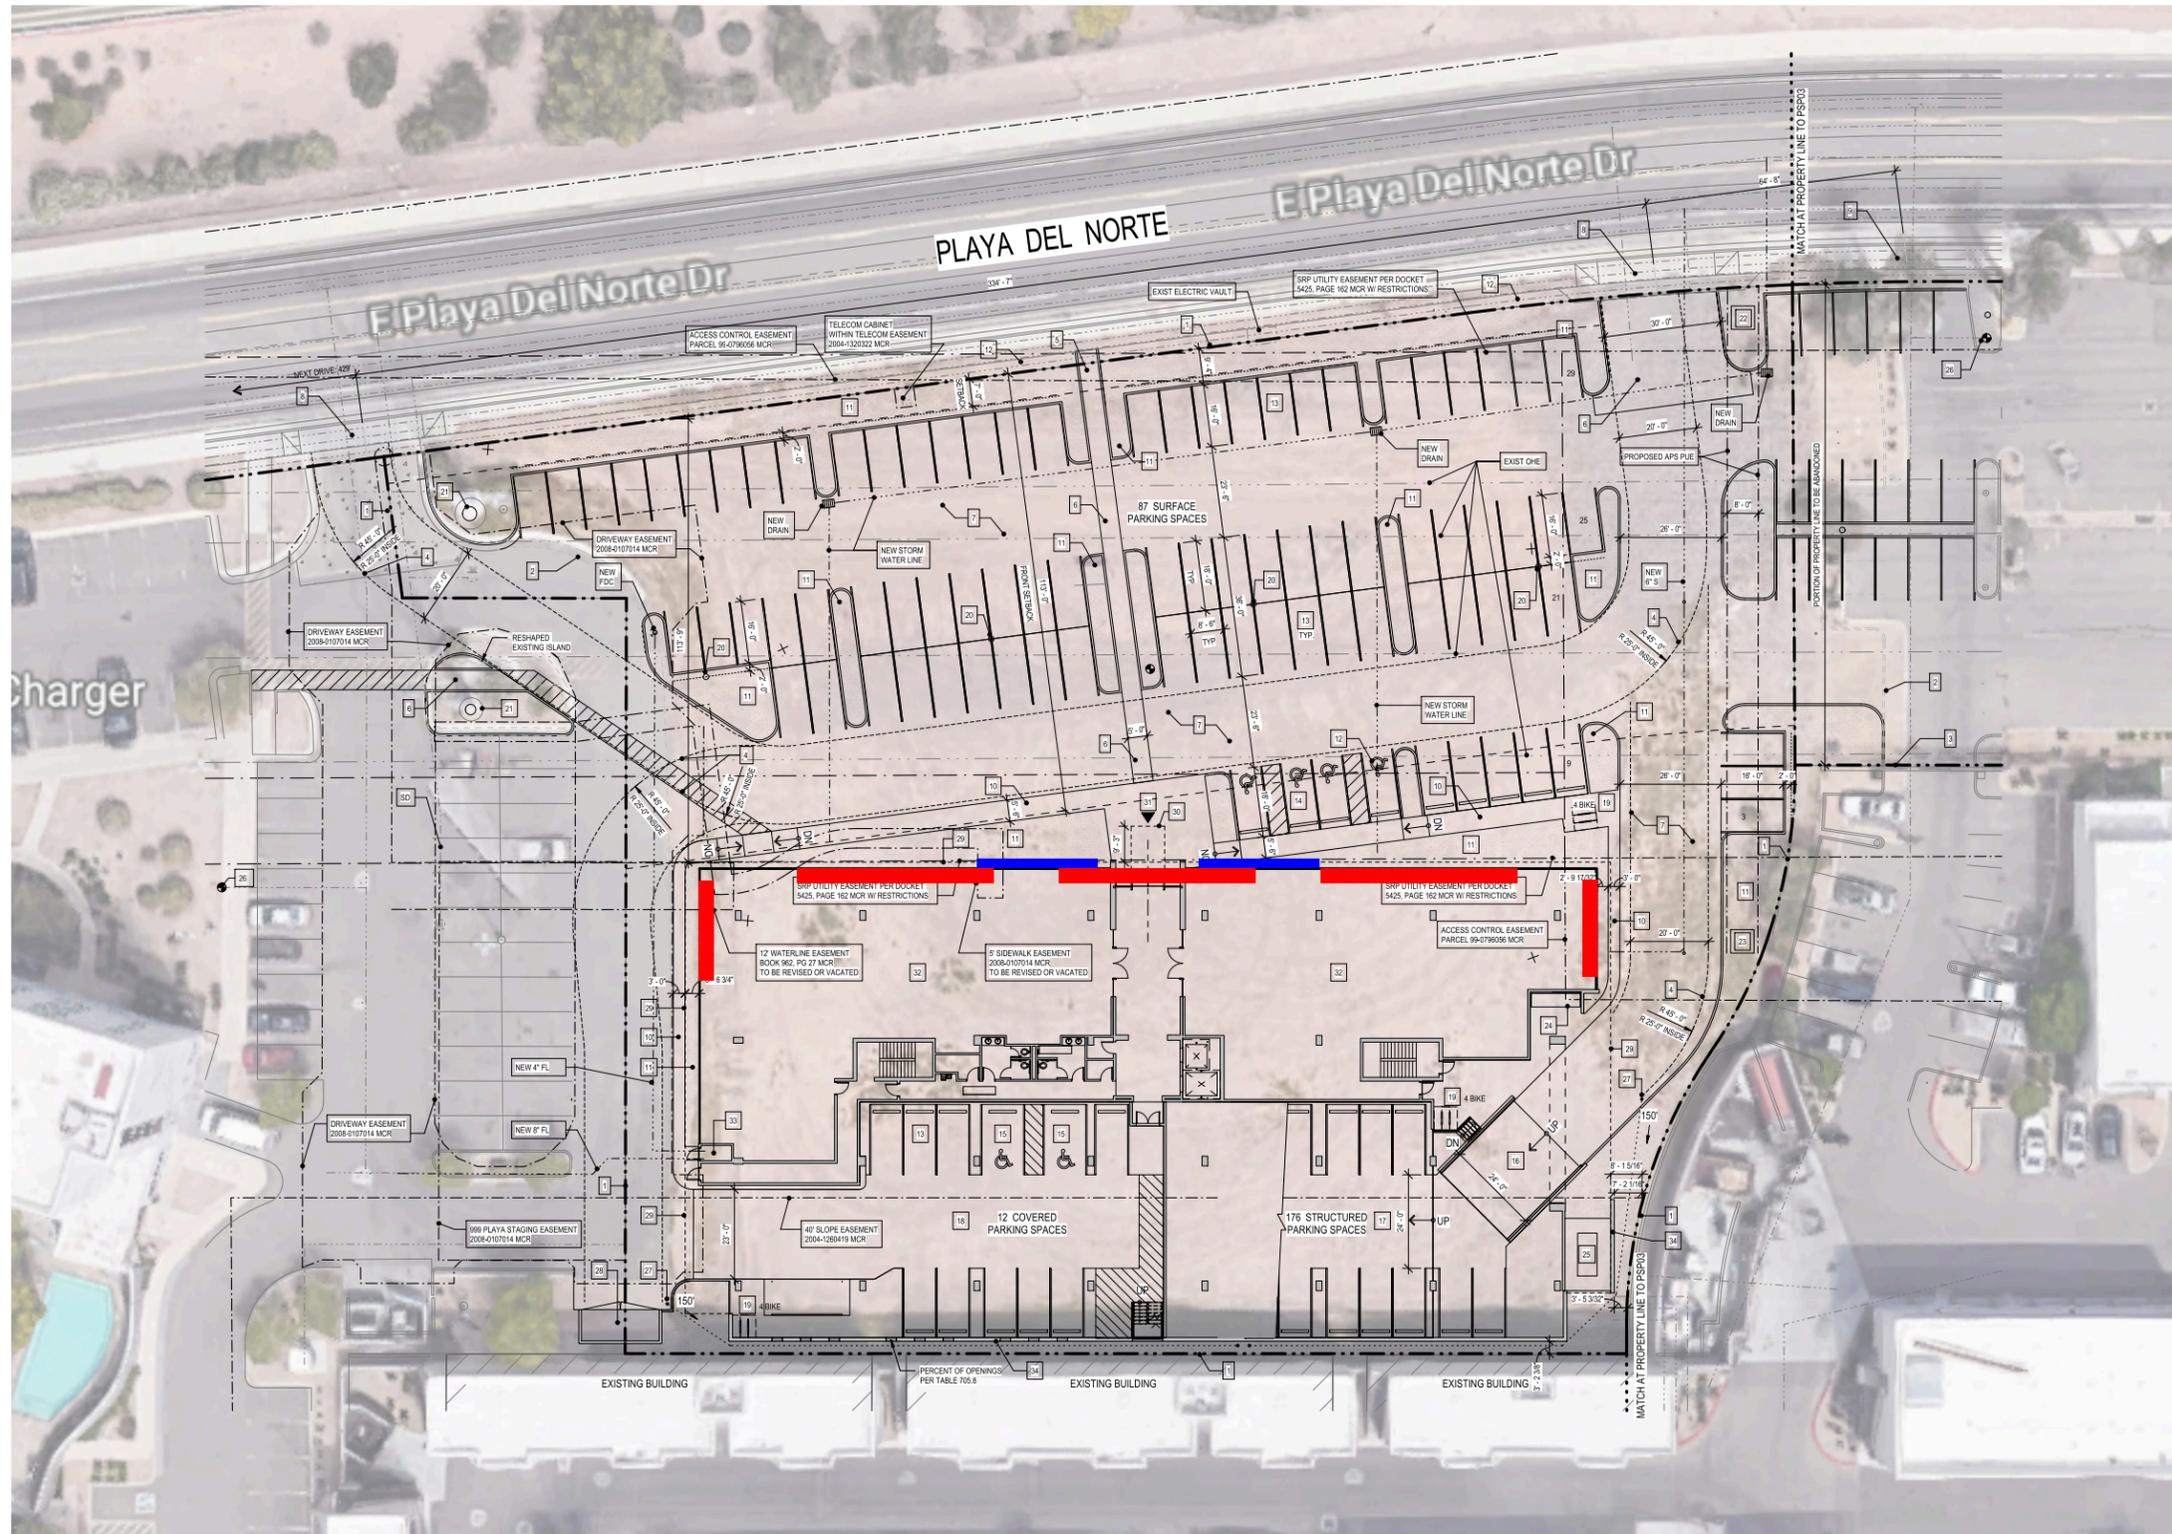

SITE PLAN | scale: not to scale

Zoning: MU-4



Primary Sign Bands



Secondary Sign Bands

