



SIGN PACKAGE CRITERIA

DATE	11/15/12
PROJECT NAME	Commerce Center of Tempe
PROJECT ADDRESS	131 W Julie Dr
TYPE	Reverse pan channel letters
ILLUMINATION	Non-illuminated
MATERIAL	Metal
CONSTRUCTION	1" return
LETTER STYLE	Open
LOGO	Restricted to 25% of sign area – DRC policy
COLOR	Open face color with returns to match
SIZE RESTRICTION	36" maximum height
INSTALLATION	Flush mounted within designated sign envelopes
WINDOW SIGNAGE	Window signs are restricted to 25% of the individual window in which the sign is located.
CENTER ID	None
MAJOR/PAD TENANT VARIATION	None

ESI

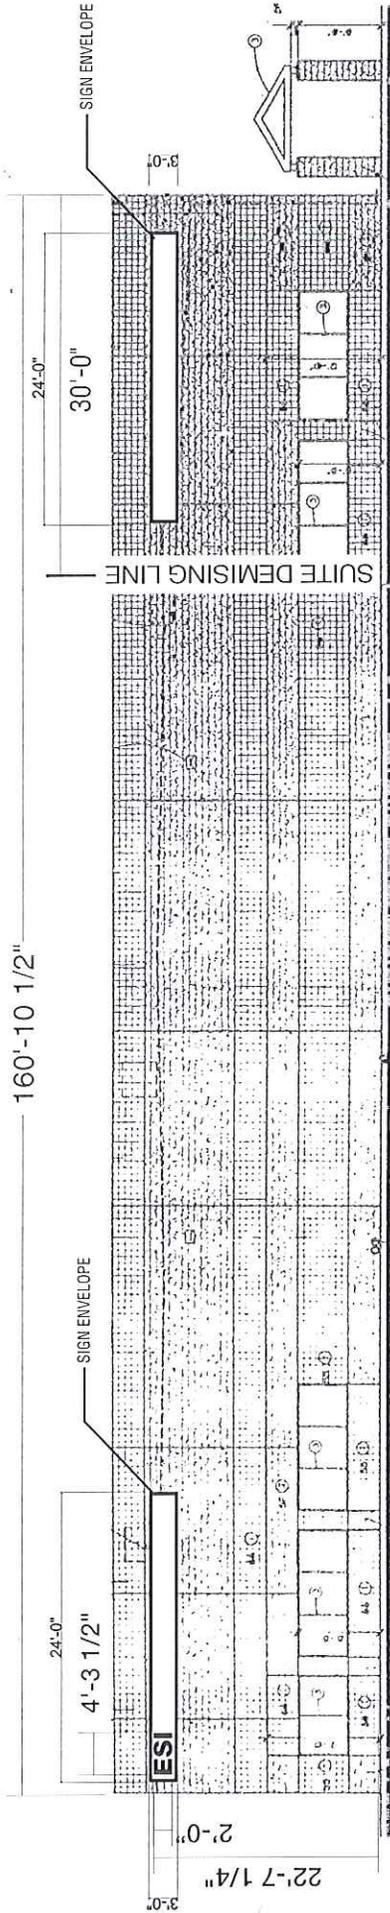

WEST ELEVATION

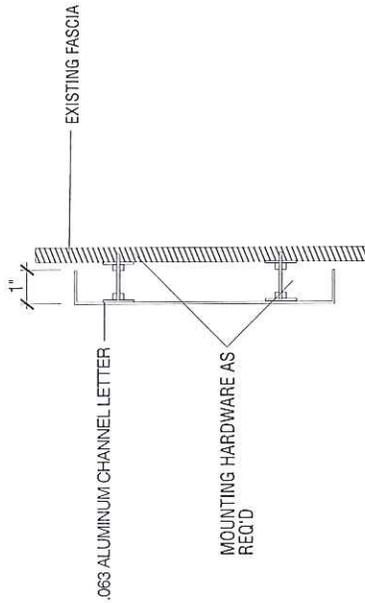


DATE	9.11.12
PROJECT NAME	ESI
PROJECT ADDRESS	131 W Julie Dr
TYPE	Reverse Pan Channel Letters
ILLUMINATION	Non-Illuminated
MATERIAL	Metal
CONSTRUCTION	Welded
LETTER STYLE	Open
LOGO	Restricted to 25% of sign area. I DRC policy.
COLOR	Gemini 2860 Medium Blue
SIZE RESTRICTION	24" Maximum
INSTALLATION	Flush
WINDOW SIGNAGE	per Tempe Sign Code
CENTER ID	none
MAJOR/PAD TENANT VARIATION	none
F/S SIGN	none

3400 N. Arizona Ave. Suite 117/118 Chandler, Arizona 85225 Ph: 480.821.1100 Fx: 480.821.0700 www.signarama.com		Date: 9.11.12 Scale: NTS Drawn: 9.11.12 Sales: BE	Project Name: ESI Address: 131 W JULIE DR City / State: TEMPE	No. Designer Date 1 EPS 9.11.12 2 NA 3 NA 4 NA 5 NA 6 NA	DESIGN DRAWING 1 of 1 Request Number: 1 File No: ESI File Location: 9.12
--	--	--	---	--	--




UL
 All information contained in this and subsequent documents are the sole property of Signarama, Inc. and shall remain confidential. No part of this document may be reproduced without the express written consent of Signarama, Inc. Copyright 2012.

ESI

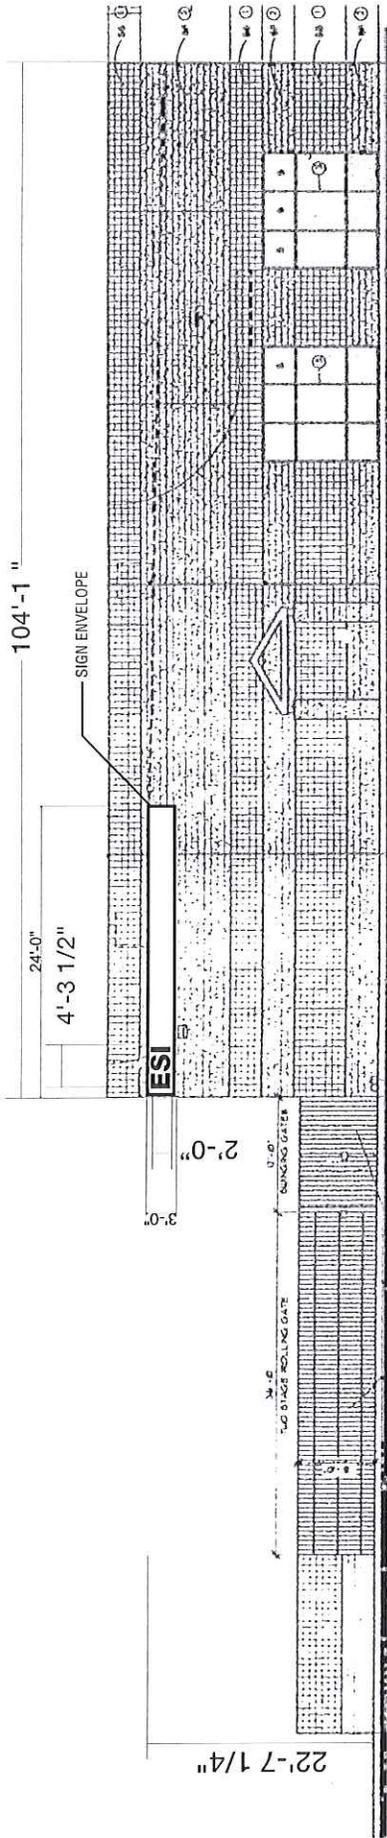

NORTH ELEVATION

DATE	9.11.12
PROJECT NAME	ESI
PROJECT ADDRESS	131 W Julie Dr
TYPE	Reverse Pan Channel Letters
ILLUMINATION	Non-Illuminated
MATERIAL	Metal
CONSTRUCTION	Welded
LETTER STYLE	Open
LOGO	Restricted to 25% of sign area t DRC policy.
COLOR	Gemini 2860 Medium Blue
SIZE RESTRICTION	24" Maximum
INSTALLATION	Flush
WINDOW SIGNAGE	per Tempe Sign Code
CENTER ID	none
MAJOR/PAD TENANT VARIATION	none
F/S SIGN	none

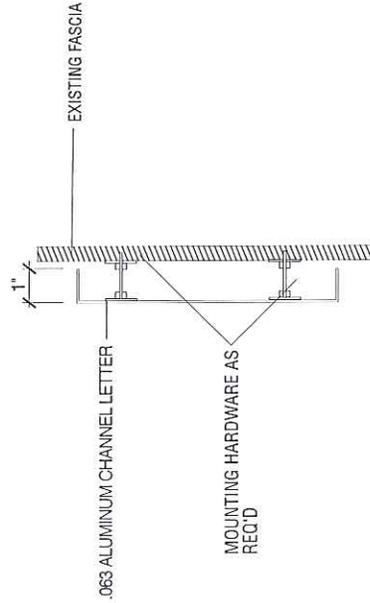

LETTER TYPE SECTION VIEW REVERSE PAN CHANNEL LETTER

DESIGN DRAWING 1 of 1
 Request Number: 1
 File No: ESI
 File Location: 9.12


No.	Designer	Date
1	EPS	9.11.12
2		NA
3		NA
4		NA
5		NA
6		NA

UJ Universal Junction
 All information contained in this and subsequent documents are the sole property of Universal Junction. No part of this document or any information contained within this document may be used, copied, or reproduced in any form without the express written consent of Universal Junction. Copyright 2010

Date: 9.11.12 Project Name: ESI
 Scale: NTS Address: 131 W JULIE DR
 Drawn: 9.11.12 City/State: TEMPE
 Sales: BE

3400 N. Arizona Ave.
 Suite 117/118
 Chandler, Arizona
 85225
 Ph: 480.821.1100
 FX: 480.821.0700



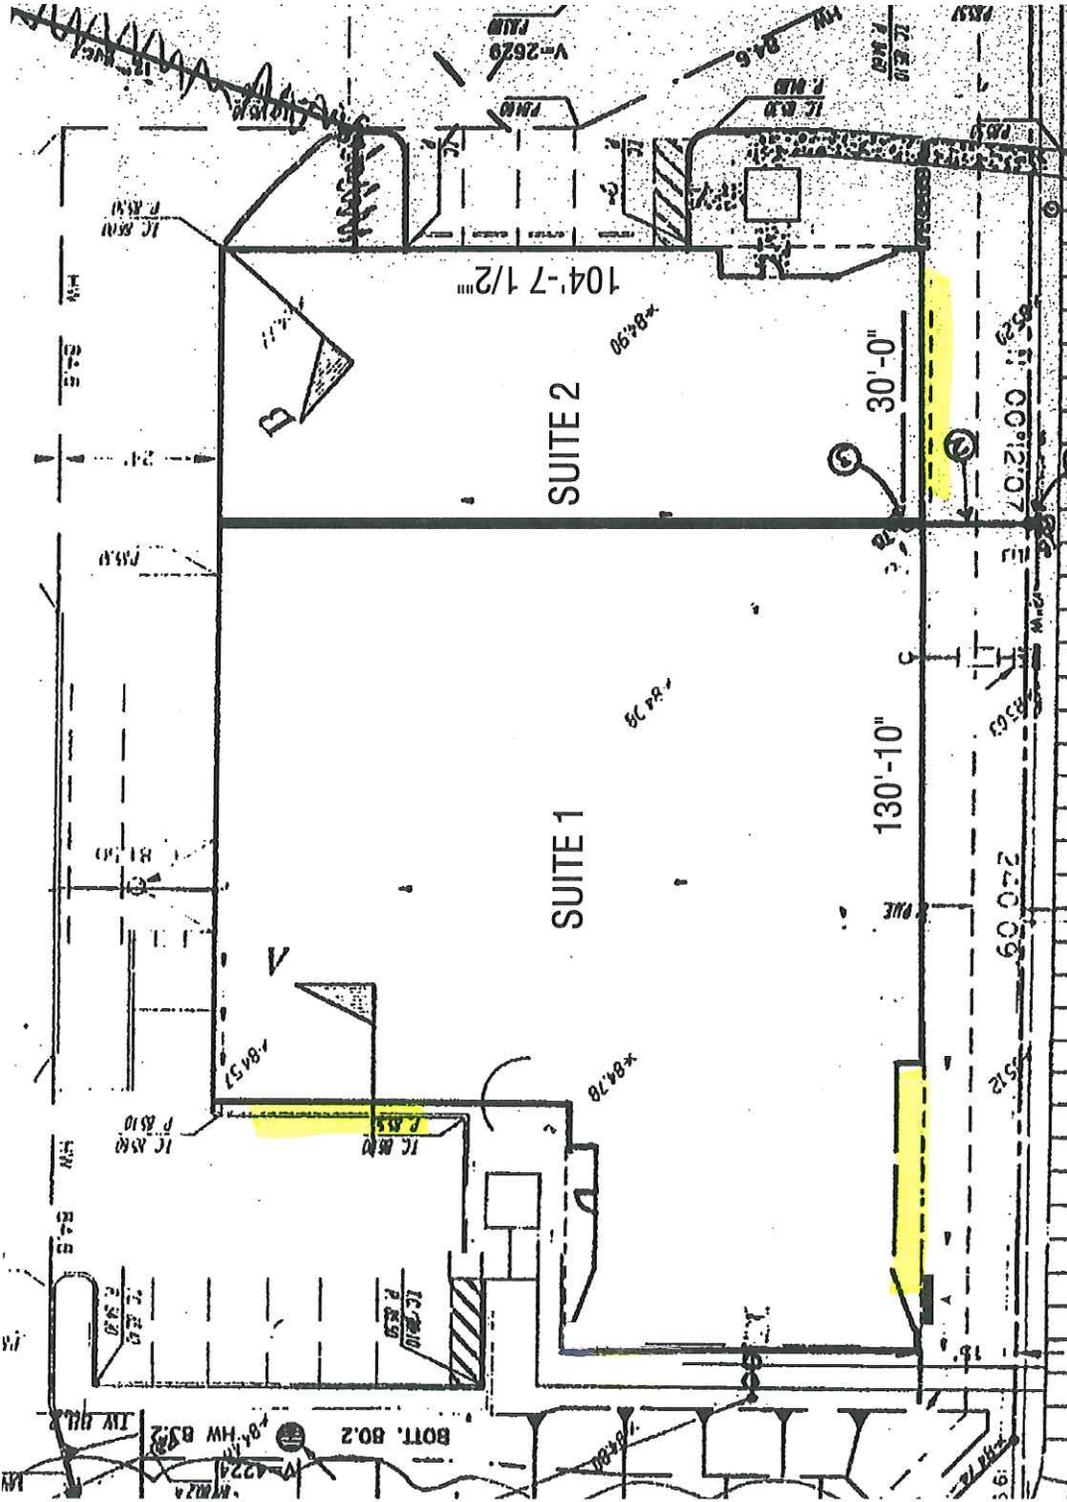

DESIGN DRAWING 1 of 1
 Request Number: 1
 File No: ESI
 File Location: 9.12

No.	Designer	Date
1	EPS	9.11.12
2		
3		
4		
5		
6		

ESI
 Project Name: ESI
 Address: 131 W JULIE DR
 City / State: TEMPE
 Date: 9.11.12
 Scale: NTS
 Drawn: 9.11.12
 Sales: BE

3400 N. Arizona Ave.
 Suite 117/118
 Chandler, Arizona
 85225
 Ph: 480.821.1100
 Fx: 480.821.0700
SIGNARAMA
 CHANDLER, AZ
 www.signaramachandler.com

All information contained in this and all other drawings is the property of Signarama, Chandler, Arizona. Any use or re-distribution of this information without the express written consent of Signarama, Chandler or any of its authorized agents. Copyright: 2010