



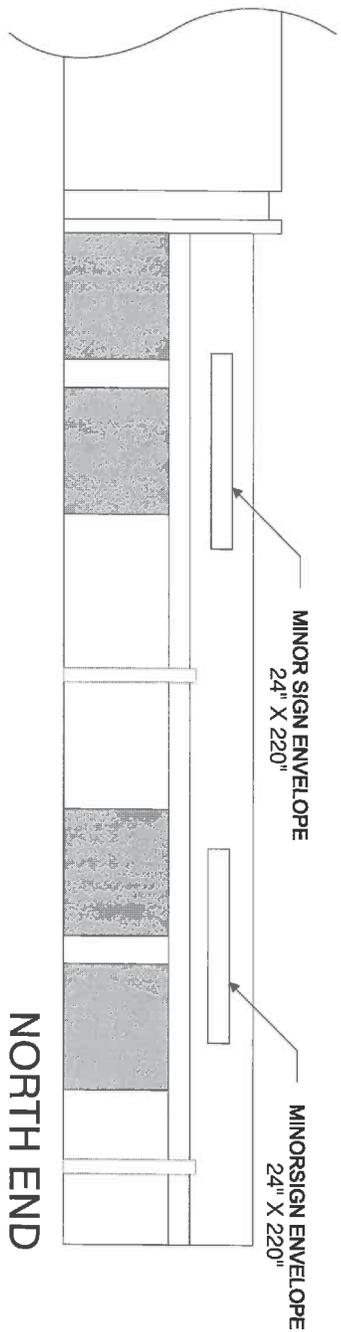


SIGN PACKAGE CRITERIA

DATE	05/05/2014
PROJECT NAME	Emkay Industrial Park
PROJECT ADDRESS	622 South Hacienda Drive
TYPE	Individual Reverse Pan Channel Letters
ILLUMINATION	None
MATERIAL	Aluminum
CONSTRUCTION	1.5" returns
LETTER STYLE	open
LOGO	Restricted to 25% of sign area
COLOR	Open, returns to match face color
SIZE RESTRICTION	Maximum sign height 24", not to exceed 80% of vertical or horizontal background area.
INSTALLATION	Flush mount in designated envelope
WINDOW SIGNAGE	Window signs are restricted to 25% of the individual window in which the sign is located.
CENTER ID	
MAJOR /PAD TENANT VARIATION	Maximum 56" sign height

622 S. HACIENDA DR. EAST ELEVATION

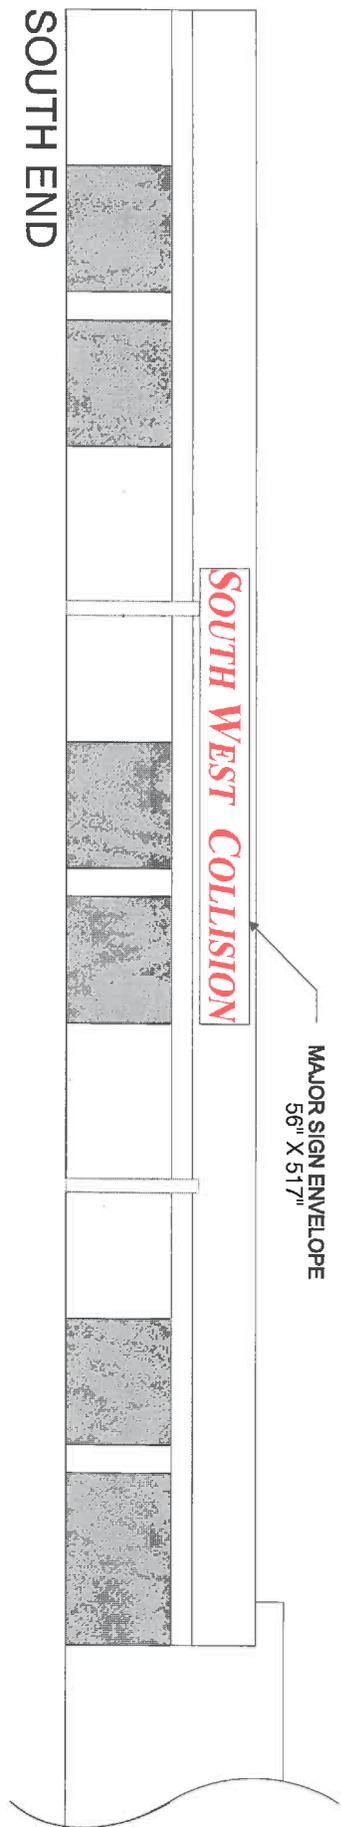

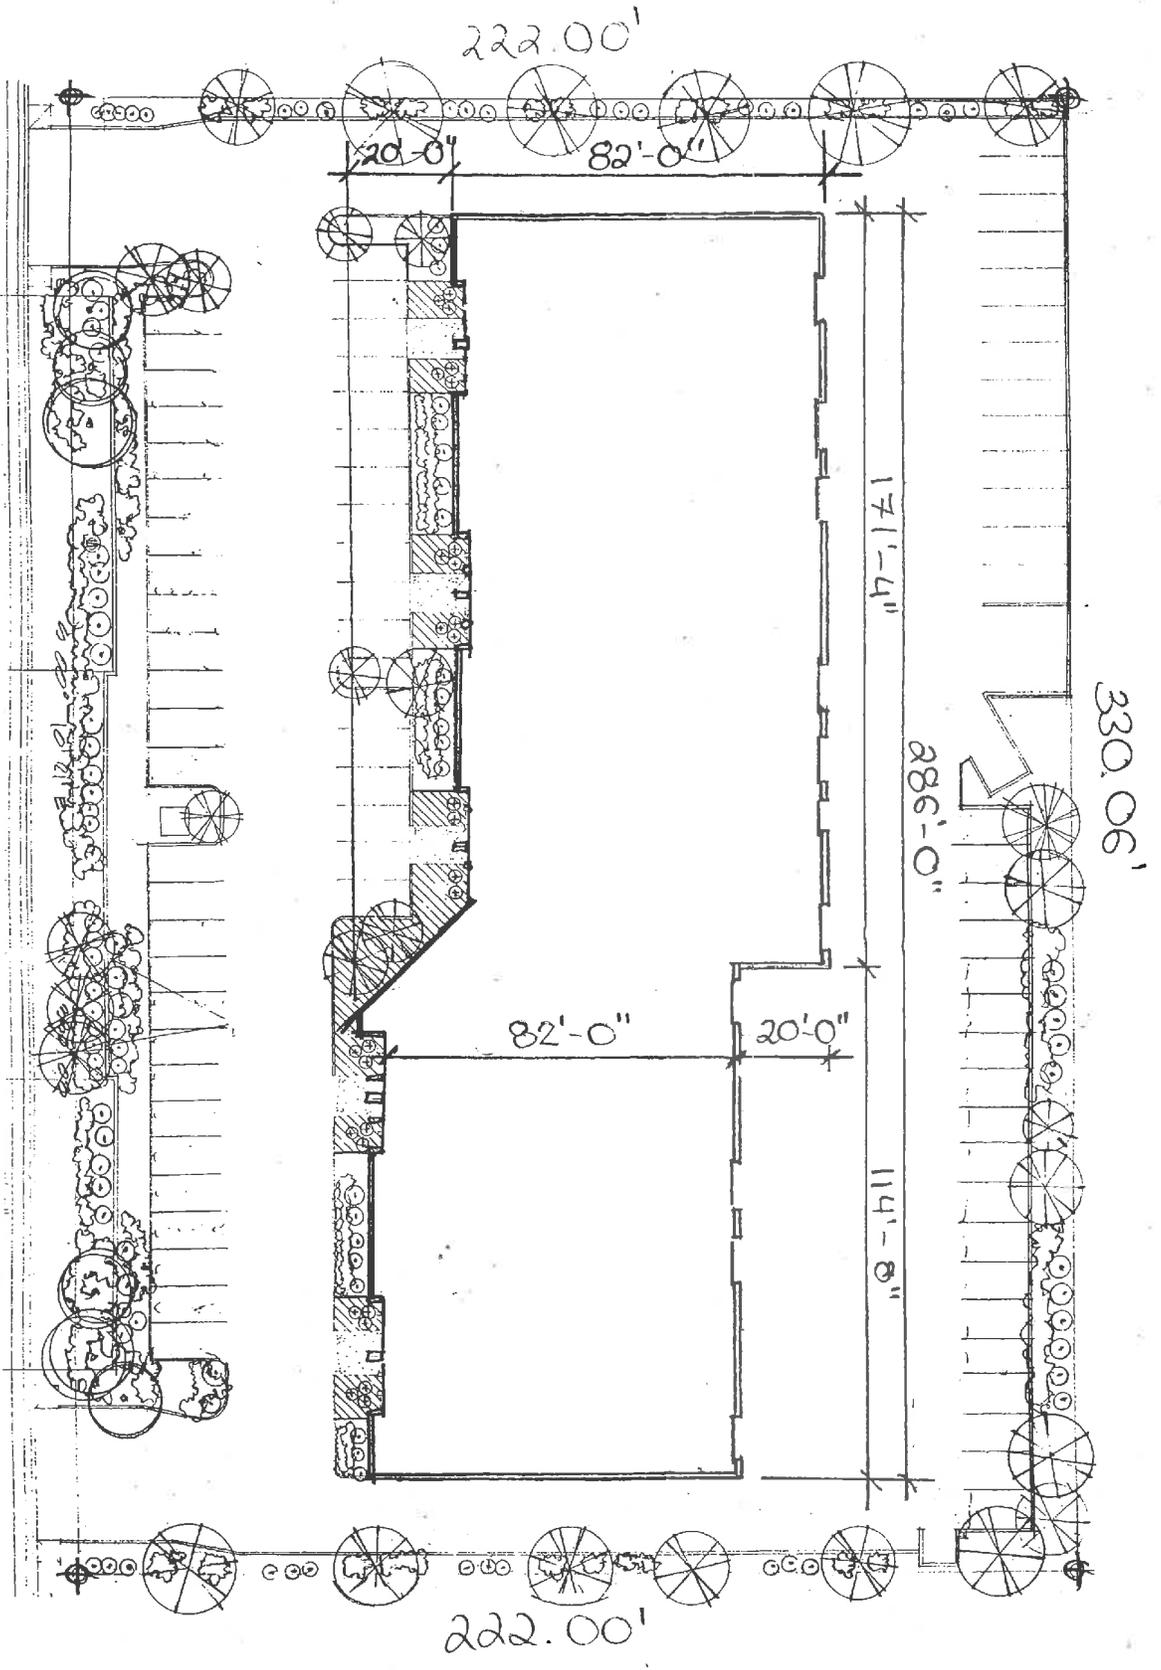

SITE PLAN

SCALE 1" = 40'-0"