



# SIGN PACKAGE CRITERIA

<b>DATE</b>	10/17/2018
<b>PROJECT NAME</b>	Papago Gateway Center
<b>PROJECT ADDRESS</b>	350 W. Washington St.
<b>TYPE</b>	Pan channel letters
<b>ILLUMINATION</b>	LED
<b>MATERIAL</b>	
<b>CONSTRUCTION</b>	5" returns. Letters mounted on 8"x8" raceway/structure. Each raceway segment to be no longer than three lengths of louvers.
<b>LETTER STYLE</b>	
<b>LOGO</b>	Restricted to 25% of sign area – DRC policy.
<b>COLOR</b>	Sign faces shall be white acrylic with optional black perforated vinyl overlay Returns shall be silver or white.
<b>SIZE RESTRICTION</b>	Maximum letter height is 4 feet. Maximum length is 90 feet.
<b>INSTALLATION</b>	See elevations for details.
<b>WINDOW SIGNAGE</b>	Window signs are restricted to 25% of the individual window in which the sign is located.
<b>CENTER ID</b>	
<b>MAJOR/PAD TENANT VARIATION</b>	
<b>FREESTANDING MULTI-TENANT SIGNAGE</b>	Tenant identification on the multi-tenant sign does not require sign permit, however, the following criteria apply: Tenant panel shall be painted ICI Alligator Pear. Construction shall be 1/8" aluminum, routed and backed with plex.

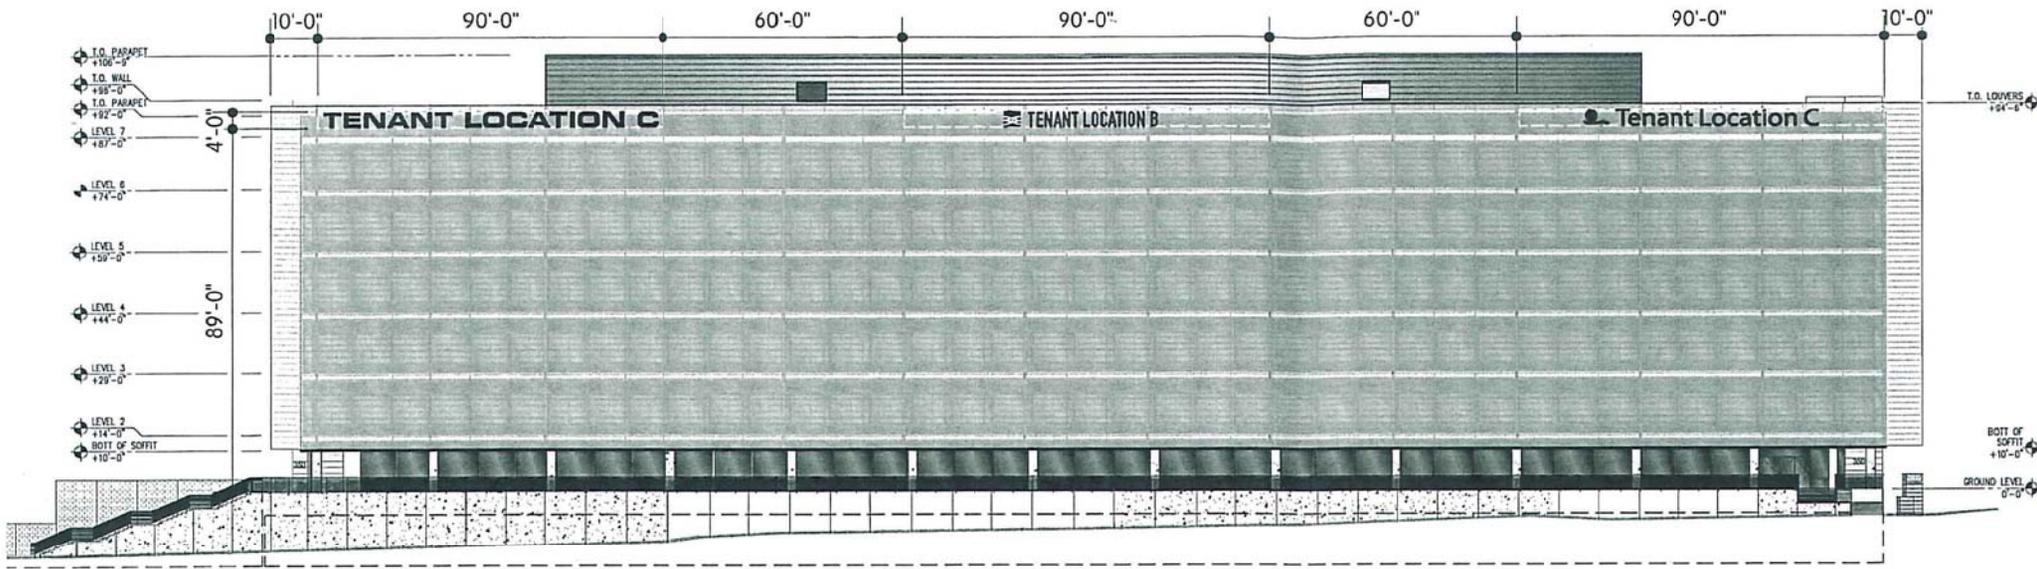

SOUTH ELEVATION  
SCALE • 1" = 40'

4'-0" (max.) 1'-10" (min.)

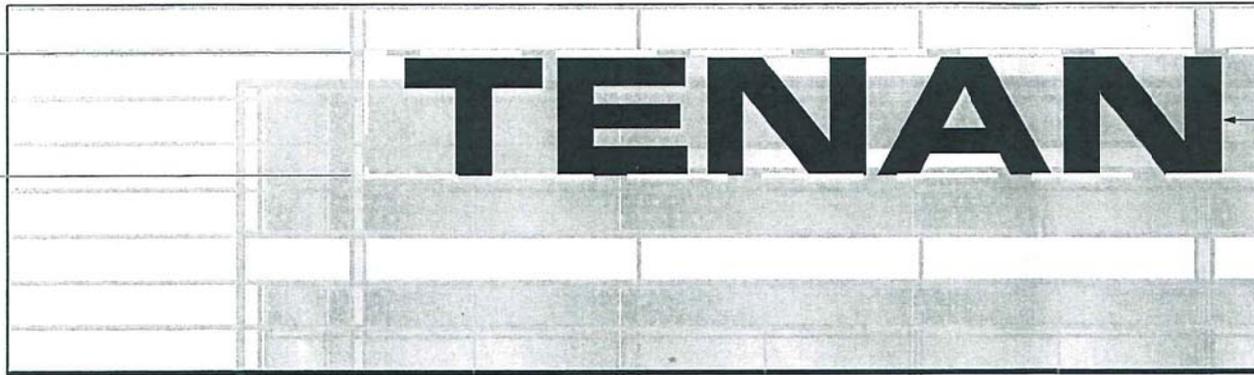

DAYTIME VIEW  
EAST ELEVATION DETAIL  
SCALE • 3/16" = 1'-0"

Louvers. Top four rows to be closed behind sign envelope when envelope is engaged. All other louvers to remain operable.

Pan-channel letters w/5" returns. Internally illuminated w/LED. Faces are Plexiglas 2447 White with Arlon Series 5590 Dual Color Film 122 Black. (Dashed line indicated limits of sign envelope.)\*

8"x8" raceway/structure. Each raceway segment to be no longer than three lengths of louvers to allow for curvature of the segments. Located behind the louvers.



# PAPAGO GATEWAY --- CENTER

CSP AMENDMENT 10-15-18

REVISED SIGN BANDS 10/17/2018



1205 N. Miller Road  
Tempe, AZ 85281  
480.966.6565  
airparksigns.com

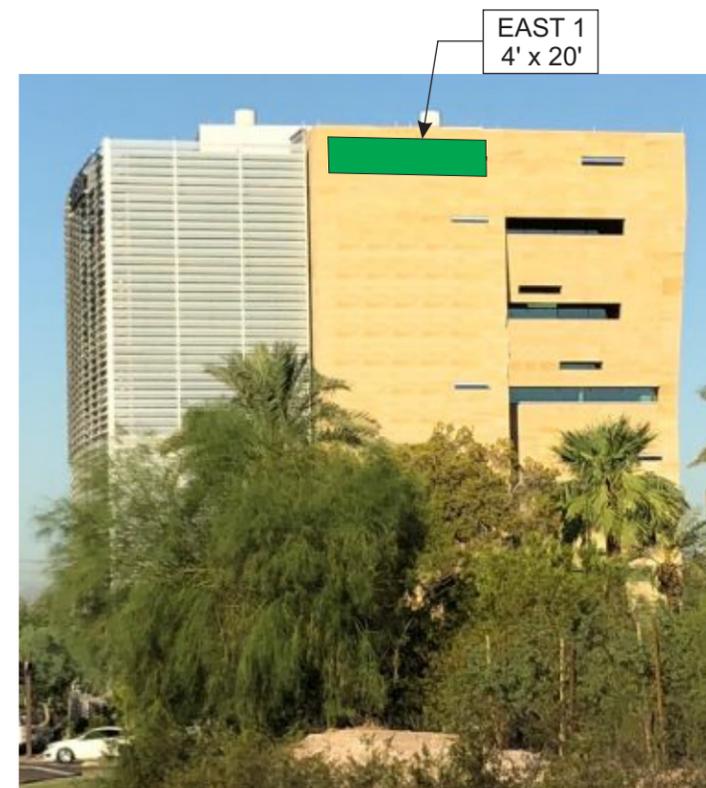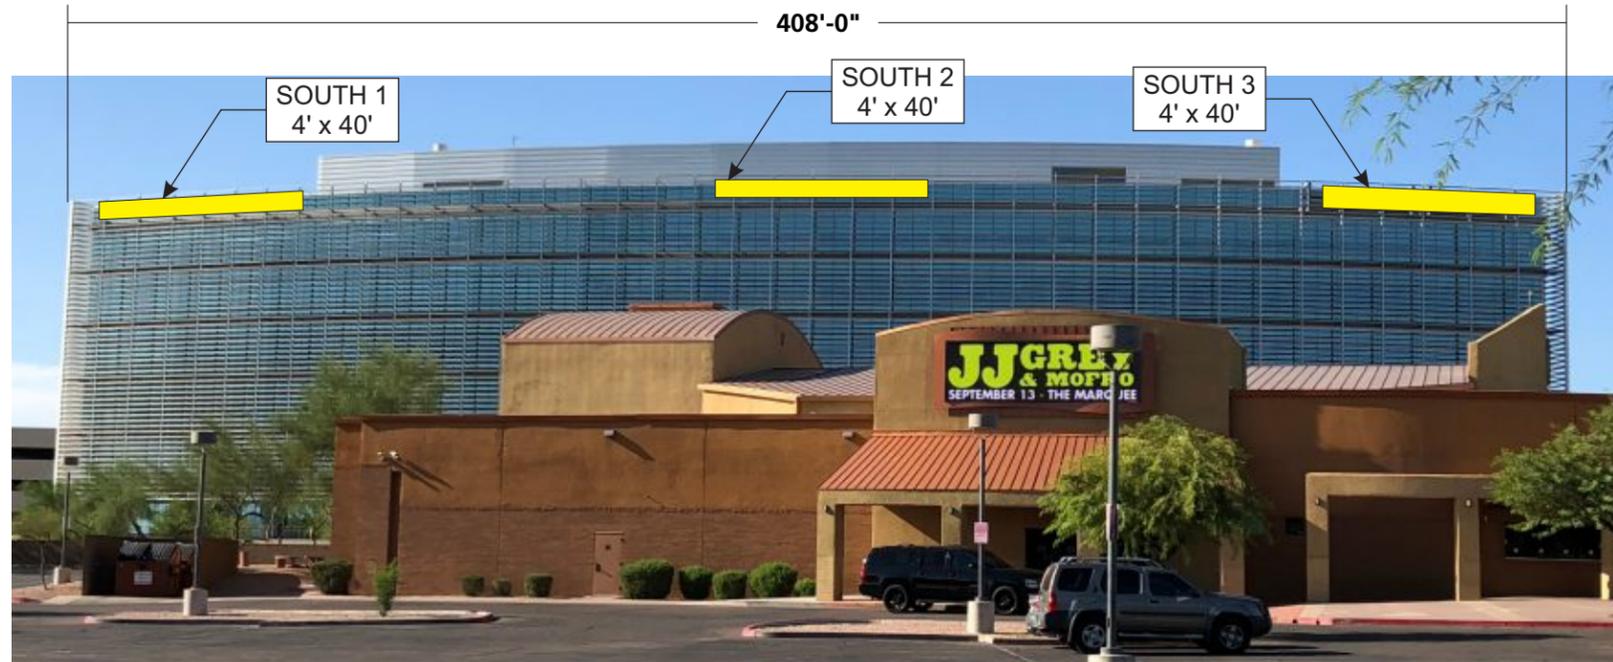

SIGN BANDS  
scale: N.T.S.



LEGEND	
<span style="display:inline-block; width:15px; height:15px; background-color:yellow; border:1px solid black;"></span>	EYEBROW BANDS
<span style="display:inline-block; width:15px; height:15px; background-color:blue; border:1px solid black;"></span>	GARAGE BANDS
<span style="display:inline-block; width:15px; height:15px; background-color:green; border:1px solid black;"></span>	BUILDING BANDS

**NOTE: EAST & WEST SIDES WILL ONLY HAVE 1 (ONE) BAND PER ELEVATION**

**NOTE: TENANT MUST OCCUPY AT LEAST 50% OF A FLOOR TO BE ELIGIBLE FOR BUILDING MOUNTED SIGNAGE.**




1205 N. Miller Road  
Tempe, AZ 85281  
480.966.6565  
airparksigns.com

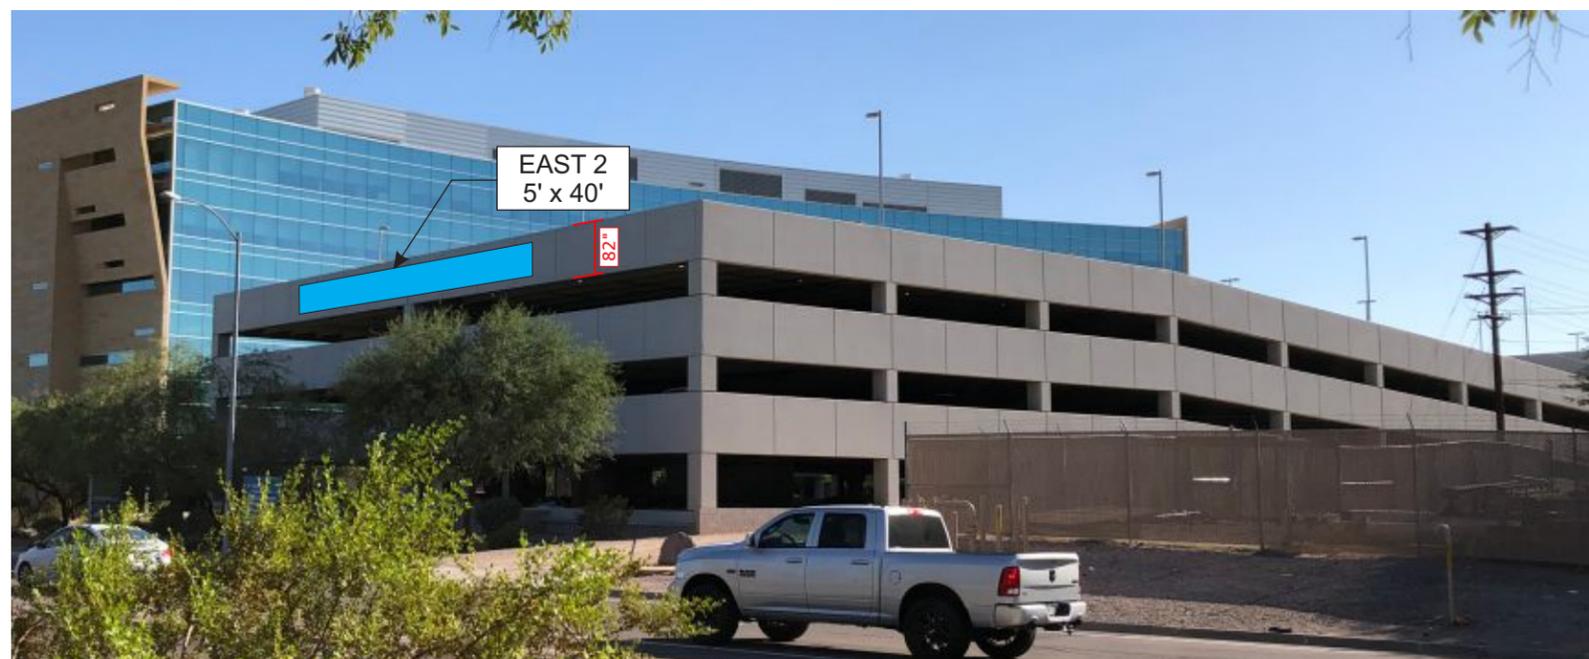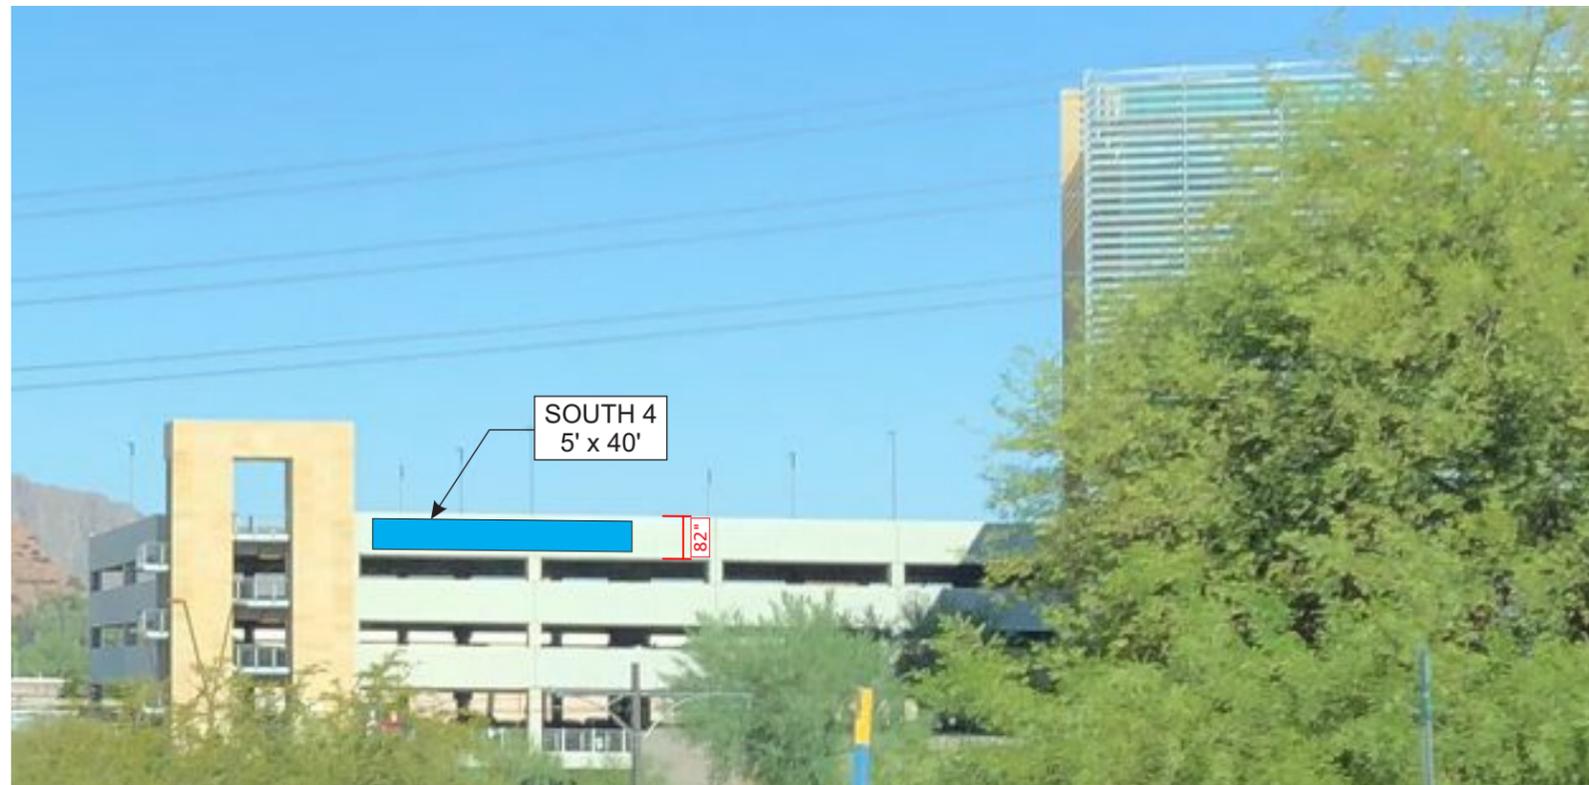

**SIGN BANDS**  
scale: N.T.S.



1205 N. Miller Road  
Tempe, AZ 85281  
480.966.6565  
airparksigns.com

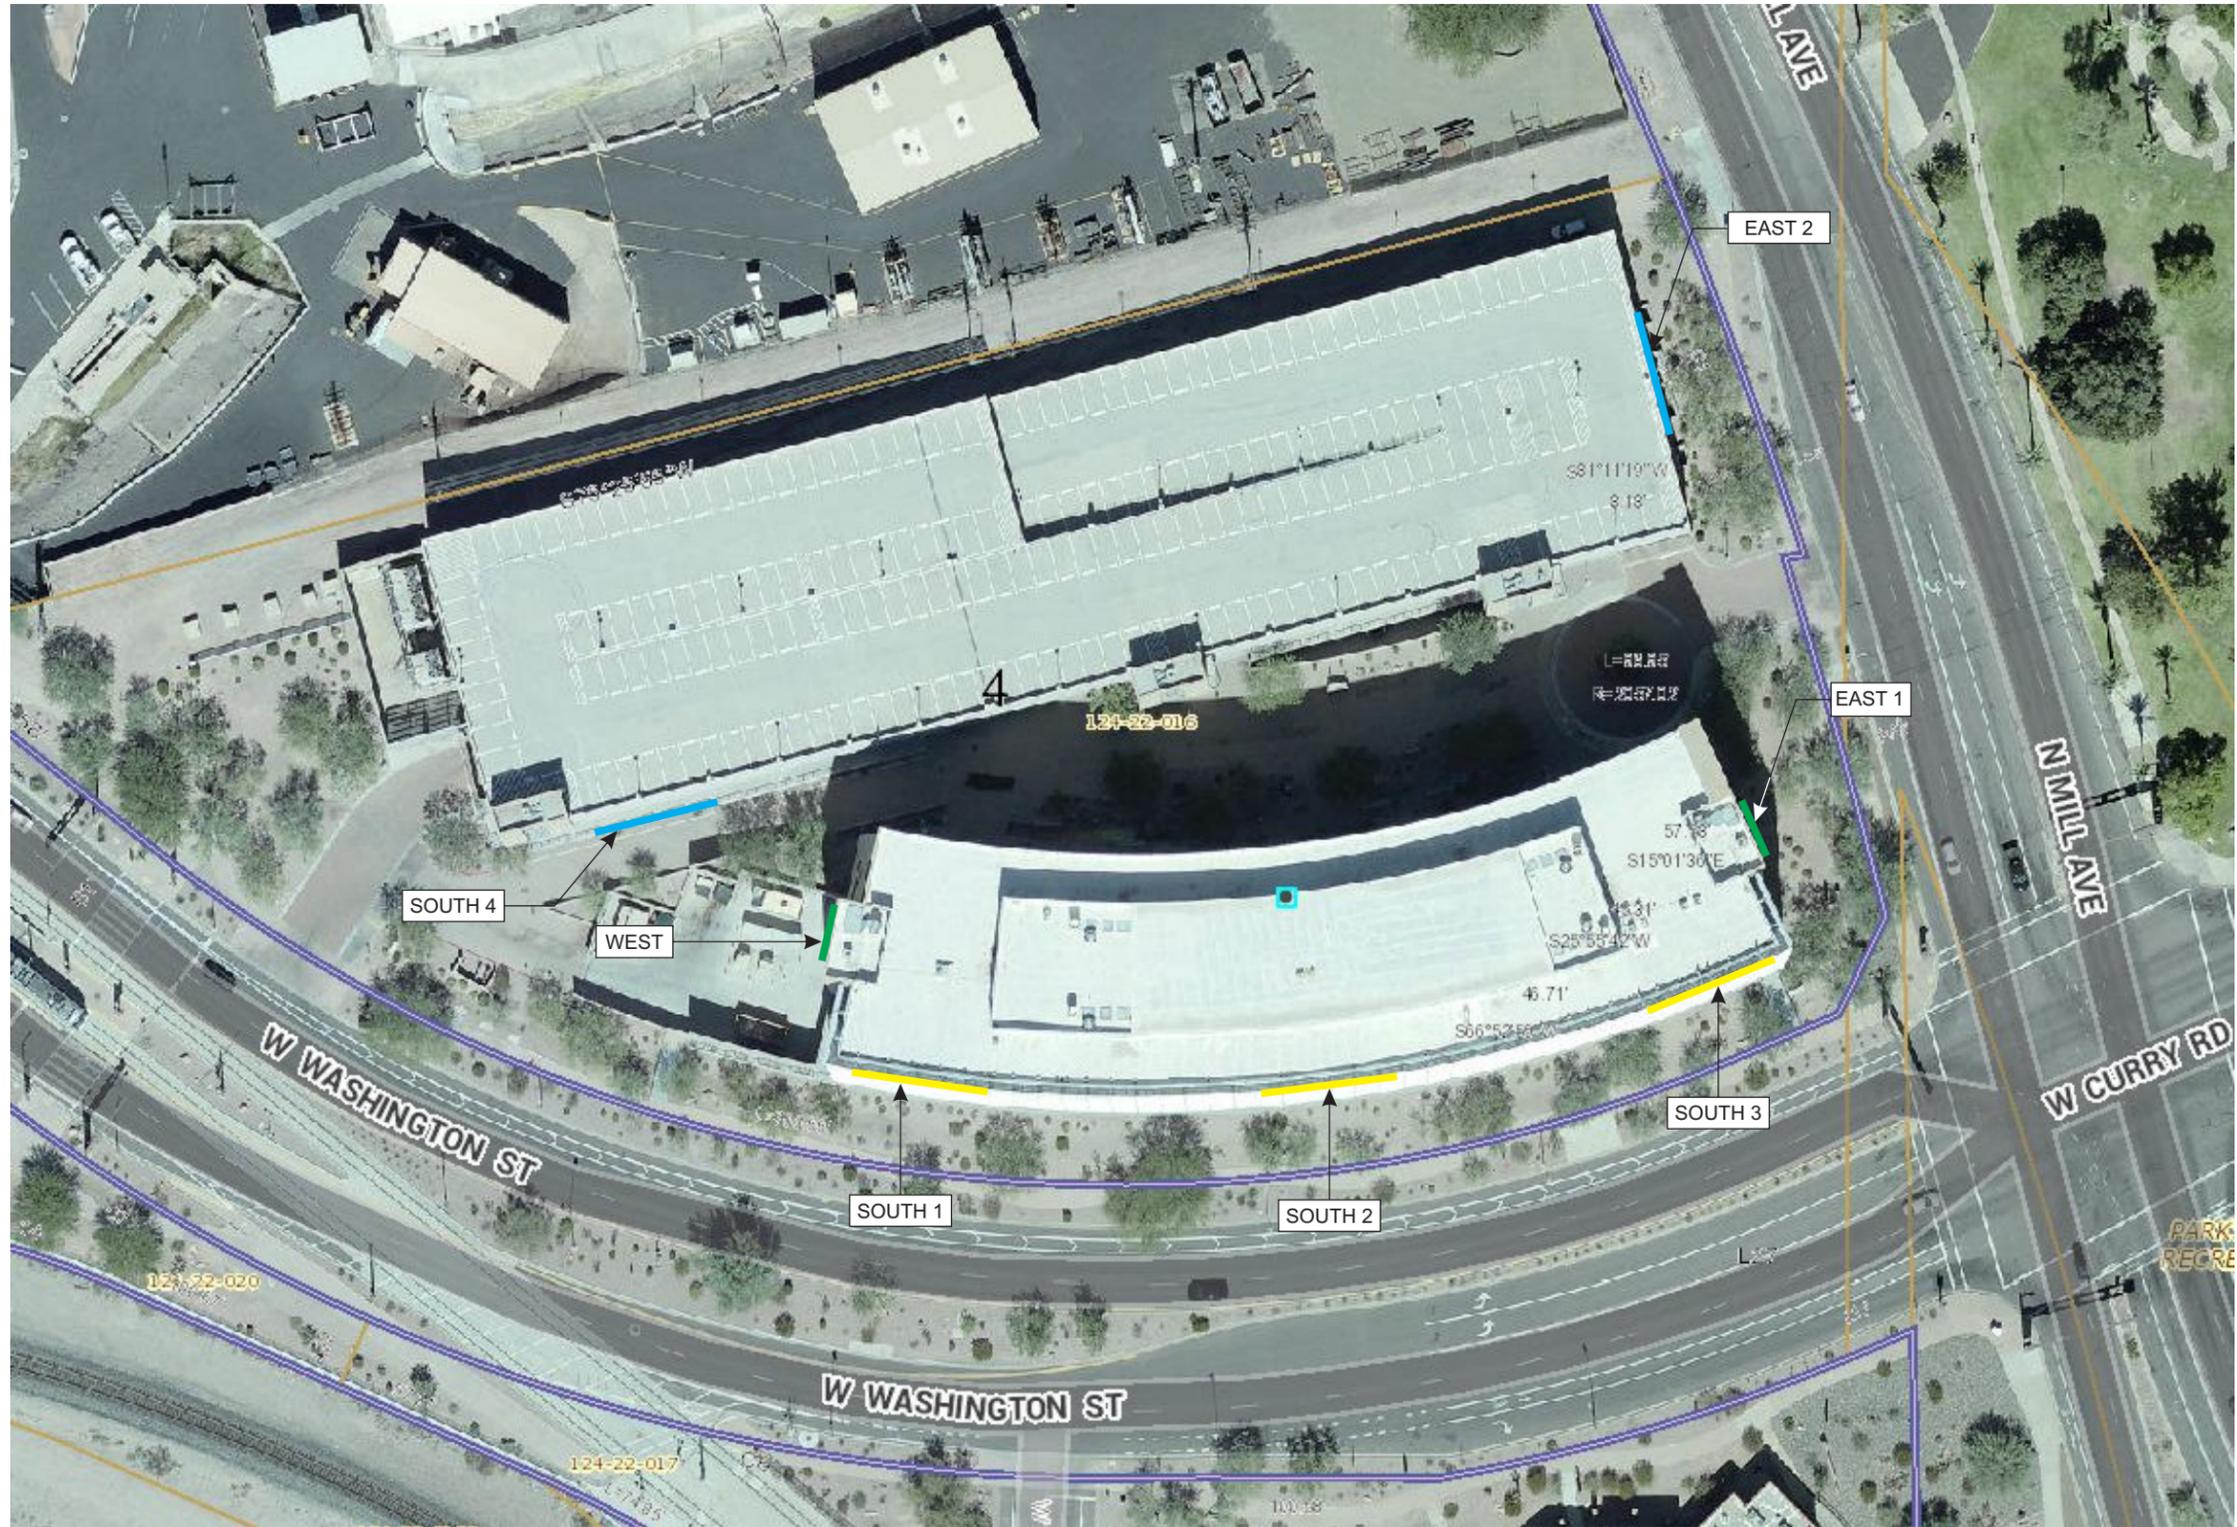

**SITE MAP**  
 scale: N.T.S.



1205 N. Miller Road  
 Tempe, AZ 85281  
 480.966.6565  
 airparksigns.com