


# SIGN PACKAGE CRITERIA




<b>DATE</b>	09/21/05
<b>PROJECT NAME</b>	The Arches
<b>PROJECT ADDRESS</b>	120-130 E University Dr.
<b>TYPE</b>	Pan channel contour form sign. Refer to drawing.
<b>ILLUMINATION</b>	Internal neon illumination
<b>MATERIAL</b>	Sheet metal, aluminum with acrylic faces
<b>CONSTRUCTION</b>	Flush mount to wall. 5" returns
<b>LETTER STYLE</b>	Open
<b>LOGO</b>	Restricted to 25% of sign area – DRC policy.
<b>COLOR</b>	Face and trim cap color open. Returns to be Duranodic bronze to match window mullions.
<b>SIZE RESTRICTION</b>	22" maximum sign height, maximum length 76". For single tenant facilities (building occupied by one tenant): 22" maximum sign height, maximum length 112"; or a 42" maximum sign height with sign length and shape approved on an individual basis. Refer to drawing.
<b>INSTALLATION</b>	Centered vertically within sign band. For single tenant facilities, sign location shall be approved on an individual basis.
<b>WINDOW SIGNAGE</b>	Window signs are restricted to 25% of the individual window in which the sign is located.
<b>CENTER ID</b>	
<b>MAJOR/PAD TENANT VARIATION</b>	

# PAN CHANNEL CONTOUR FORM SIGN

## Scale Drawing

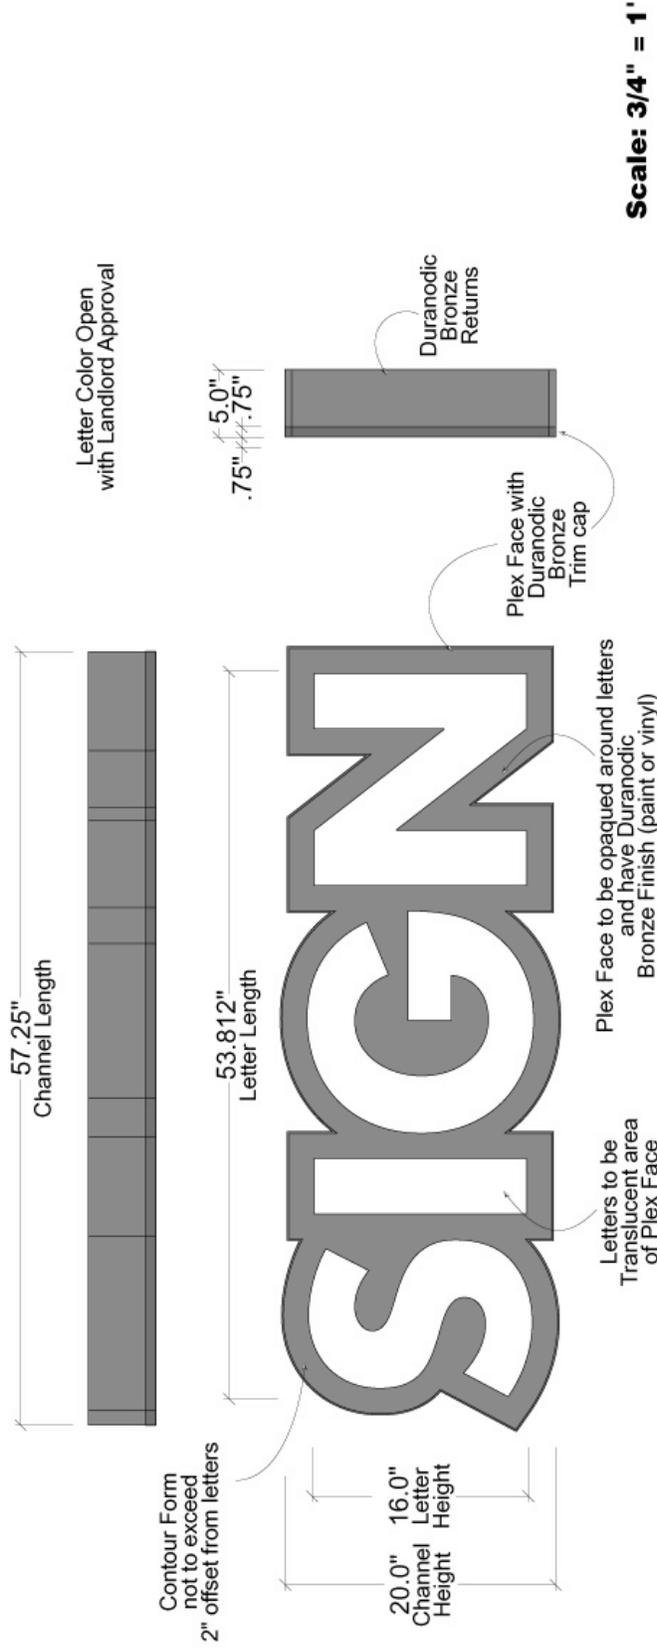


## Construction Detail

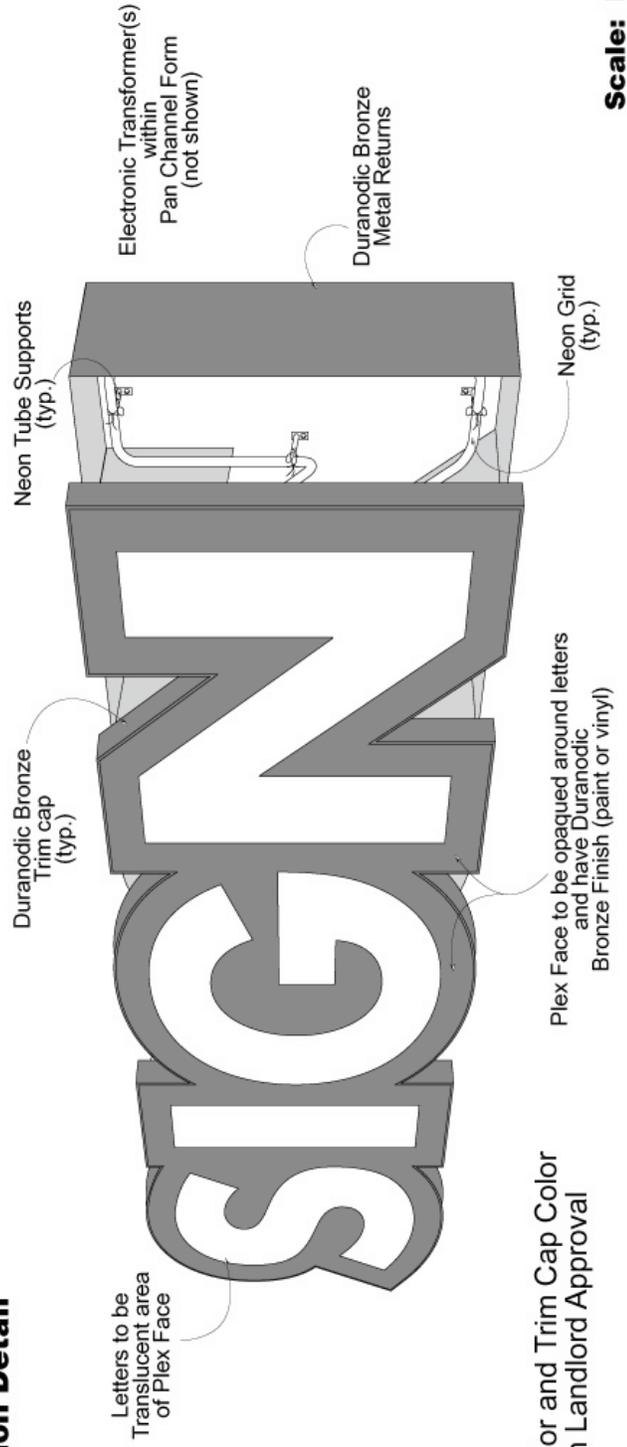


### NOTE:

Letter Color and Trim Cap Color Open with Landlord Approval

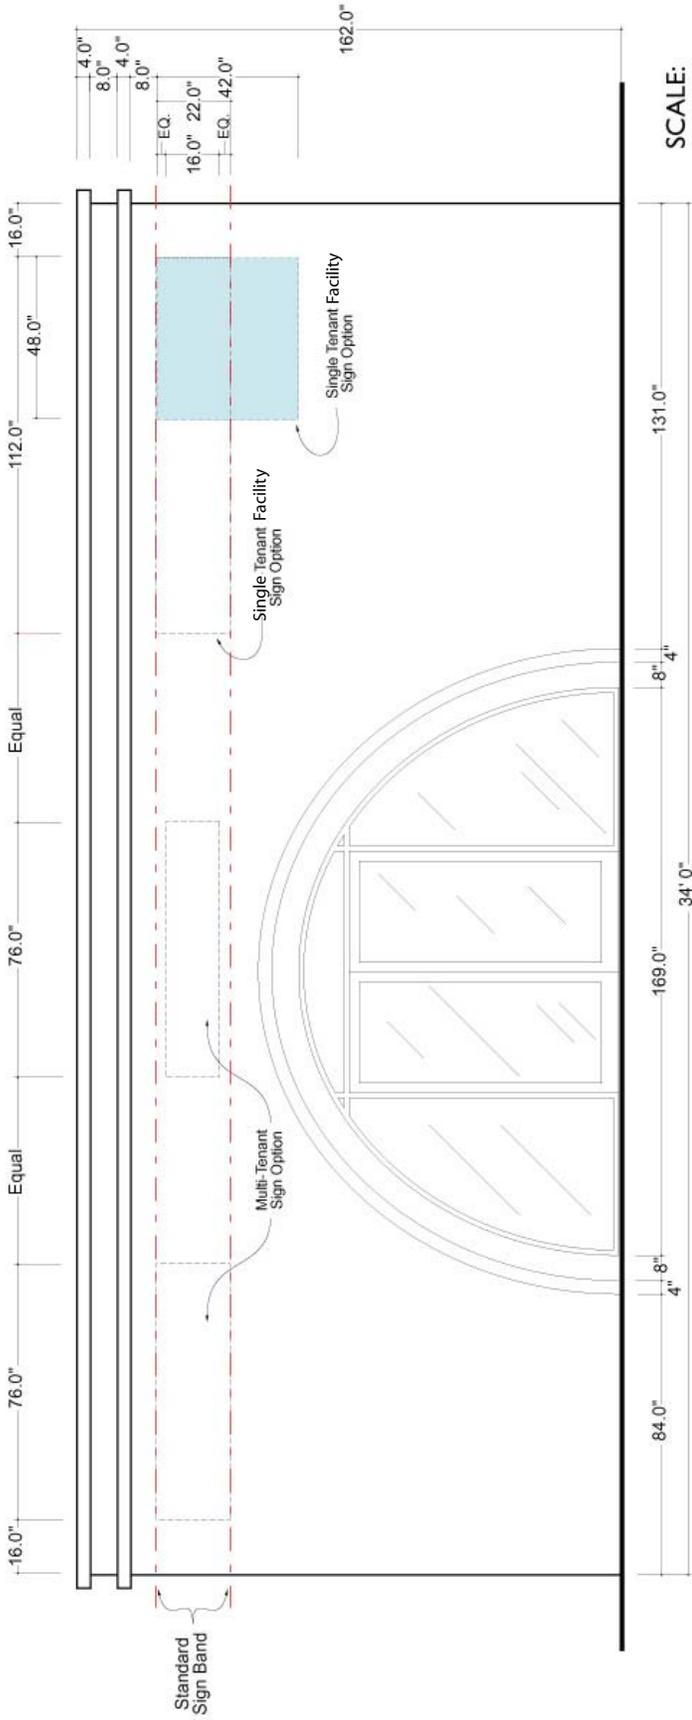

**South Elevation**

SCALE:  
3/16" = 1'

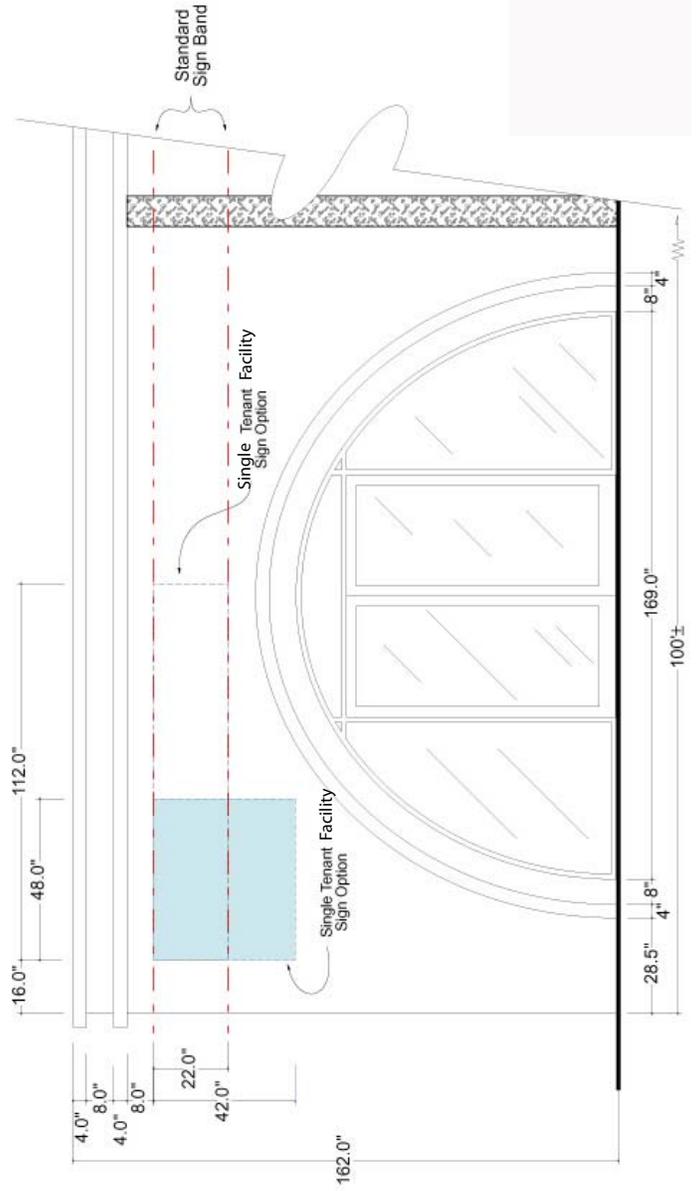

**East Elevation**

SCALE: 3/16" = 1'