


SIGN PACKAGE CRITERIA

DATE	07/10/2018
PROJECT NAME	The Federman Building
PROJECT ADDRESS	606 West Southern Avenue
TYPE	Individual reverse pan channel, non- illuminated
ILLUMINATION	none
MATERIAL	Aluminum
CONSTRUCTION	Individual letters or single pan with 2" returns - paint or vinyl copy
LOGO	Restricted to 25% of sign area if combined with letters
COLOR	Open
SIZE RESTRICTION	4' x 8' sign envelopes
INSTALLATION	Over tenant suite (see attached drawings)
CENTER ID	Multi-tenant sign per approved sign permit
MAJOR/PAD TENANT VARIATION	Not applicable for this location

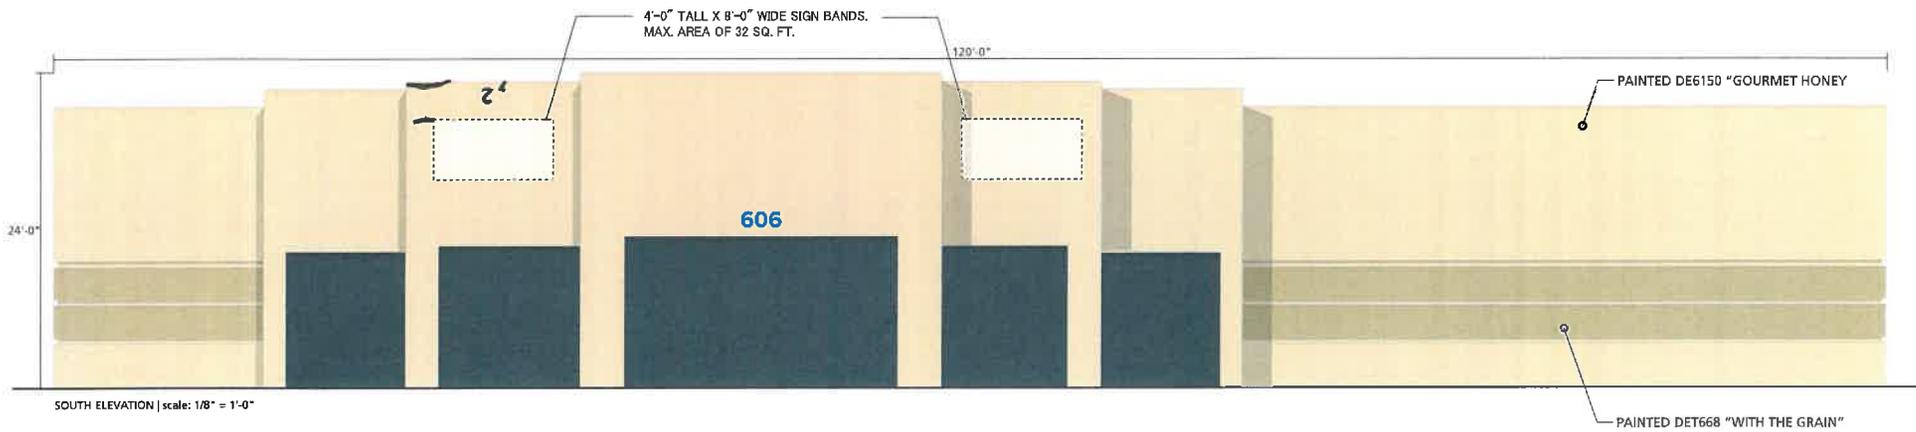

SOUTH ELEVATION | scale: 1/8" = 1'-0"


 Gretchen Wilde, owner/designer
 1205 N. Miller Road
 Tempe, AZ 85281
 480-966-5565 / 480-966-5668 (f)
 gwns@hairparksigns.com

606 W. Southern Ave.
 Tempe, AZ 85282



NOTES:

 Approved By: _____ Date: _____

trc
jh

Honeymoon Sweets 07-05-18
 Building Mounted ID 1 / 1
 PAGE

© 2018 Hair Park Signs, Inc. All rights reserved. This drawing is the property of Hair Park Signs, Inc. and is not to be reproduced, stored in a retrieval system, or transmitted in any form or by any means, electronic, mechanical, photocopying, recording, or by any information storage and retrieval system, without the prior written permission of Hair Park Signs, Inc.