



SIGN PACKAGE CRITERIA


DATE	07/25/2015
PROJECT NAME	Warner Village Retail
PROJECT ADDRESS	8707 South Priest Drive and 1342 West Warner Road
TYPE	Individual Pan Channel Letters
ILLUMINATION	Optional LED or neon internal illumination
MATERIAL	Aluminum
CONSTRUCTION	5" returns
LETTER STYLE	Open
LOGO	Restricted to 25% of sign area
COLOR	Face and trim cap color open, returns to match trim cap color
SIZE RESTRICTION	Maximum sign height 30"
INSTALLATION	Centered on fascia band. See attached drawings
WINDOW SIGNAGE	Window signs are restricted to 25% of the individual window in which the sign is located.
MULTI-TENANT SIGN	.125 aluminum panels, routed and backed with acrylic and vinyl. Business ID only
FREESTANDING PAD SIGN	1/2" flat cut out aluminum letters, open color on aluminum face painted to match Frazee 8846 Bernard Brown. See drawing
DIRECTIONAL AND DRIVE THRU SIGNS	1/4" flat cut out aluminum letters painted black on aluminum face painted to match Frazee 8225D Autumn Wheat. See drawing

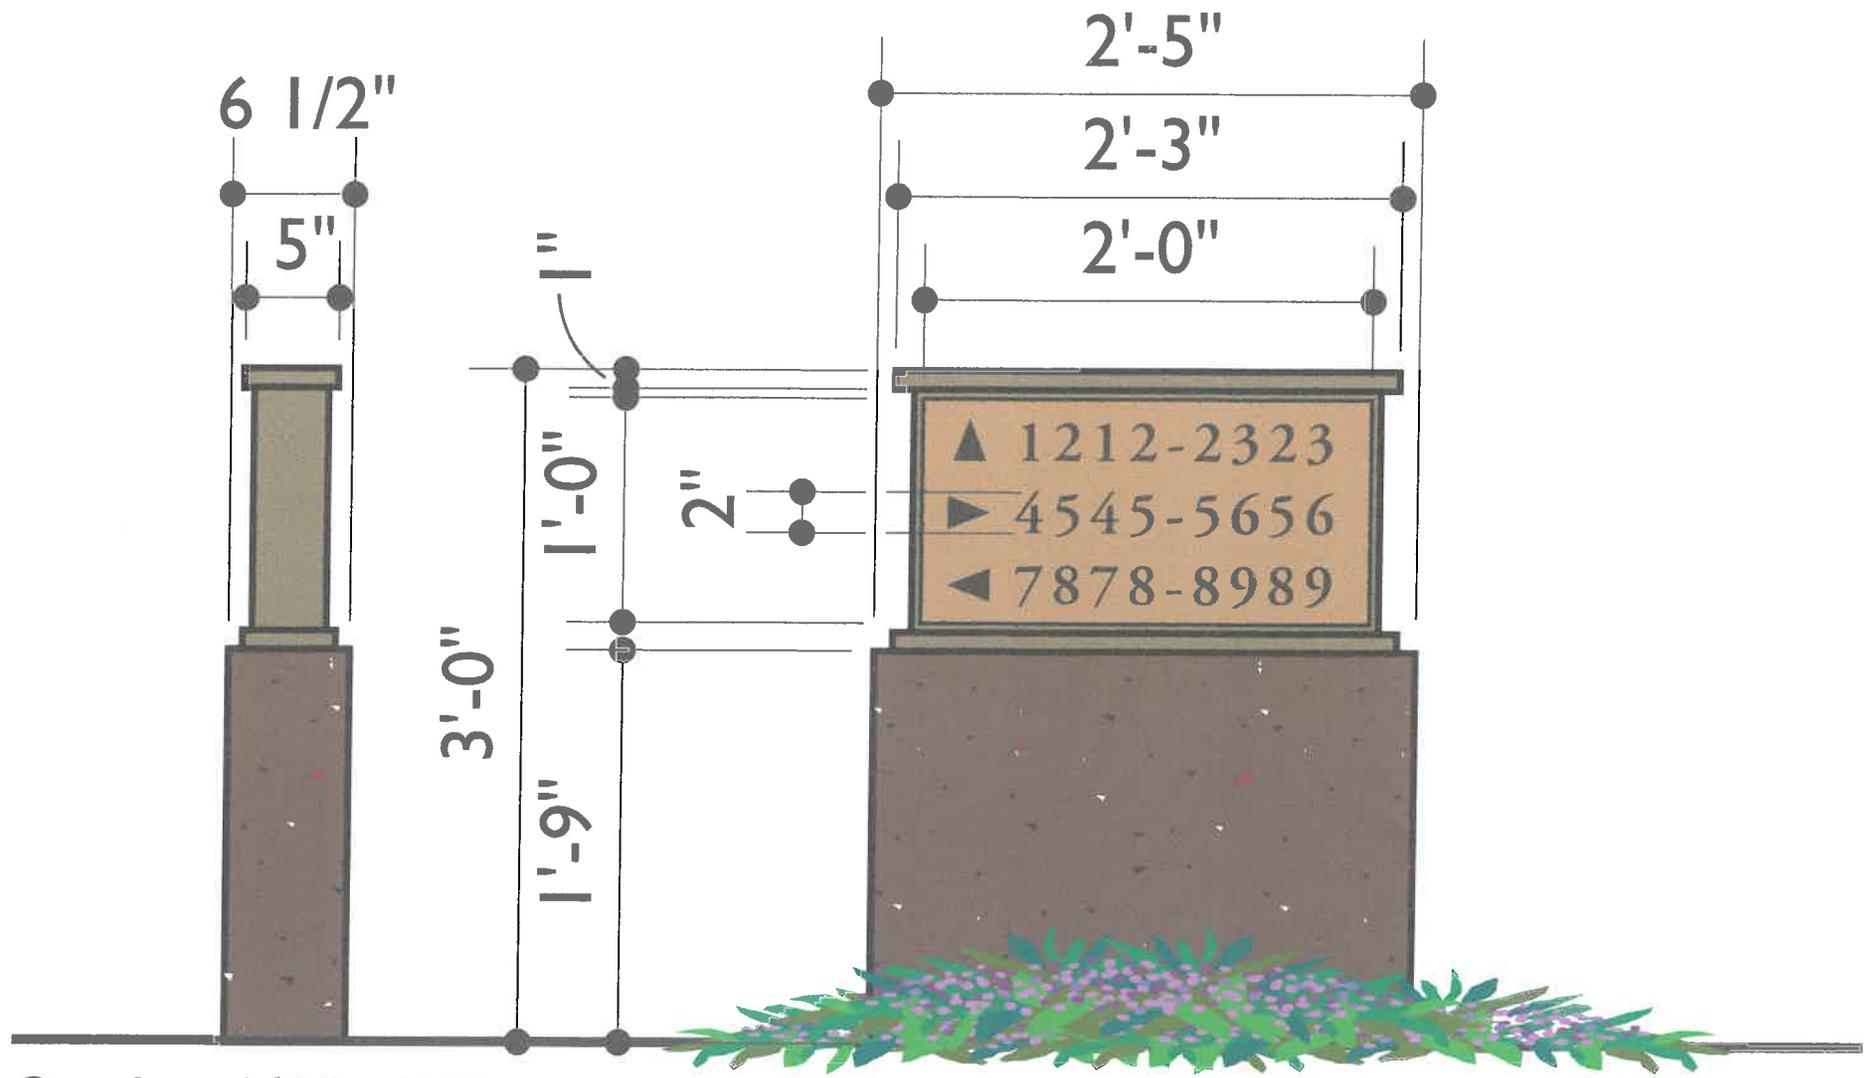


Scale: 1/2"=1'0"

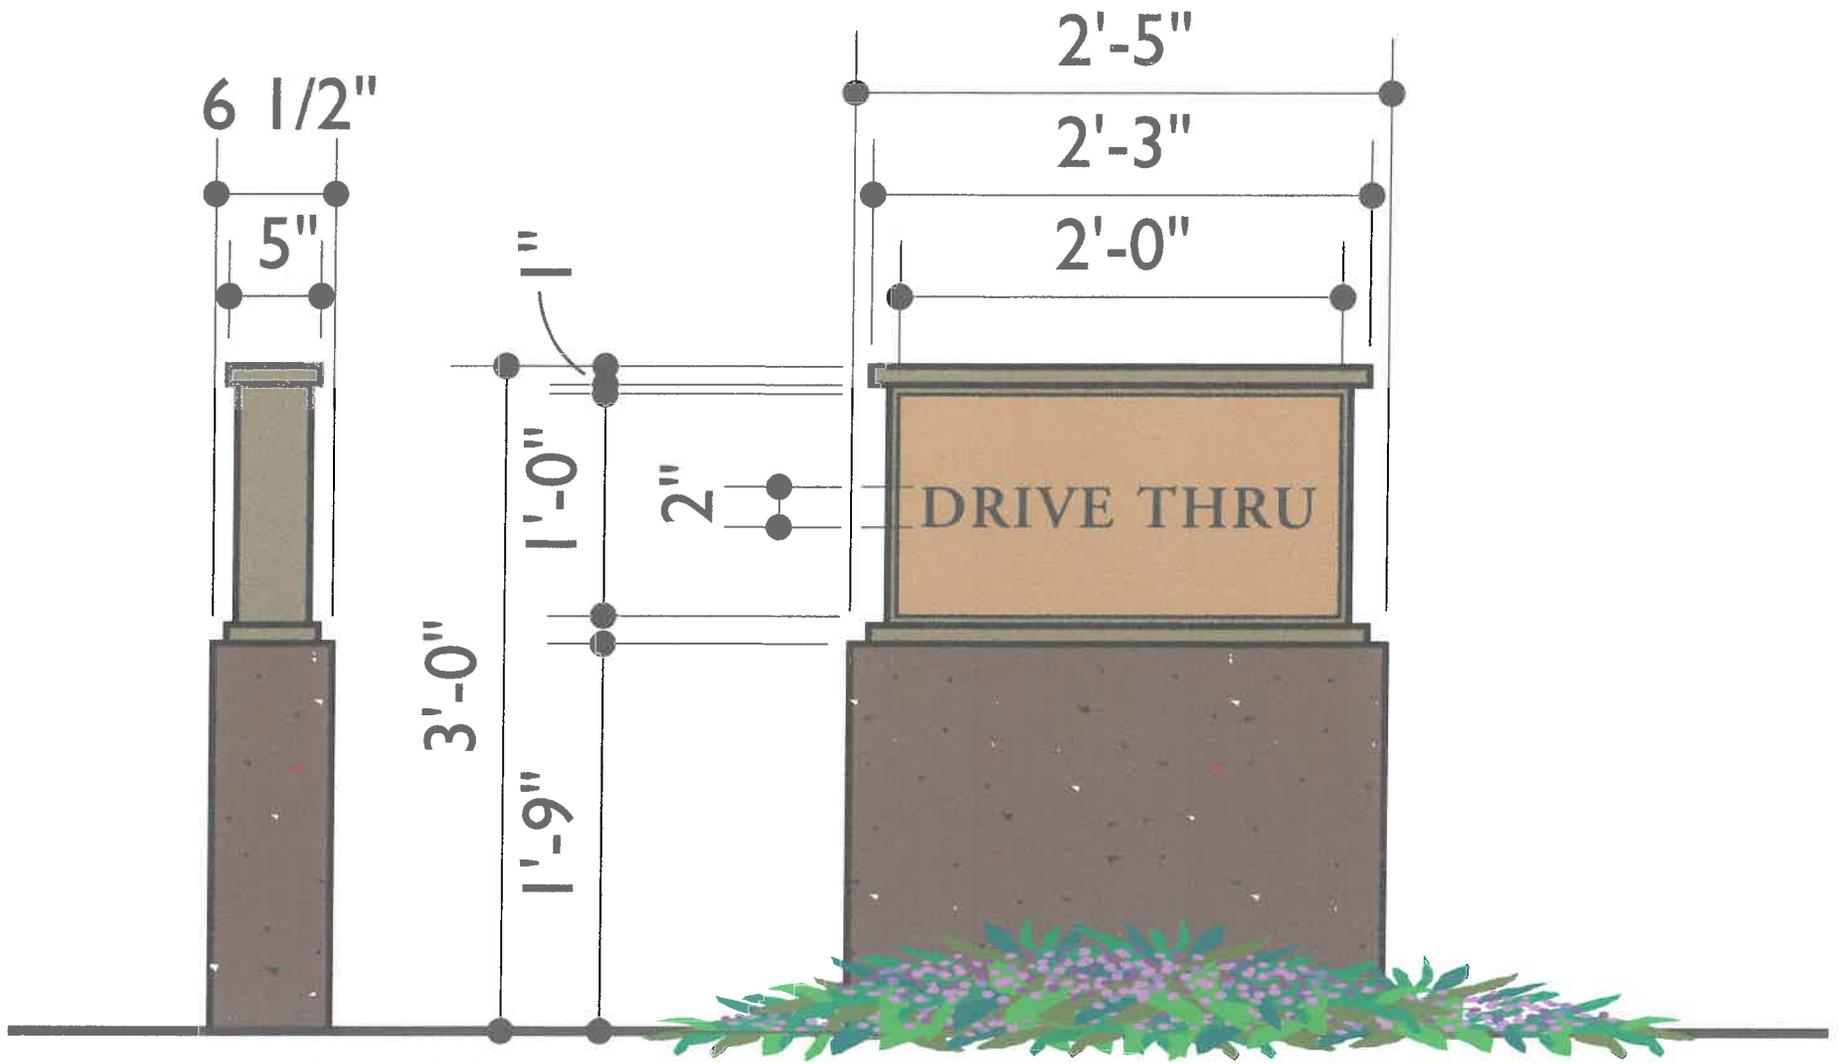

Scale: 1/2"=1'0"

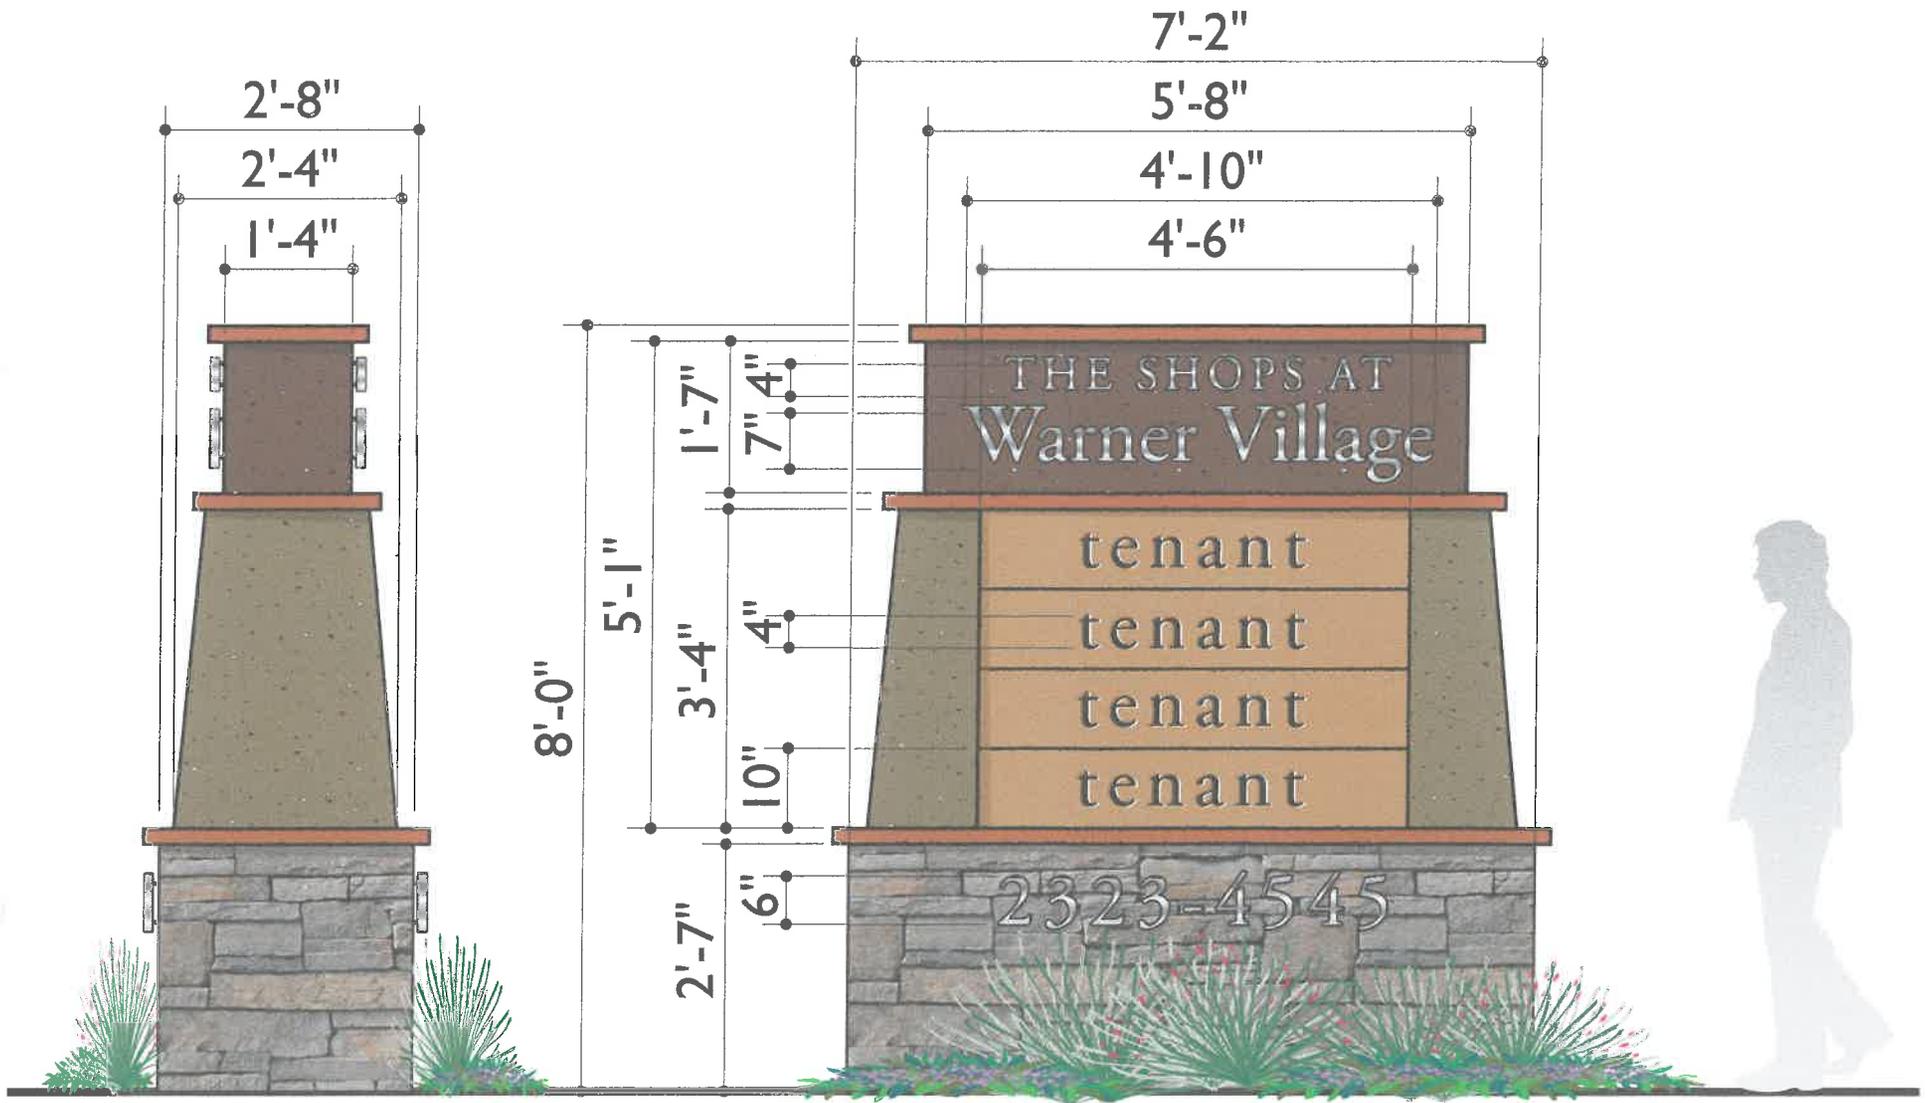


Scale: 1/4"=1'0"

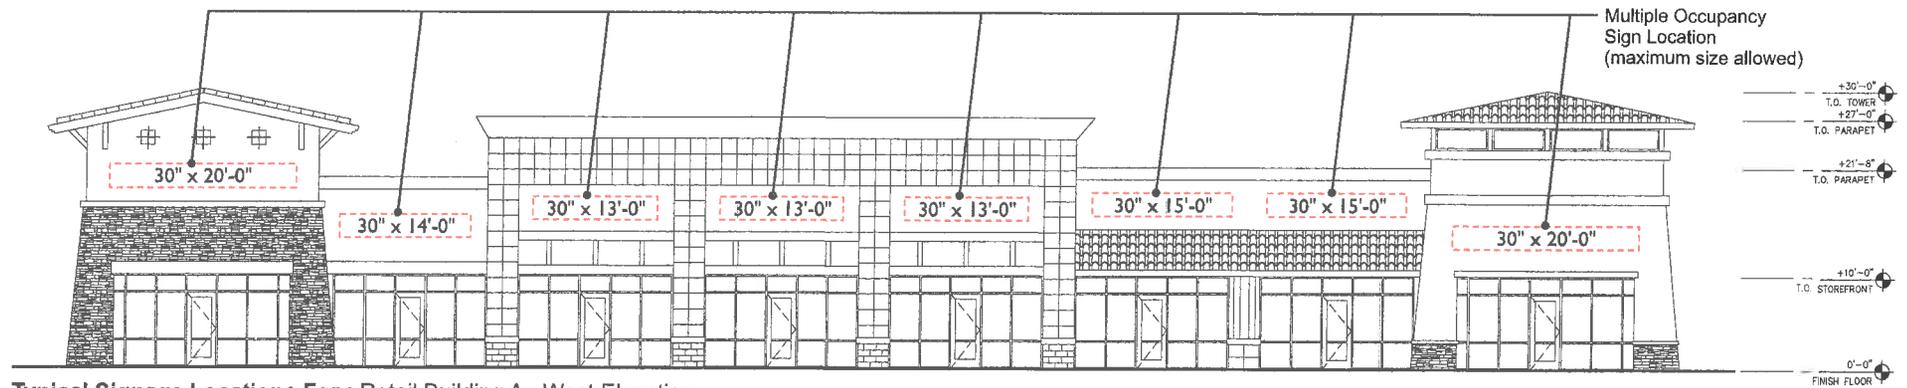


Typical Signage Locations For : Retail Building A - West Elevation
(maximum number of signs allowed)



Typical Signage Locations For : Retail Building B - South Elevation
(maximum number of signs allowed)

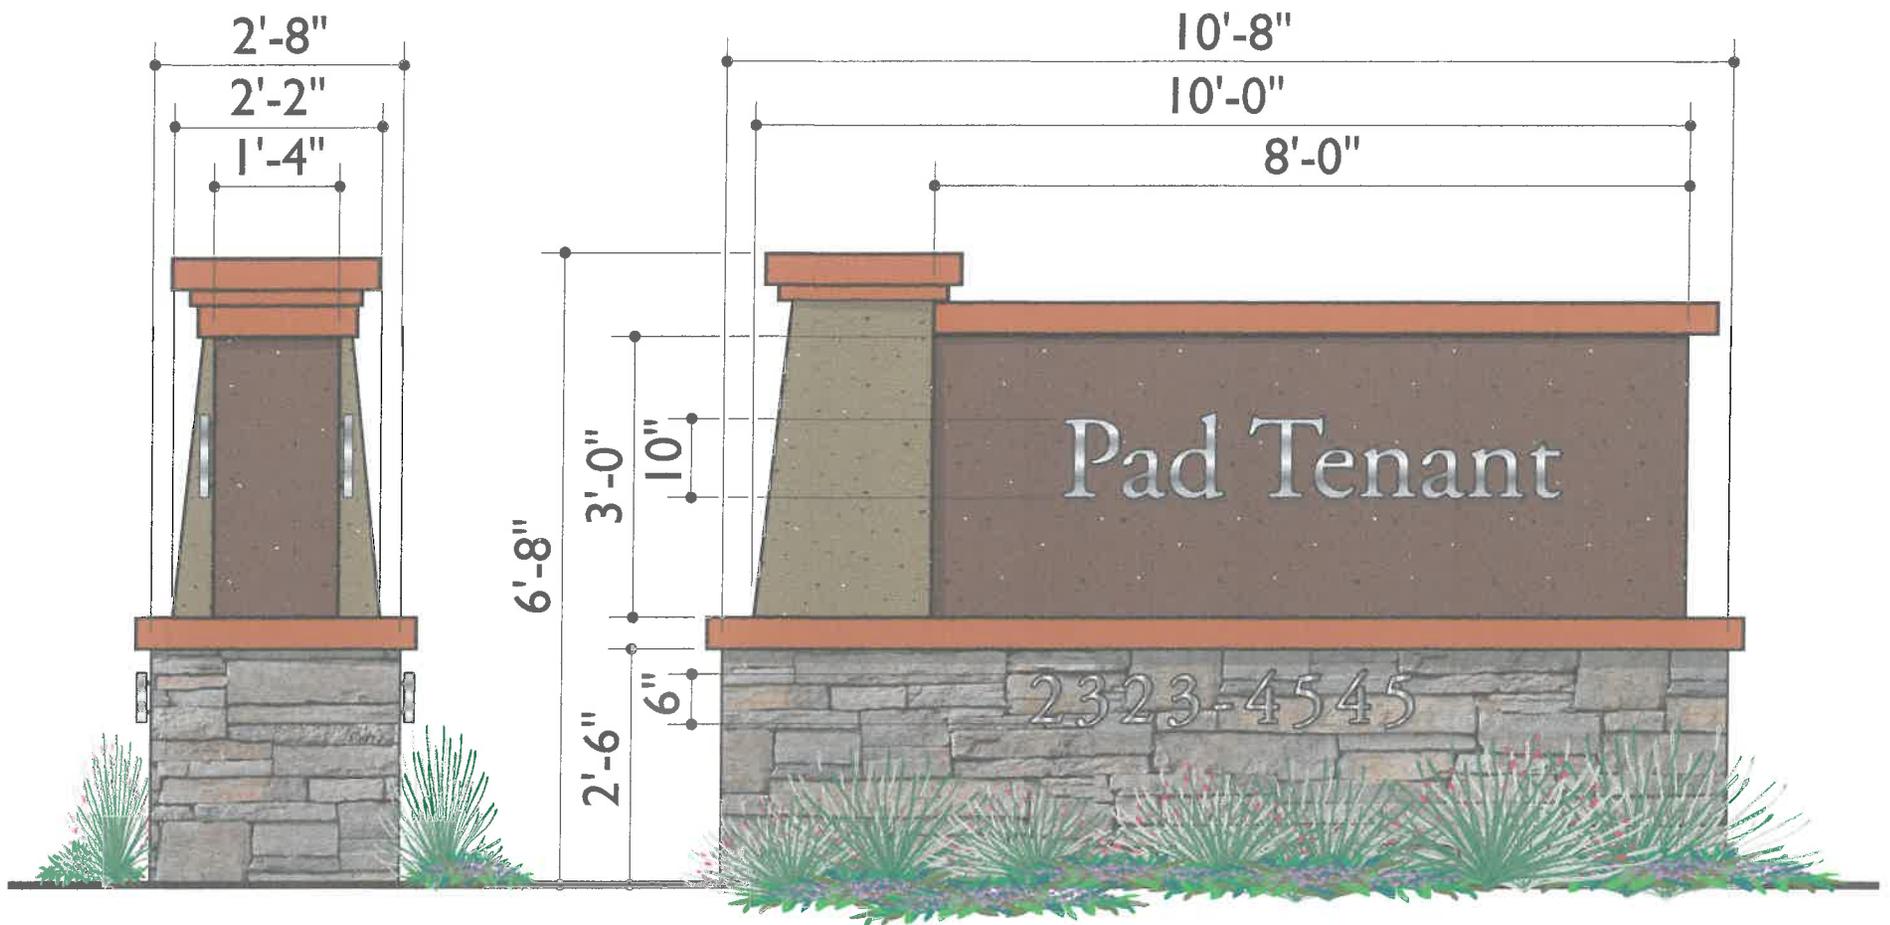

Scale: 1/4"=1'0"

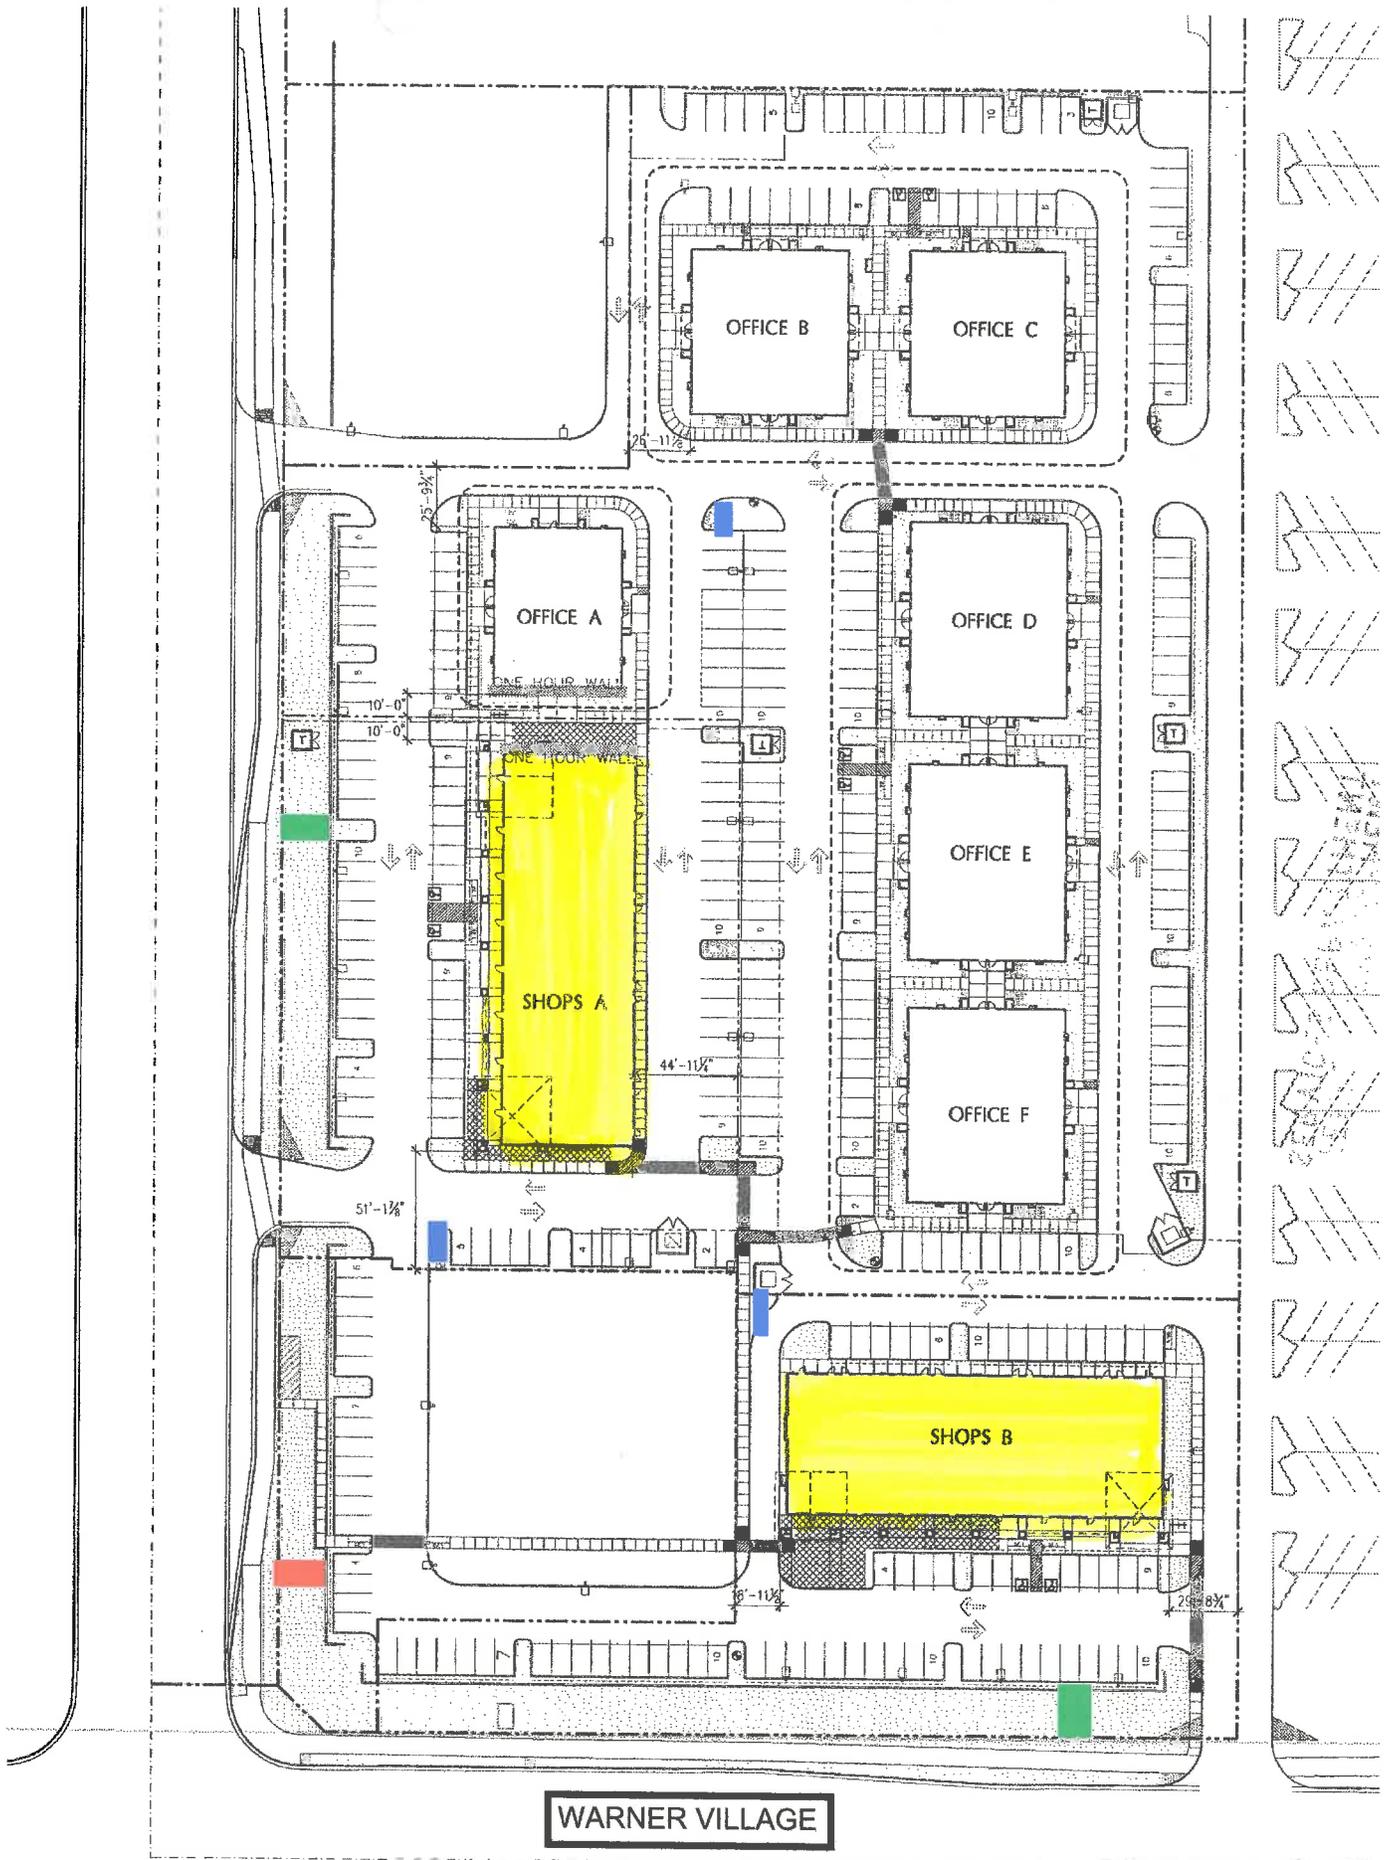

WARNER VILLAGE

