



SIGN PACKAGE CRITERIA




DATE	12/312009
PROJECT NAME	Kyrene Office Suites
PROJECT ADDRESS	605 W. Knox Rd.
TYPE	Individual reverse pan channel letters or flat cut-out
ILLUMINATION	None
MATERIAL	Aluminum
CONSTRUCTION	Minimum of 1/2" thick if letters are less than 18" tall; 1" thick for letters over 18" tall.
LETTER STYLE	Open
LOGO	Restricted to 25% of sign area – DRC policy.
COLOR	Black
SIZE RESTRICTION	Limited to 80% or less of horizontal and vertical backgrounds. 36" maximum sign height.
INSTALLATION	Refer to approved sign envelopes.
WINDOW SIGNAGE	Window signs are restricted to 25% of the individual window in which the sign is located.
CENTER ID	
MAJOR/PAD TENANT VARIATION	

Sign Envelope

Sign not to exceed 36" in total height & 240" in total width.
Refer to Design Specs for sign specifications.

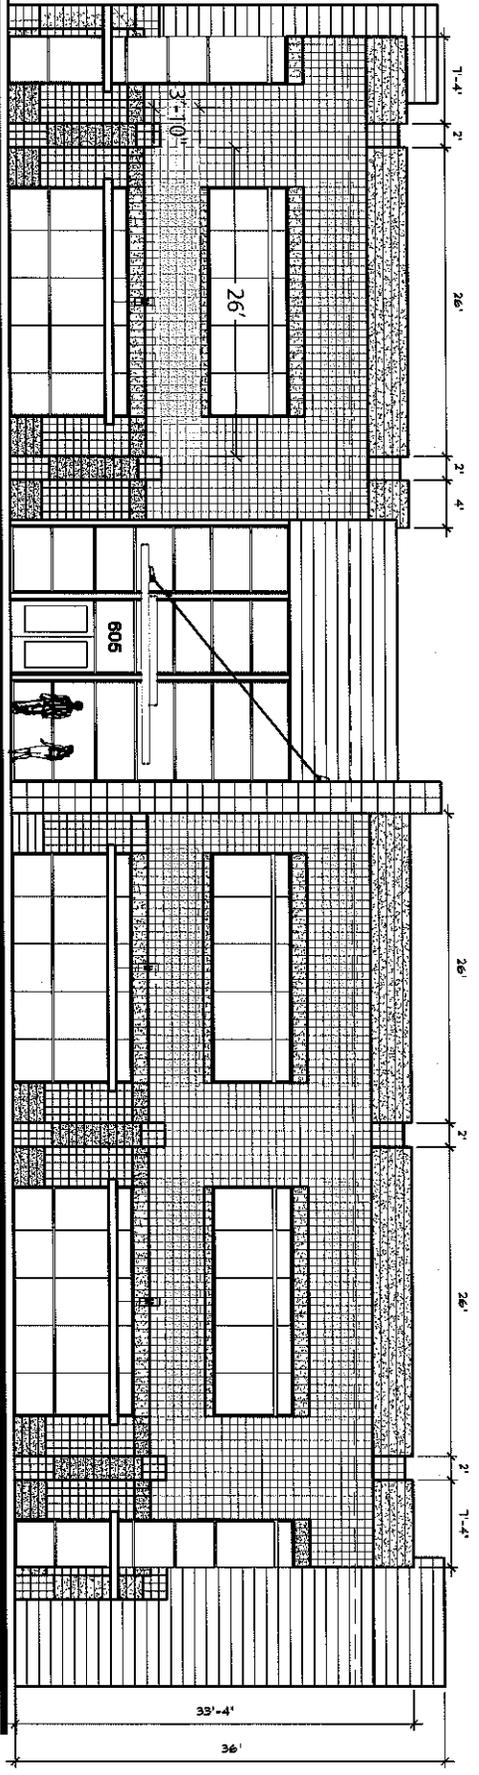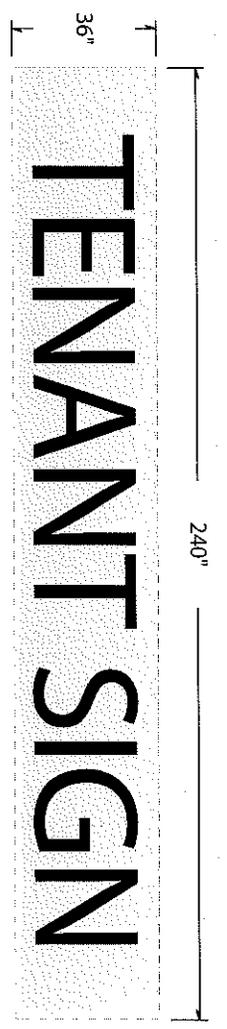

West Elevation: 1/16" = 1'-0"

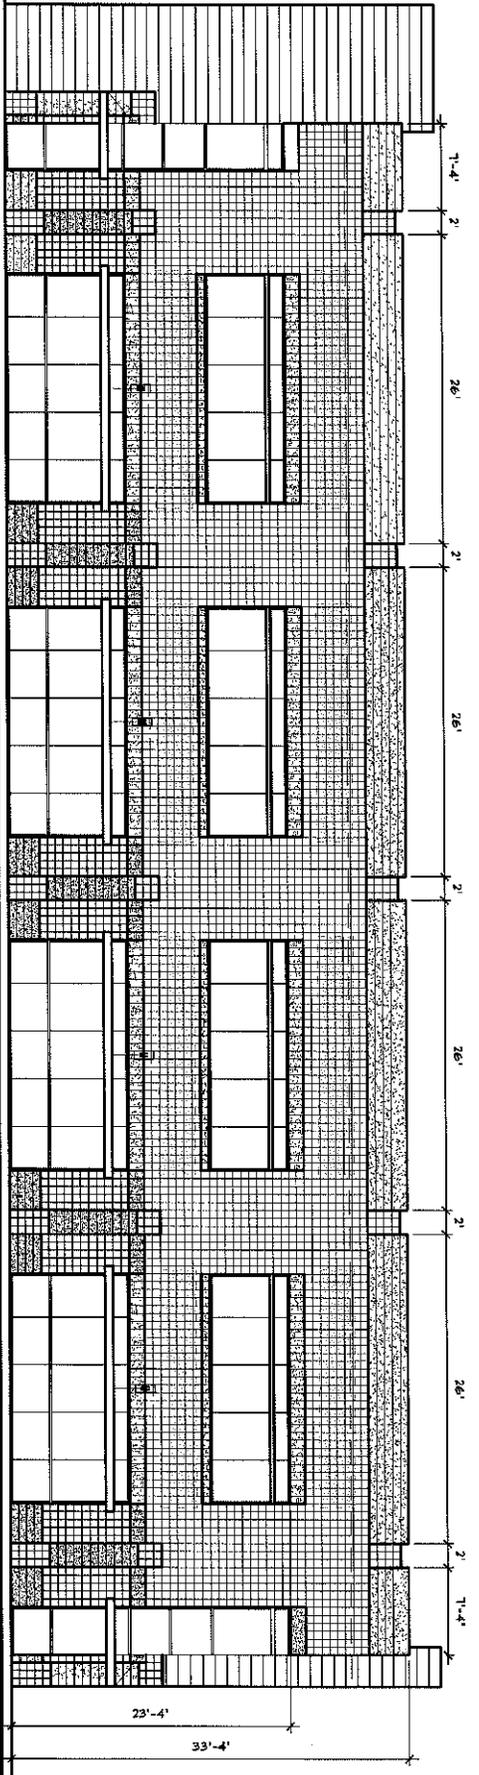

East Elevation: 1/16" = 1'-0"

NOTE: Please read carefully & check the appropriate box. Production schedules begin upon approval of layouts.

Signature of Approval X Date

Proof of OK As Is Proof of With Changes Corrections Needed New Proof Required


Desi: Larry Hart Drawing name: Kyrene Office Suites / Master Criteria / East-West elevation.ai
Date: 12/08/09 Manufacture file name:

All original layouts or designs whether preliminary or final are property of Associated Sign Company.


ASSOCIATED SIGN COMPANY
phone 602.278.8464 fax 602.278.8933
3335 W. Vernon Ave. Phoenix, AZ 85009

Sign Envelope

Sign not to exceed 36" in total height & 240" in total width. Refer to Design Specs for sign specifications.

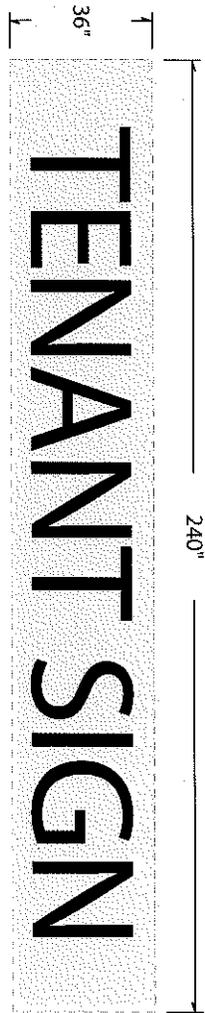

North Elevation: 1/16" = 1'-0"

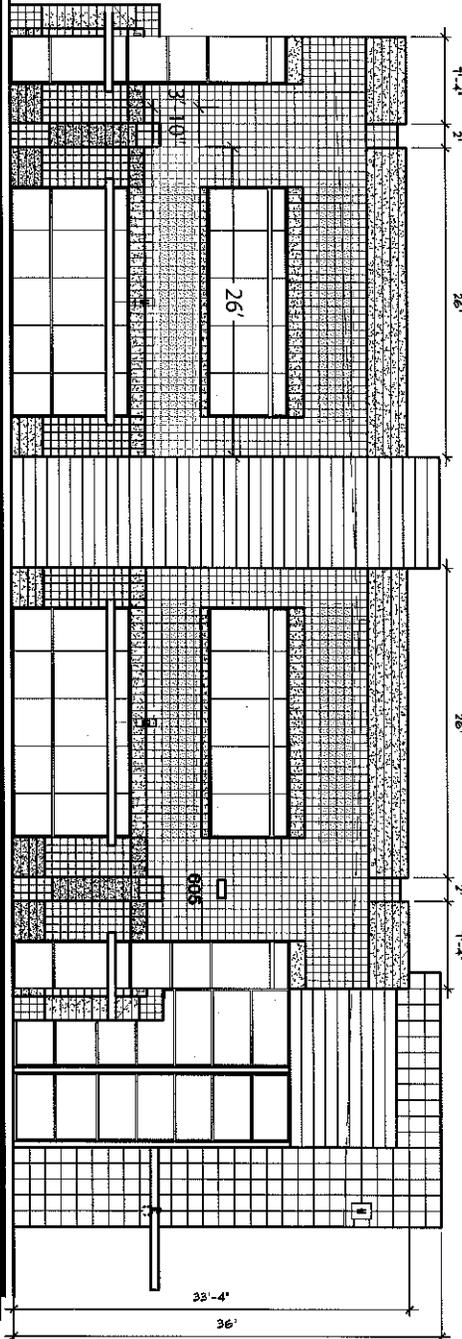

NOTE: Please read carefully & check the appropriate box. Production schedules begin upon approval of layouts.

Signature of Approval **X**

Date

- Proof of OK As Is
 Proof of With Changes
 Corrections Needed
 New Proof Required

Desig: Larry Hart
Date: 12/08/09

Drawing name: Kyrene Office Suites / Master
Manufacture file name:

Criteria / North elevation.ai

All original layouts or designs whether preliminary or final are property of Associated Sign Company.


Sign Envelope

Sign not to exceed 36" in total height & 196" in total width.


Sign not to exceed 36" in total height & 144" in total width.

Sign not to exceed 36" in total height & 108" in total width.

Refer to Design Specs for sign specifications.

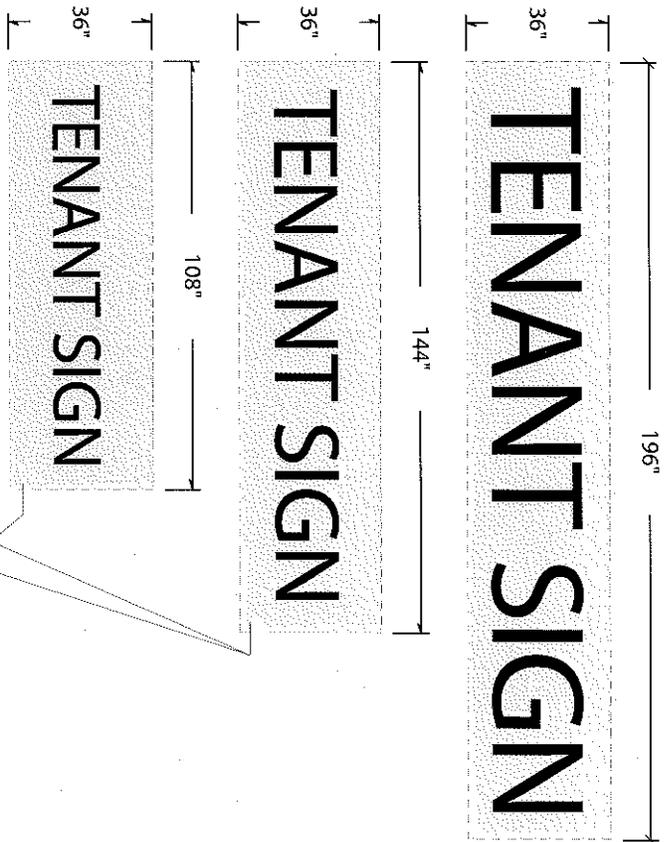

South Elevation: 1/16" = 1'-0"

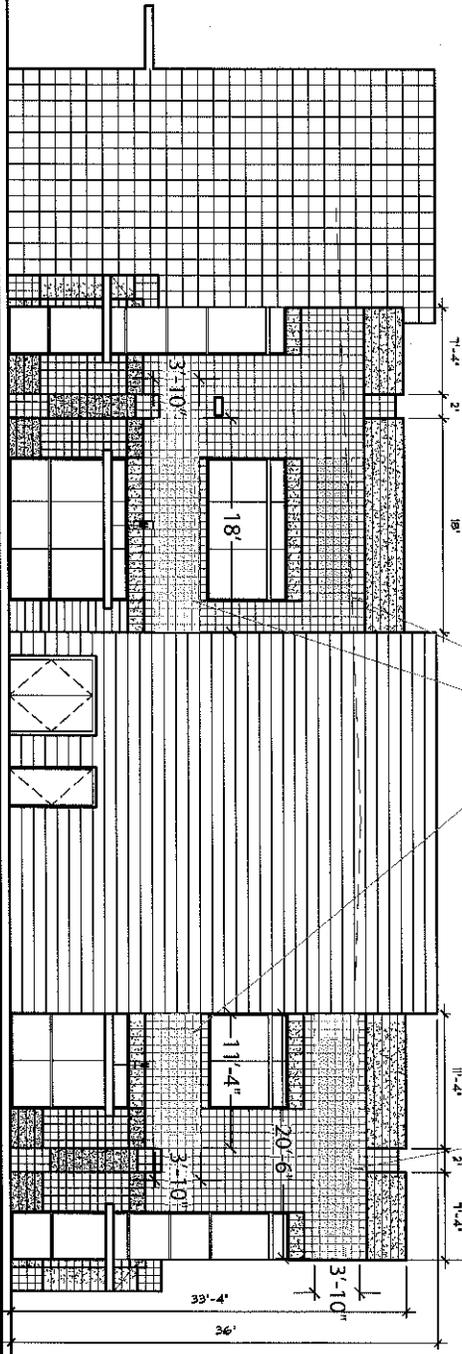

NOTE: Please read carefully & check the appropriate box. Production schedules begin upon approval of layouts.

Signature of Approval X

Date

Proof of OK As Is

Proof of With Changes

Corrections Needed

New Proof Required

Desig: Larry Hart
Date: 12/08/09




Drawing name: Kyrene Office Suites / Master
Manufacture file name:

Criteria / South elevation.ai

All original layouts or designs whether preliminary or final are property of Associated Sign Company

ASSOCIATED SIGN COMPANY
 3335 W. Vernon Ave. Phoenix, AZ 85009
 Phone 602.278.8464 Fax 602.278.8933

NOTE: Please read carefully & check the appropriate box. Production schedules begin upon approval of layouts.
 Signature of Approval X
 Date _____
 Proof of OK As Is Proof of With Changes Corrections Needed New Proof Required
 Designer: Larry Hart Date: 12/08/09
 Drawing name: Kyrene Office Suites / Master Sign Criteria / Site plan.a1
 Manufacture file name: _____
 All original layouts or changes whether preliminary or final are property of Associated Sign Company.

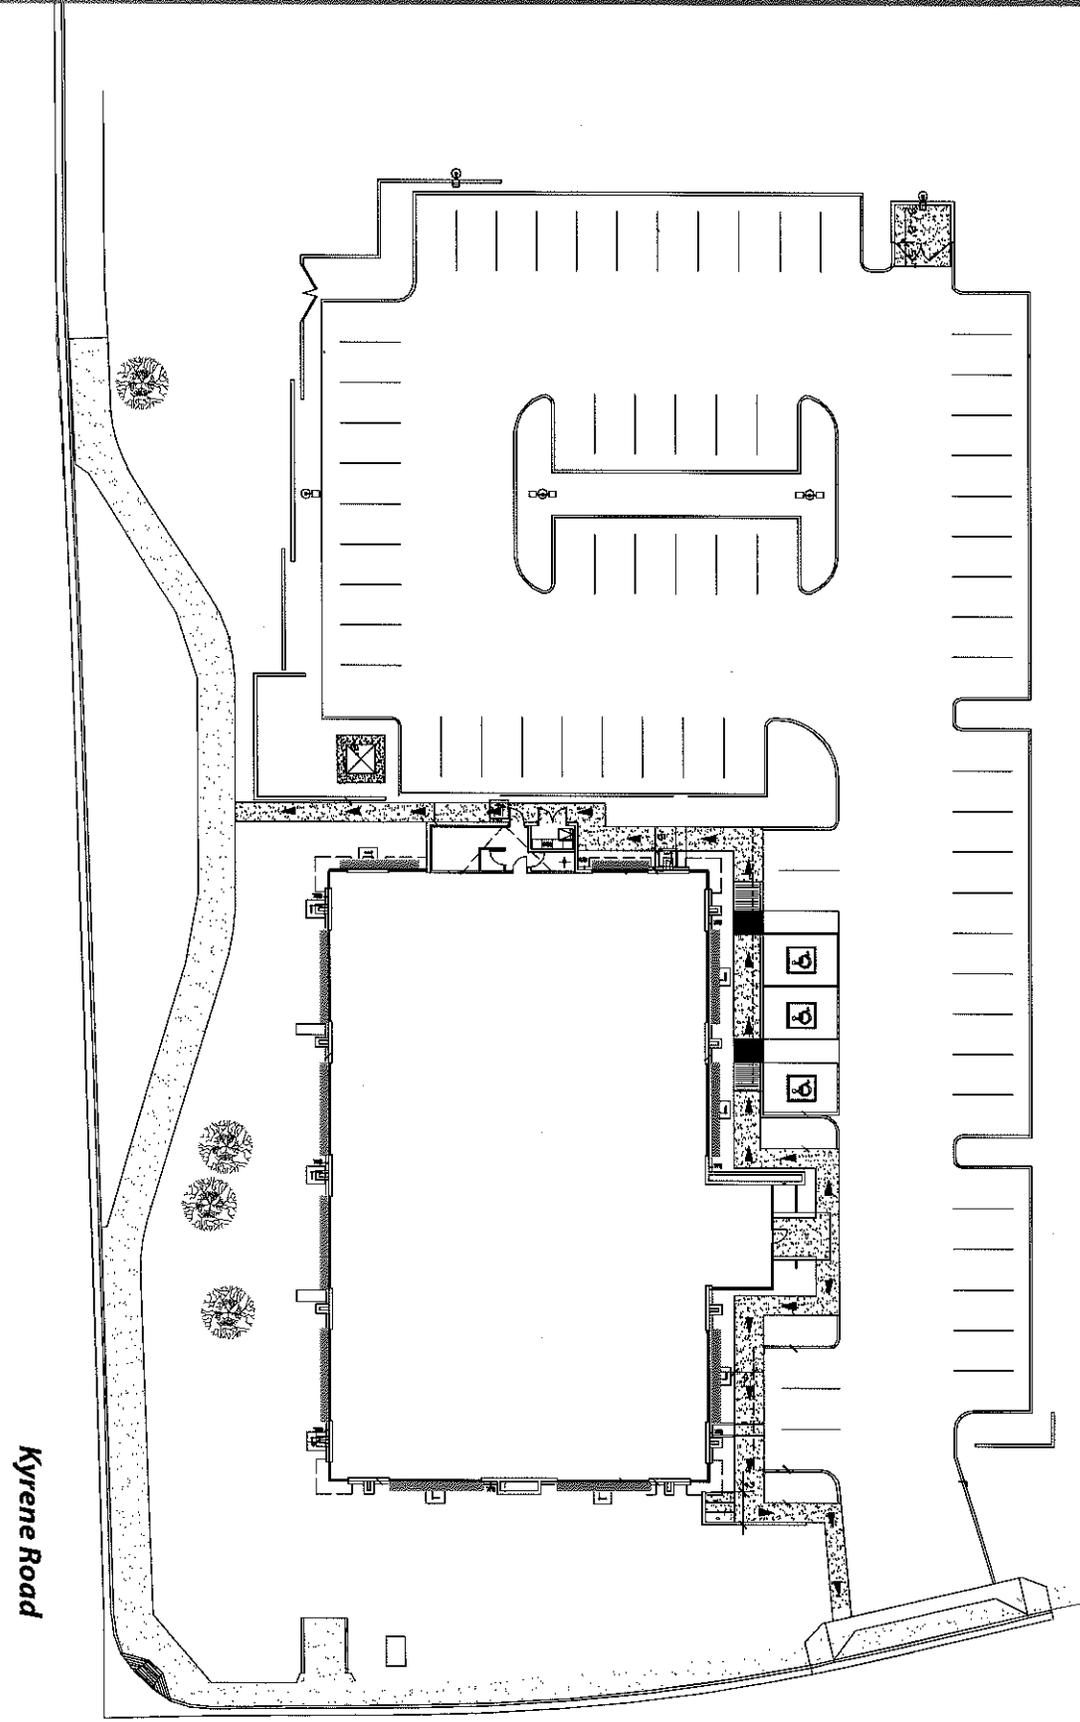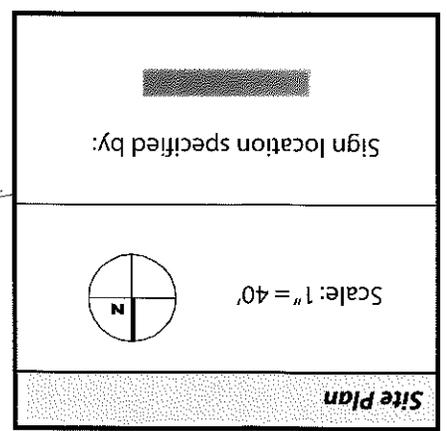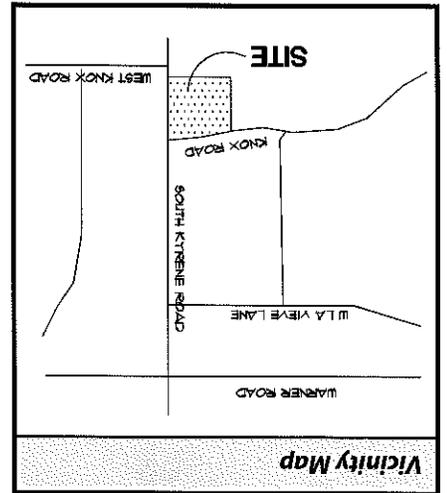

Knox Road

Kyrene Road