




## SIGN PACKAGE CRITERIA


<b>DATE</b>	09/06/2011
<b>PROJECT NAME</b>	McKemy Tempe Properties Business Center
<b>PROJECT ADDRESS</b>	8980 South McKemy Street
<b>TYPE</b>	Reverse pan channel letters
<b>ILLUMINATION</b>	Optional neon or LED
<b>MATERIAL</b>	Aluminum or sheet metal
<b>CONSTRUCTION</b>	Letter return is minimum of 1" and a maximum of 3"
<b>LETTER STYLE</b>	Open
<b>LOGO</b>	Restricted to 25% of sign area – DRC policy.
<b>COLOR</b>	Open
<b>SIZE RESTRICTION</b>	Not to exceed sign envelopes
<b>INSTALLATION</b>	Building mounted signage shall be limited to 80% or less of their horizontal and vertical backgrounds.
<b>WINDOW SIGNAGE</b>	Window signs are restricted to 25% of the individual window in which the sign is located.
<b>CENTER ID</b>	
<b>MAJOR/PAD TENANT VARIATION</b>	

# COLOR ELEVATIONS

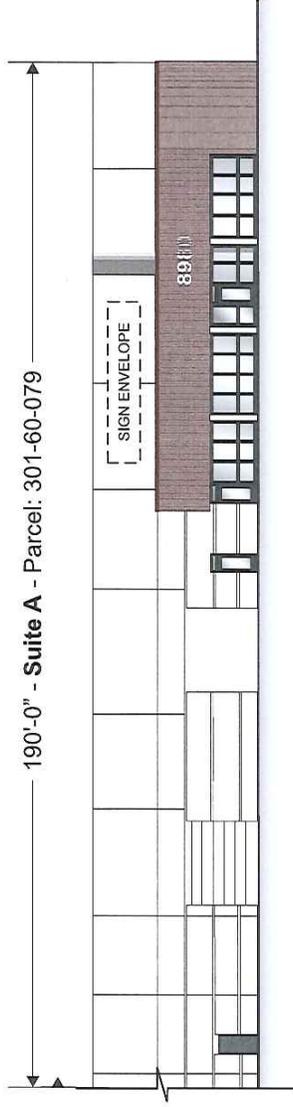


**EAST ELEVATION - North Side of Building**

Scale: 1/32" = 1'-0"

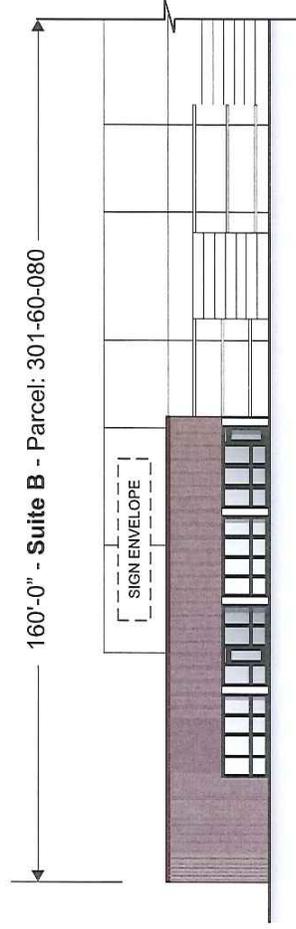

**EAST ELEVATION - South Side of Building**

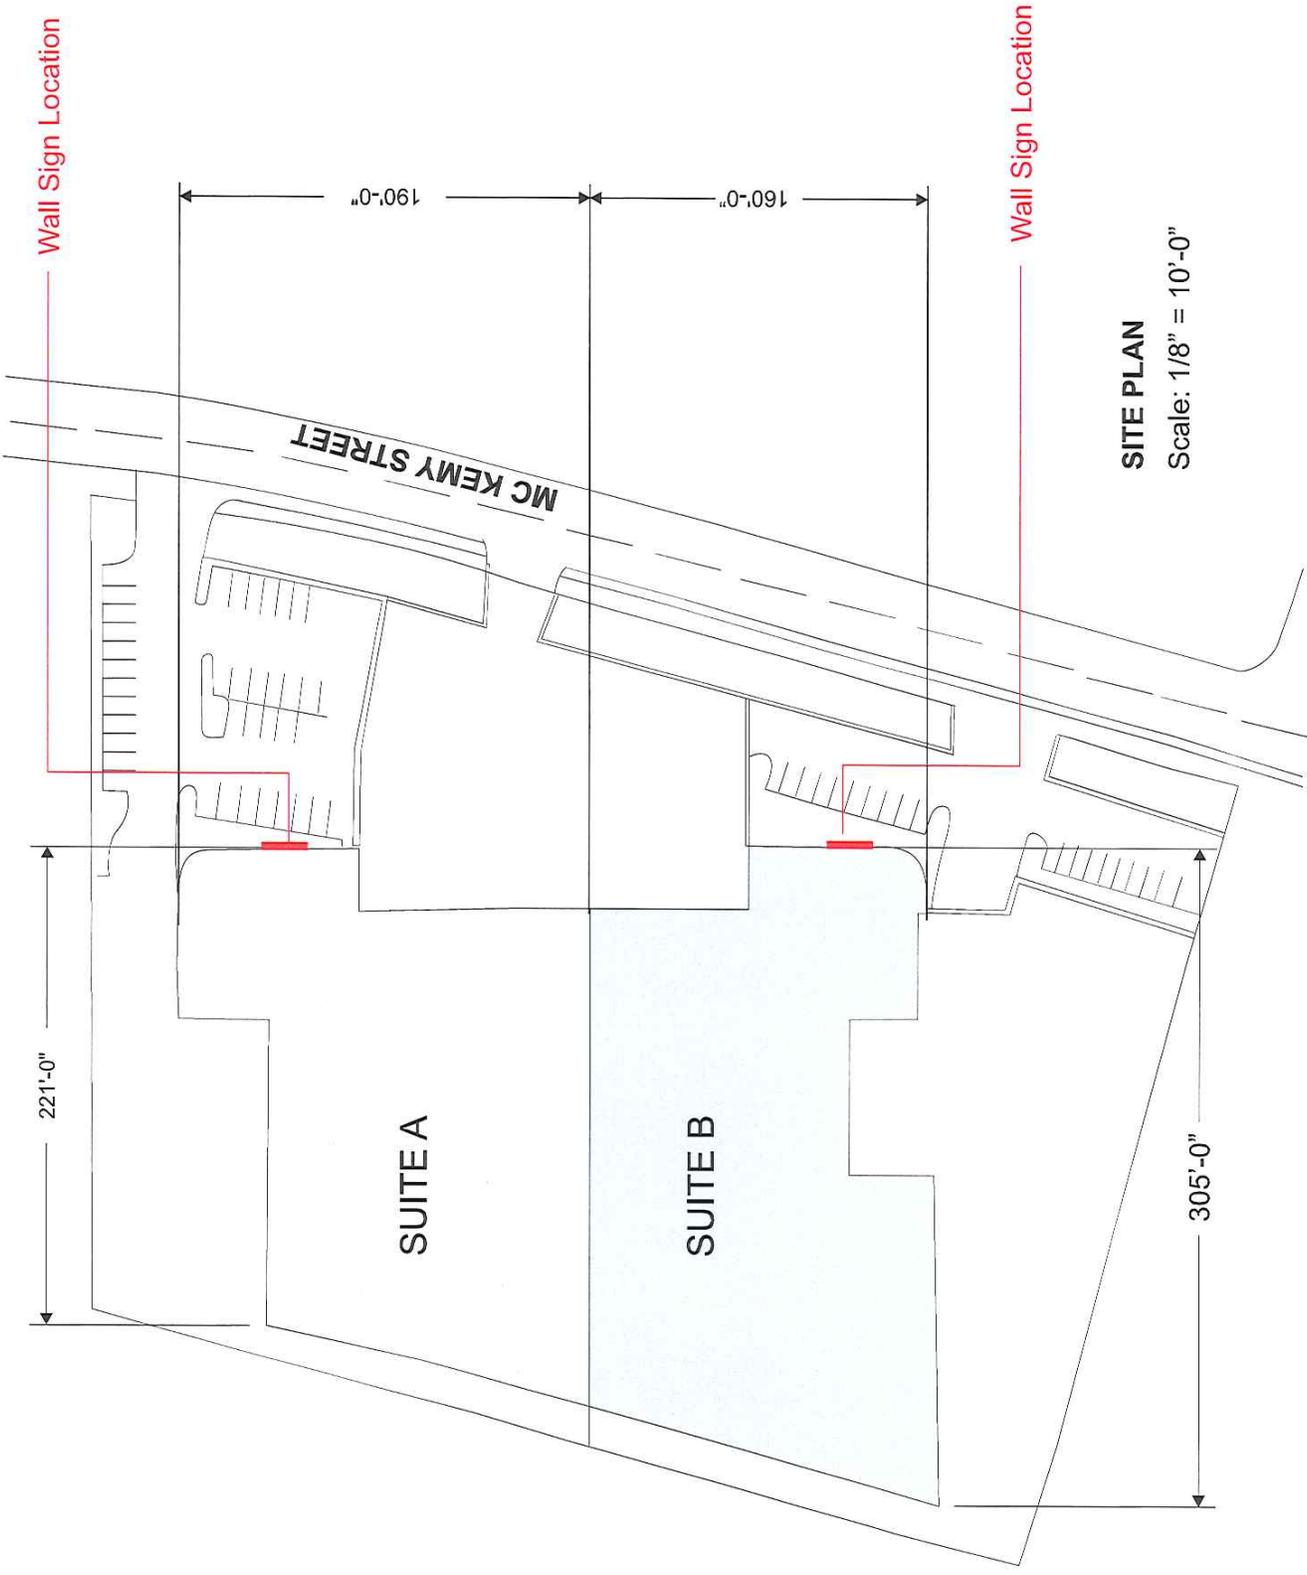



Wall Sign Location

Wall Sign Location


**SITE PLAN**

Scale: 1/8" = 10'-0"

# BLACK & WHITE ELEVATIONS

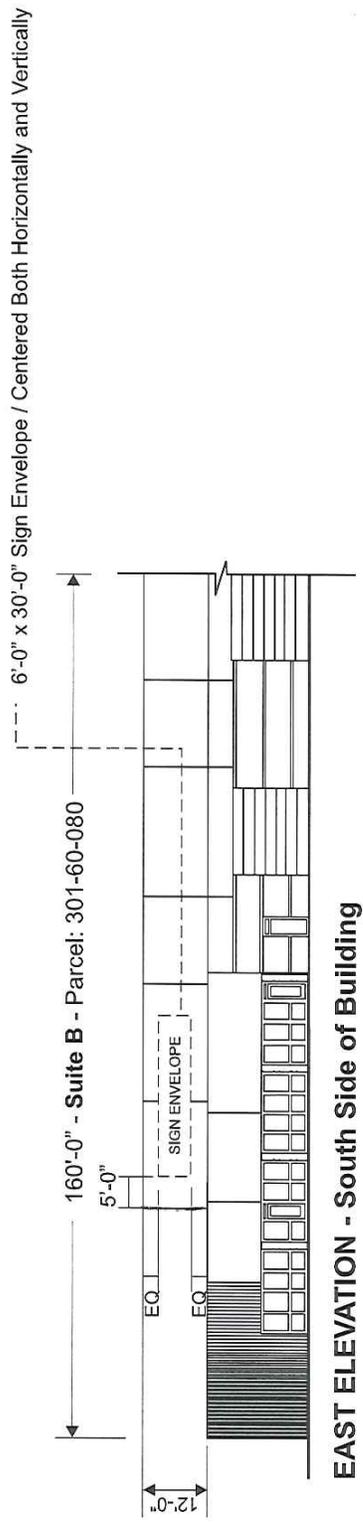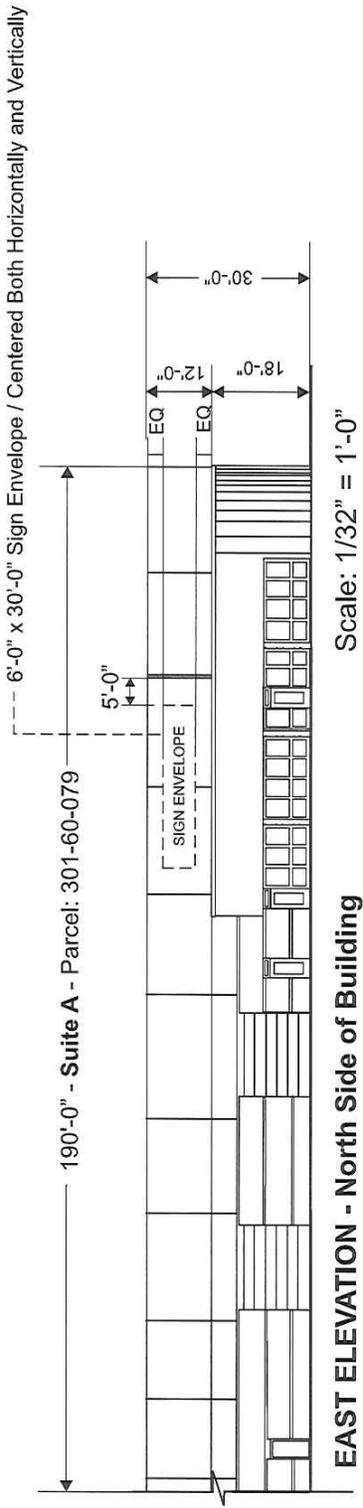

Square Footage to be Calculated by using the smallest rectangle to include all logos / copy / graphics

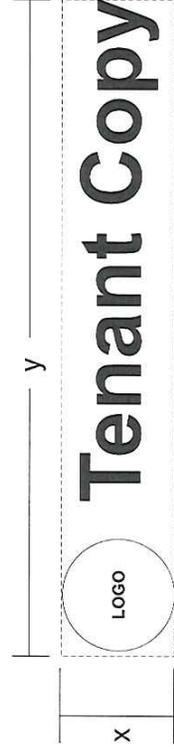

X (multiplied by) y = total square feet