

PAPAGO
GATEWAY

CENTER


CSP AMENDMENT 04/17/2025



1205 N. Miller Road
Tempe, AZ 85288
480.966.6565
airparksigns.com

- A South Sign Band (Existing¹)
- B East/West Sign Band (Existing²/New)
- C Garage Sign Band (Existing²)
- 1 Papago Park Center Monument (Existing¹)
- 2 Project Monument (Existing¹)
- 3 Tenant Monument (Existing¹)

- 1 PL070422 / DS071256
- 2 DS181085 / PL180286 / DPR180139

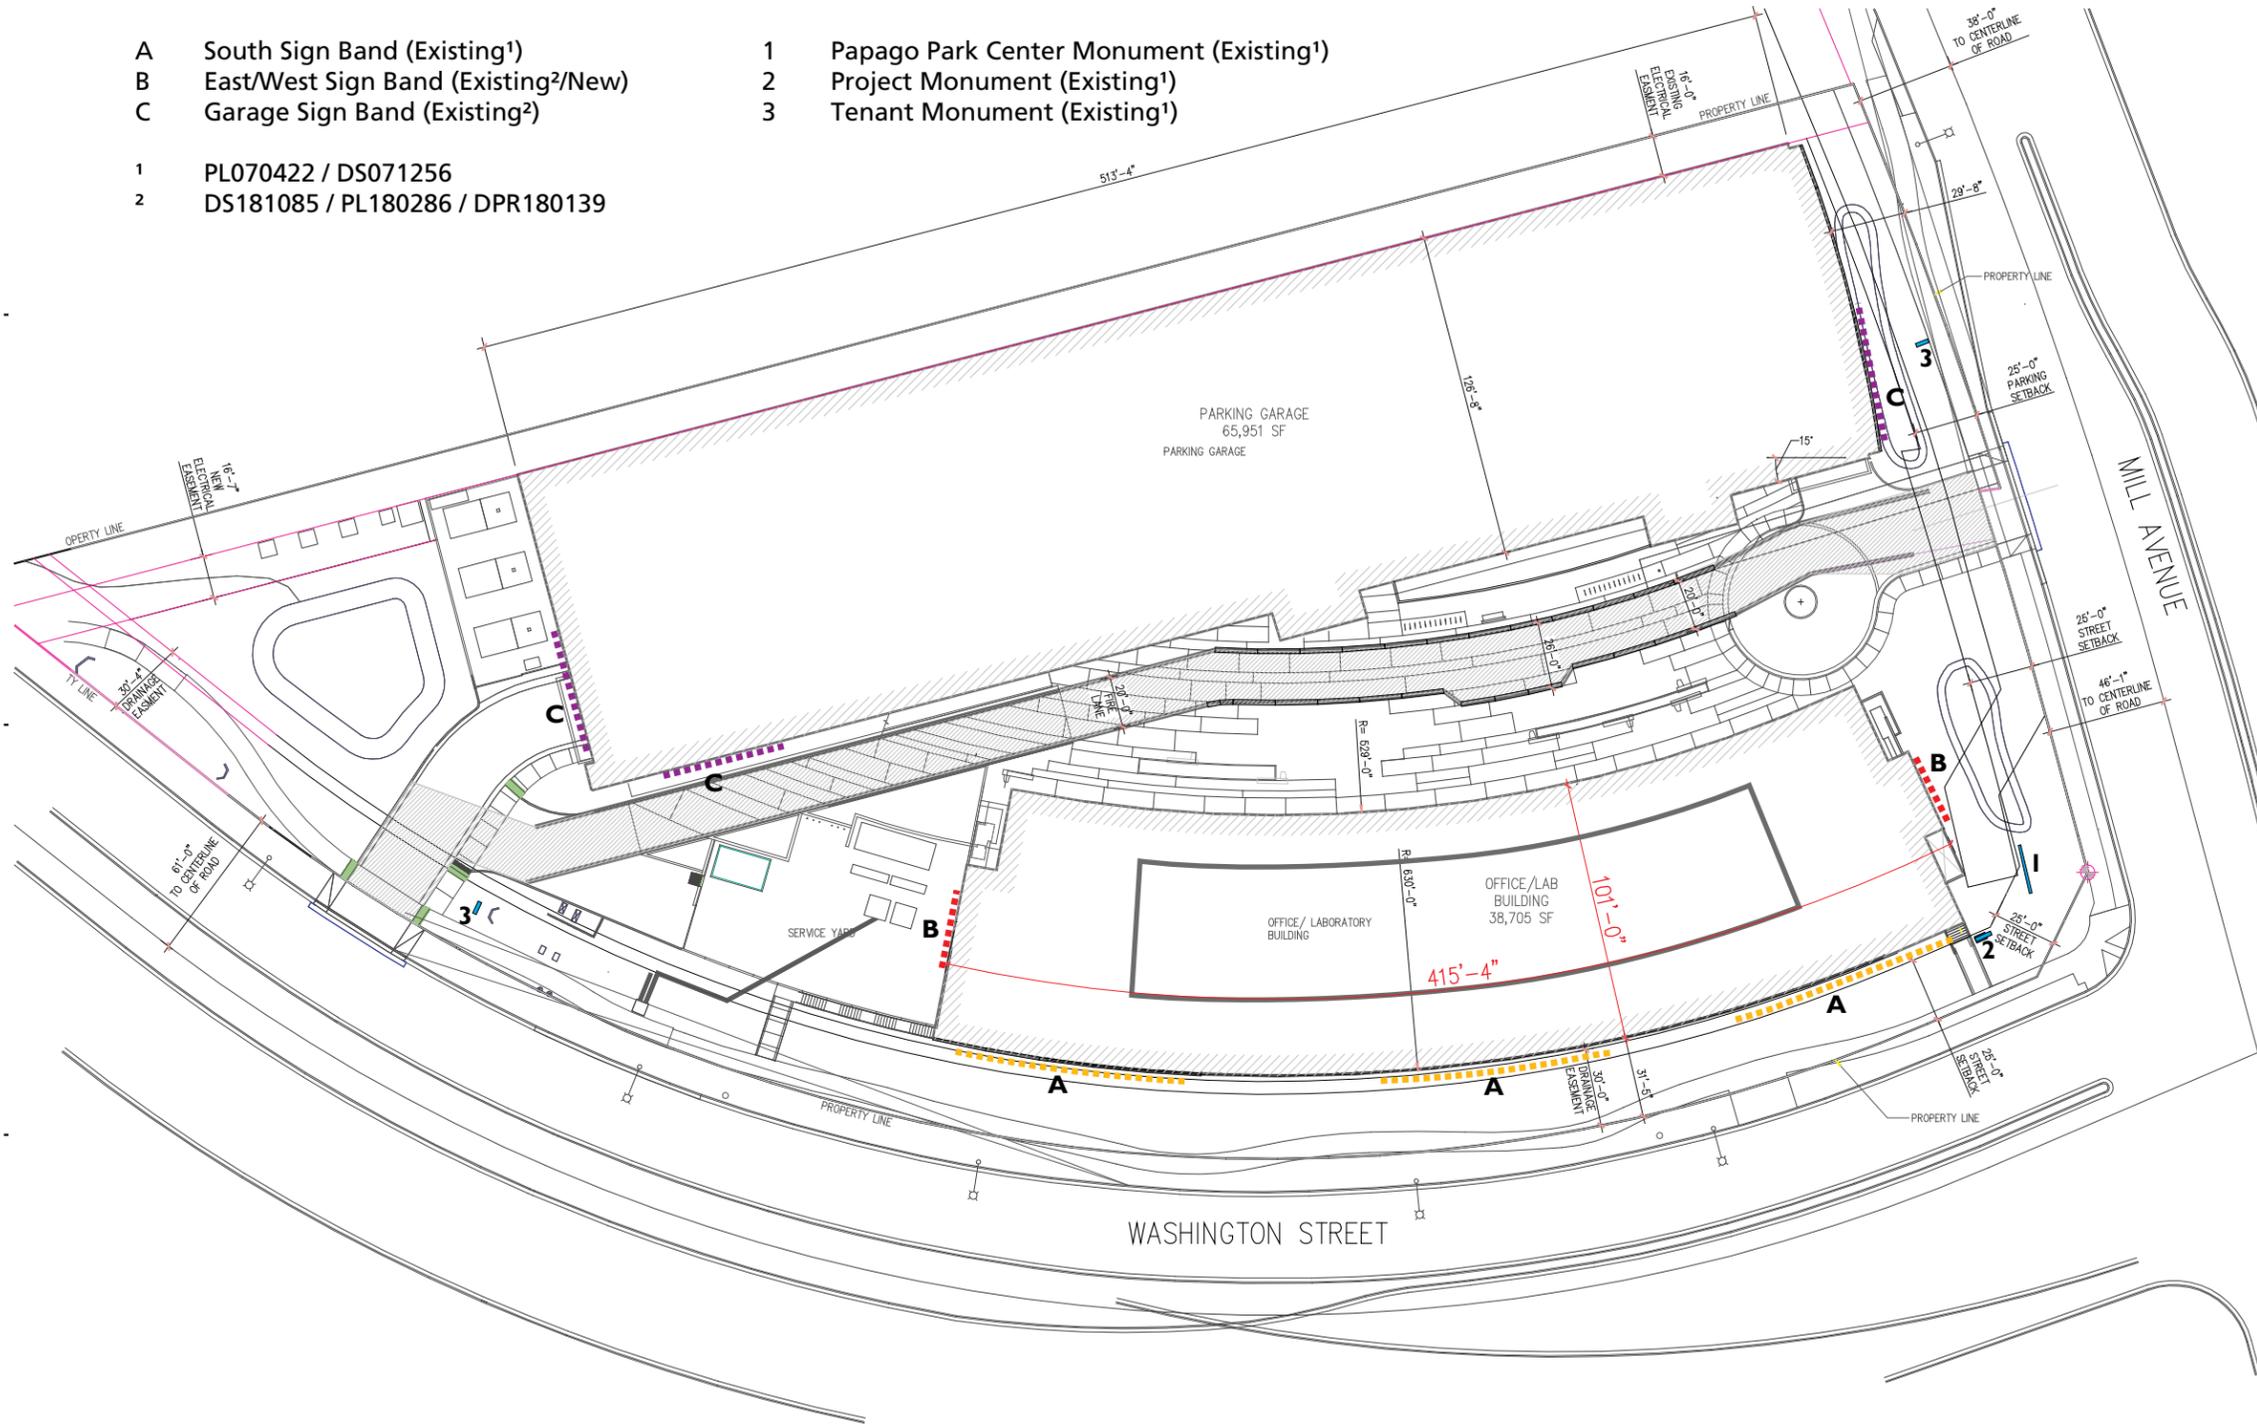

"A" Sign Band locations (existing PL070422 / DS071256) are internally illuminated pan-channel letters mounted directly to the louver system.

"B" & "C" Sign Band locations (existing DS181085 / PL180286 / DPR180139) will be internally illuminated pan-channel letters attached to the walls for the East & West Sign Band 1 positions. Minimal raceways may be used to provide power to letters below the roofline.

Sign "B" locations are requested to be changed from 20'-0" x 4'-0" to 27'-0" x 8'-0", slightly less than 80% of the width of available space on the walls.

- 1 All sign envelopes are available for business identification.
- 2 Tenants are limited to one (1) sign per building elevation.
- 3 Sign faces may match tenant corporate colors. Trim caps to match sign faces.
- 4 Sign permits must be obtained prior to installation of any signs.
- 5 Written authorization from the property manager and/or property owner shall be required prior to obtaining sign permit.
- 6 Sign locations are not required to be adjacent to businesses within the building.

1 PLAN VIEW
Scale: NTS

 Gretchen Wilde, owner / designer
1205 N. Miller Road
Tempe, AZ 85288
480.966.6565 / 480.966.5668 (f)
signs@airparksigns.com

Papago Gateway Center
350 West Washington Str.
Tempe, AZ 85288

NOTES:

Approved By:

Date:

jb
GW



Papago Gateway Center/MSP Amendment

PPG MSP art

04-11-25

1
PAGE


All specified details on these drawings are subject to change due to the availability of materials and/or changes in the method of fabrication. Airpark signs & graphics will do their best to maintain the designs intent of these drawings at all times. If the owner or owners' representative wishes to receive detail drawings on all changes during the fabrication process, airpark signs & graphics must be advised in writing prior to the start of fabrication. This is an original unpublished drawing created by airpark signs and graphics. It is submitted for your personal use in connection with a proposed project being planned for you by airpark signs and graphics. It is not to be reproduced, copied, photographed, exhibited or used in any fashion without expressed written approval of airpark signs and graphics.

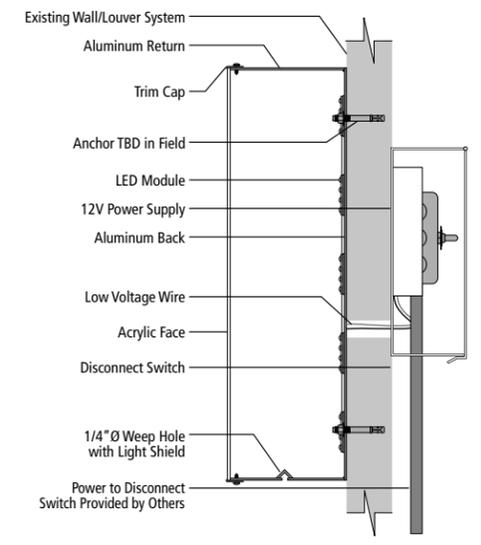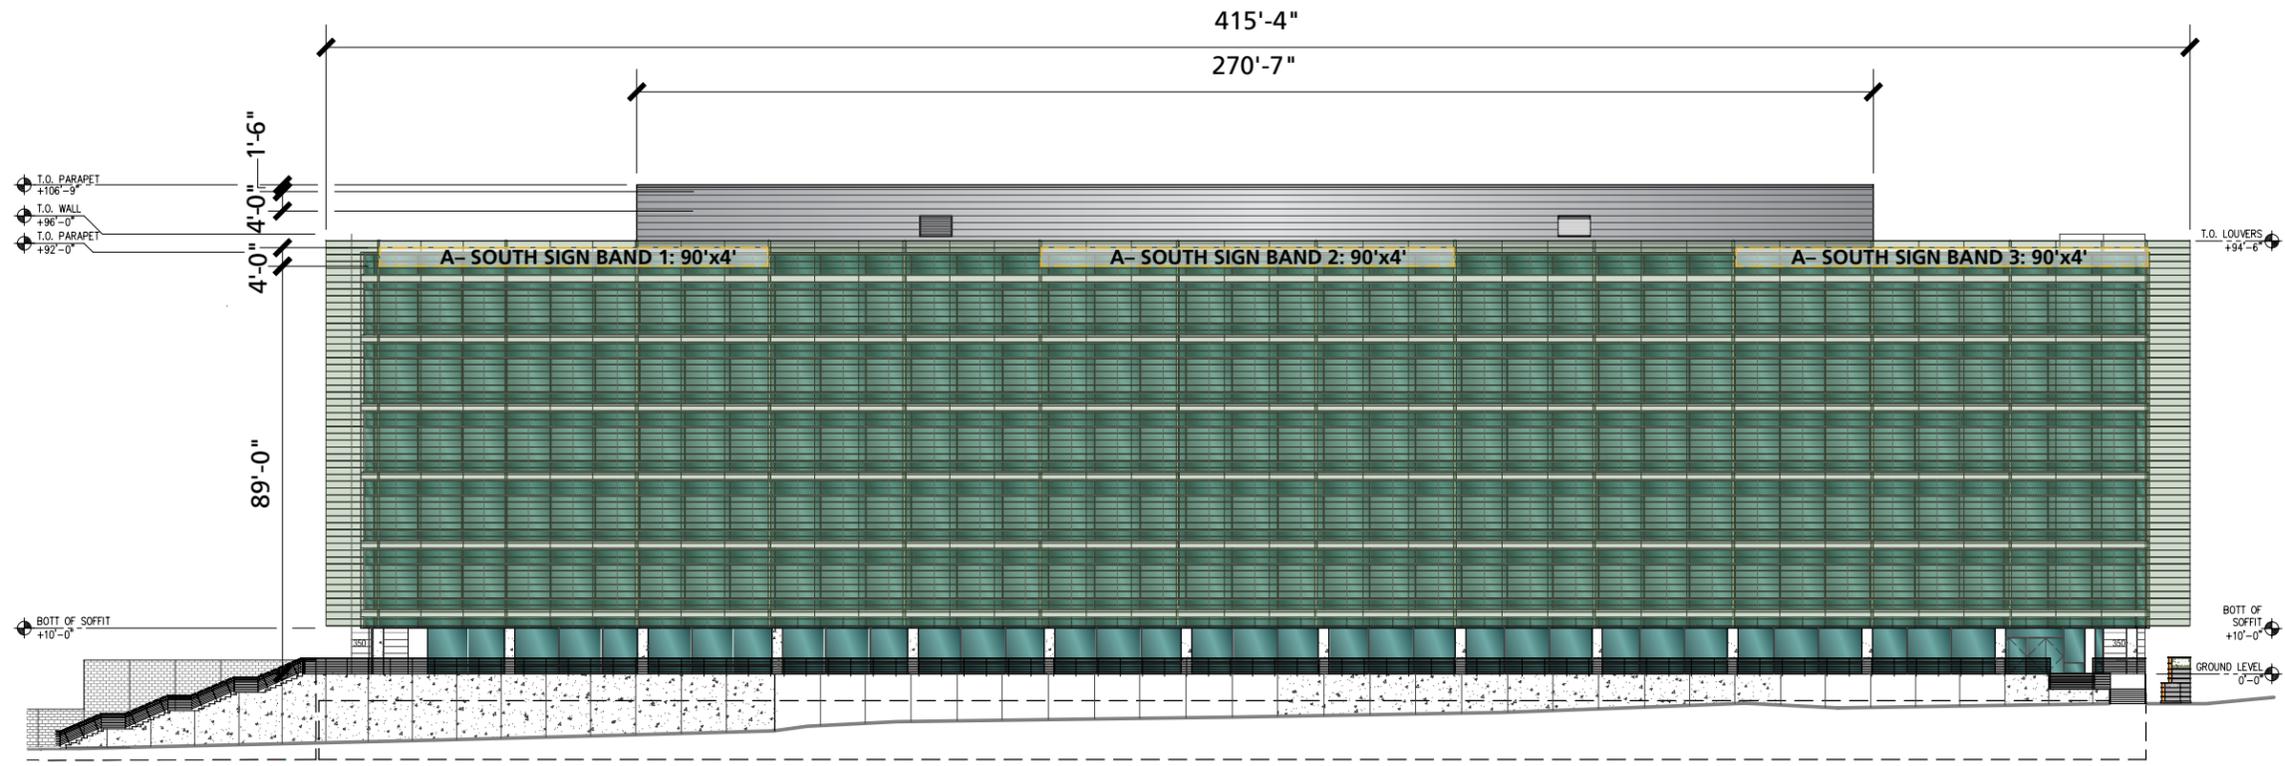

These signs are intended to be installed in accordance with the requirements of Article 600 of the National Electrical Code and/or other applicable local codes. This includes proper grounding and bonding of the signs. The location of the disconnect switches after installation shall comply with Article 600.6(A)(1) of the National Electrical Code. All signs fabricated as per 2008 N.E.C. standards.

1 BUILDING SOUTH ELEVATION
Scale: 1"=40'

PAN-CHANNEL LETTER SECTION DETAIL-TYP.
Scale: NTS

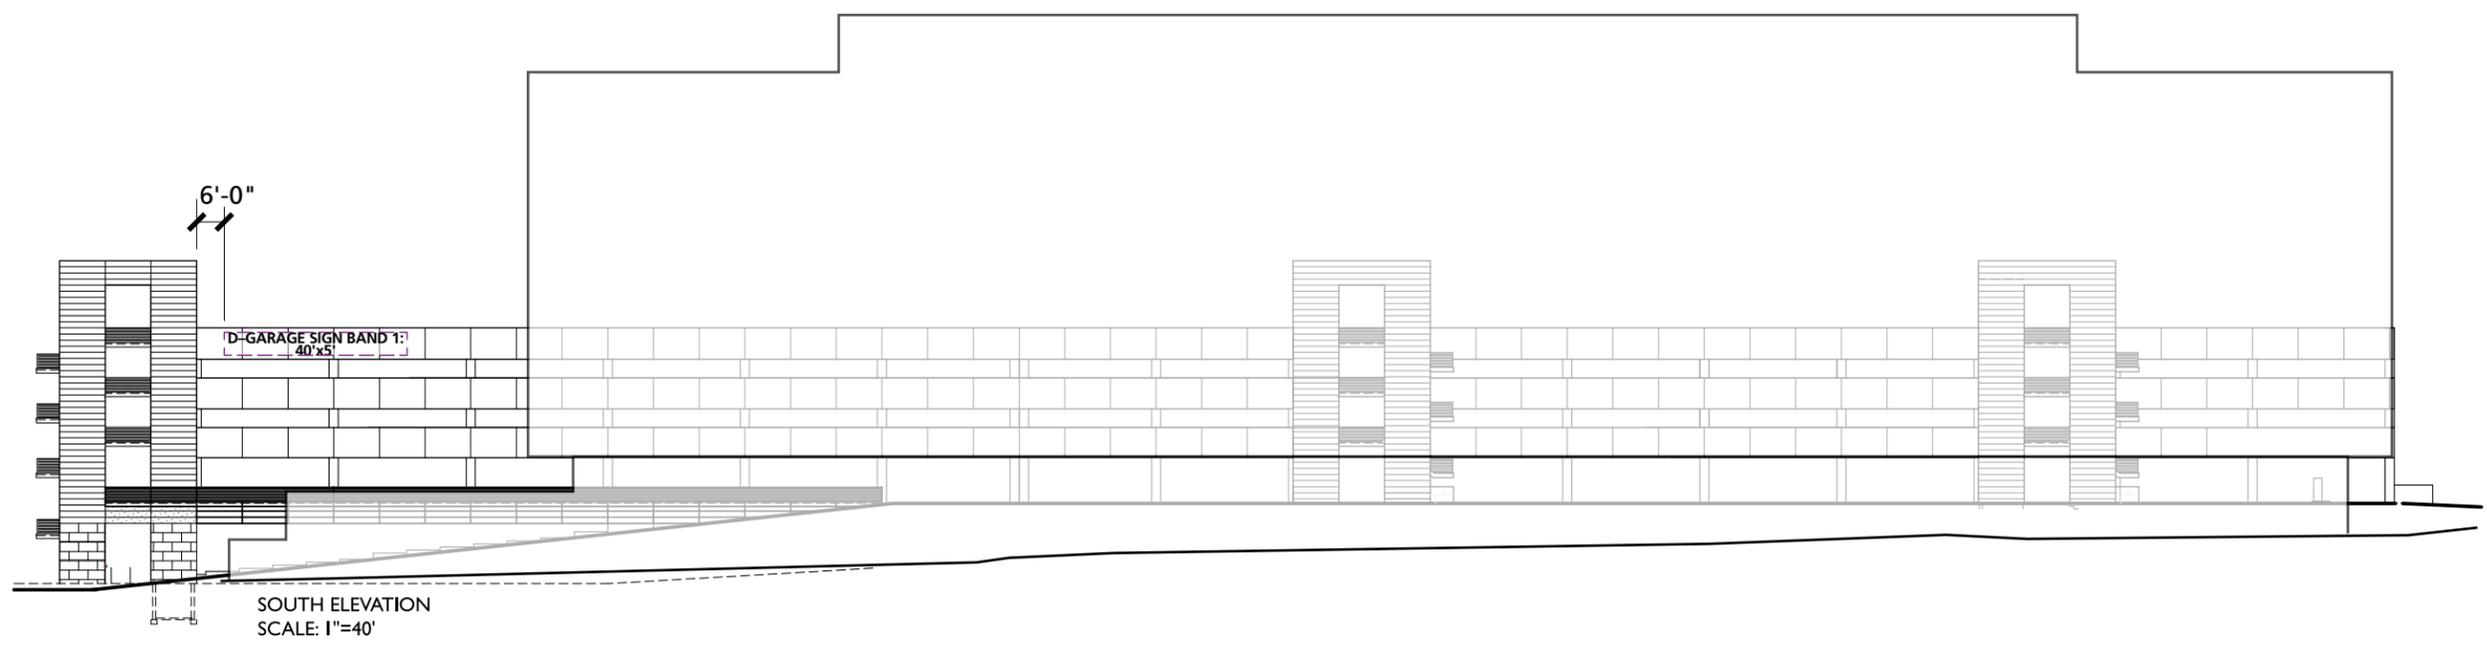

2 GARAGE SOUTH ELEVATION
Scale: 1"=40'

AIRPARK SIGNS & GRAPHICS
Gretchen Wilde, owner / designer
1205 N. Miller Road
Tempe, AZ 85288
480.966.6565 / 480.966.5668 (f)
signs@airparksigns.com


Papago Gateway Center
350 West Washington Str.
Tempe, AZ 85288

NOTES:

Approved By: _____ Date: _____

jb
GW
Papago Gateway Center/MSP Amendment
PPG MSP art
04-11-25
2
PAGE

All specified details on these drawings are subject to change due to the availability of materials and/or changes in the method of fabrication. Airpark signs & graphics will do their best to maintain the designs intent of these drawings at all times. If the owner or owners' representative wishes to receive detail drawings on all changes during the fabrication process, airpark signs & graphics must be advised in writing prior to the start of fabrication. This is an original unpublished drawing created by airpark signs and graphics. It is submitted for your personal use in connection with a proposed project being planned for you by airpark signs and graphics. It is not to be reproduced, copied, photographed, exhibited or used in any fashion without expressed written approval of airpark signs and graphics.

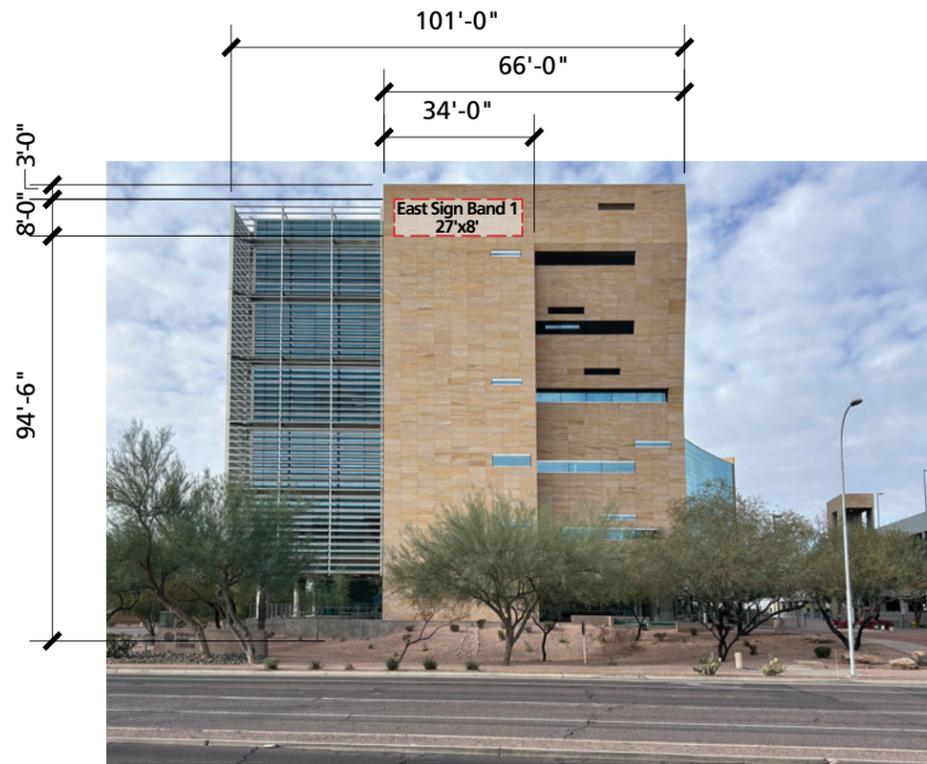


1 BUILDING EAST ELEVATION

Scale: 1"=40'



2 GARAGE EAST ELEVATION

Scale: 1"=40'

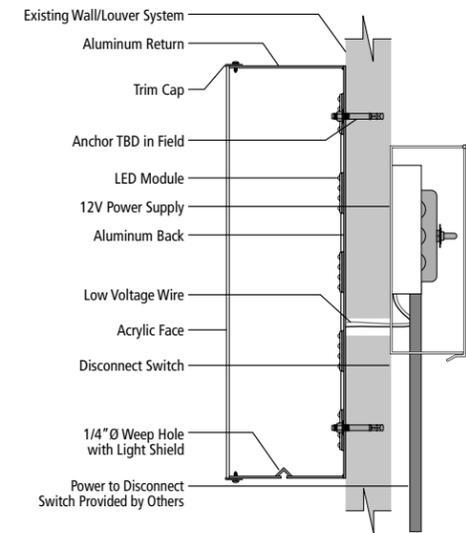

These signs are intended to be installed in accordance with the requirements of Article 600 of the National Electrical Code and/or other applicable local codes. This includes proper grounding and bonding of the signs. The location of the disconnect switches after installation shall comply with Article 600.6(A)(1) of the National Electrical Code. All signs fabricated as per 2008 N.E.C. standards.

PAN-CHANNEL LETTER SECTION DETAIL-TYP.
Scale: NTS



3 GARAGE & BUILDING WEST ELEVATIONS

Scale: NTS

Calculating Wall Sign Area



Individual Letters

Sign area shall be measured using the smallest geometric shape that encompasses all elements. Area would be everything in hashed space above.