




SIGN PACKAGE CRITERIA

DATE	01/13/05
PROJECT NAME	Rio Salado Executive Center
PROJECT ADDRESS	110-130 S. Priest Dr.
TYPE	Maximum 2.5" deep individual letters
ILLUMINATION	Non or Halo illumination only
MATERIAL	
CONSTRUCTION	Reverse pan channel metal
LETTER STYLE	Open
LOGO	Restricted to 25% of sign area – DRC policy.
COLOR	Match building color Frazee (Pawnee 8835D), paint (Matthews- brushed aluminum) to match window frames, or registered trademark logo color
SIZE RESTRICTION	24" maximum height for one line of copy or 30" total height for multiple lines of copy, maximum of two (2) of copy / (letters under designated illuminated address numbers cannot be halo illuminated)
INSTALLATION	Stud or clip mount
WINDOW SIGNAGE	Window signs are restricted to 25% of the individual window in which the sign is located.
CENTER ID	
MAJOR/PAD TENANT VARIATION	
APPROVED PLANS/SIGNS	Refer to drawing.
FREESTANDING MULTI-TENANT SIGNAGE	Tenant identification on the multi-tenant sign does not require sign permit, however, the following criteria apply: Tenant panel shall be painted black with white vinyl letters.

3'-0" RETAINING WALL

8'-0" P.U.D.E

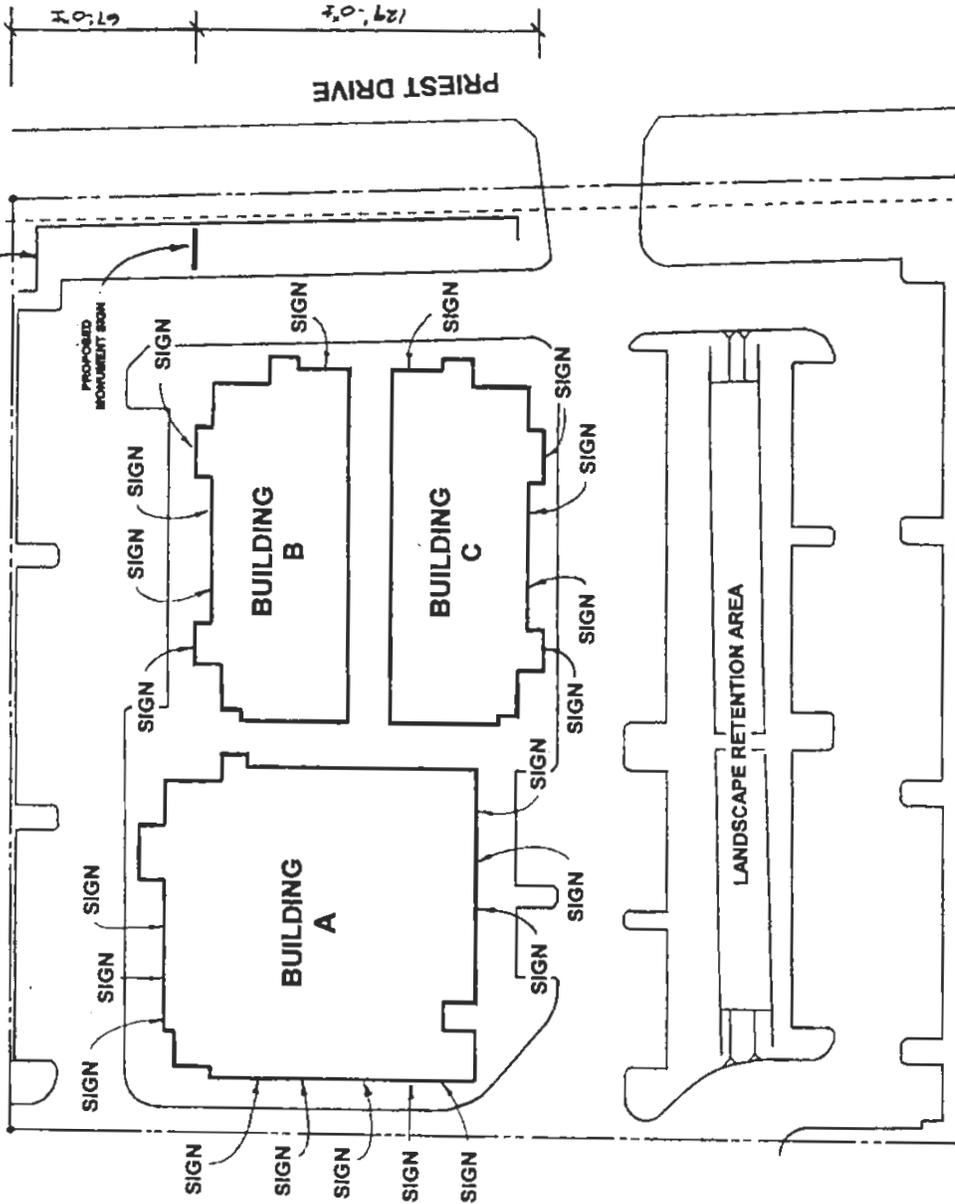


SITE PLAN

TITLE:	PIO SALADO EXECUTIVE CENTER	
DATE:	3/23/04	JOB NUMBER:
SCALE:	AS NOTED	APPROVED BY:

SIGNLINE™
127 W. JUANITA AVE., #106, MESA, AZ 85210
TEL. (480) 833-8009 • FAX (480) 833-7863

115'-4"

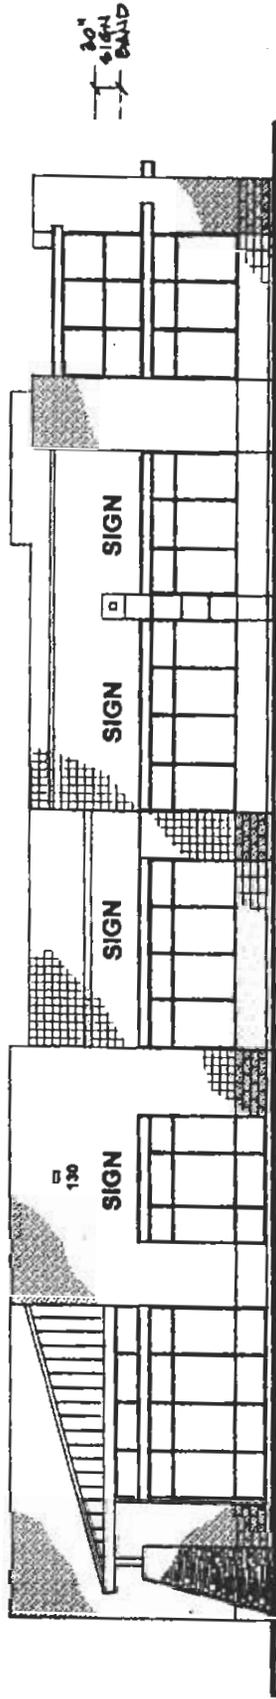


20'
SIGN
BUILD

NORTH ELEVATION BUILDING A

SIGNLINETM
127 W. JUANITA AVE., #108, MESA, AZ 85210
TEL. (480) 833-8009 • FAX (480) 833-7863


TITLE: PLO SALASO EXECUTIVE CENTER	
DATE: 3.23.04	JOB NUMBER:
SCALE: N.T.S.	APPROVED BY:

125'-4"

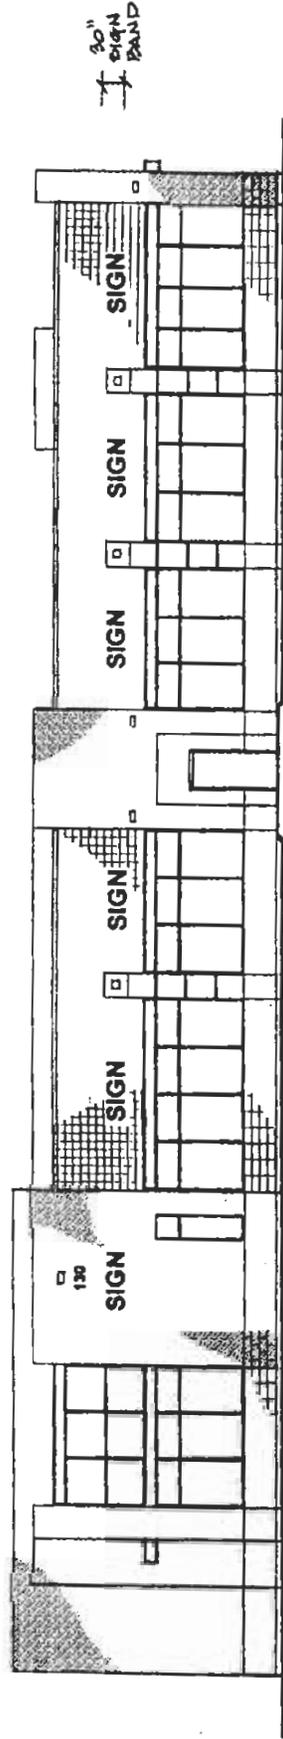

WEST ELEVATION BUILDING A

SIGNLINE™ 127 W. JUANITA AVE., #106, MESA, AZ 85210 TEL. (480) 833-8009 • FAX (480) 833-7863	TITLE: R/D SALADO EXECUTIVE CENTER	
	DATE: 9.23.04	JOB NUMBER:
	SCALE: N.T.S.	APPROVED BY:

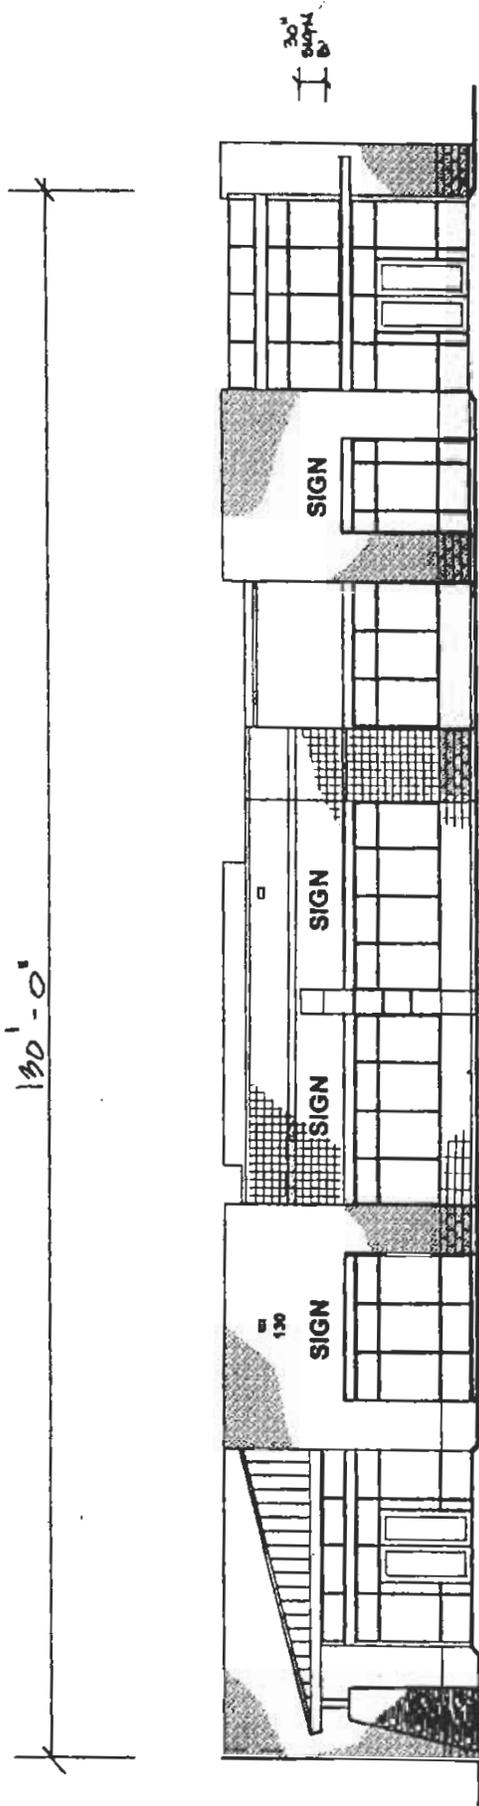


TYPICAL ELEVATION BUILDINGS B & C

SIGNLINE™		TITLE: RFD SALADO EXECUTIVE CENTER	
127 W. JUANITA AVE., #109, MESA, AZ 85210		DATE: 3.23.04 JOB NUMBER:	
TEL. (480) 833-8009 • FAX (480) 833-7863		SCALE: N.T.S. APPROVED BY:	

53'-4"


30"
SIGN
BAND

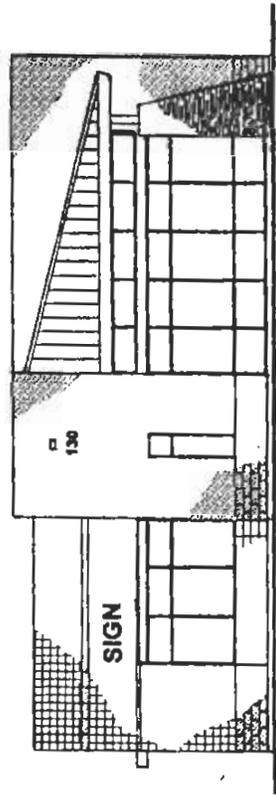


TYPICAL ELEVATION BUILDINGS B & C

TITLE:	R/O SALADO EXECUTIVE CENTER	
DATE:	3.23.04	JOB NUMBER:
SCALE:	N.T.S.	APPROVED BY:

SIGNLINETM
127 W. JUANITA AVE., #109, MESA, AZ 85210
TEL. (480) 833-9009 • FAX (480) 833-7863

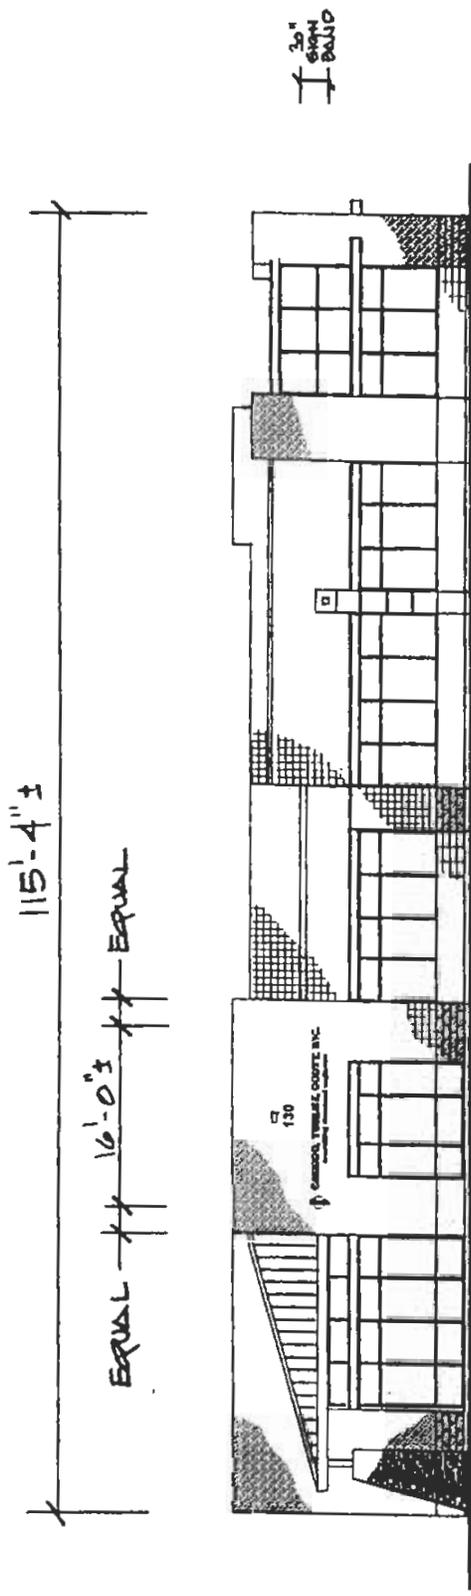

NORTH ELEVATION BUILDING A SCALE: 1/16" = 1'-0"

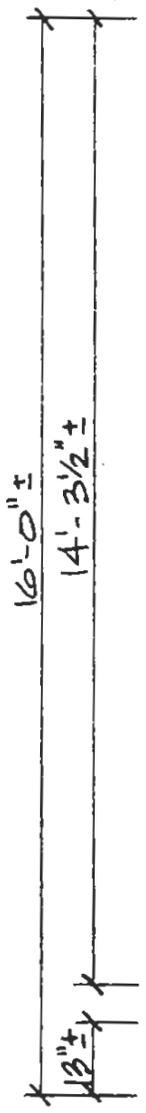

22" ±  **CARUSO, TURLEY, SCOTT, INC.**
 consulting structural engineers


REVERSE/PAN/CHANNEL DIMENSIONAL LETTERS AND
 LOGO WITH OPTIONAL HALO ILLUMINATION, PAINTED
 FRAZEE # 8835D "PANNEE" OR "MATTHEWS-BRUSHED ALUMINUM
 TO MATCH WINDOW FRAMES

SIGN DETAIL SCALE: 3/8" = 1'-0"

TITLE	RIO SALADO EXECUTIVE CENTER
DATE	3.23.04
JOB NUMBER	
SCALE	AS NOTED
APPROVED BY:	

SIGNLINE™
 127 W. JUANITA AVE., #104, MESA, AZ 85210
 TEL (480) 833-9009 • FAX (480) 833-7863

29.334

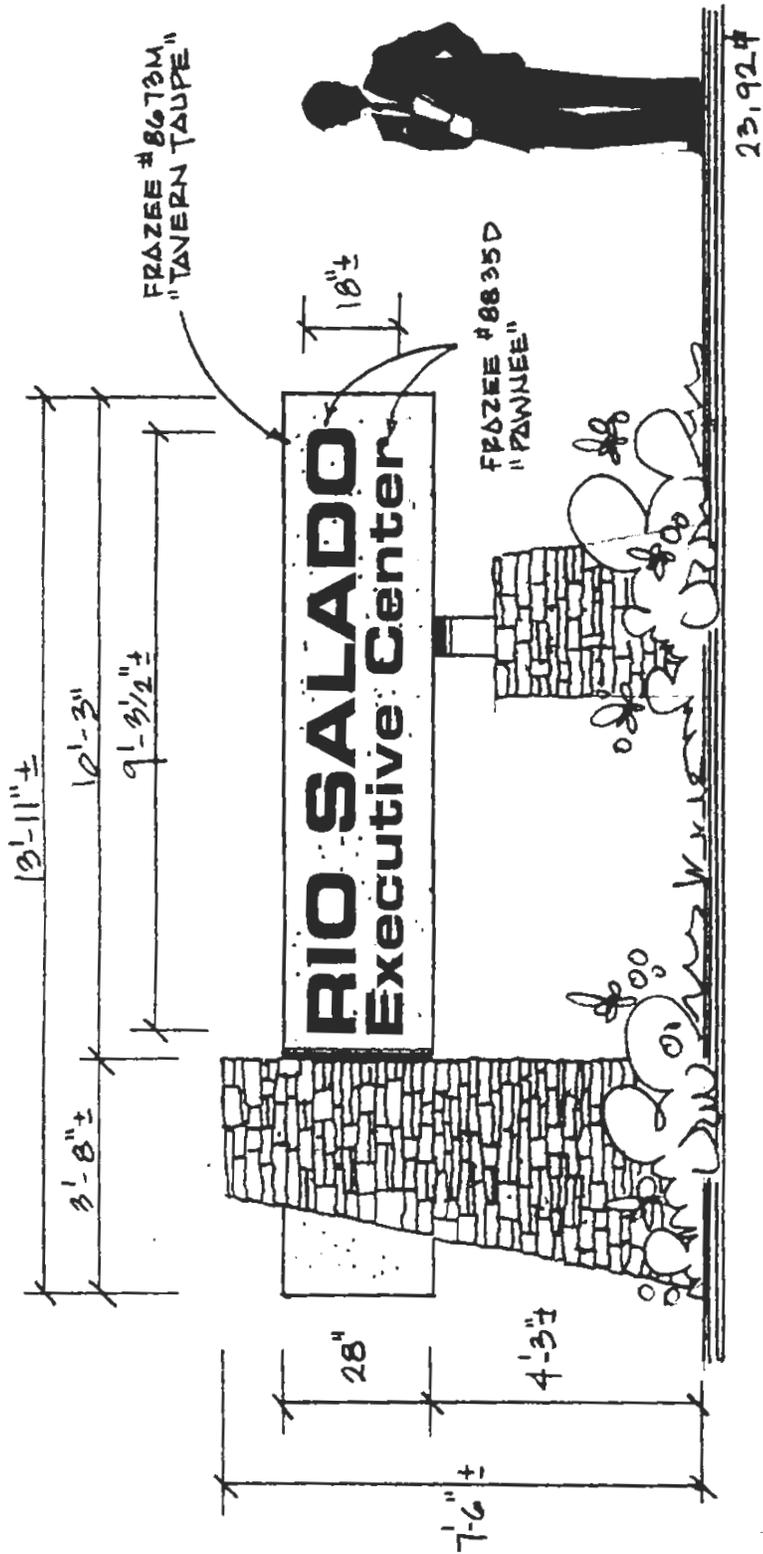

DOUBLE SIDED MONUMENT DISPLAY / NON ILLUMINATED

FABRICATED ALUMINUM CABINET WITH TEXTURED FINISH TO MATCH BUILDING WITH DIMENSIONAL LETTERS PAINTED RED TO MATCH BUILDING TRIM.

MASONRY STRUCTURE WITH STONE VENEER TO MATCH BUILDING

ADDRESS NUMERALS ON STREET SIDE OF CABINET PER CITY CODE

SIGNLINE™		TITLE: Rio Salado Executive Center	
127 W. JUANITA AVE., #106, MESA, AZ 85210		DATE: 1-07-05	JOB NUMBER:
TEL. (480) 833-8009 • FAX (480) 833-7863		SCALE: 3/8" = 1'-0"	APPROVED BY: