


SIGN PACKAGE CRITERIA

DATE	1/18/08
PROJECT NAME	1553 Elna Rae
PROJECT ADDRESS	1553 W Elna Rae St.
TYPE	White vinyl die cut letters
ILLUMINATION	None
MATERIAL	White vinyl die cut letters installed on existing metal awnings above each of two (2) suites. See building elevations.
CONSTRUCTION	
LETTER STYLE	Open
LOGO	Restricted to 25% of sign area – DRC policy.
COLOR	White
SIZE RESTRICTION	Not to exceed 10" in height and 84" in width. All signage shall be limited to eighty percent (80%) or less of the horizontal and vertical backgrounds.
INSTALLATION	All business signs shall be located above their entry door and centered on existing metal awning top to bottom and left to right.
WINDOW SIGNAGE	White vinyl die cut letters. Window signs are restricted to 25% of the individual window in which the sign is located.
CENTER ID	
MAJOR/PAD TENANT VARIATION	

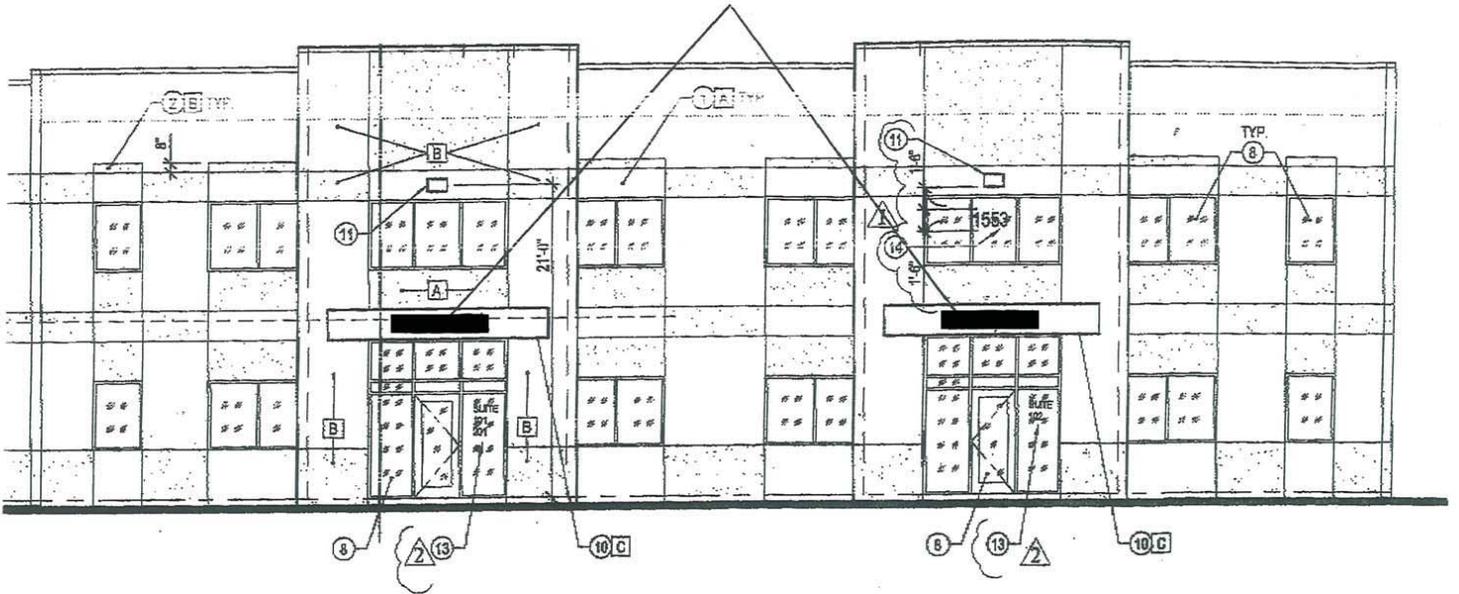

BLDG. B - NORTH ELEVATION

SCALE: 1/8"=1'-0"

