


999 E. Playa Del Norte Dr.
Tempe, AZ 85281

999 PLAYA DEL NORTE | SIGN PACKAGE PREPARED BY: AIRPARK SIGNS & GRAPHICS | 04.11.24



1205 N. Miller Road
Tempe, AZ 85281
480.966.6565
airparksigns.com

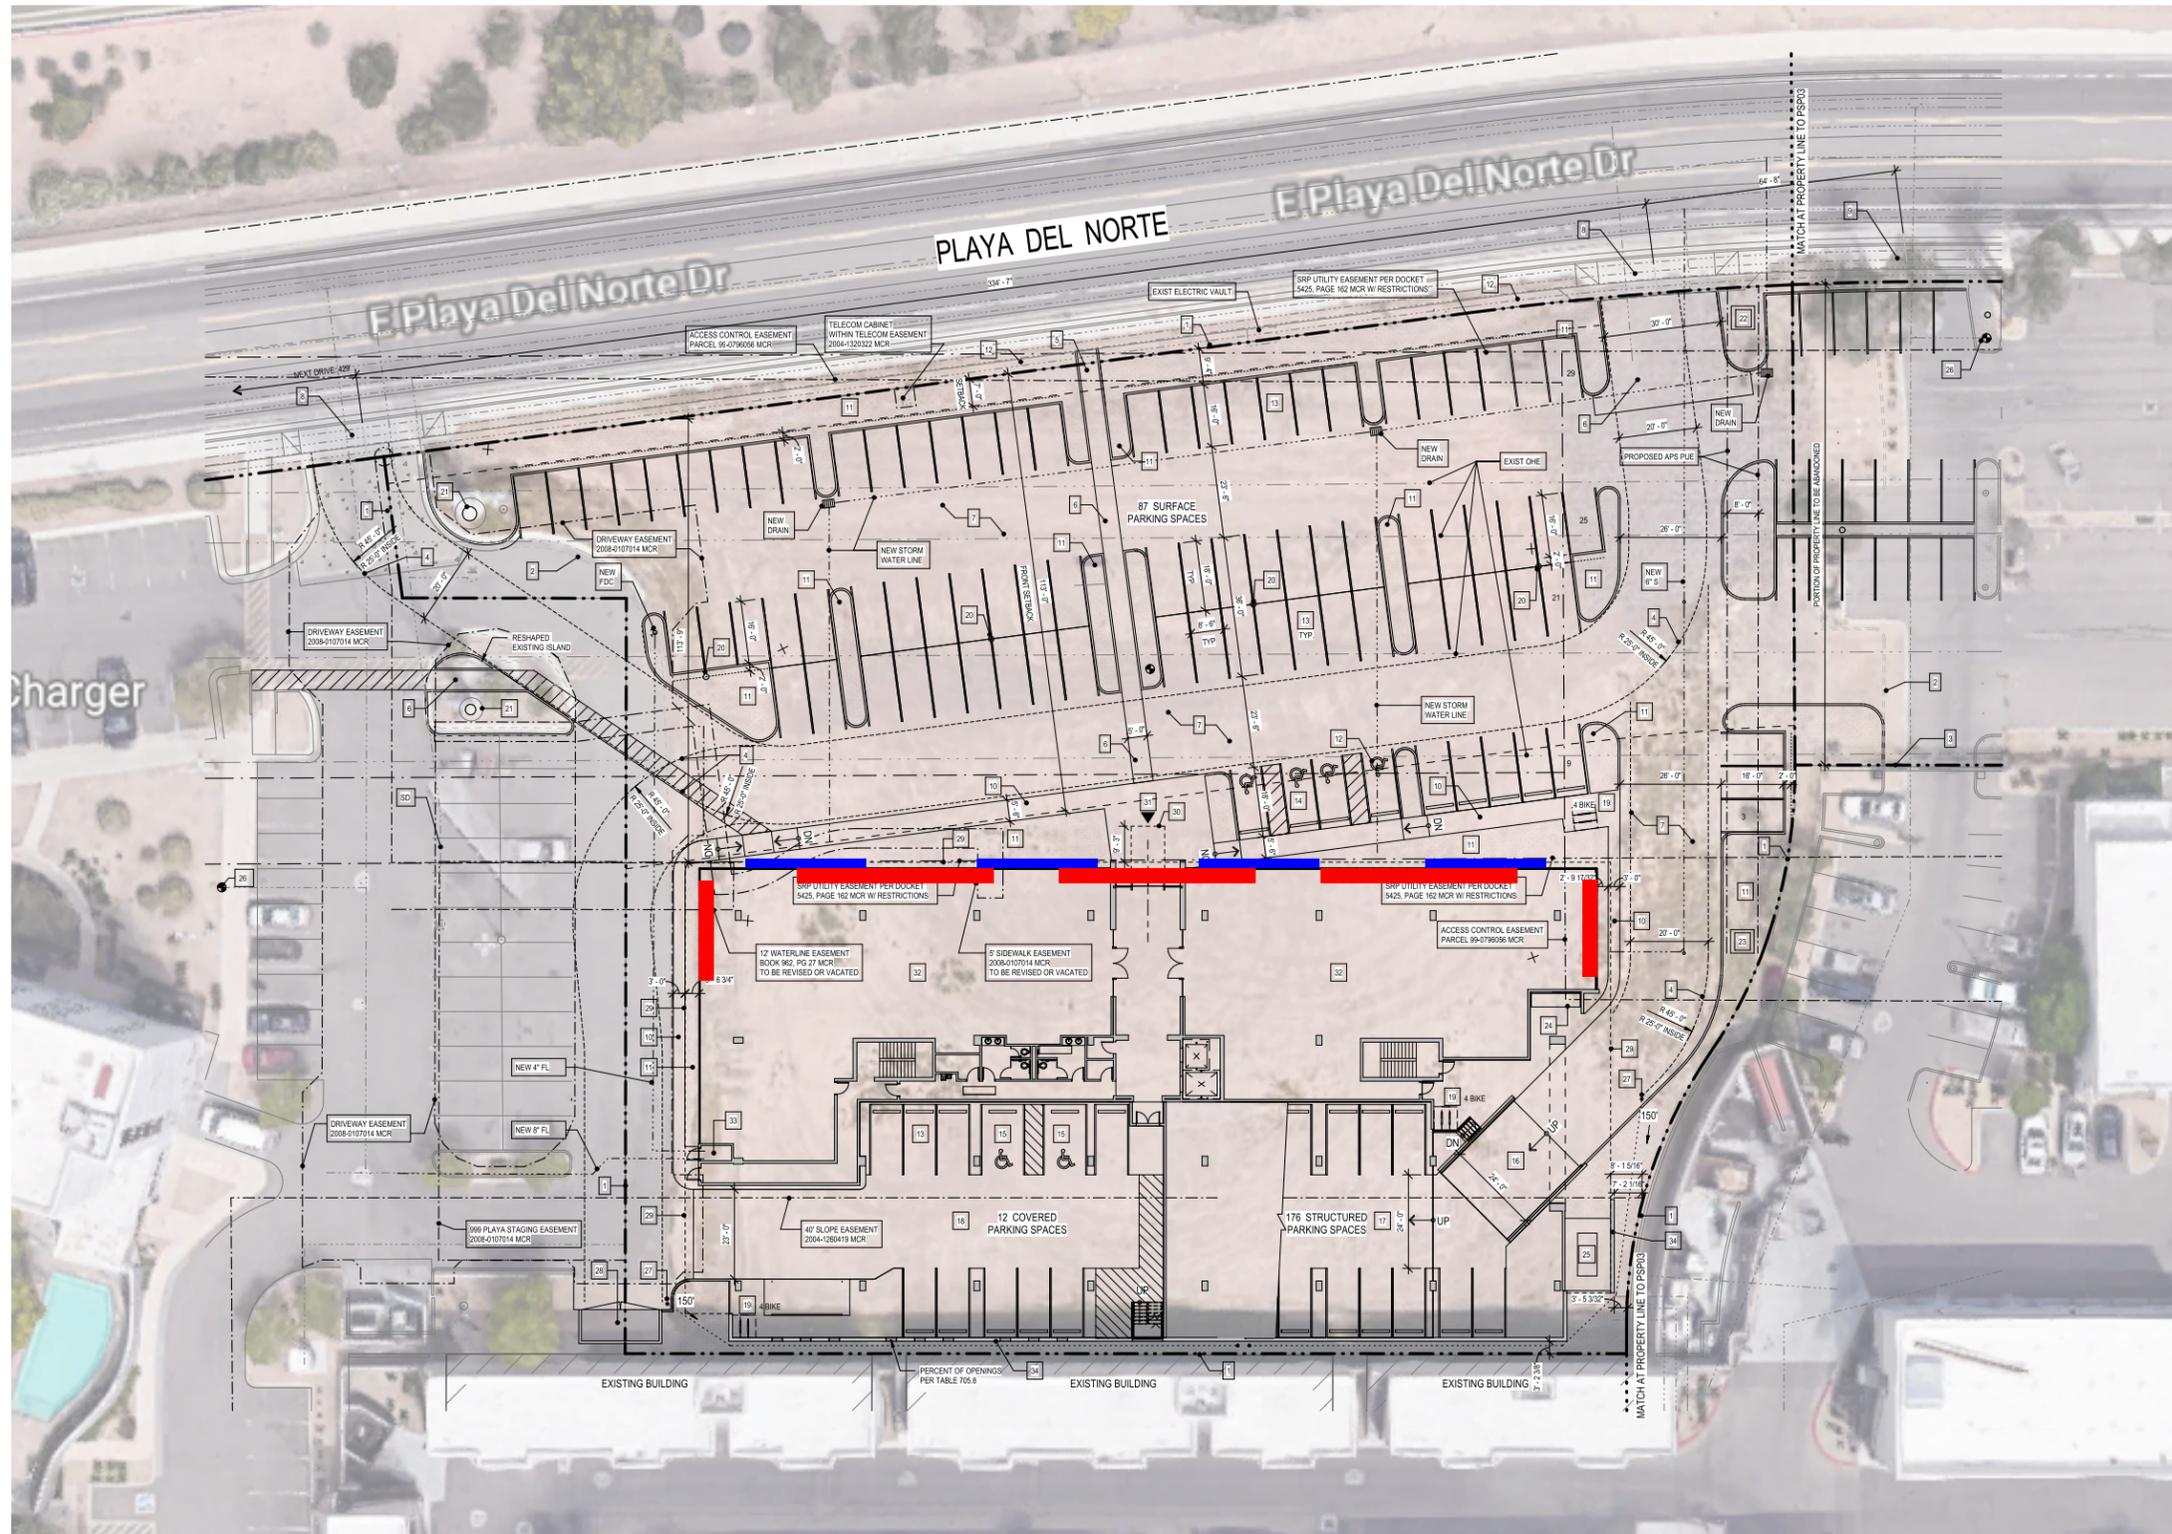

SITE PLAN | scale: not to scale




Primary Sign Bands




Secondary Sign Bands




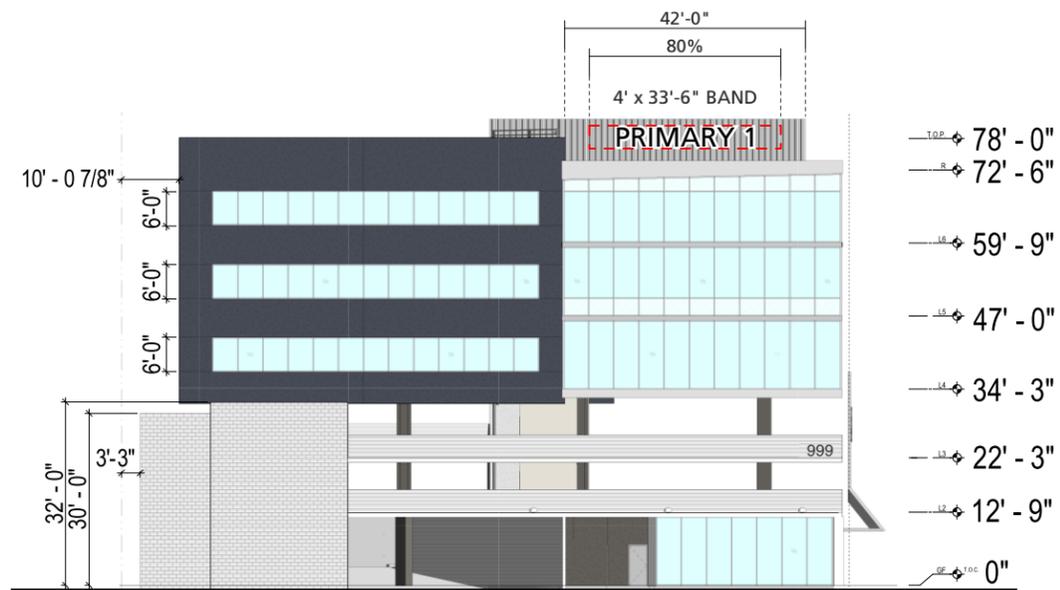

EAST ELEVATION | scale: 1/32" = 1'-0"

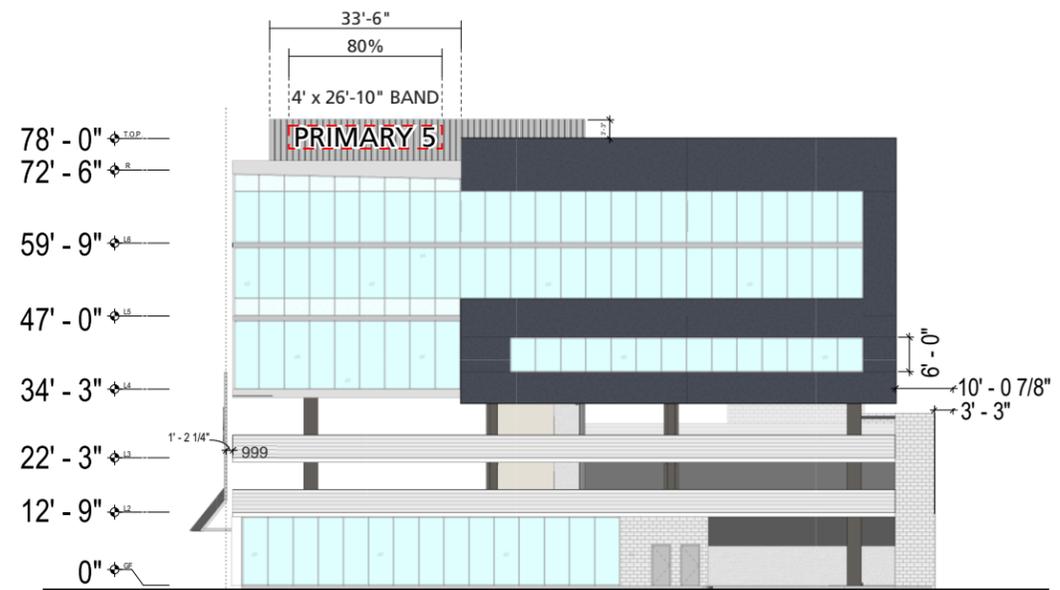

WEST ELEVATION | scale: 1/32" = 1'-0"

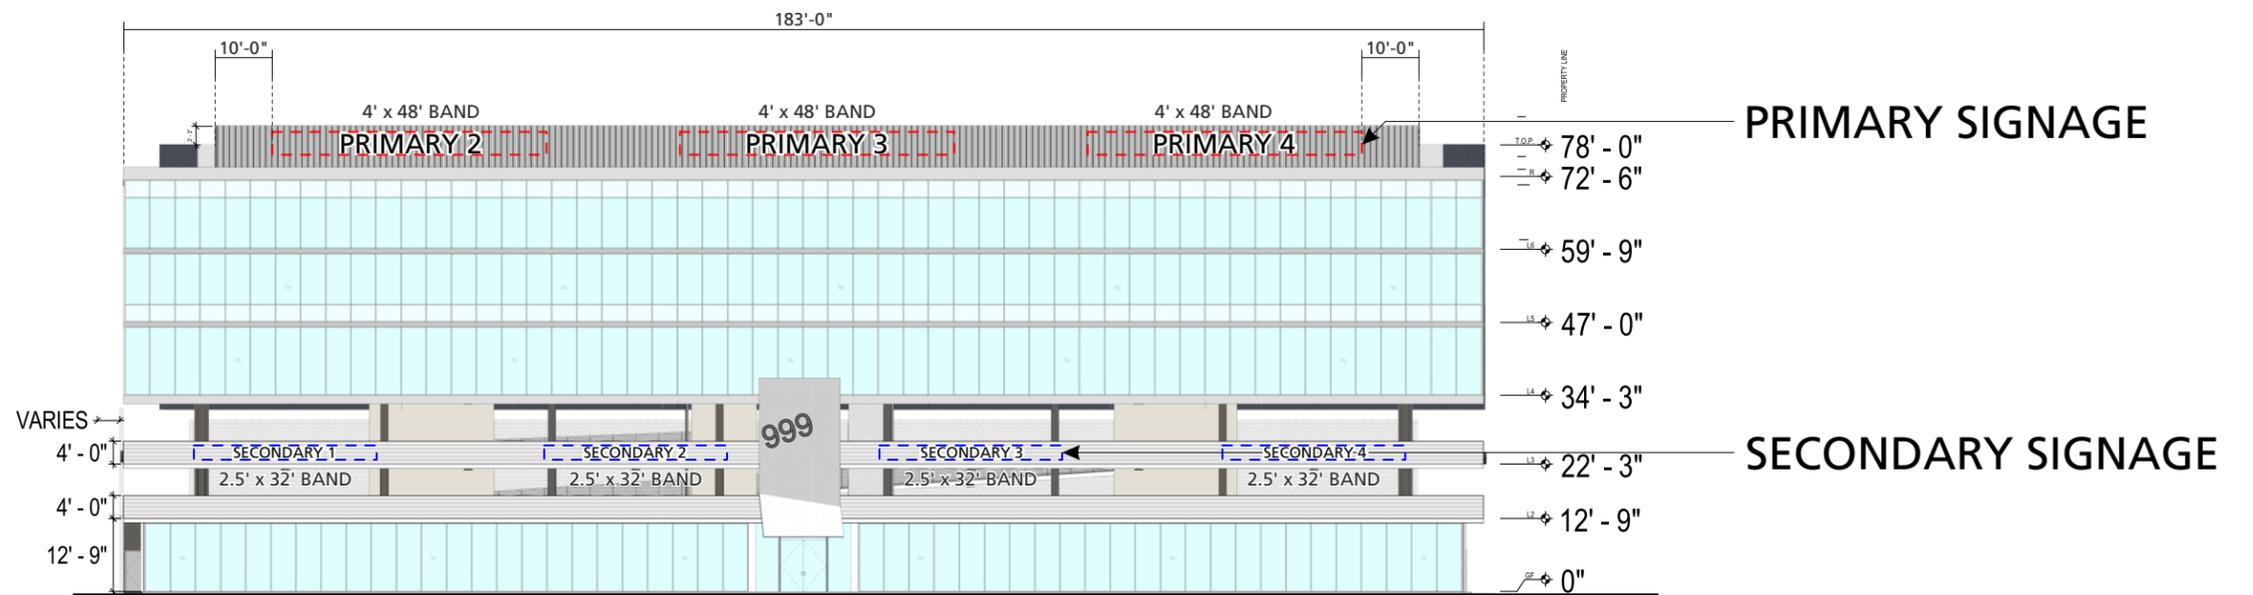

NORTH ELEVATION | scale: 1/32" = 1'-0"



PRIMARY SIGNAGE

SECONDARY SIGNAGE

PRIMARY SIGNAGE

SECONDARY SIGNAGE

CONSTRUCTION:

- Pan channel letter forms
- Aluminum returns
- Plex faces

SIZE:

- Sign band North elevation is 4' x 48'
- Sign band East is 4' x 33'-6"
- Sign band West is 4' x 26'-10"
- 48" maximum letter height
- 3 1/2" return depth

COLOR:

- Returns painted black
- Face color is open

LOGOS:

- Allowed

ILLUMINATION:

- Face illuminated - White 6500k LED

MOUNTING:

- Letters mounted to screenwall

* ALL SIGNS ARE NON CONTIGUOUS AND REQUIRE WRITTEN LANDLORD APPROVAL

CONSTRUCTION:

- Pan channel letter forms, or reverse pan channel.
- Aluminum construction

SIZE:

- Sign band is 2.5' x 32'
- 30" maximum uppercase letter height

COLOR:

- Open

LOGOS:

- Allowed

ILLUMINATION:


- Halo illuminated - White 6500k LED
- Face illuminated - White 6500k LED
- Non illuminated

MOUNTING:

- Clip mounted flush to facade

* ALL SIGNS ARE NON CONTIGUOUS AND REQUIRE WRITTEN LANDLORD APPROVAL



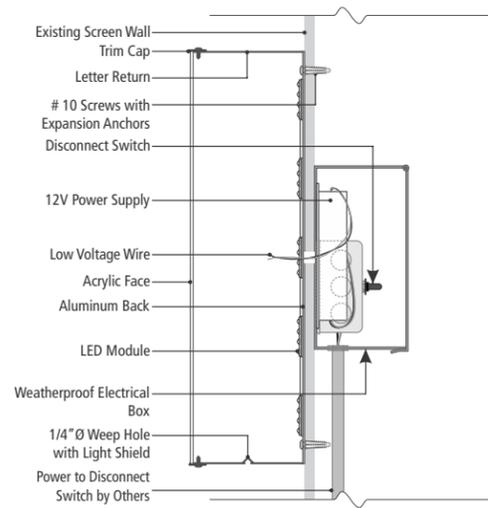


3.5" DEEP, FACE ILLUMINATED, PAN CHANNEL LETTERING. RETURNS AND TRIM CAP PAINTED MATTE BLACK. WHITE ACRYLIC FACES WITH TRANSLUCENT VINYL OVERLAY. (FACE COLOR IS OPEN) MECHANICALLY FASTENED TO SCREENWALL. MOUNTING METHOD IS TBD VIA CUSTOM ENGINEERING IN PERMITTING PROCESS. INTERNALLY ILLUMINATED WITH WHITE 6500K LED'S.


BUILDING MOUNTED SIGN - PRIMARY SIGN

scale: 1/4" = 1'-0"


This sign is intended to be installed in accordance with the requirements of article 600 of the national electrical code and/or other applicable local codes. This includes proper grounding and bonding of the sign. All signs fabricated as per 2008 N.E.C. Standards

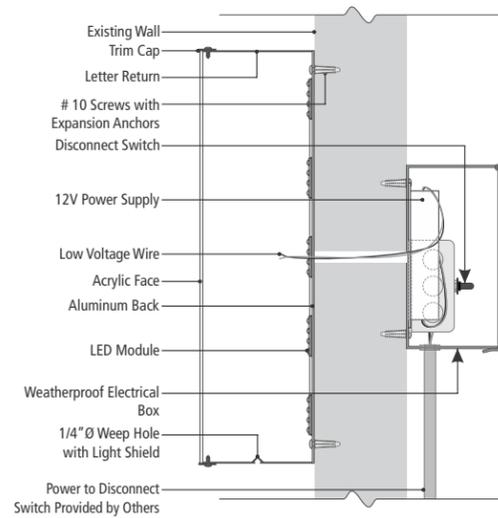

(A)

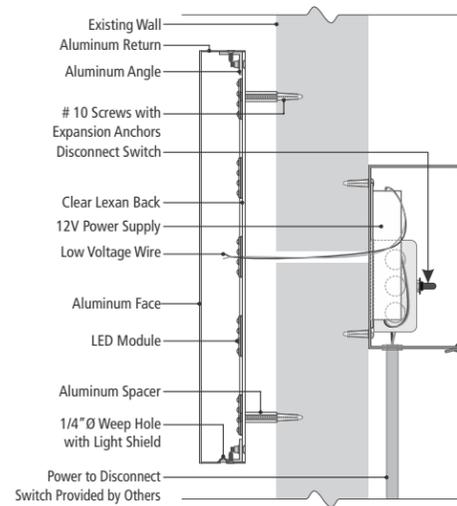

(B)

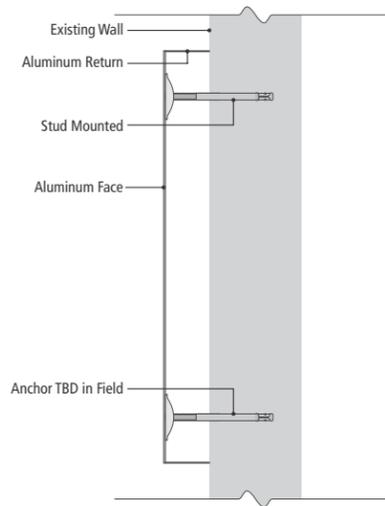

(C)



(A) 3" DEEP, FACE ILLUMINATED, PAN CHANNEL LETTERING. RETURNS AND TRIMCAP PAINTED MATTE BLACK. ACRYLIC FACES WITH TRANSLUCENT VINYL OVERLAYS. INTERNALLY ILLUMINATED WITH WHITE 6500K LED'S.

(B) 2" DEEP, HALO ILLUMINATED, REVERSE PAN CHANNEL LETTERING/LOGO. RETURNS PAINTED MATTE BLACK. CLIP MOUNTED WITH 1 1/2" SPACERS. HALO ILLUMINATED WITH 6500K LED'S.

(C) 2" DEEP, NON ILLUMINATED, REVERSE PAN CHANNEL LETTERING/LOGO. RETURNS PAINTED BLACK. MECHANICALLY FASTENED FLUSH TO WALL.

BUILDING MOUNTED SIGN - SECONDARY SIGN

scale: 1/4" = 1'-0"

This sign is intended to be installed in accordance with the requirements of article 600 of the national electrical code and/or other applicable local codes. This includes proper grounding and bonding of the sign. The location of the disconnect switch after installation shall comply with Article 600.6(A)(1) of the National Electrical Code. All signs fabricated as per 2008 N.E.C. Standards.

