



# BRICKYARD ON MILL

---

Tenant Sign Standards...January 10, 2001

# SIGN PACKAGE CRITERIA

<b>DATE</b>	06/10/08
<b>PROJECT NAME</b>	Brickyard on Mill
<b>PROJECT ADDRESS</b>	699 S. Mill Ave., 21 E. 6th St., 30 E. 7th St.
<b>TYPE</b>	
<b>ILLUMINATION</b>	
<b>MATERIAL</b>	
<b>CONSTRUCTION</b>	
<b>LETTER STYLE</b>	
<b>LOGO</b>	Restricted to 25% of sign area – DRC policy.
<b>COLOR</b>	
<b>SIZE RESTRICTION</b>	
<b>INSTALLATION</b>	
<b>WINDOW SIGNAGE</b>	Window signs are restricted to 25% of the individual window in which the sign is located.
<b>CENTER ID</b>	
<b>MAJOR/PAD TENANT VARIATION</b>	
<b>DIRECTORY SIGNAGE</b>	
<b>BUILDING ENTRANCE ID SIGNAGE</b>	To review sign details, refer to the desired directory or building entrance sign location on the ground or second level site plan.
<b>TENANT CRITERIA</b>	To review the tenant sign details, refer to the side of the building where the tenant sign will be located as shown on the site plan to reveal the building elevation. Refer to the zone where the tenant sign will be placed to see sign details.  Refer to the drawing to review specific tenant criteria.



## The Brickyard On Mill Tenant Sign Criteria

These criteria have been established for the purpose of assuring a graphically unique center, and for the mutual benefit of all tenants and residents. Conformance will be strictly enforced and any installed nonconforming or unapproved sign(s) shall be corrected to comply at the expense of the tenant.

The Owner is to administer and interpret the criteria, and is solely empowered to authorize any departure.

### A. General Requirements

1. Each tenant shall submit or cause to be submitted for approval before fabrication at least three copies of detailed drawings covering the location, size, layout, design and color of the proposed sign(s), including all lettering and/or graphics.
2. All signs shall be constructed and installed, including electrical hookup at tenant's expense. Tenant shall cause his sign(s) to be installed no later than forty five (45) days after tenant opens for business.
3. All signs and their installation shall comply with all local building, zoning and electrical codes. Nothing in this criteria shall imply a waiver of requirements by local authority.
4. No signs shall be permitted outside of the prescribed zones unless approved by the owner and the City of Tempe.
5. All permits for signs and their installation shall be obtained by the tenant or his representative.
6. Tenant shall be responsible for the fulfillment of all requirements and specifications.
7. All signs shall be constructed and installed at tenant's expense.

8. At the end of the tenant's lease term or at the time tenant vacates the premises, whichever shall first occur, tenant's sign shall remain installed and be a part of the landlord's real property. Tenant is not entitled, for any reason whatsoever, to remove its sign or any part thereof after tenant's initial installation of said sign. If, however, land lord allows tenant to remove its sign for whatever reason, tenant shall patch, repair or replace any damage to the building to landlord's satisfaction.

### B. Design Requirements

1. Signs shall be permitted only within the prescribed sign zones.
2. Each tenant will be permitted to install one illuminated or non-illuminated sign on the storefront. The maximum projection of any wall or surface mount sign from the wall surface or lease line shall be sixteen inches. Signs installed on canopies shall project no more than 8 inches beyond the leading edge of the canopy.
3. Sign Area...Minimum aggregate sign area per tenant is fifty square feet except that area may increase by one square foot per each lineal foot of storefront over fifty feet. Major tenants may be allowed up to two hundred square feet subject to owner approval, unless otherwise approved by the owner and the City of Tempe.
4. Wording of signs shall not include the product sold except as a part of tenant's trade name or insignia unless otherwise approved by the Owner.
5. Signs shall be composed of individual or script lettering and/or two or three dimensional graphics. Signs with background panels shall be designed in a manner compatible with the storefront and are subject to Owner approval. Cabinet signs other than Type T Tab Signs are not permitted. Design of form, color and materials reflecting the character and architecture of The Brickyard on Mill is encouraged.



6. Approval or disapproval of sign submittals based on the aesthetics of design shall remain the right of the landlord.

### **C. General Specifications**

1. Painted lettering is not permitted, except as specified for Type W Window Graphics.
2. Freestanding signs other than menu boards are not permitted except as noted in miscellaneous requirements.
3. All electrical signs shall bear the UL label and their installation must comply with all local building and electrical codes.
4. Electrical conduits shall be concealed to the greatest extent possible. Unavoidably exposed conduits shall be placed, painted or finished so as to minimize their visual appearance.
5. All conductors, transformers and other equipment shall be concealed.
6. Electrical service to all signs shall be on the tenant's meter and not be part of Common Area construction or operation costs.
7. All signs, bolts, fastening and clips shall be of hot dipped galvanized iron, stainless steel, aluminum, brass, bronze unless otherwise noted in the drawings.
8. No signmaker's labels or other identification will be permitted on the exposed surface of signs, except those required by local ordinance which shall be in an inconspicuous location.
9. Tenant shall be fully responsible for the operations of tenant's sign contractors. Cutting or drilling of any building surface or feature required for sign installation must be fully detailed in tenant's sign drawing submittal and shall not commence without prior site review by the owner or his agent and subsequent written approval.

10. Tenant shall be responsible for the installation and maintenance of all signs. Tenant shall provide for additional back-up bracing angles if necessary to install sign.

11. Tenant's sign contractor shall repair any damage caused by said contractor's work or by its agents or employees and tenant shall be liable for the operations of tenant's sign contractor.

12. Signs installed without written approval of the landlord may be subject to removal and re-installation at the tenant's expense.

### **D. Miscellaneous Requirements**


1. Each tenant will be permitted to place upon each entrance of its demised premises not more than 144 square inches of gold leaf or approved decal application lettering, not to exceed two inches in height, indicating hours of business, emergency telephone numbers, etc. not to be included in tenant's allowable sign area calculations.
2. Each tenant who has a non-customer door for receiving merchandise may have uniformly applied on said door in location, as directed by the Owner, in block letters, the tenant's name and address not to be included in tenant's allowable sign area calculations. Where more than one tenant uses the same door, each name and address shall be applied. Color of letters will be as specified by the Owner.
3. The tenant shall provide any required address numbers in accordance with the owner's criteria, not to be included in tenant's allowable sign area calculations.
4. Floor signs and/or menu holders, requiring insertion into paving or mounted to walls shall only be permitted with Owner approval. Menu holders are not to be included in tenant's allowable sign area calculations.



## TENANT SIGNS

TYPE	DESCRIPTION	PAGE	LOCATION	PAGE	MAX AREA	REMARKS
<b>Office Building Signature Tenant Signs</b>						
L2	Metal letters, wall mounted	5 & 8	Zone A/B Optional	17-18	150 sq ft	One sign each at east & west elevations.
<b>Office Building Major Tenant Signs</b>						
L4	Fabricated metal letters	7	Zone 2B	15-25	48 sq ft	
<b>General Tenant Signs</b>						
L1	Fabricated metal letters mounted atop canopies.	4	Zone 2A	15, 17 18, 21	24 sq ft	
L2	Metal letters, wall mounted	5	Zone 1	15-18 20-23 25-26	24 sq ft	
L3	Metal letters, wall mounted	6	Zone 1	15-18 20-23 25-26	24 sq ft	
L4	Fabricated metal Letters	7	Zone 2B	15-25	24 sq ft	
T1	Fabricated panel sign projecting or overhead mounted	9	Zones 2B & 3	15-26	12 sq ft	
T2	Sculptural 3-dimensional graphics projecting or overhead mounted	10	Zones 2B & 3	15-26	24 sq ft	
W	Window graphics	11	Zone 4	16-19	*	*Area not to exceed 25% of window area. Variance by tenant required for level 2 locations.
M	Menu Board	12	-	-	6 sq ft	Quantity one per restaurant tenant. Not permitted within public right of way.
E	Entry Graphics	14	-	-	-	Address / hours / name copy per drawing.
N	Brownstone Nameplate	15	Zone 5	27	1.5 sq ft	Brownstone tenants only.

Tenant Sign Criteria

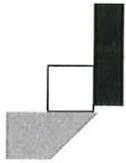

**PRIME Steakhouse**


ZONE 2A Canopy Locations, Illuminated



**PRIME Steakhouse**

ZONE 2A Canopy Locations, Non-Illuminated

**TYPE L1**...Fabricated metal letters, illuminated with electrical raceway. Letters may not protrude below line of top canopy edge.

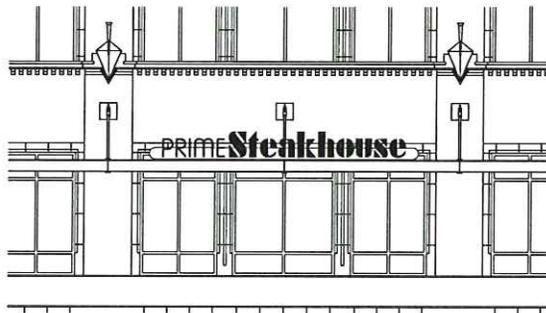

Typical Elevation

PRIME Steakhouse

Sign Area Calculation, typical.

Tenant Letter Sign...**Type L1**



Raised cover-up raceway to house transformers and electrode housings. Architectural finish color to match building precast color. All fasteners set in cement joints.


ZONE 1 Masonry Wall Locations, Illuminated



1/4" standoff clip mount. All fasteners set in cement joints.

ZONE 1 All Wall Locations, Non-Illuminated

**TYPE L2**...Fabricated metal channel letters. Sign height not to exceed 80% of available wall background space.

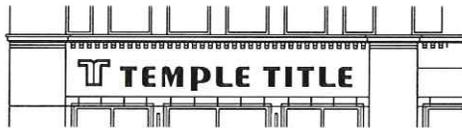


Typical Elevation



Sign Area Calculation, typical.

Tenant Letter Sign...**Type L2**

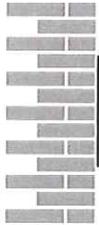

# Beckett Gallery

## ZONE 1 Wall Locations

**TYPE L3**...Precision cut out non-illuminated metal letters 1/4" standoff clip mount. All fasteners set in cement joints.. Sign height not to exceed 80% of available wall background space.



Typical Elevation



Sign Area Calculation, typical.

Sign Area Calculation, typical.

Tenant Letter Sign...**Type L3**




ZONE 2B Suspended / Under Canopy Locations


**TYPE L4**...Fabricated metal letters, illuminated with electrical raceway. Raceway centers on text body.

*Papa's Pizza*

Sign Area Calculation, typical.

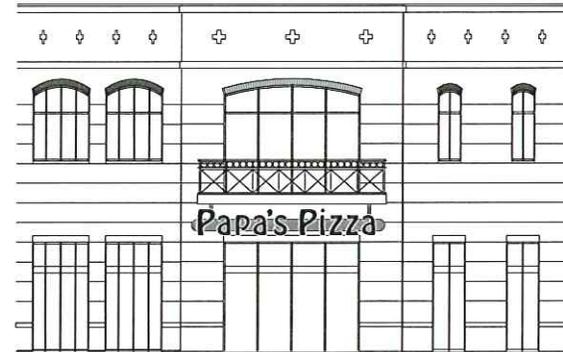


Typical Elevation

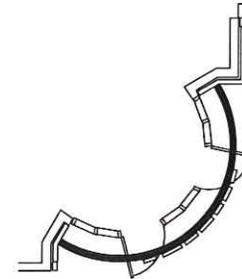


ZONE 2B Wall Locations



**TYPE L4**...Fabricated metal letters, illuminated with electrical raceway/cabinet.

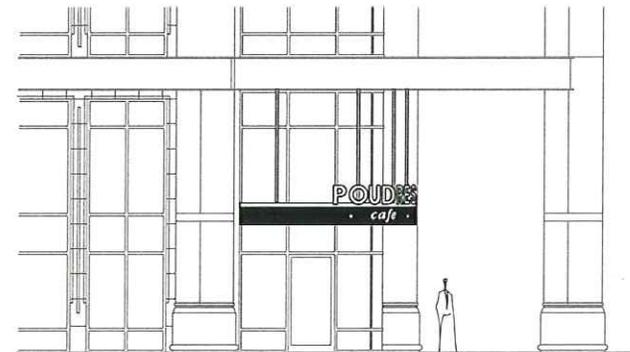


Tenant Letter Sign...**Type L4**

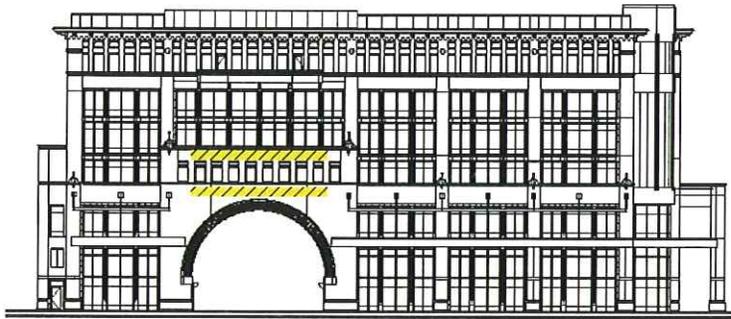

East Elevation

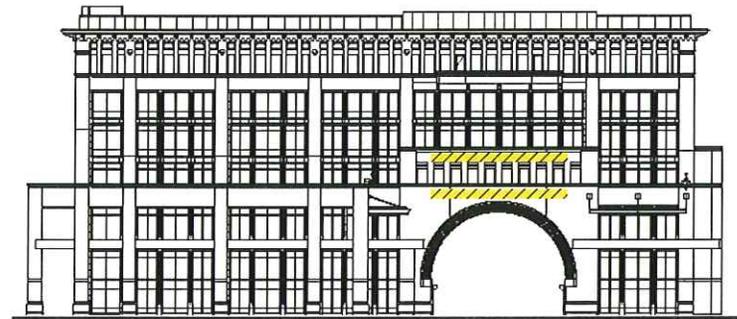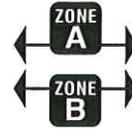


West Elevation

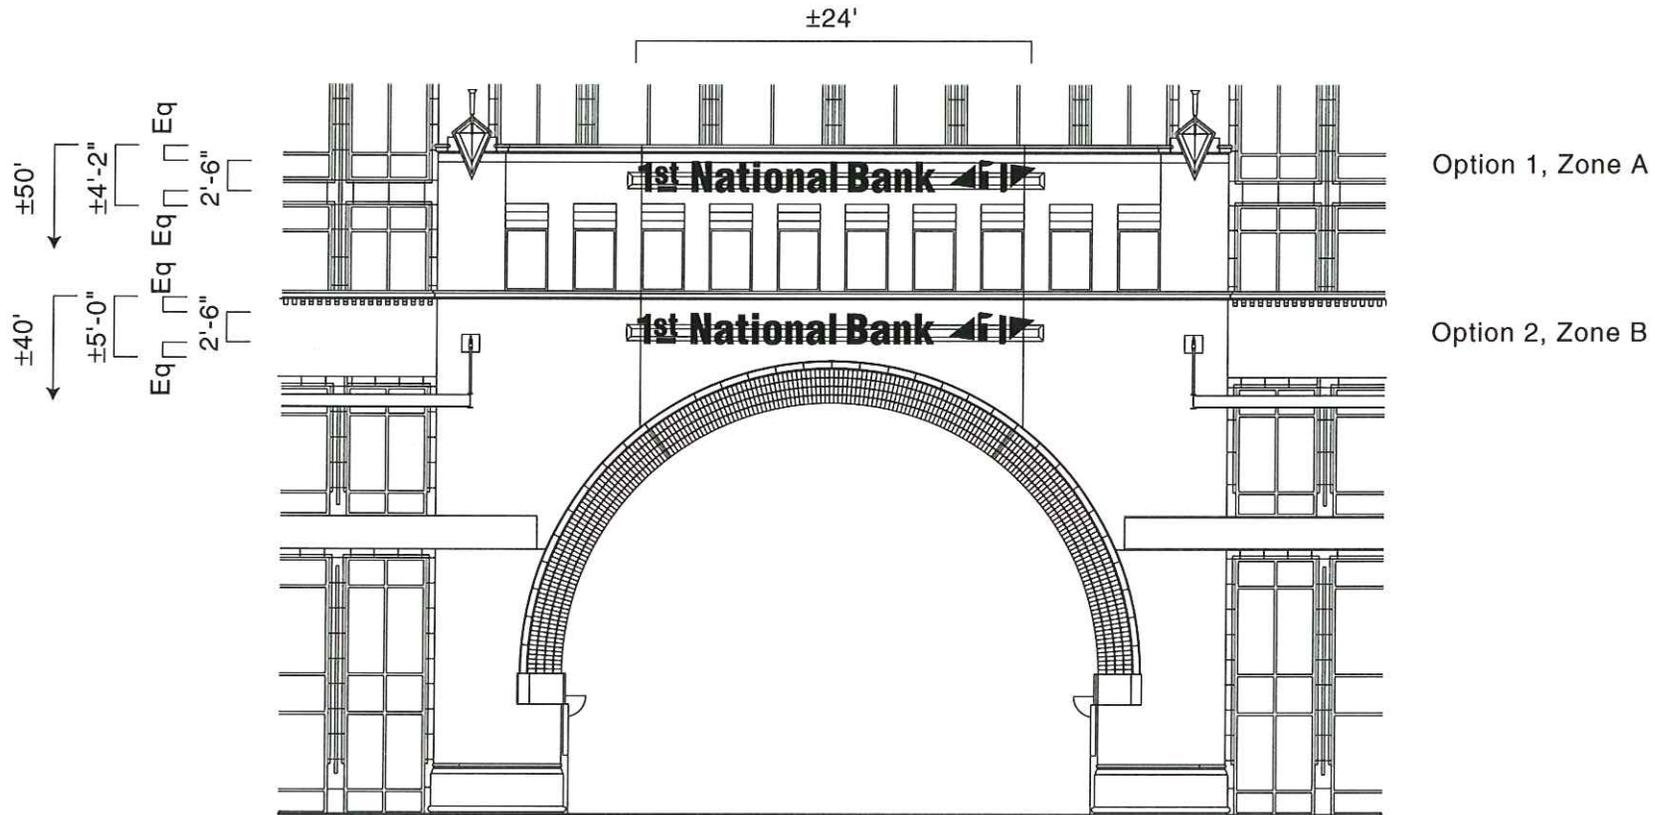


Type L2 Letter Sign...2'-6" Cap. Height.

Bank of America Building Signature Tenant Signs


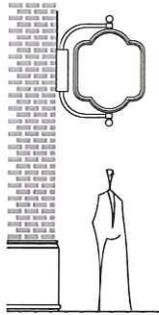


**Minimum Height Above Paving**

All signs within pedestrian areas...8'-0".  
 All signs within four feet of vehicular  
 driveways...13'-6".

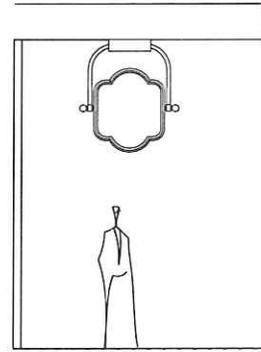


Overhead mounting for use only  
 at locations with no available  
 column or appropriate wall.

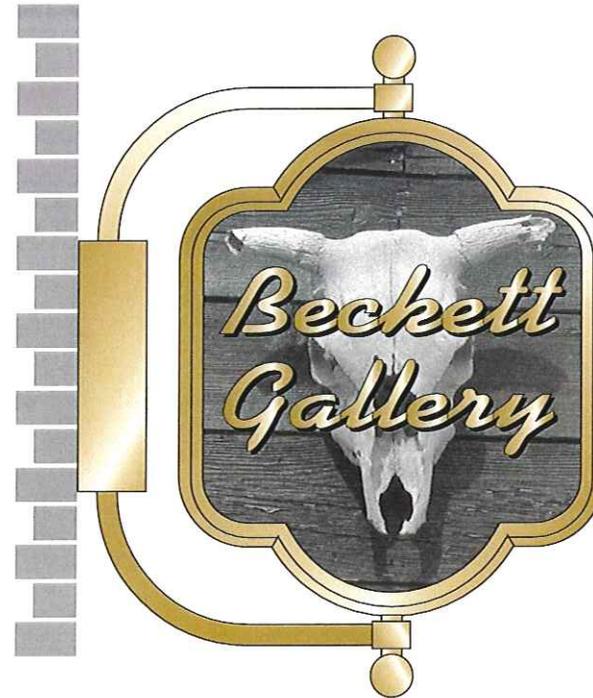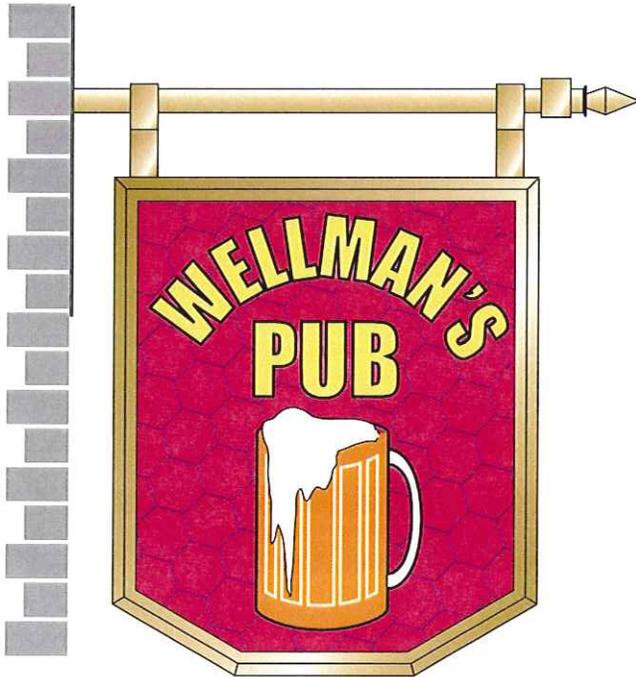


**TYPE T1**...ZONE 3 Wall & Column Locations...Fabricated metal, metal/plastic or wood panel and metal support bracket, illuminated or non-illuminated, copy two sides. Shape varies, area not to exceed twelve square feet. Brackets shall be integrally designed as part of the sign and are excluded from area calculations.

Tenant Tab Sign...**Type T1**

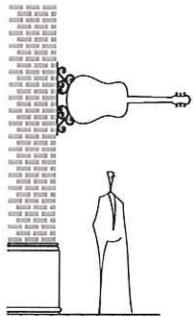


### Minimum Height Above Paving

All signs within pedestrian areas...8'-0".  
All signs within four feet of vehicular  
driveways...13'-6".

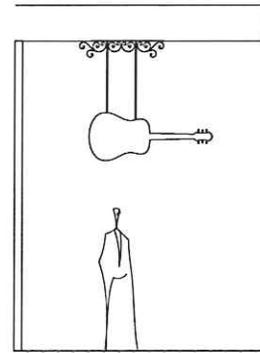


Overhead mounting for use only  
at locations with no available  
column or appropriate wall.

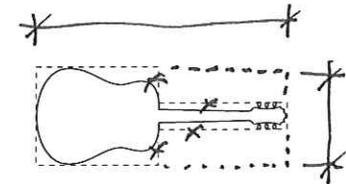


**TYPE T2...ZONE 3 Wall & Column Locations...** Sculptural 3-dimensional graphic forms appropriate to tenant name, logo, service or product. Area subject to nature of graphic, location and owner and City approval. Brackets shall be integrally designed as part of the sign and are excluded from area calculations.

Sign Area Calculation, typical.


Tenant 3-Dimensional Graphics...**Type T2**

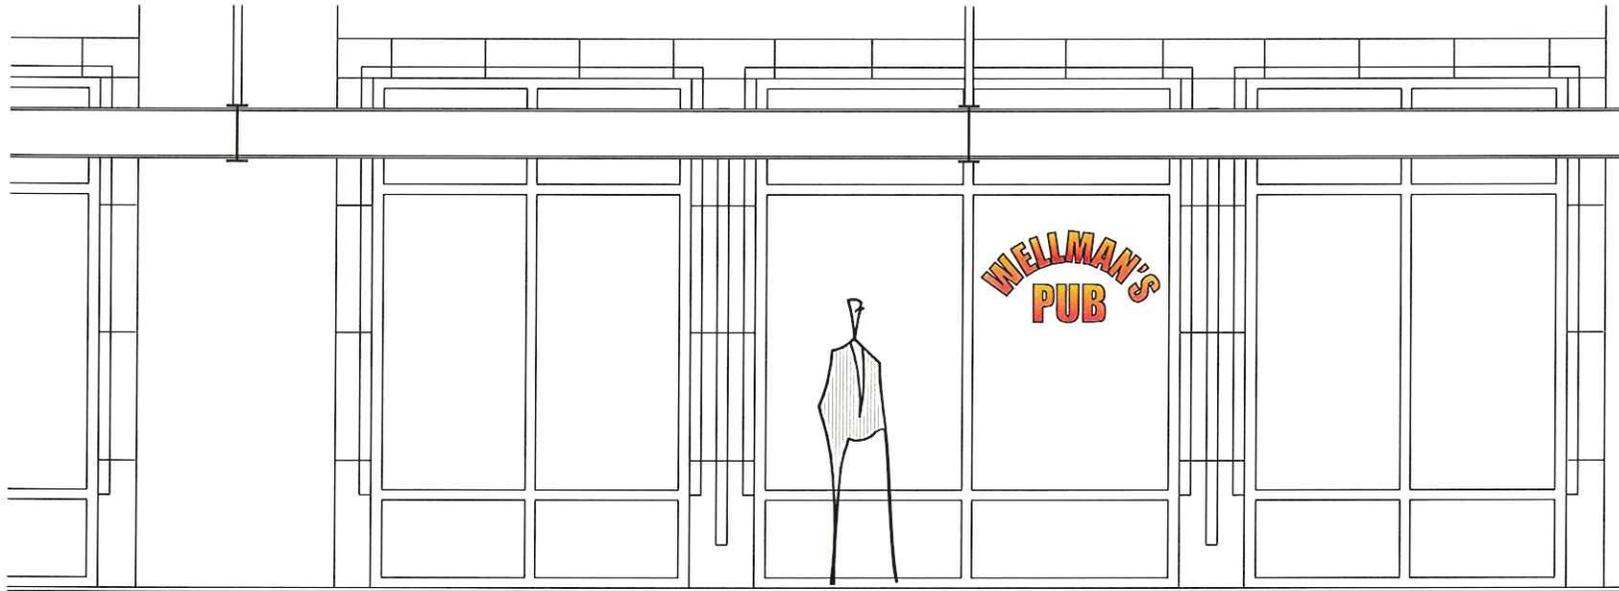

SECOND LEVEL

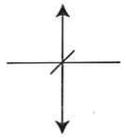

GROUND LEVEL

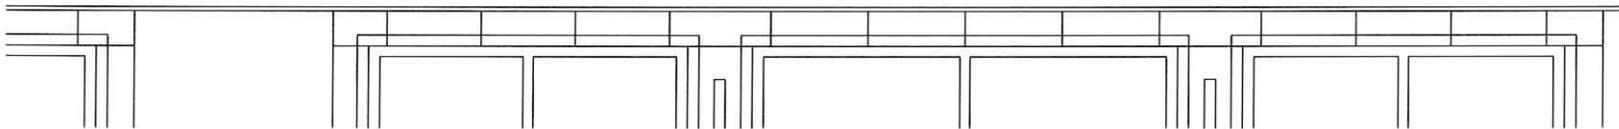

### TYPE W

Painted, applied vinyl or neon. Window position subject to landlord approval.

Ground Level window graphics permitted in accordance with City of Tempe sign regulations.  
Second level window graphics require tenant secured variance for City of Tempe sign permit.





Sign Area Calculation  
Sign area = window area X 25%.

Tenant Window Graphics... **Type W**

A...Freestanding option.

B...Surface mounting option.


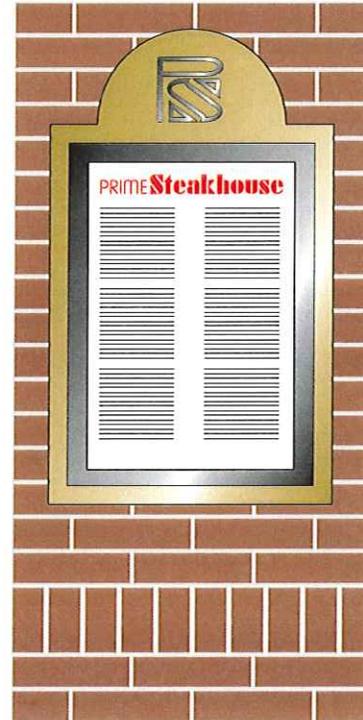
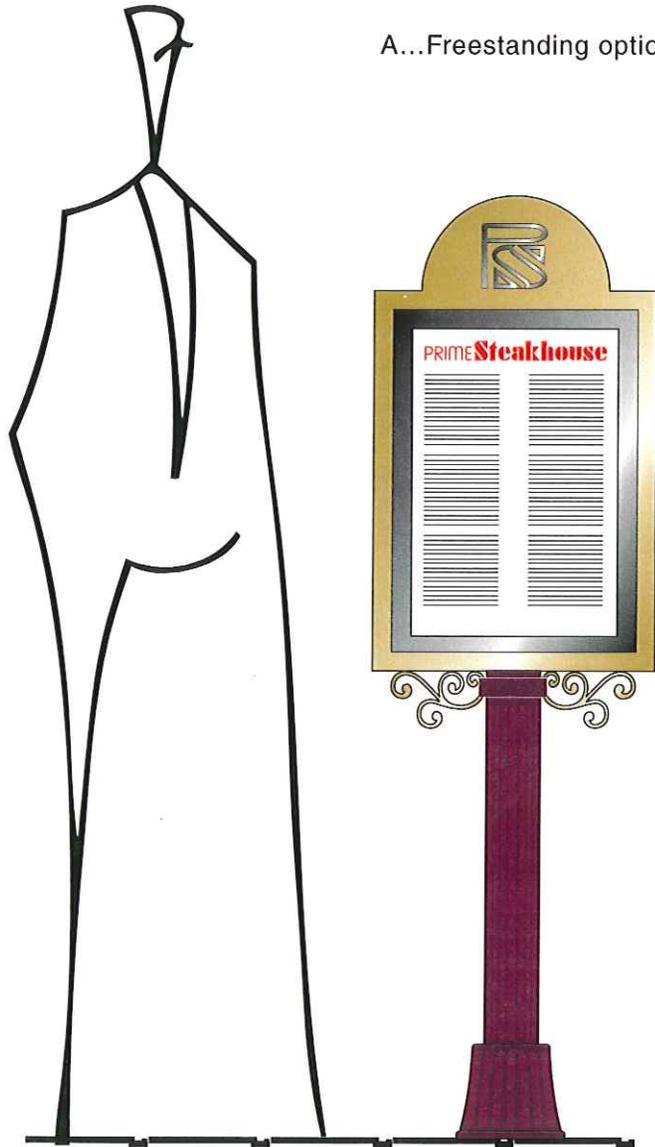


1"= 1'-0"...TYPE M

Fabricated aluminum frame & door with menu holder custom designed by tenant. No illumination.

Maximum height 5'-0", area six sq. ft. Various locations. Not included in tenant sign area calculations.

Tenant Freestanding Menu Holder...**Type M**

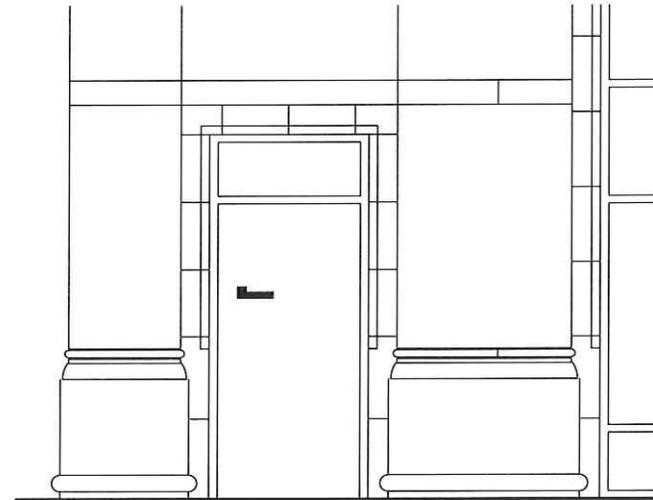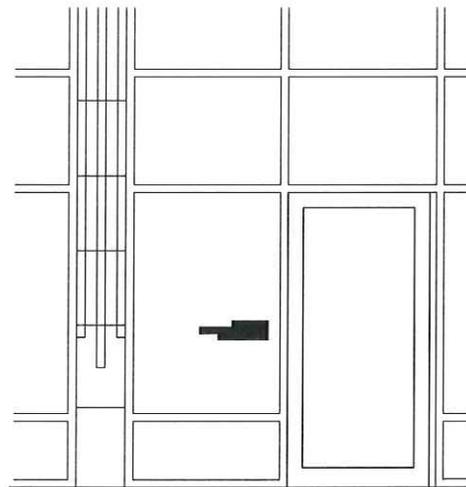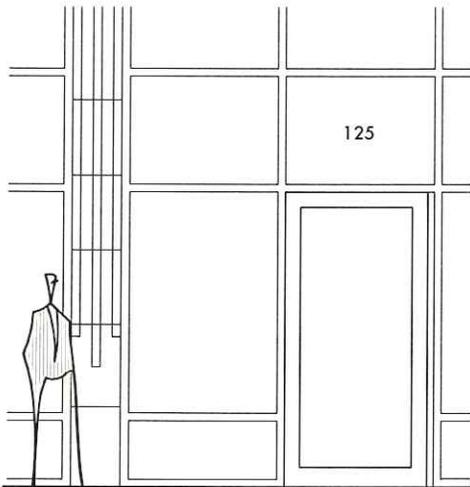

# 125

**TYPE E1**...Suite Address

6" surface applied white pressure sensitive vinyl numbers placed center-center in transom area above entry door.

PROJECT TYPESTYLE...FUTURA

Wellman's Pub  
Mon - Sat 10am - 12am  
Sun 9am - 10pm

**TYPE E2**...Hours etc.

2" Cap ht. surface applied white pressure sensitive vinyl copy placed 5'-6" a.f.f. and 4" from door frame at opening side of door.

PROJECT TYPESTYLE...FUTURA


125  
Wellman's Pub

**TYPE E3**...Non Customer Door

2" Cap ht. surface applied white pressure sensitive vinyl copy placed 5'-6" a.f.f. and 4" from door frame at opening side of door.

PROJECT TYPESTYLE...FUTURA

Project Tenant Entry Graphic...**Type E**

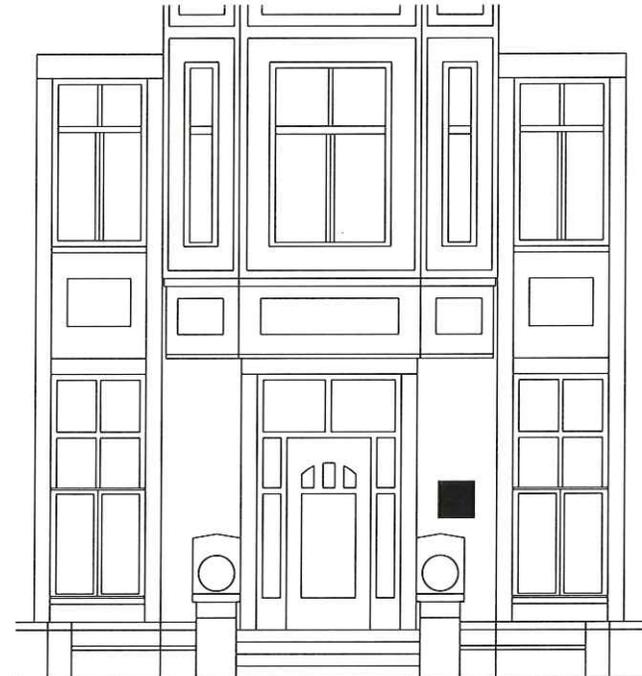

**TYPE N**...Brownstone Nameplate

Fabricated or cast metal plaque not to exceed 1.5 sq. ft.  
Address numeral size subject to CPTED approval.

Brownstone Nameplate...**Type N**



## The Brickyard On Mill • Tenant Sign Criteria Overview

The Brickyard on Mill is a unique and diverse complex with an unusual variety of tenants and numerous building tenant sign circumstances. This criteria specifies tenant sign types and locations subject to type of business and location in the complex in order to prevent random proliferation of signage. Each tenant may select from the type of signs allowable for placement in the zone(s) specified for his or her space.

### BANK OF AMERICA BUILDING EXTERIOR

Office tenants floors 3 through 6...Permitted Signs

Sign Type L2 or L3 Letters    Location Zone 1A

Restaurant / Commercial tenants floor 2...Permitted Signs

Type L1 letters    Location Zone 2A  
Type L2 or L3 letters    Location Zone 1B  
Type L4 letters    Location Zone 2B  
Type W window graphics    Location Zone 4  
Type M menu board    Location adjacent to entry.

Restaurant / Commercial tenants floor 1...Permitted Signs

Type L4 letters    Location Zone 2B  
Type T1 tab sign    Location Zone 3  
Type T2 3-dimensional sign    Location Zone 3

### BANK OF AMERICA BUILDING GALLERY

Restaurant / Commercial tenants floor 2...Permitted Signs

Type L4 letters    Location Zone 2B  
Type T1 tab sign    Location Zone 3  
Type T2 3-dimensional sign    Location Zone 3  
Type W window graphics    Location Zone 4

Restaurant / Commercial tenants floor 1...Permitted Signs

Type L4 letters    Location Zone 2B  
Type T1 tab sign    Location Zone 3  
Type T2 3-dimensional sign    Location Zone 3

### ARTISAN COURT BUILDING EXTERIOR

Permitted Signs

Type L1 letters    Location Zone 2A  
Type L2 or L3 letters    Location Zone 1  
Type L4 letters    Location Zone 2B  
Type T1 tab sign    Location Zone 3  
Type T2 3-dimensional sign    Location Zone 3

### ORCHIDHOUSE BUILDING EXTERIOR

Restaurant / Commercial tenants floor 1...Permitted Signs

Type L2 or L3 letters    Location Zone 1  
Type L4 letters    Location Zone 2B  
Type T1 tab sign    Location Zone 3  
Type T2 3-dimensional sign    Location Zone 3

Brownstone Tenants...Permitted Sign

Type N nameplate    Location Zone 5


Tenant Sign Criteria

Brickyard On Mill Tenant Sign Standards



**ZONE SIGN TYPE**

1	L2 & L3
2A	L1
2B	L4
3	T1 & T2
4	W
5	N

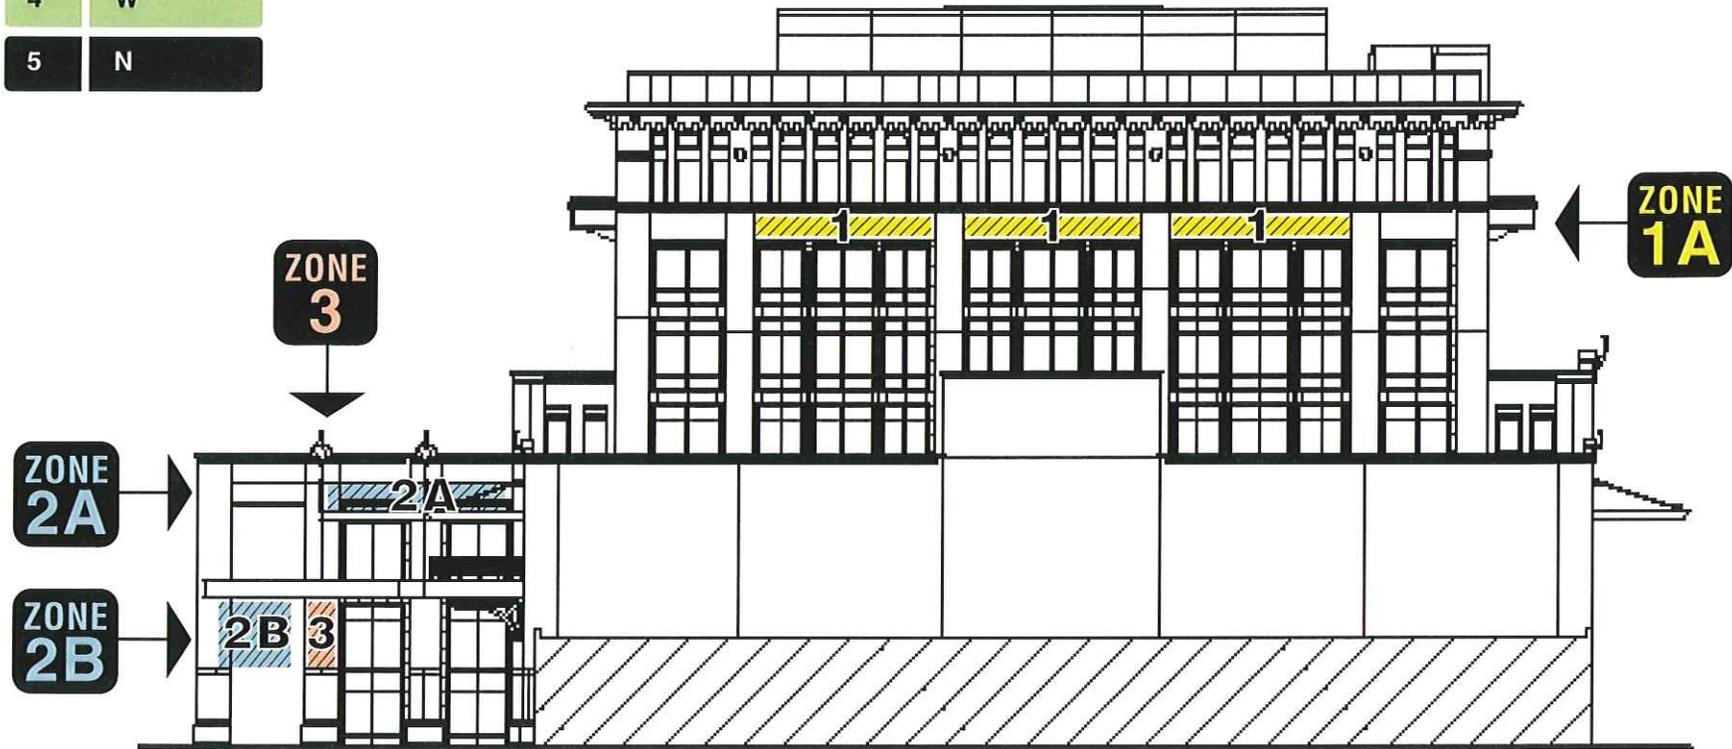

NORTH ELEVATION

Bank Of America Building Tenant Sign Location Zones



**ZONE SIGN TYPE**

1	L2 & L3
2A	L1
2B	L4
3	T1 & T2
4	W
5	N



SOUTH ELEVATION


POSITIONS ARE ON SOUTH FACING WALL BEYOND COLUMNS.

Bank Of America Building Tenant Sign Location Zones



**ZONE SIGN TYPE**

1	L2 & L3
2A	L1
2B	L4
3	T1 & T2
4	W
5	N

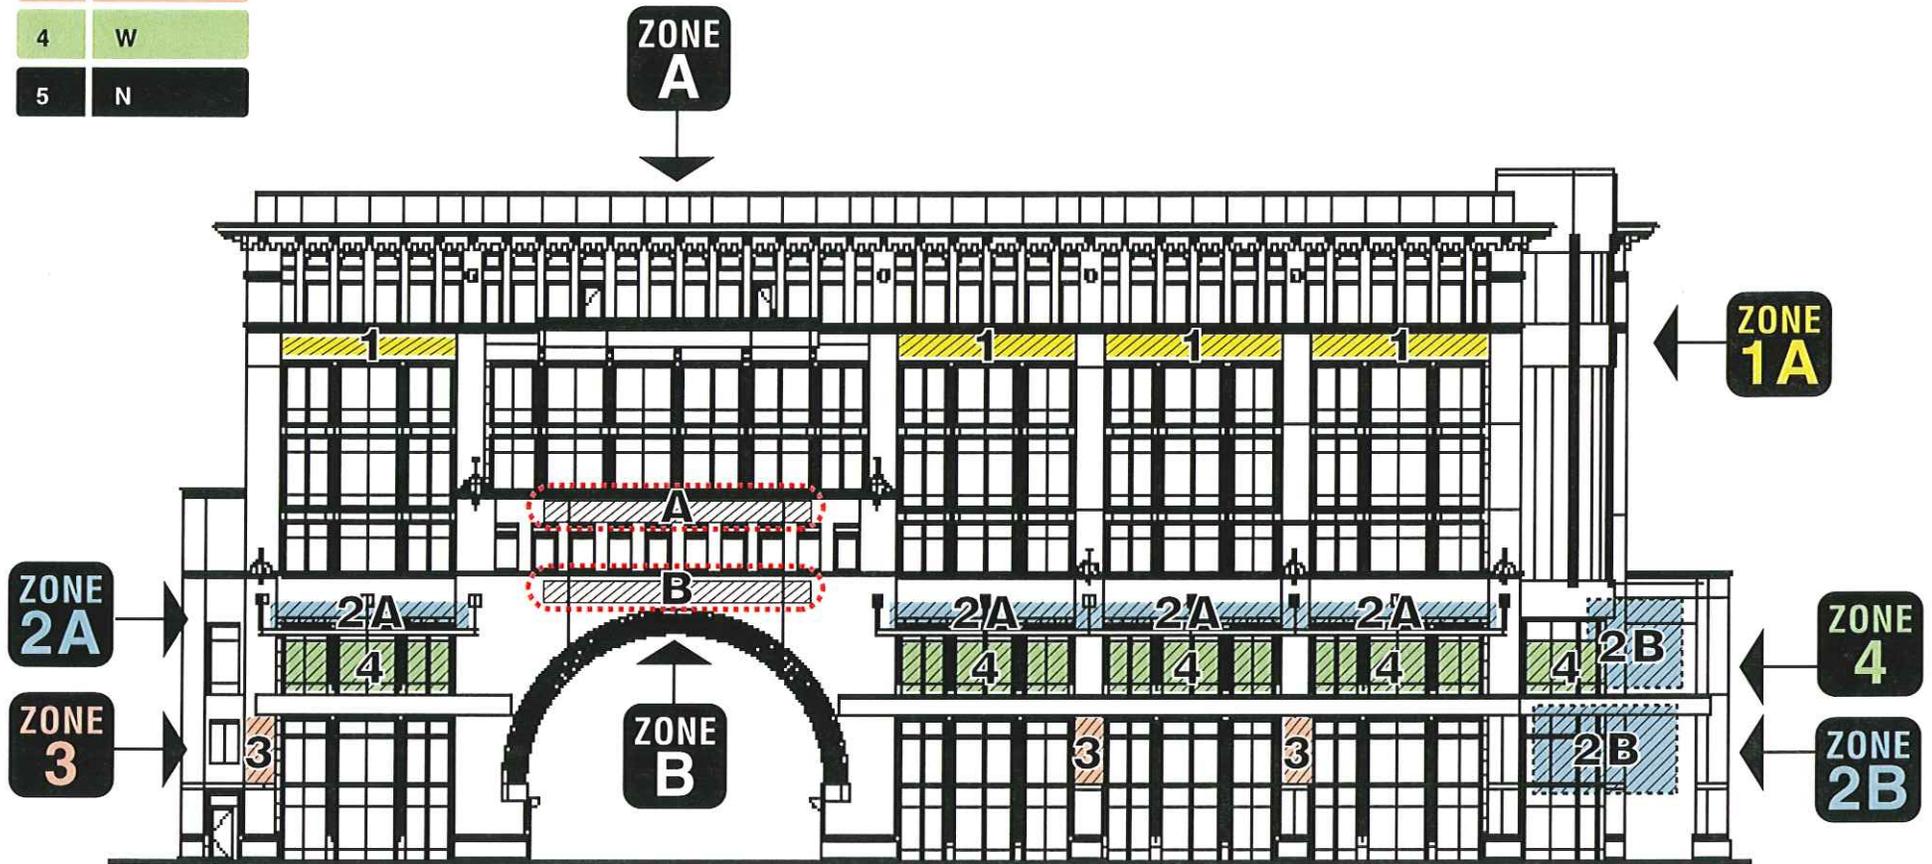


WEST ELEVATION

Bank Of America Building Tenant Sign Location Zones

**ZONE SIGN TYPE**

1	L2 & L3
2A	L1
2B	L4
3	T1 & T2
4	W
5	N

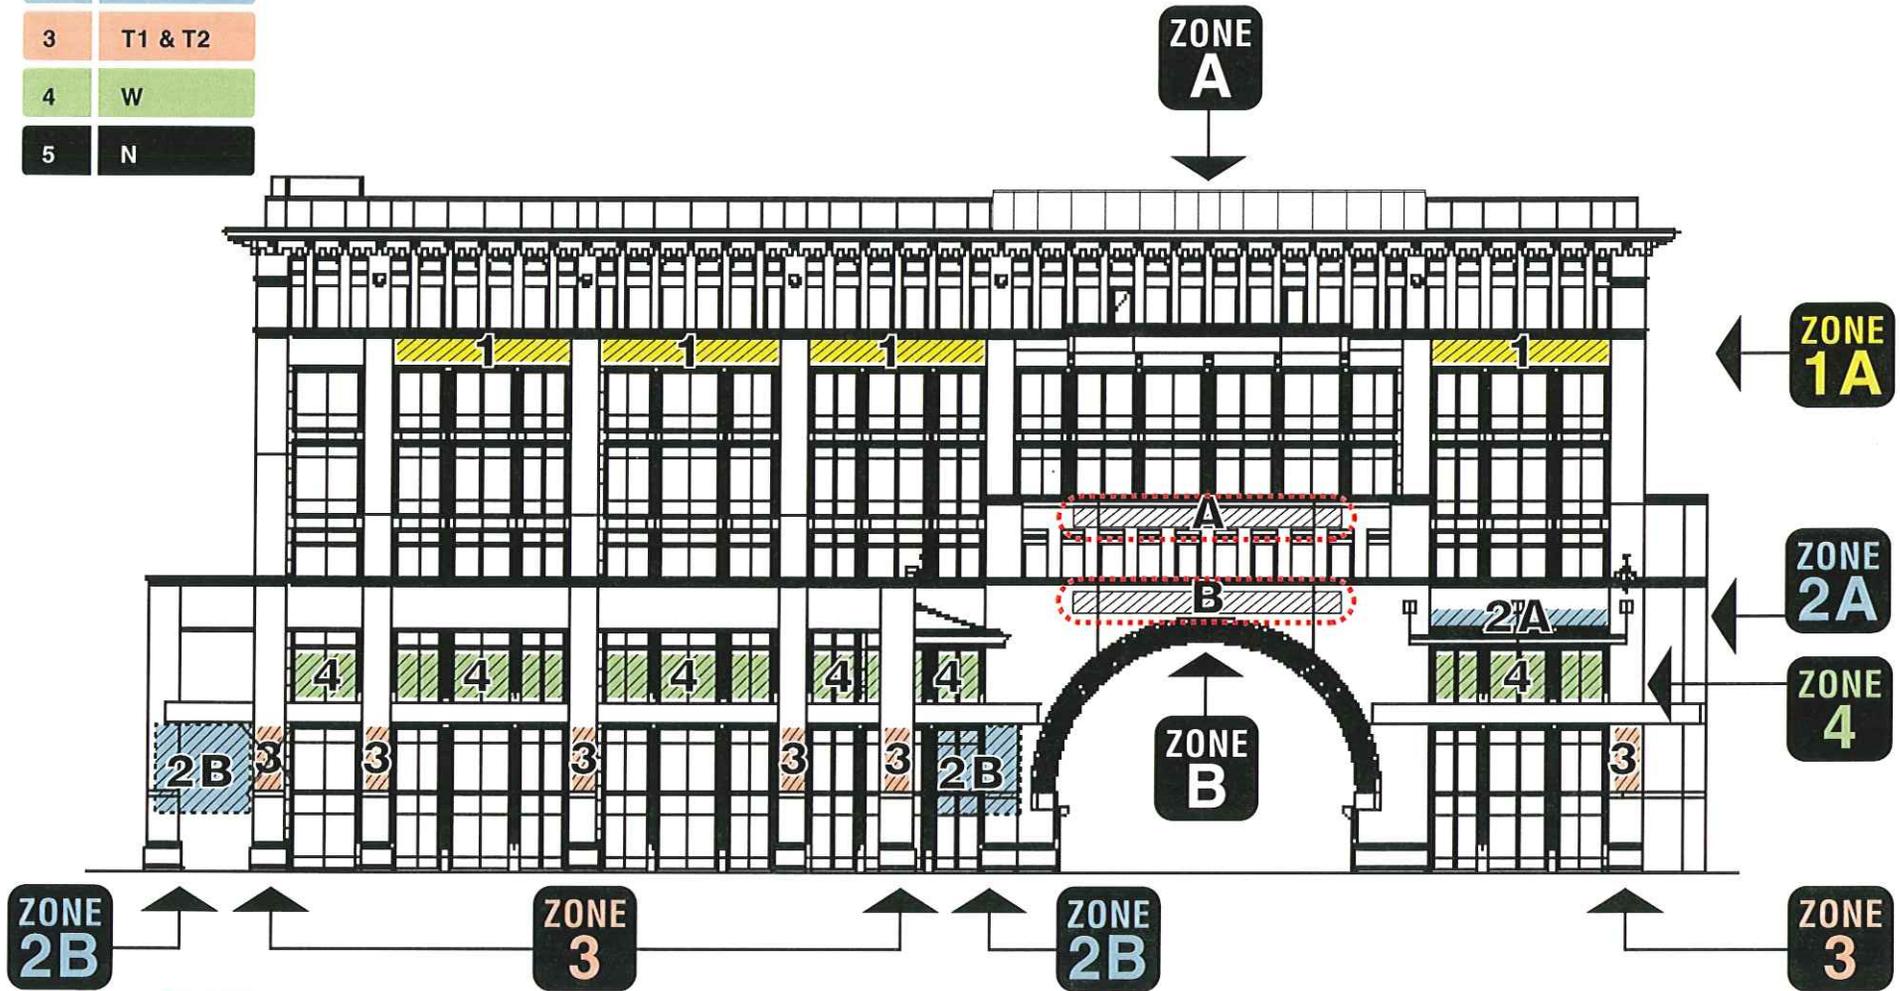

POSITIONS ARE ON EAST FACING WALL BEYOND COLUMNS.


EAST ELEVATION

Bank Of America Building Tenant Sign Location Zones



**ZONE SIGN TYPE**

1	L2 & L3
2A	L1
2B	L4
3	T1 & T2
4	W
5	N

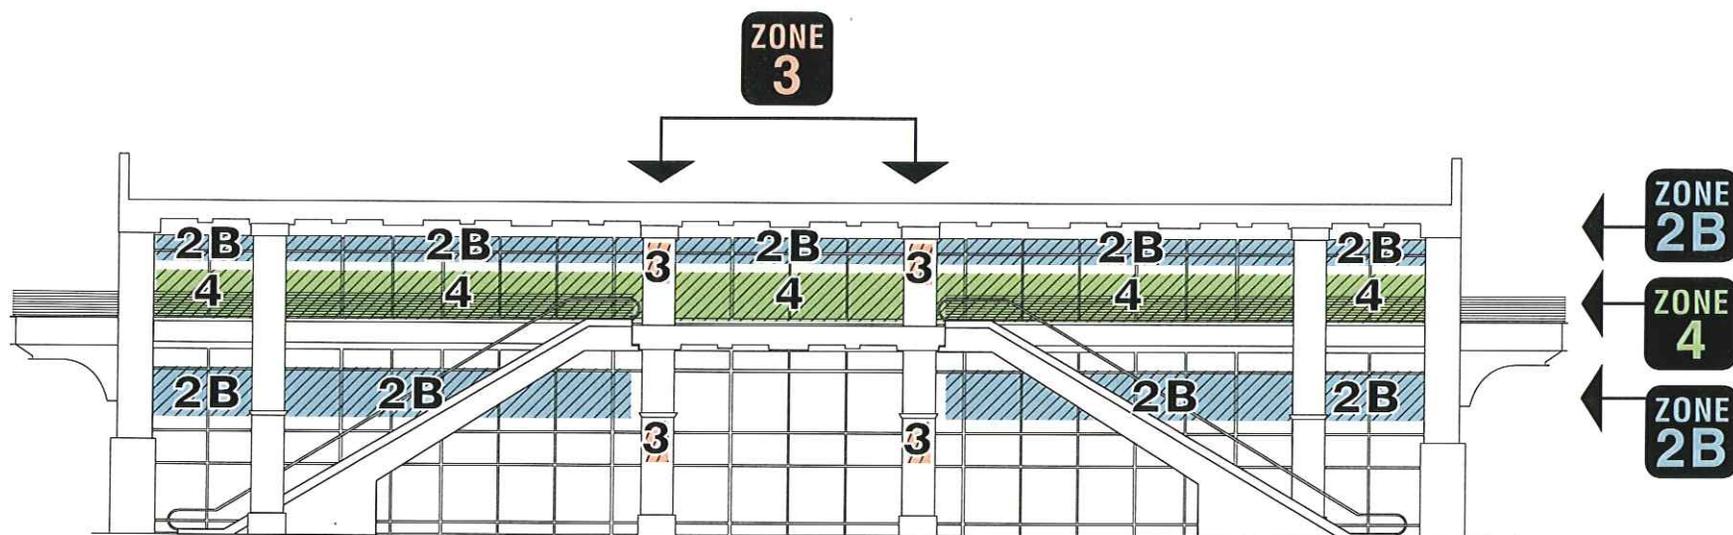


GALLERY NORTH (SOUTH SIM.)

Bank Of America Building Gallery Tenant Sign Location Zones



**ZONE SIGN TYPE**

1	L2 & L3
2A	L1
2B	L4
3	T1 & T2
4	W
5	N

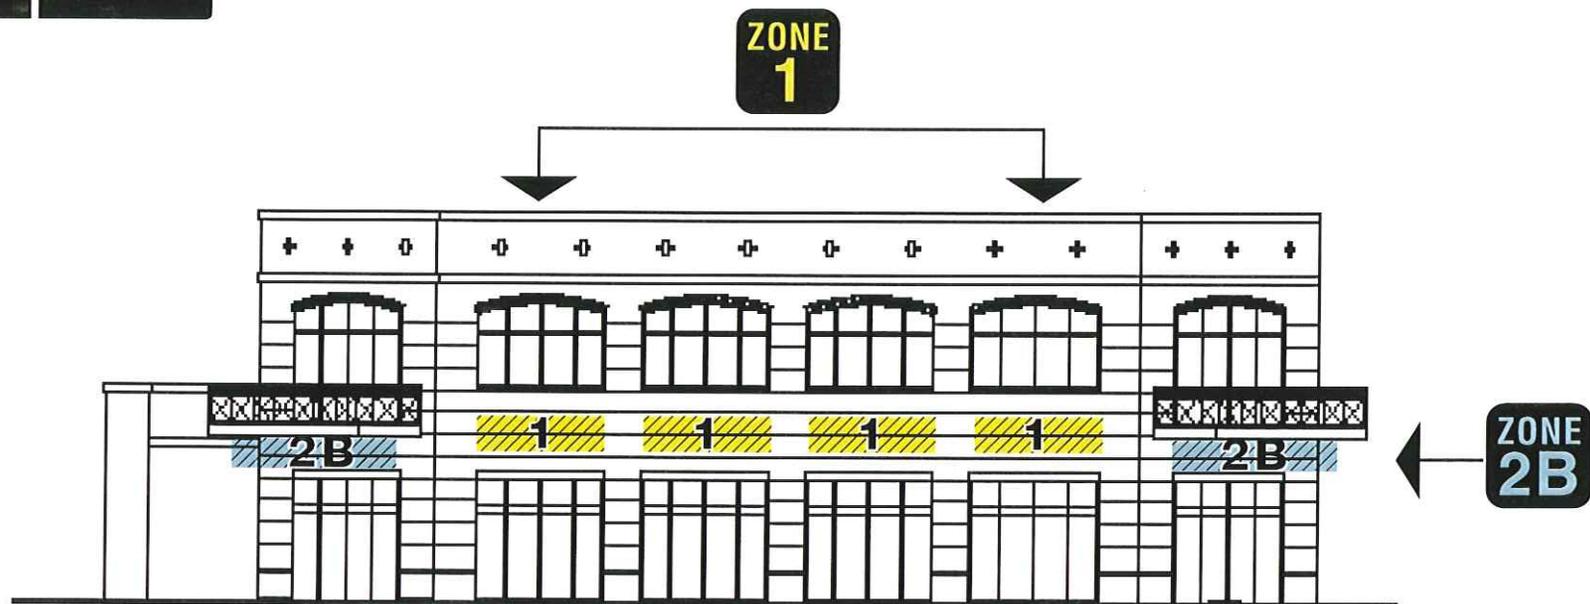

NORTH ELEVATION...Artisan Court

Artisan Court Building Tenant Sign Location Zones



**ZONE SIGN TYPE**

1	L2 & L3
2A	L1
2B	L4
3	T1 & T2
4	W
5	N




Artisan Court Building Tenant Sign Location Zones



**ZONE SIGN TYPE**

1	L2 & L3
2A	L1
2B	L4
3	T1 & T2
4	W
5	N

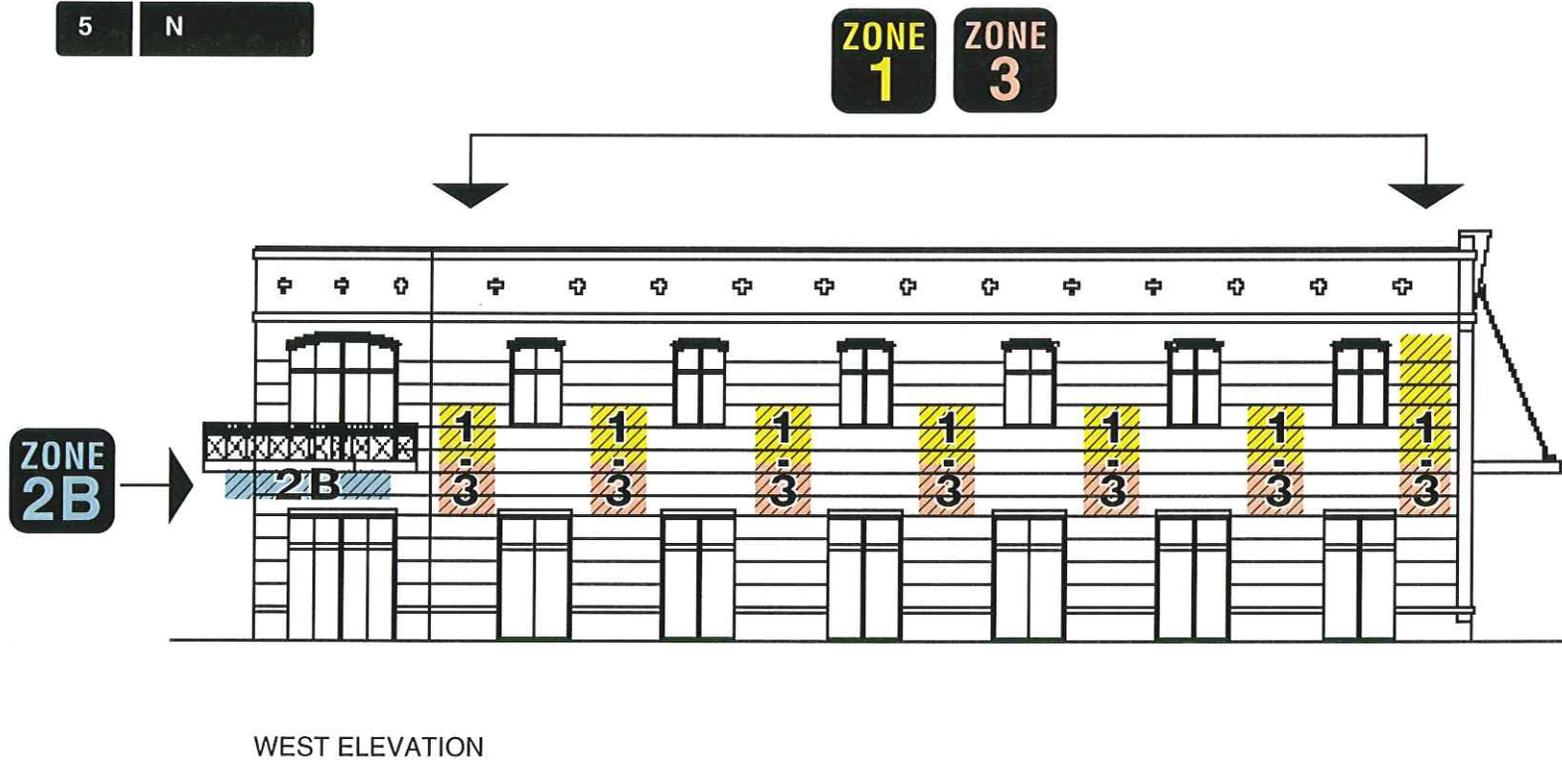


Artisan Court Building Tenant Sign Location Zones



**ZONE SIGN TYPE**

1	L2 & L3
2A	L1
2B	L4
3	T1 & T2
4	W
5	N

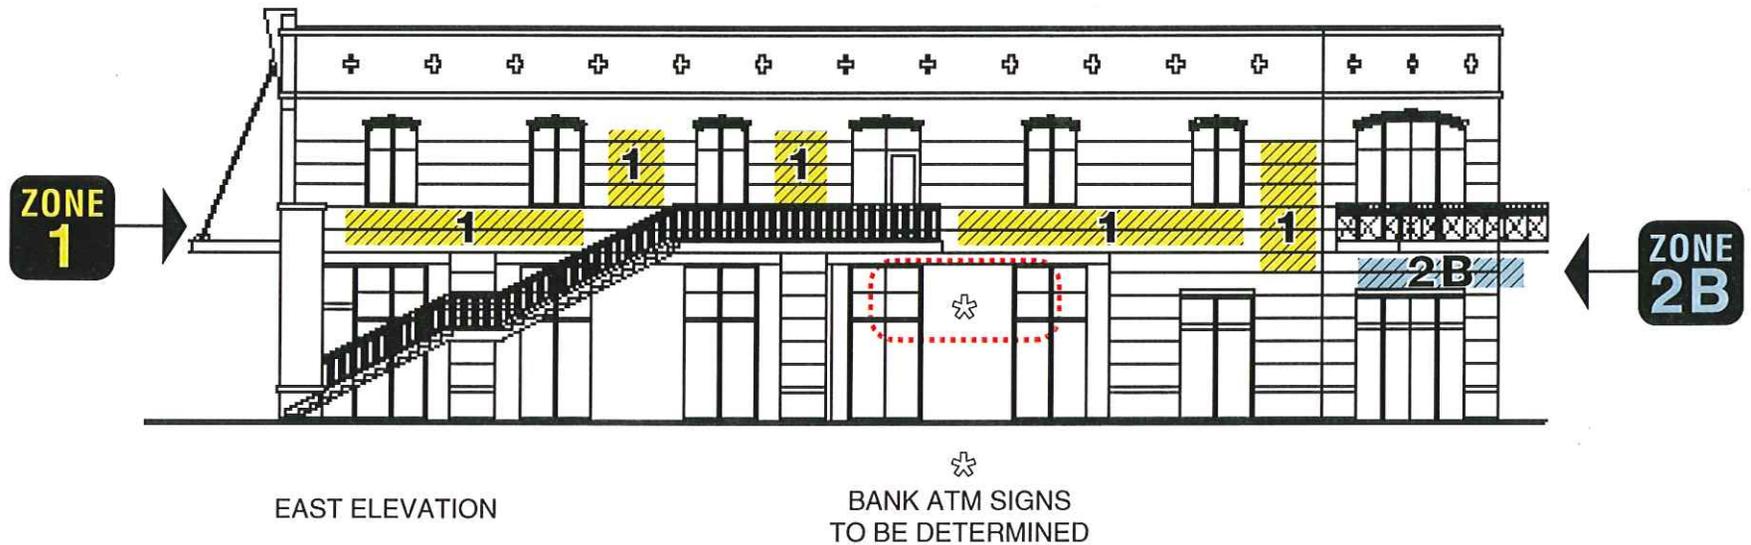

Artisan Court Building Tenant Sign Location Zones



**ZONE SIGN TYPE**

1	L2 & L3
2A	L1
2B	L4
3	T1 & T2
4	W
5	N




NORTH ELEVATION

Orchidhouse Tenant Sign Location Zones



**ZONE SIGN TYPE**

1	L2 & L3
2A	L1
2B	L4
3	T1 & T2
4	W
5	N

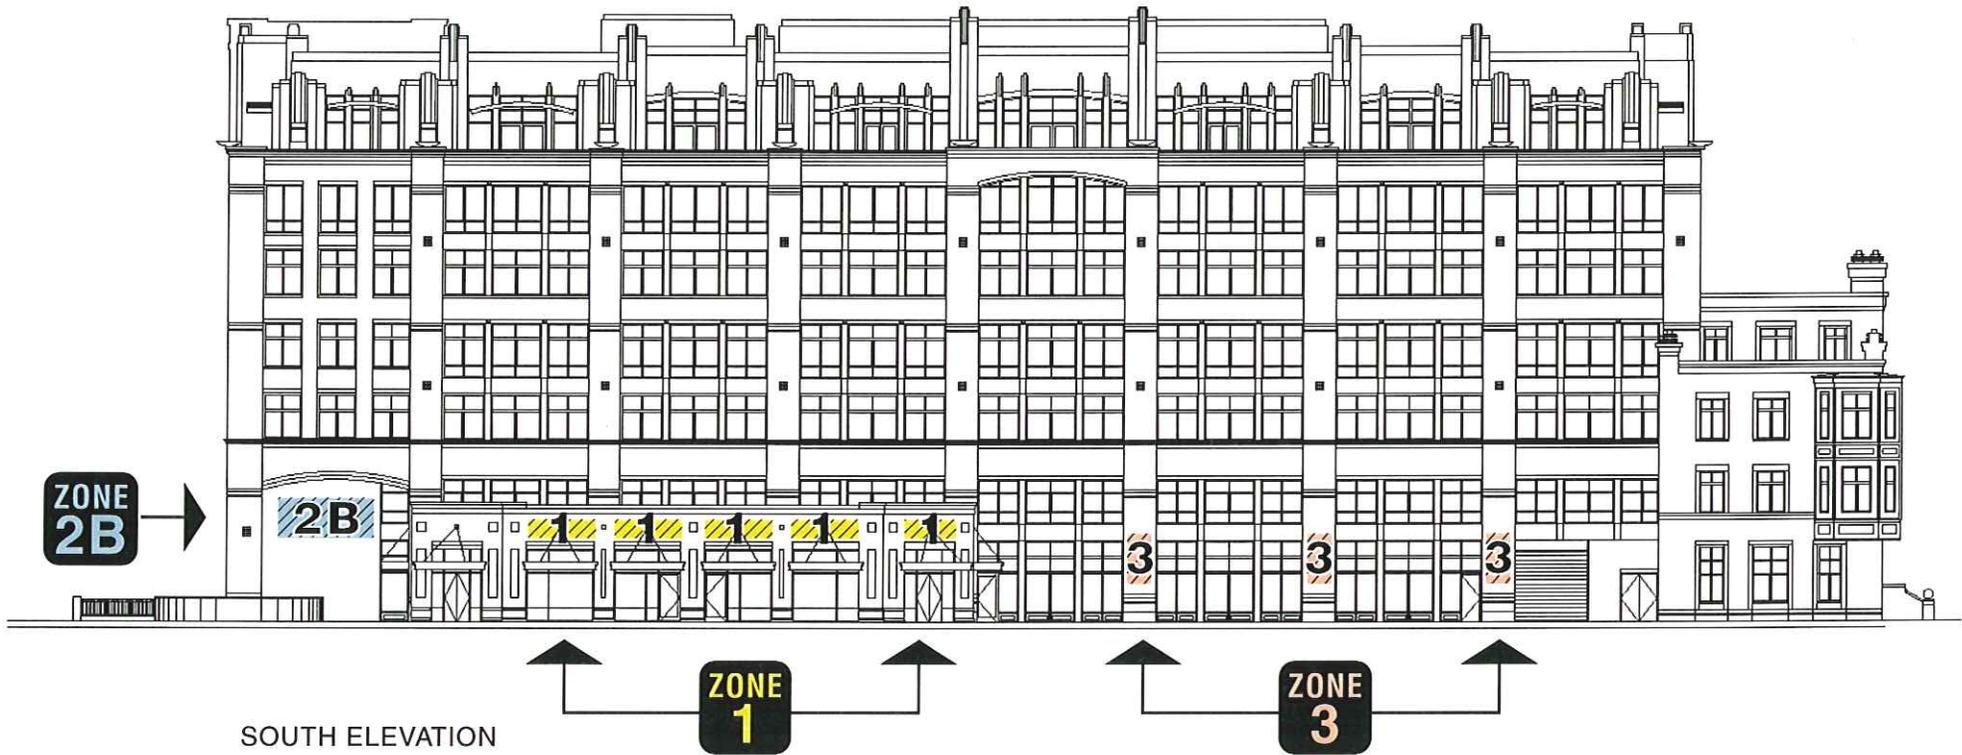

Orchidhouse Tenant Sign Location Zones



**ZONE SIGN TYPE**

1	L2 & L3
2A	L1
2B	L4
3	T1 & T2
4	W
5	N



WEST ELEVATION

Orchidhouse Tenant Sign Location Zones




**ZONE SIGN TYPE**

1	L2 & L3
2A	L1
2B	L4
3	T1 & T2
4	W
5	N



EAST ELEVATION

Orchidhouse Tenant Sign Location Zones

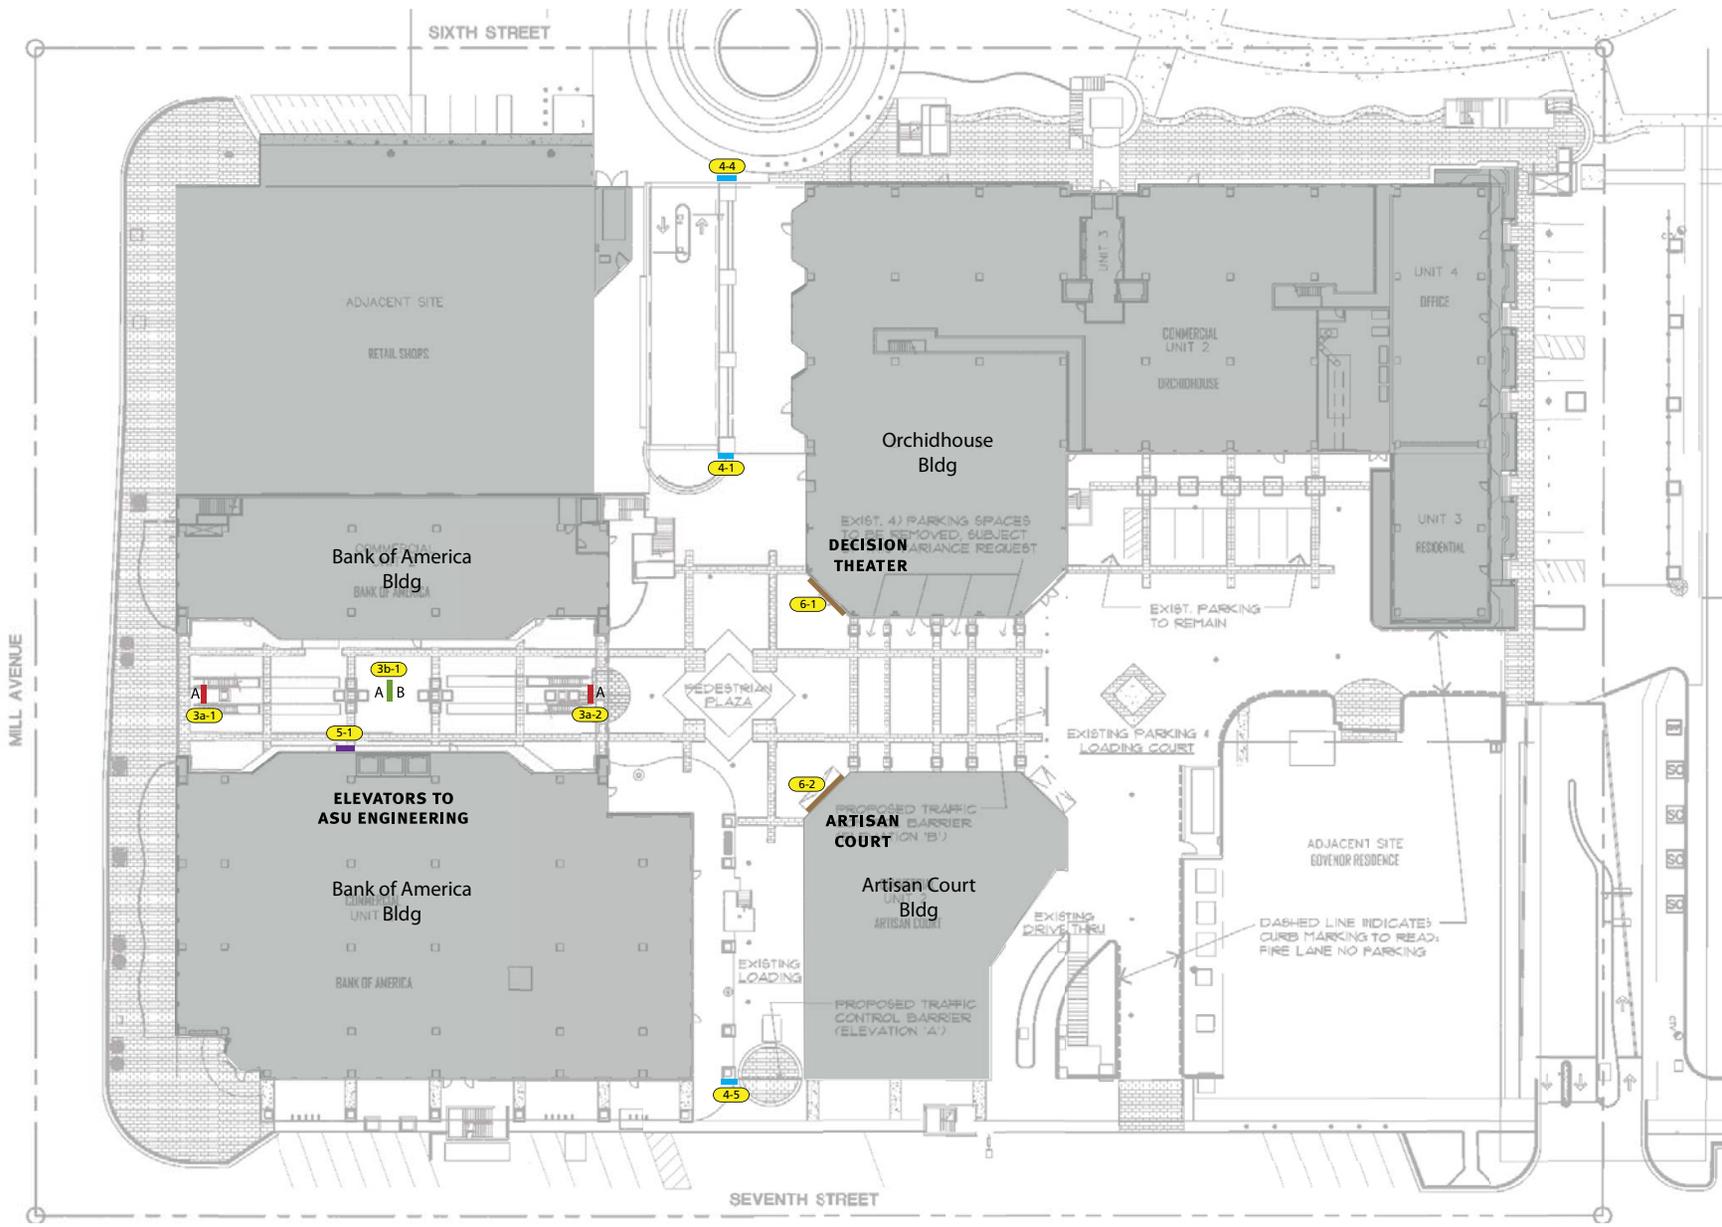


### Sign Type Key

- Sign Type 3a**  
Freestanding Directional Sign
- Sign Type 3b**  
Freestanding Directional Sign
- Sign Type 4**  
Directional Wall Signs
- Sign Type 5**  
Directory Sign (Located @ Elevators)
- Sign Type 6**  
Entrance Identification Signs



GROUND LEVEL - SITE PLAN

Mill Avenue

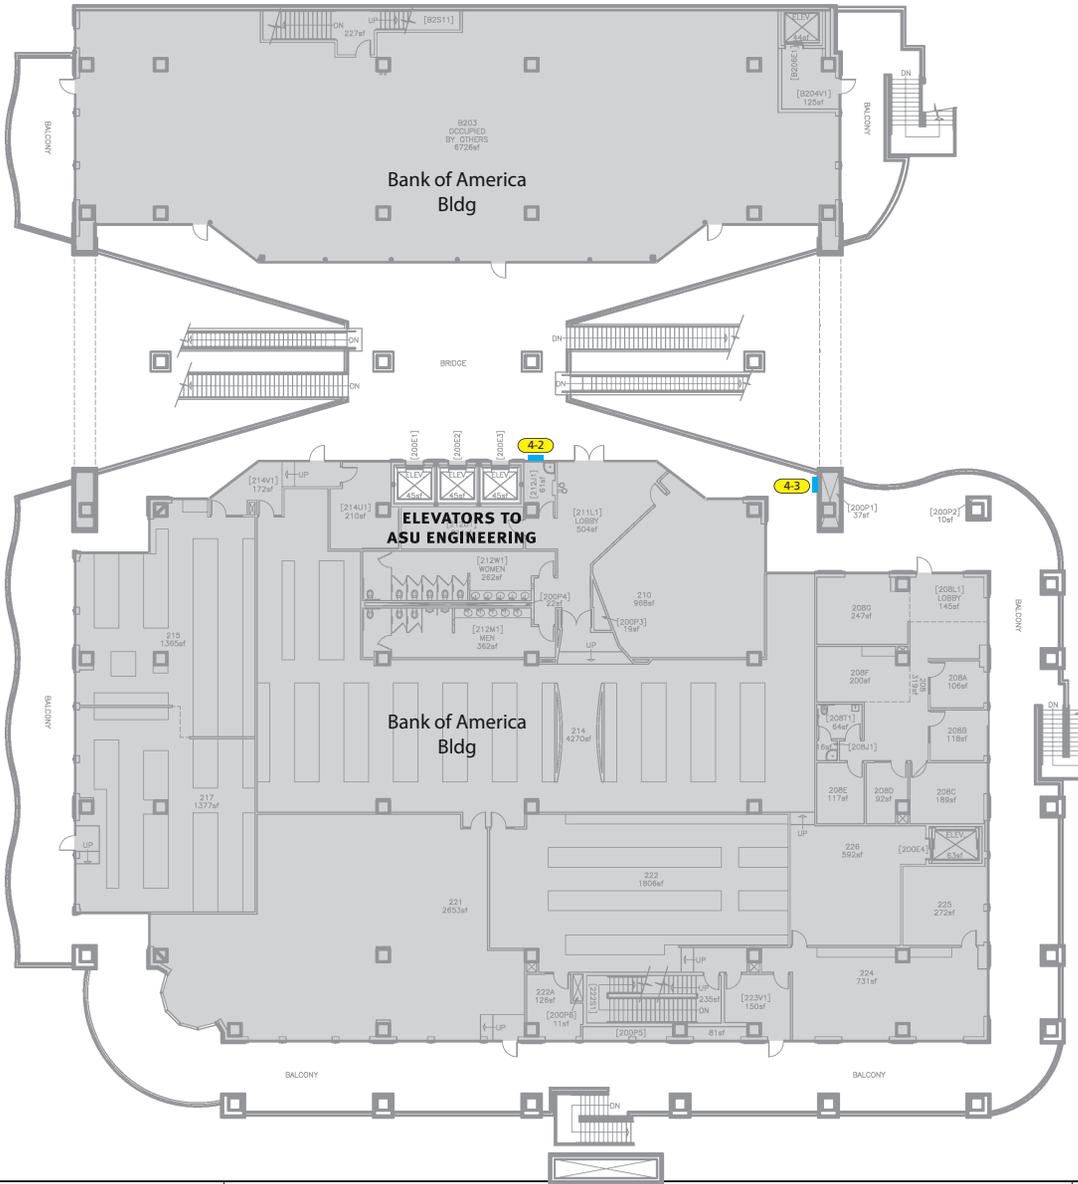

### Sign Type Key

- Sign Type 3a**  
Freestanding Directional Sign
- Sign Type 3b**  
Freestanding Directional Sign
- Sign Type 4**  
Directional Wall Signs
- Sign Type 5**  
Directory Sign (Located @ Elevators)
- Sign Type 6**  
Entrance Identification Signs



### SECOND LEVEL - SITE PLAN

City of Tempe  
P. O. Box 5002  
31 East Fifth Street  
Tempe, AZ 85280  
www.tempe.gov



Community Development  
Planning - Signs  
480-350-8435

March 4, 2016

James Bolek  
JRC Designs  
920 East Madison Street  
Phoenix, Arizona 85034  
jimb@jrdesign.com

RE: Brickyard on Mill  
*Sign Package Criteria Modification*  
699 South Mill Avenue  
PL160051

Dear Mr. Bolek:

The Community Development Department staff has approved the request for a comprehensive sign package modification for the Brickyard on Mill, located at 699 South Mill Avenue.

This approval is based on compliance with the plans submitted as part of the application with such modifications as may be required by any conditions listed below. Your sign construction plans must still be submitted to and approved by the Community Development Department before a sign permit may be issued.

Approved, subject to the following conditions:

1. This package approval allows for the addition of four (4) panel identification signs mounted to the north and south building fascia below the second story balcony railing.
2. The signs will be aluminum pan construction painted to match the building fascia. The copy will consist of vinyl lettering to match 3M Scotchcal #7725-90 "Antique White".
3. Any sign proposal that does not conform to the sign package criteria shall require approval through the Development Plan Review process prior to permits being issued.
4. This approval shall become effective upon the issuance of a sign permit for the sign type approved. Otherwise, this approval shall expire on **March 04, 2017**.

If you have any questions, please contact me at (480) 350-8435. If there are any issues which remain after discussions with staff, the applicant has the opportunity to have the case heard before the Development Review Commission. A written request must be forwarded to staff, in order to have the application placed on the next available agenda.

Sincerely,


A handwritten signature in cursive script that reads 'Dean Miller'.

Dean Miller  
Planner


## Logo Standards



## Color Palette

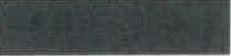						
PT-1 Matthews MP001126 "Davies Crest Red" ASU Maroon/PMS 208C*	PT-2 Matthews MP04516 "Yellow Lustre" ASU Gold/PMS 123C*	V-3 3M Scotchcal 7725-90 "Antique White"	PT-4 Matthews MP30136 "Brushed Aluminum"	PT-5 Matthews MP19970 "Blue Slate Metallic"	PT-6 Matthews MP26309 "Wells Fargo Black"	PT-7 Matthews MP18150 "Classic Pewter Metallic"
V-1 3M Scotchcal 7725-58 "Burgundy"	V-2 3M Avery A6150-0 "Dark Yellow"	V-3a <del>3M Scotchcal Reflective Graphic Film 680-10 "White"</del>	V-4 Gerber 230 "Silver"	V-5 Avery A7709-M "Dark Charcoal"	V-6 3M Scotchcal 7725-12 "Black"	


# Railing Signs

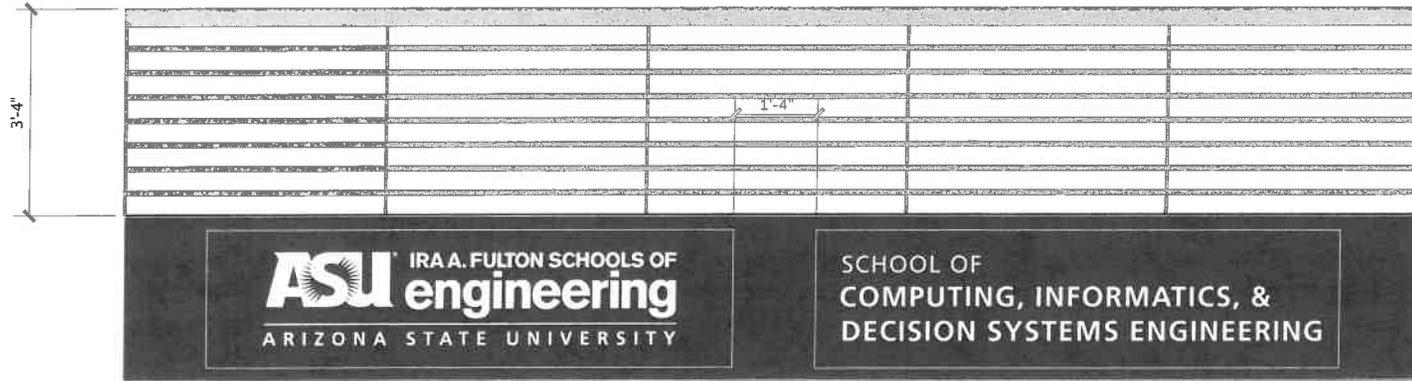


On South Fascia, center within available space.

On North Fascia, center over middle post of AMUSEUM sign.


**A** Corner Example  
SCALE • 1/2" = 1'- 0"

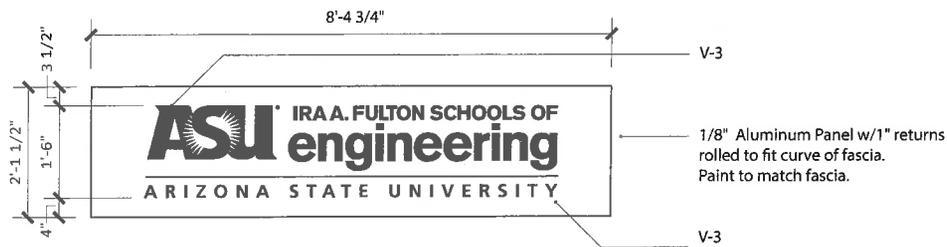

**B** Sign Details A  
SCALE • 1/2" = 1'- 0"

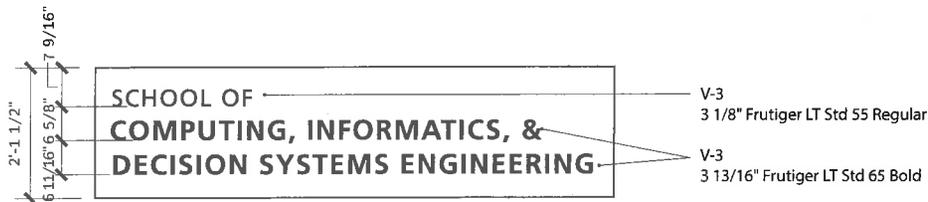

**C** Sign Details B  
SCALE • 1/2" = 1'- 0"

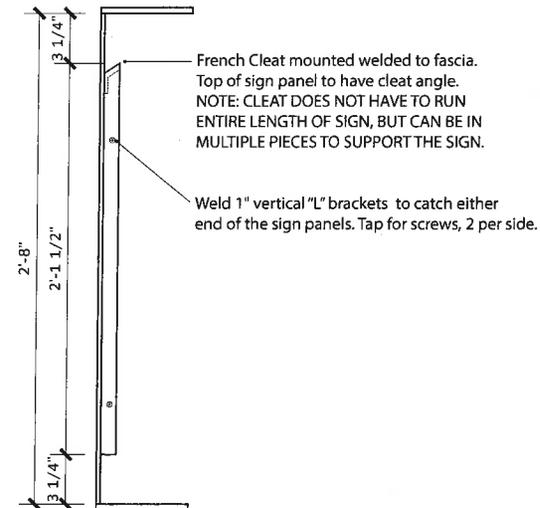

**D** Mounting Detail  
SCALE • 1 1/2" = 1'- 0"



**JRC DESIGN**  
CORPORATE COMMUNICATIONS  
ENVIRONMENTAL GRAPHICS

920 East Madison Street  
Suite 100  
Phoenix, AZ 85034-2247  
602.224.5100 (P)  
art-is-all@jrdesign.com

Copyright © 2015 by JRC Design. This drawing, as an instrument of professional service, is and shall remain, the property of JRC Design. No part of this drawing may be reproduced, stored in a retrieval system or transmitted in any form without the prior written approval of JRC Design. When files are used in part or whole in a derivative work, copyright notice on all drawings must also include "JRC".

This proof shows color breaks and content only. The colors shown are approximations of those that will be reproduced. For more accurate representation, refer to color chips and specifications.

**PROJECT**

**ASU BRICKYARD BRANDING**

**CLIENT**  
ARIZONA STATE UNIVERSITY  
IRA A. FULTON SCHOOLS OF ENGINEERING

**PROJECT NO** 14.46

**PHASE** DI

**DATE** 02/10/2016

**SCALE** AS NOTED

**DRAWN BY** RRM

**CHECKED BY** BOLEK


**REVISIONS**

**APPROVAL**

**DATE**

**SHEET** **DI-04**

# Brickyard - Site Plan

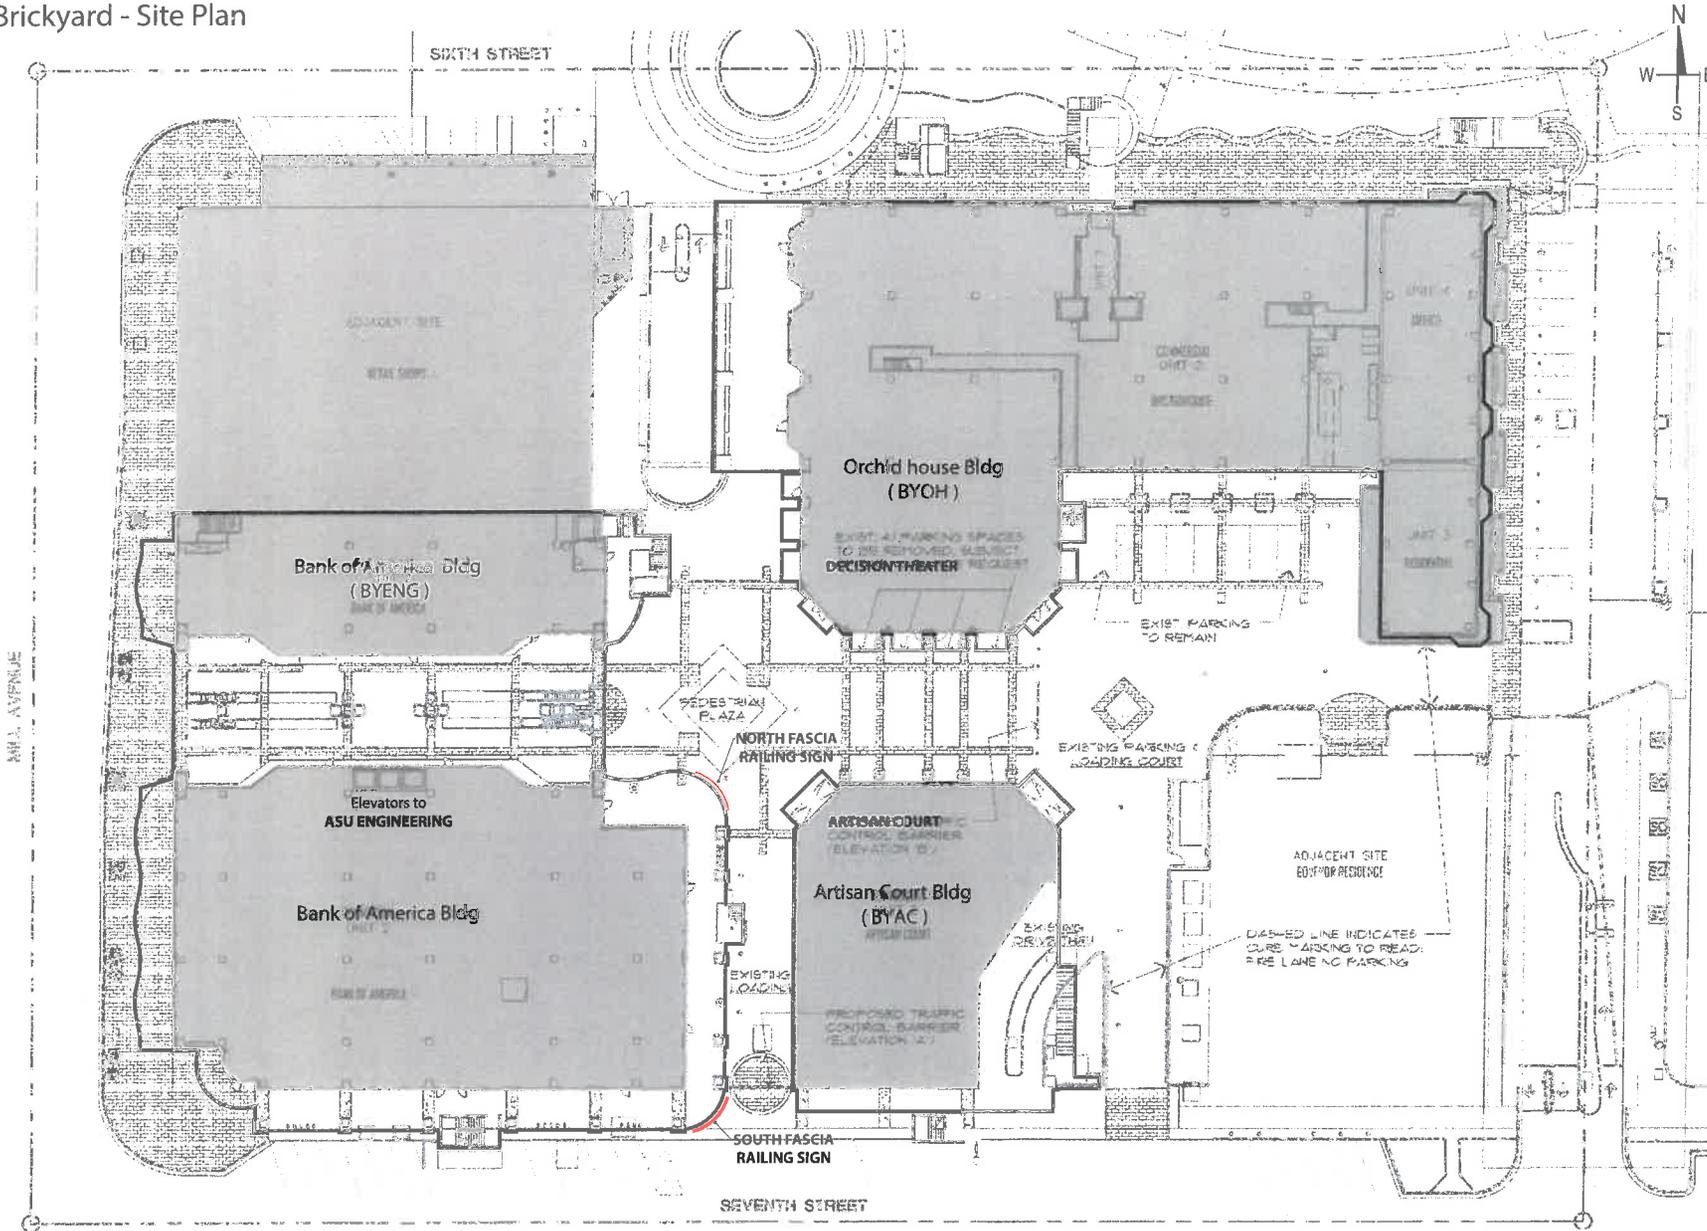

**JRC DESIGN**  
CORPORATE COMMUNICATIONS  
ENVIRONMENTAL GRAPHICS

920 East Madison Street  
Suite 100

Phoenix, AZ 85034-2247

602.224.5100 (P)

art-is-all@jrdesign.com

Copyright © 2015 by JRC Design. This drawing, as an instrument of professional service, is and shall remain, the property of JRC Design. No part of this drawing may be reproduced, stored in a retrieval system or transmitted in any form without the prior written approval of JRC Design. When files are used in part or whole in a derivative work, copyright notice on all drawings must also include "JRC".

This proof shows color breaks and content only. The colors shown are approximations of those that will be reproduced. For more accurate representation, refer to color chips and specifications.

**PROJECT**  
**ASU BRICKYARD BRANDING**

**CLIENT**  
**ARIZONA STATE UNIVERSITY**  
**IRA A. FULTON SCHOOLS OF ENGINEERING**

**PROJECT NO** 14.46

**PHASE** SD

**DATE** 02/10/2016

**SCALE** AS NOTED

**DRAWN BY** RRM

**CHECKED BY** BOLEK


**REVISIONS**

**APPROVAL**


**DATE**

**SHEET** **DI-02**


# Railing Signs

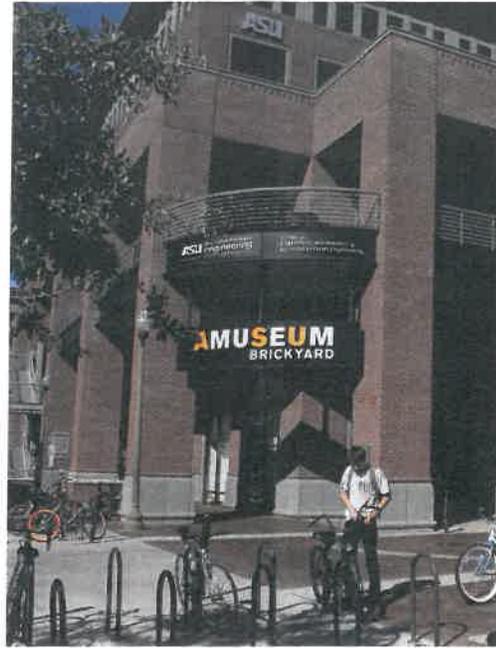

**A** South Fascia  
SCALE • NTS

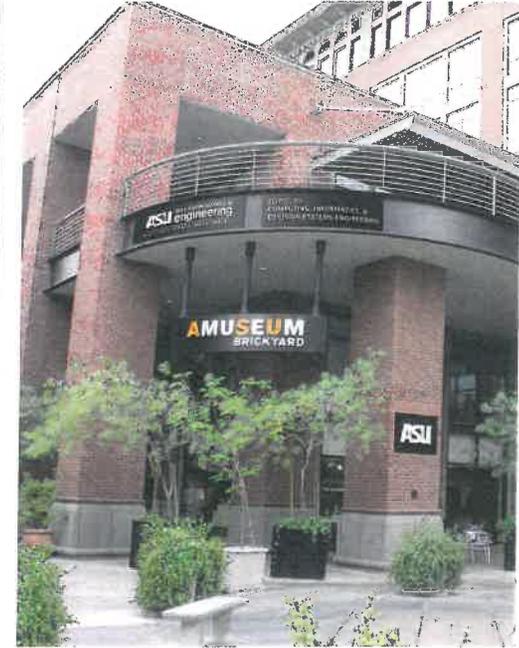

**B** North Fascia  
SCALE • NTS

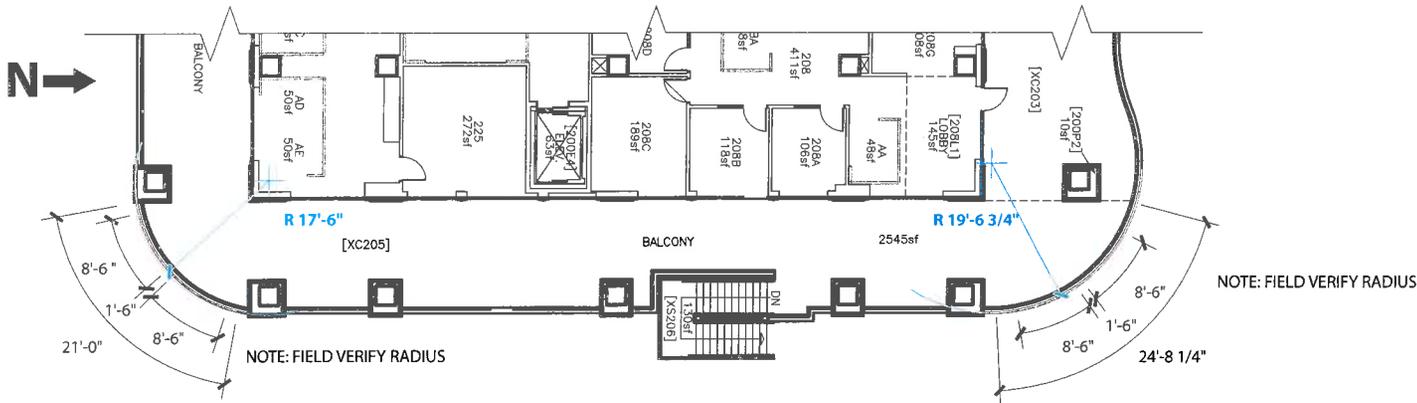

**C** Location of Side Rail signs  
SCALE • 1/16" = 1'-0"



**JRC DESIGN**  
CORPORATE COMMUNICATIONS  
ENVIRONMENTAL GRAPHICS

920 East Madison Street

Suite 100

Phoenix, AZ 85034-2247

602.224.5100 (P)

art-is-all@jrcdesign.com

Copyright © 2015 by JRC Design. This drawing, as an instrument of professional service, is and shall remain, the property of JRC Design. No part of this drawing may be reproduced, stored in a retrieval system or transmitted in any form without the prior written approval of JRC Design. When files are used in part or whole in a derivative work, copyright notice on all drawings must also include "JRC".

This proof shows color breaks and content only. The colors shown are approximations of those that will be reproduced. For more accurate representation, refer to color chips and specifications.

**PROJECT**

**ASU BRICKYARD  
BRANDING**

**CLIENT**  
ARIZONA STATE UNIVERSITY  
IRA A. FULTON SCHOOLS  
OF ENGINEERING

**PROJECT NO** 14.46

**PHASE** DI

**DATE** 02/10/2016

**SCALE** AS NOTED

**DRAWN BY** RRM

**CHECKED BY** BOLEK

**REVISIONS**

**APPROVAL**

**DATE**

**SHEET** **DI-03**