


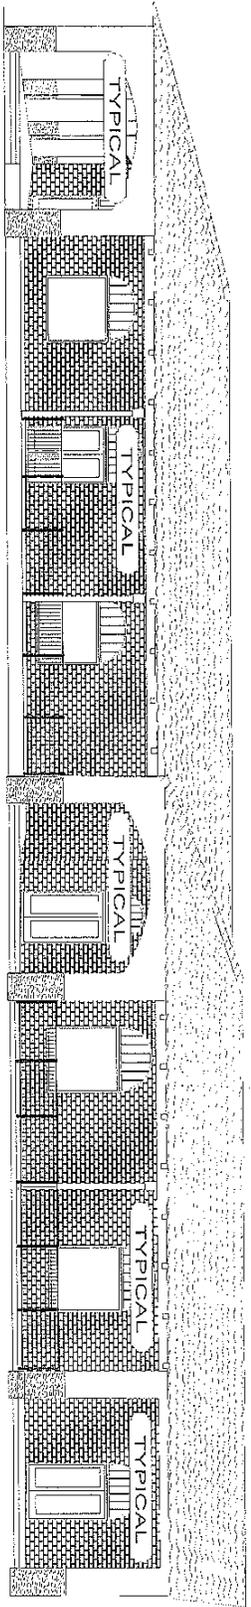


SIGN PACKAGE CRITERIA

DATE	09/13/13
PROJECT NAME	Mill Towne Center
PROJECT ADDRESS	101 thru 235 E. Baseline Rd.
TYPE	Wood sign panels with decorative designed ends as shown
ILLUMINATION	No Illumination
MATERIAL	1" thick pine panels
CONSTRUCTION	
LETTER STYLE	Open
LOGO	Restricted to 25% of sign area
BACKGROUND COLOR	7003-24 Ivory Dust (Valspar)
LETTER COLOR	Open
SIZE RESTRICTION	17" x 71" or 18" x 119"
INSTALLATION	Mounting with eyehooks below the wood header beam. One sign per business per building elevation
WINDOW SIGNAGE	Window signs restricted to 25% of the individual window in which the sign is located.
CENTER ID	
MAJOR /PAD TENANT VARIATION	

TYPICAL ELEVATION FOR THE RETAIL STORES



TYPICAL ELEVATION FOR THE OFFICE SUITES

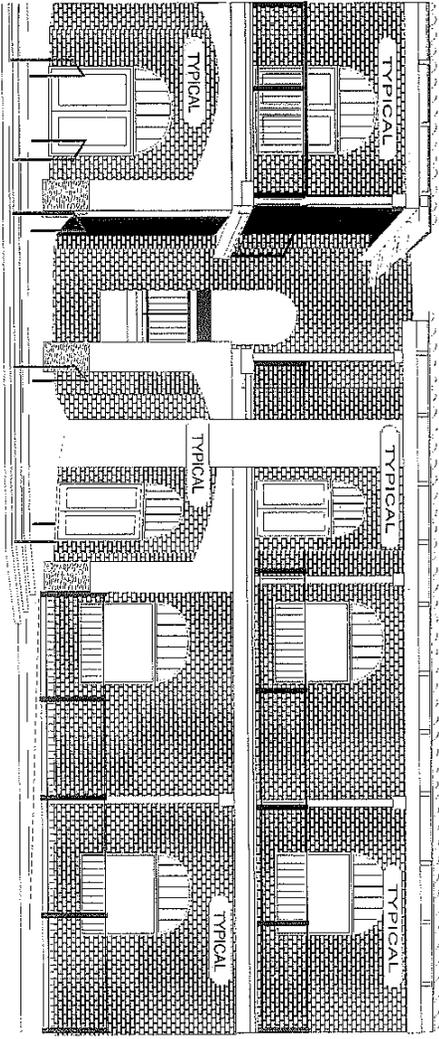

1- SINGLE FACED 1" THICK WOOD SIGN PANELS WITH A VINYL COPY APPLIED FIRST SURFACE. LETTER & LOGO COLORS OPEN, THE BACKGROUND COLOR WILL BE (7003-24 IVORY DUST) THE PANELS WILL BE IN TWO DIFFERENT SIZES 17" X 71" OR 18" X 119"

WESTERN
Signs & Lighting
2452 W. BIRCHWOOD STE. 111
MESA, ARIZONA 85202
480-831-8600

This is an unperfected, unrecorded drawing prepared by Western Signs & Lighting, LLC. It is intended for use as a guide only. It is not to be used for construction or as a contract. The contractor is responsible for obtaining all necessary permits and for complying with all applicable codes and regulations. The contractor is also responsible for obtaining all necessary approvals from the appropriate authorities. Western Signs & Lighting, LLC is not responsible for any errors or omissions in this drawing. © 2013 Western Signs & Lighting, LLC.

Project	Mill Towne Center
Address	101-219 W. BASELINE
Contact	Tony Matthews
Acct. Mgr.	
Scale	3/4" = 1' - 0
Phone	480-332-7014
Designer	RON VINCENT
Date	August 16, 2013

CUSTOMER APPROVAL

Approved without exception Approved as noted & initialed

PLEASE NOTE: ALL PRINTED COLORS ARE REPRESENTATIONS OF THE INDICATED SPECIFICATIONS, AND MAY NOT BE AN EXACT MATCH TO ACTUAL COLORS USED. This sign is intended to be installed in accordance with the requirements of Article 600 of the National Electrical Code and/or other applicable local codes. This includes proper grounding and bonding of the sign.

Design No. _____