

SIGN PACKAGE CRITERIA


DATE	4/29/13
PROJECT NAME	Rural & Lakeshore Shopping Center
PROJECT ADDRESS	4475 S Rural Rd
TYPE	Internally illuminated pan channel letters
ILLUMINATION	LED or Neon
MATERIAL	3/16" plex faces, 3/4" trim cap, painted returns
CONSTRUCTION	5" aluminum returns
LETTER STYLE	Open
LOGO	Restricted to 25% of sign area
COLOR	Face color is open. Trim cap and returns to be black
SIZE RESTRICTION	1 or 2 lines of copy located within designated sign envelopes.
INSTALLATION	Within envelopes, see attached drawings
WINDOW SIGNAGE	Window signs are restricted to 25% of the individual window in which the sign is located.
CENTER ID	<p>Address numbers are 6" white FCO letters.</p> <p>Sign Cabinet is Sherwin Williams Sw6140 (to match bldg. color).</p> <p>Tenant panels painted SW6141 Softer Tan with stucco finish with clear push thru copy backed with whit plex and first surface vinyl.</p> <p>Base is 12" tall x 1'-2' wide masonry construction.</p>
MAJOR/PAD TENANT VARIATION	Starbucks: (2) 60" Internally illuminated wall medallion signs. (3) Internally illuminated 36" tall directional signs. (1) 14'-6" OAH clearance bar & sign. (1) 6' OAH Pre-view menu board. (1) 6'-1" OAH menu board.

4475 S. Rural Road
Tempe, AZ

DOUBLE FACE
MONUMENT

H-1

Action Lighting, Inc.
1037 W. Knudsen Drive,
Suite 100
Phoenix, AZ 85027

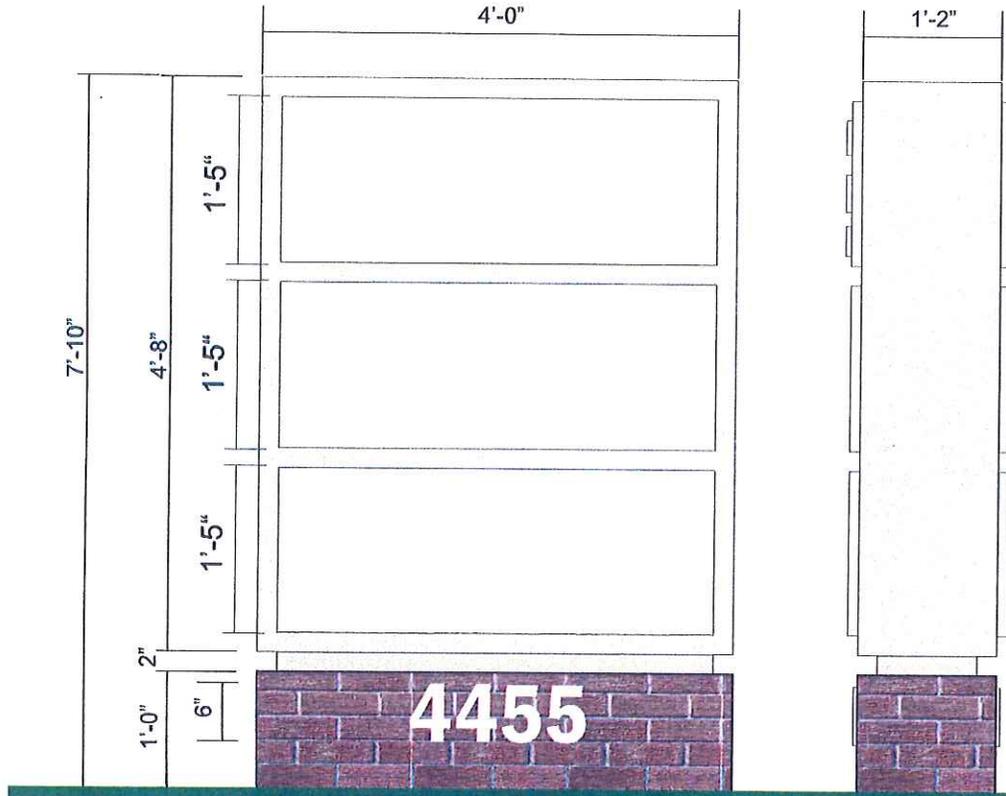

SQ. FT.: 19.33

NOTE:

1. COLOR IS SHERWIN WILLIAMS, Sw6140 TO MATCH BUILDING COLOR
2. 7'10" HEIGHT ABOVE FINISH CURB

DOUBLE FACE MONUMENT

CONSTRUCTION: ALUMINUM

CABINET COLOR: Sw6140 SHERWIN WILLIAMS W/ STUCCO FINISH

RETAINER: 2"

FACES: 1" DEEP ROUTED ALUMINUM PANELS PAINTED *SW6141 SOFTER TAN*
W/ STUCCO FINISH W/ 1/2" CLEAR PUSH THRU COPY BACKED W/ 3/16" WHITE PLEX
& FIRST SURFACE VINYL

ILLUMINATION: T12 HO FLORESCENT LAMPS

WIRING: PER UL SPECS AND BEAR LABEL

REVEAL: 2"

ADDRESS NUMBERS: .250 ALUMINUM, PAINTED WHITE. STUD MOUNTED FLUSH TO BASE

BASE: MASONRY WORK -

MODULAR BRICK - SUMMIT BRICK, 558 HEIRLOOM GRAIN, MED DESERT TAN MORTOR
(TO MATCH BUILDING)

AMPERAGE: 3
VOLTAGE: 120
WATTS: 360



THE INTENT OF THIS DRAWING IS TO SHOW A CONCEPTUAL REPRESENTATION OF THE PROPOSED SIGNAGE. DUE TO VARIATIONS IN PRINTING DEVICES AND SUBSTRATES, THE FINISHED PRODUCT MAY DIFFER SLIGHTLY FROM DRAWING.

JOB INFO	JOB NAME: STARBUCKS	DATE: 9-21-12	DESIGN SPECIFICATIONS ACCEPTED BY:	
	LOCATION: 4455 SOUTH RURAL RD, TEMPE AZ	REV. DATE: 9-28-12 MR 2-7-13 CW	EST:	CLIENT:
	CUSTOMER CONTACT: SUSAN ARNOLD	REV. DATE: 2-20-13 LW	SLS/PM	LANDLORD:
	SALESMAN: WAYNE RHODES	SCALE: 1:16		
	DESIGNER: LARRY WALDO	FILE: 2012/STARBUCKS/TEMPAZ/12-17986/SBTEMPEAZ		

THIS DESIGN IS THE ORIGINAL AND UNPUBLISHED WORK OF HILTON DISPLAYS AND MAY NOT BE REPRODUCED, COPIED, OR EXHIBITED IN ANY FASHION WITHOUT WRITTEN CONSENT FROM AN AUTHORIZED OFFICER OF THE COMPANY. © HILTON DISPLAYS 2012

HILTON DISPLAYS
GREAT SIGNS FOR GREAT COMPANIES


www.hiltondisplays.com

125 Hillside Dr. Greenville, SC 29607 (864) 233-0401 (800) 383-9132 Fax: (864) 242-2204

4475 S. Rural Road
Tempe, AZ

Action Lighting, Inc.
1637 W. Knudsen Drive,
Suite 100
Phoenix, AZ 85027

SOUTH
BUILDING 1 - SIGNAGE BAND

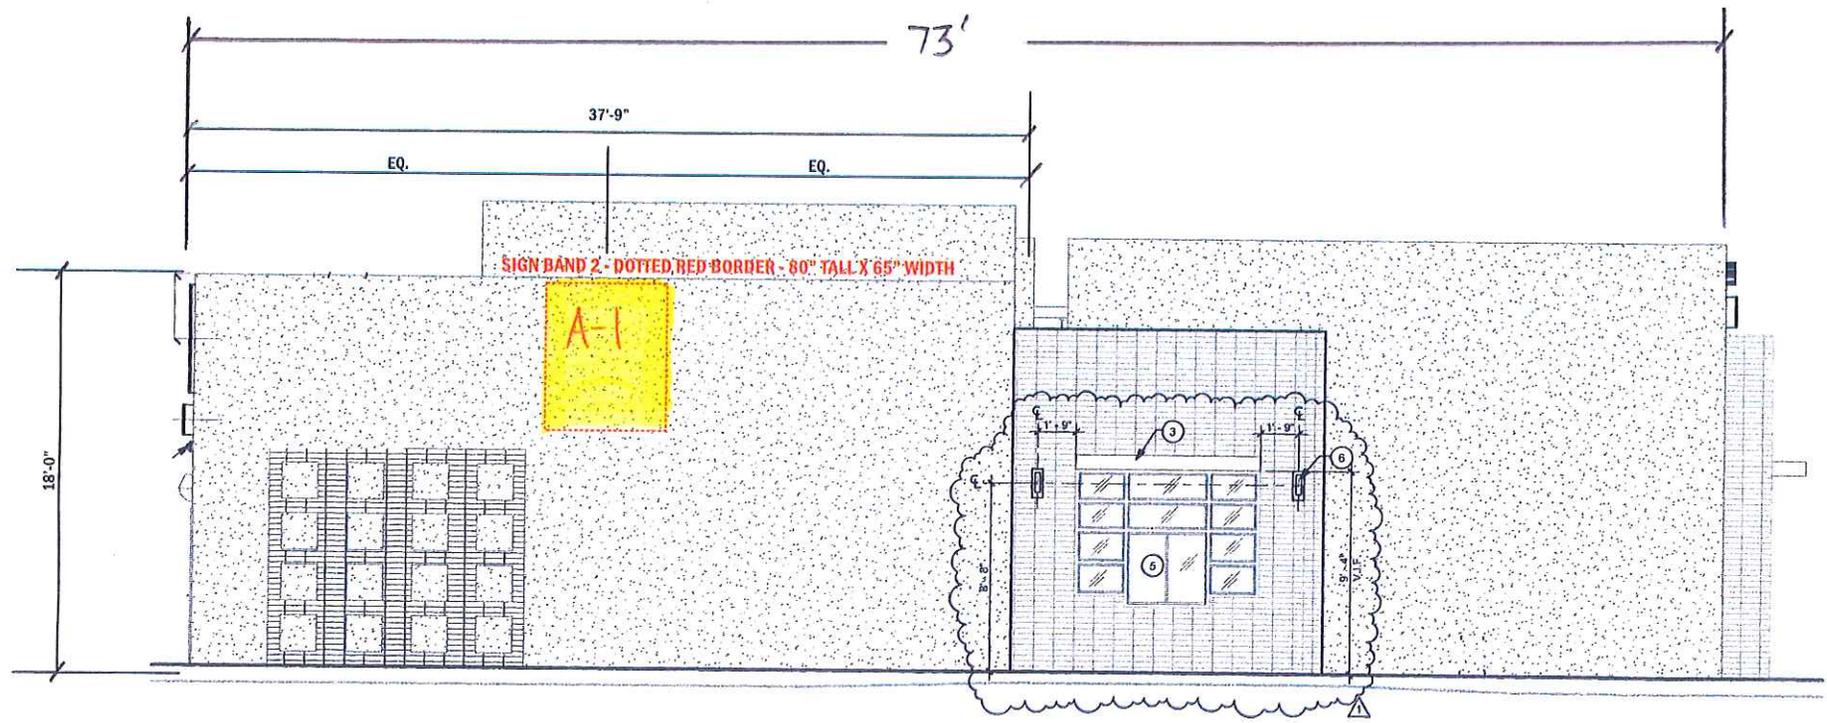

① SOUTH ELEVATION
SCALE: 3/16" = 1'



THE INTENT OF THIS DRAWING IS TO SHOW A CONCEPTUAL REPRESENTATION OF THE PROPOSED SIGNAGE. DUE TO VARIATIONS IN PRINTING DEVICES AND SUBSTRATES, THE FINISHED PRODUCT MAY DIFFER SLIGHTLY FROM DRAWING.

JOB INFO	JOB NAME: STARBUCKS	DATE: 9-21-12	DESIGN SPECIFICATIONS ACCEPTED BY:	
	LOCATION: 4455 SOUTH RURAL RD, TEMPE AZ	REV. DATE: 9-28-12 MR 2-7-13 CW	EST:	CLIENT:
	CUSTOMER CONTACT: SUSAN ARNOLD	REV. DATE: 2-20-13LW	SLS/PM	LANDLORD:
	SALESMAN: WAYNE RHODES	SCALE: 1:16		
	DESIGNER: LARRY WALDO	FILE: 2012/STARBUCKS/TEMPAZ/12-17986/SBTEMPEAZ		

THIS DESIGN IS THE ORIGINAL AND UNPUBLISHED WORK OF HILTON DISPLAYS AND MAY NOT BE REPRODUCED, COPIED, OR EXHIBITED IN ANY FASHION WITHOUT WRITTEN CONSENT FROM AN AUTHORIZED OFFICER OF THE COMPANY. © HILTON DISPLAYS 2012

HILTON DISPLAYS
GREAT SIGNS FOR GREAT COMPANIES
www.hiltondisplays.com


125 Hillside Dr.
Greenville, SC
29607

(864) 233-0401
(800) 353-9132
Fax: (864) 242-2204

4475 S. Rural Road
Tempe, AZ

Action Lighting, Inc.
1037 W. Knudsen Drive,
Suite 100
Phoenix, AZ 85027

WEST
BUILDING 1 - SIGNAGE BAND

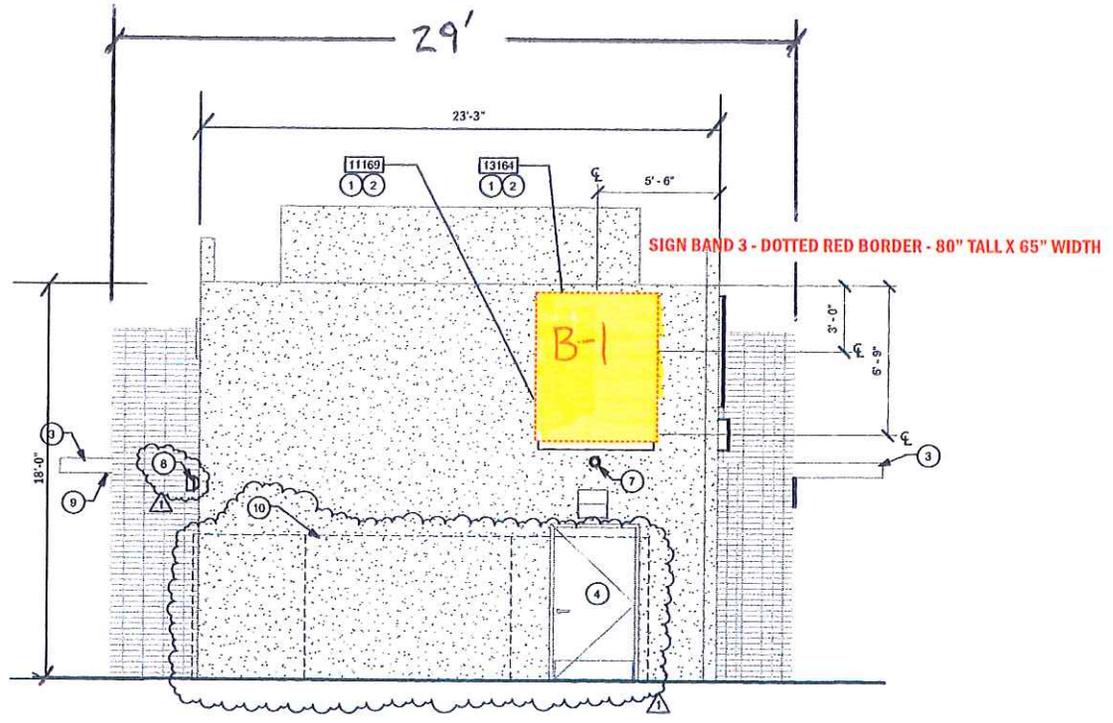

② WEST ELEVATION
SCALE: 3/16" = 1'



THE INTENT OF THIS DRAWING IS TO SHOW A CONCEPTUAL REPRESENTATION OF THE PROPOSED SIGNAGE. DUE TO VARIATIONS IN PRINTING DEVICES AND SUBSTRATES, THE FINISHED PRODUCT MAY DIFFER SLIGHTLY FROM DRAWING.

JOB INFO	JOB NAME: STARBUCKS	DATE: 9-21-12	DESIGN SPECIFICATIONS ACCEPTED BY:	
	LOCATION: 4455 SOUTH RURAL RD, TEMPE AZ	REV. DATE: 9-28-12 MR 2-7-13 CW	EST:	CLIENT:
	CUSTOMER CONTACT: SUSAN ARNOLD	REV. DATE: 2-20-13LW	SLS/PM	LANDLORD:
	SALESMAN: WAYNE RHODES	SCALE: 1:16		
	DESIGNER: LARRY WALDO	FILE: 2012/STARBUCKS/TEMPAZ/12-17986/SBTEMPEAZ		

HILTON DISPLAYS
GREAT SIGNS FOR GREAT COMPANIES
www.hiltondisplays.com


125 Hillside Dr.
Greenville, SC 29607
(864) 233-0401
(800) 353-9132
Fax: (864) 242-2204

THIS DESIGN IS THE ORIGINAL AND UNPUBLISHED WORK OF HILTON DISPLAYS AND MAY NOT BE REPRODUCED, COPIED, OR EXHIBITED IN ANY FASHION WITHOUT WRITTEN CONSENT FROM AN AUTHORIZED OFFICER OF THE COMPANY. © HILTON DISPLAYS 2012

44755. Rural Road
Tempe, AZ

Action Lighting, Inc.
1037 W. Knudsen Drive,
Suite 100
Phoenix, AZ 85027

BUILDING 1 - SIGNAGE BAND

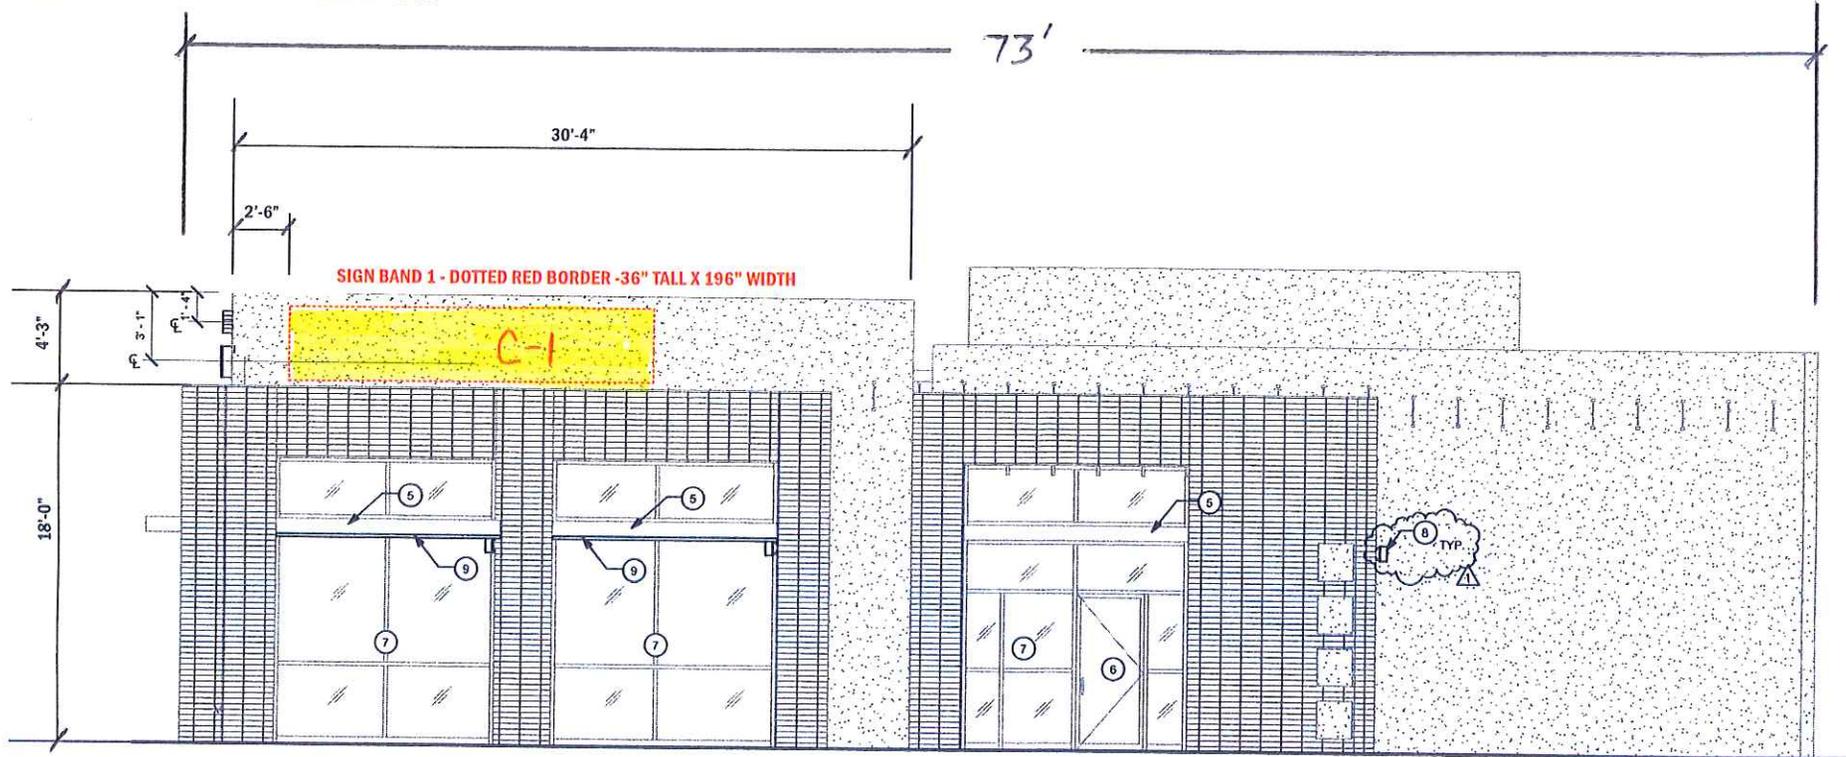

1 NORTH ELEVATION

SCALE: 3/16" = 1'



THE INTENT OF THIS DRAWING IS TO SHOW A CONCEPTUAL REPRESENTATION OF THE PROPOSED SIGNAGE. DUE TO VARIATIONS IN PRINTING DEVICES AND SUBSTRATES, THE FINISHED PRODUCT MAY DIFFER SLIGHTLY FROM DRAWING.

JOB INFO	JOB NAME: STARBUCKS	DATE: 9-21-12	DESIGN SPECIFICATIONS ACCEPTED BY:	
	LOCATION: 4455 SOUTH RURAL RD, TEMPE AZ	REV. DATE: 9-28-12 MR 2-7-13 CW	EST:	CLIENT:
	CUSTOMER CONTACT: SUSAN ARNOLD	REV. DATE: 2-20-13 LW		
	SALESMAN: WAYNE RHODES	SCALE: 1:16	SLS/PM	LANDLORD:
	DESIGNER: LARRY WALDO	FILE: 2012/STARBUCKS/TEMPAZ/12-17986/SBTEMPEAZ		

THIS DESIGN IS THE ORIGINAL AND UNPUBLISHED WORK OF HILTON DISPLAYS AND MAY NOT BE REPRODUCED, COPIED, OR EXHIBITED IN ANY FASHION WITHOUT WRITTEN CONSENT FROM AN AUTHORIZED OFFICER OF THE COMPANY. © HILTON DISPLAYS 2012


HILTON DISPLAYS
GREAT SIGNS FOR GREAT COMPANIES
www.hiltondisplays.com

125 Hillside Dr. Greenville, SC 29607
(864) 233-0401
(800) 353-9132
Fax: (864) 242-2204

4475 S. Rural Road
Tempe, AZ

Action Lighting, Inc.
1037 W. Knudsen Drive,
Suite 100
Phoenix, AZ 85027

BUILDING 1 - EAST
NO SIGNS

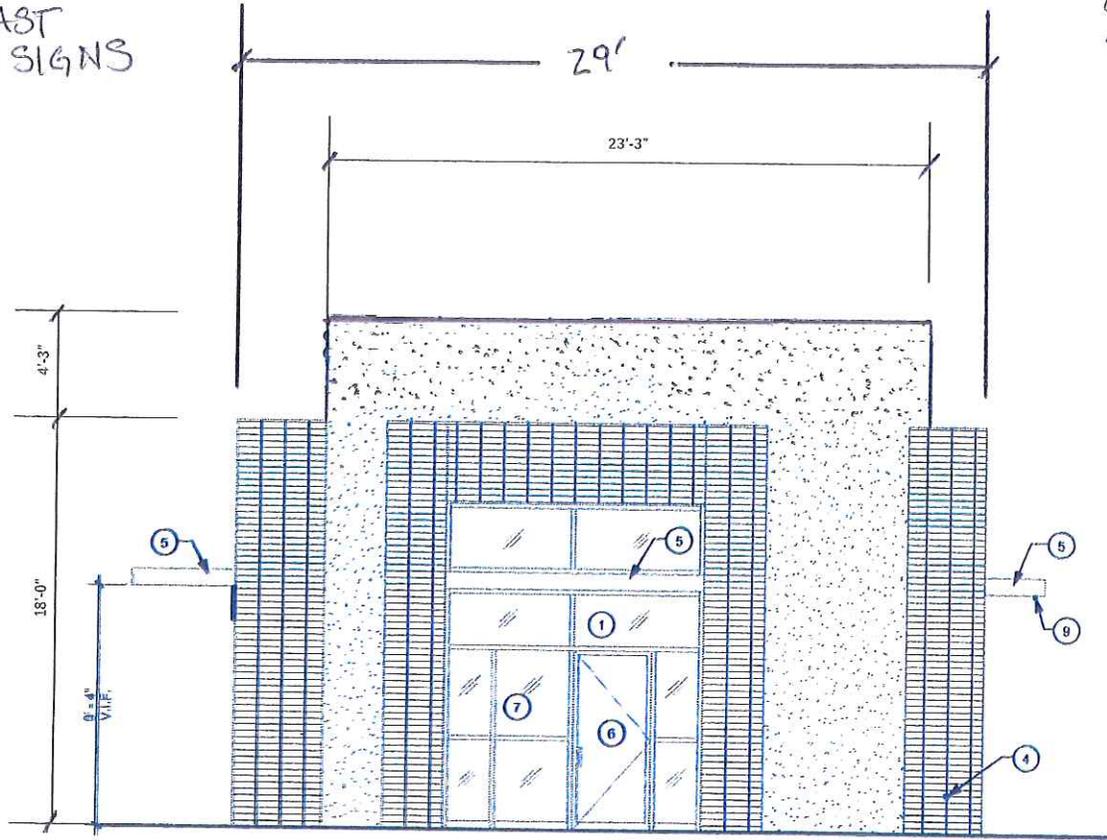

2 EAST ELEVATION
Scale: 1/4" = 1'-0"



THE INTENT OF THIS DRAWING IS TO SHOW A CONCEPTUAL REPRESENTATION OF THE PROPOSED SIGNAGE. DUE TO VARIATIONS IN PRINTING DEVICES AND SUBSTRATES, THE FINISHED PRODUCT MAY DIFFER SLIGHTLY FROM DRAWING.

JOB INFO	JOB NAME: STARBUCKS		DATE: 9-21-12		DESIGN SPECIFICATIONS ACCEPTED BY:	
	LOCATION: 4455 SOUTH RURAL RD, TEMPE AZ		REV. DATE: 9-28-12 MR 2-7-13 CW		EST:	CLIENT:
	CUSTOMER CONTACT: SUSAN ARNOLD		REV. DATE: 2-20-13 LW			
	SALESMAN: WAYNE RHODES		SCALE: 1:16		SLS/PM	LANDLORD:
	DESIGNER: LARRY WALDO	FILE: 2012/STARBUCKS/TEMPAZ/12-17986/SBTEMPFAZ				

HILTONDISPLAYS
GREAT SIGNS FOR GREAT COMPANIES

www.hiltondisplays.com

125 Hillside Dr. (864) 233-0401
Greenville, SC (800) 353-9132
29607 Fax: (864) 242-2204

THIS DESIGN IS THE ORIGINAL AND UNPUBLISHED WORK OF HILTON DISPLAYS AND MAY NOT BE REPRODUCED, COPIED, OR DISTRIBUTED IN ANY MANNER WITHOUT WRITTEN PERMISSION FROM AN AUTHORIZED OFFICER OF THE COMPANY. © HILTON DISPLAYS 2012

4475 S. RURAL RD
TEMPE AZ

ACTION LTG INC
1637 W. KNUDSEN DR
PHX AZ 85027 #100

