



## SIGN PACKAGE CRITERIA



<b>DATE</b>	07/22/10
<b>PROJECT NAME</b>	SCNM Center
<b>PROJECT ADDRESS</b>	2164 East Broadway Rd.
<b>TYPE</b>	Individual reverse pan channel letters and flat cut-out letters
<b>ILLUMINATION</b>	LED
<b>MATERIAL</b>	Aluminum
<b>CONSTRUCTION</b>	3" returns and 1/4" flat cut-out aluminum
<b>LETTER STYLE</b>	Open
<b>LOGO</b>	Restricted to 25% of sign area – DRC policy.
<b>COLOR</b>	PMS 540 Navy Blue and natural brush aluminum
<b>SIZE RESTRICTION</b>	Building mounted signs shall be limited to eighty percent (80%) or less of their horizontal and vertical backgrounds. 4.5 ft. maximum sign height.
<b>INSTALLATION</b>	Refer to drawing.
<b>WINDOW SIGNAGE</b>	Window signs are restricted to 25% of the individual window in which the sign is located.
<b>CENTER ID</b>	
<b>MAJOR/PAD TENANT VARIATION</b>	
<b>MULTI-TENANT</b>	Refer to drawing.

**A** South Elevation Detail


**ILLUMINATED RPC LETTER SET** Scale 1/2" = 1'

Fabricate and install one (1) set of white LED Halo illuminated reverse pan channel letters reading "SCNM". Letters will have 3" returns, letters will be painted **PMS 540 Navy Blue (C-100, M-55, K-55)** and mounted 1" from wall.

"N" will be Halo and front illuminated. It will have a white plex face with first surface vinyl to match **PMS 370 Light Green (C-27, Y-100, K-27)** and **PMS 357 Dark Green (C-80, Y-100, K-56)**

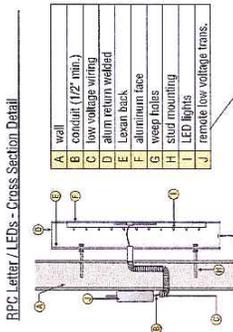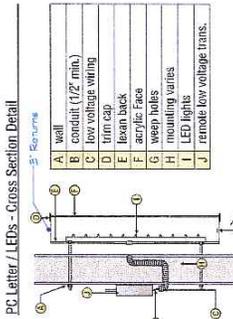

This set is intended to be installed in accordance with the requirements of Article 600 of the National Electrical Code and/or other applicable local codes. This includes proper grounding and bonding of the signs.

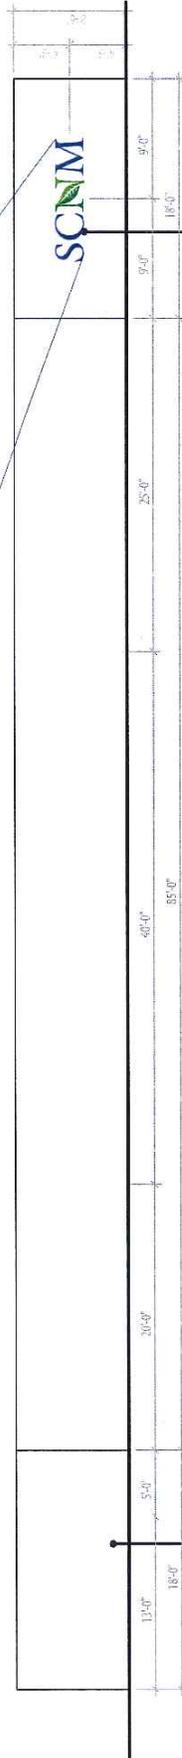

CMU Wall\_Paint



Scale 1/8" = 1'

Metal Lettering

**C** West Elevation


**ILLUMINATED RPC NUMBER SET**

Fabricate and install two (2) sets of white LED illuminated reverse pan channel numbers reading "2164". Numbers will have 2" returns, numbers will be painted black and mounted 1" from wall.

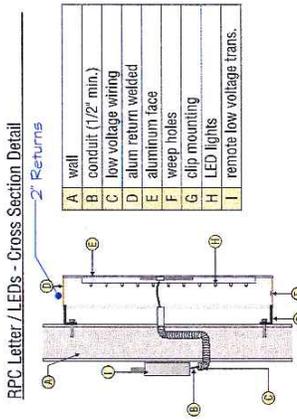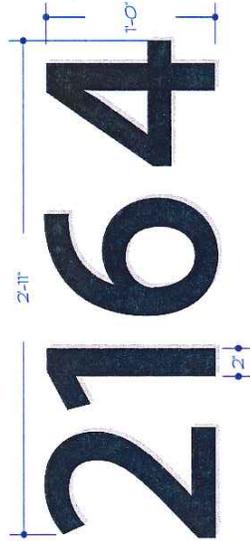


A	wall
B	conduit (1/2" min.)
C	low voltage wiring
D	alum return welded
E	aluminum face
F	weep holes
G	clip mounting
H	LED lights
I	remotable low voltage trans.

This sign is intended to be installed in accordance with the requirements of Article 600 of the National Electrical Code and/or other applicable local codes. This includes proper grounding and bonding of the signs.

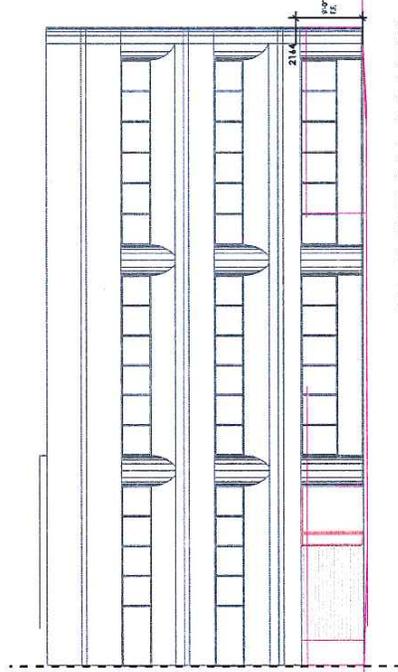

**ELEVATION SOUTH**

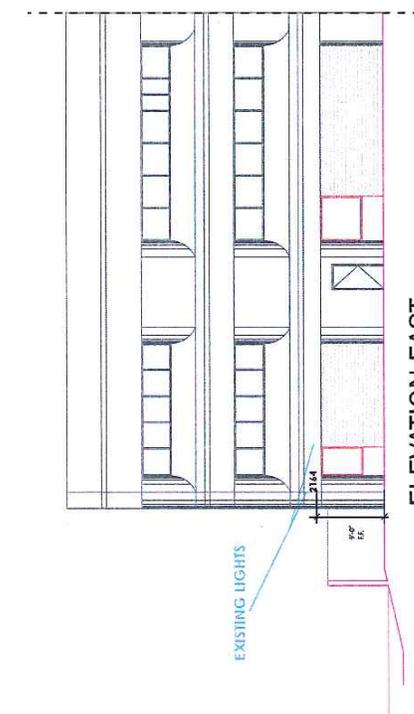

**ELEVATION EAST**

Scale  
3/16" = 1'

**CUSTOMER**  
LAND LORD

**DATE:** 07/11  
**DESIGNER:** AL  
**SALESMAN:** Scott Methoff  
**ADDRESS:** 2164 E Broadway Rd  
**CITY:** SCNM

**PROJECT:** SCNM-10206  
**SCALE:** SEE DRAWING  
**DATE:** 07/11


**DESIGNER:** AL  
**SALESMAN:** Scott Methoff  
**ADDRESS:** 2164 E Broadway Rd  
**CITY:** SCNM

**ISG Identity Sign**


**E SCNM Aluminum Lettering on Building Wall**

**FCO ALUMINUM LETTERS** Scale 1/2" = 1'

Fabricate and install one (1) set of 1/4" FCO brushed aluminum letters to be stud mounted flush to the wall.

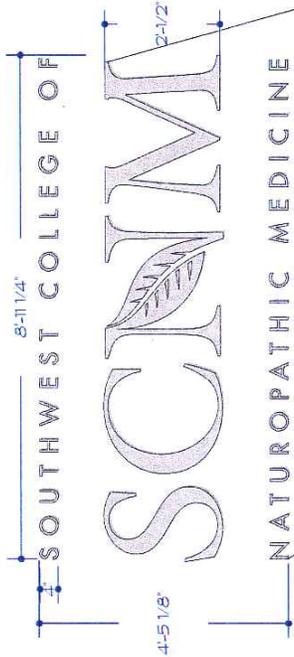


Non-Illuminated FCO - Cross Section Detail

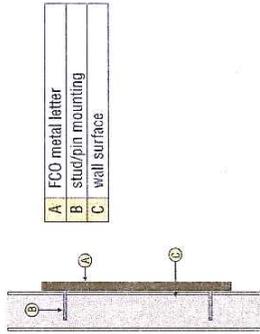

**D Vinyl Lettering Second Surface on Glass**

**VINYL LETTERING** Scale 1" = 1'



Fabricate and install one (1) set of 3M 7125-10 white vinyl lettering to read "MEDICINARY" applied second surface to glass window.

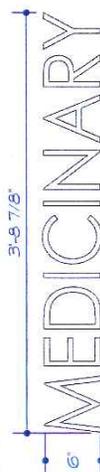

**F Vinyl Lettering Second Surface on Glass Doors**

**VINYL LETTERING** Scale 1 1/2" = 1'

Fabricate and install one (1) set of 3M 7125-10 white vinyl lettering. Vinyl will be applied second surface to glass window.

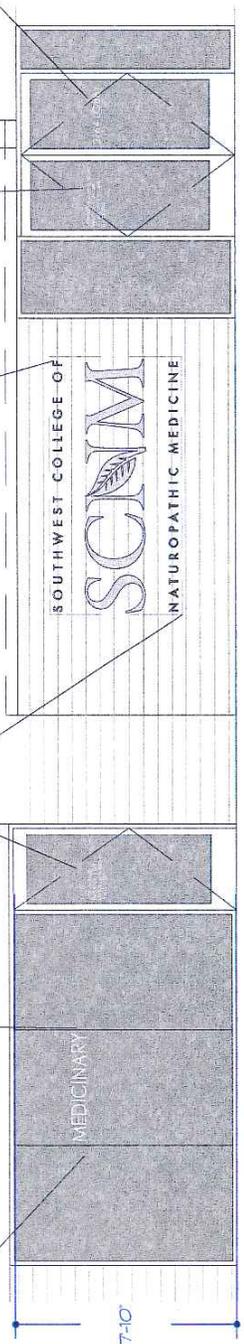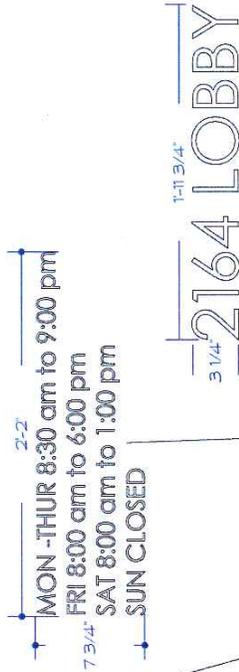

Scale 1/4" = 1'



**ISG** Identifying Sign  
 CLIENT: SCNM  
 ADDRESS: 2164 E Broadway Rd  
 SALESMAN: Scott Mehlhoff  
 DESIGNER: AL  
 DATE: 07/17  
 SCALE: see drawing  
 DRAWING: 5M-SCNM-10266  
 SHEET: 2 of 10  
 ADDRESS: 4075 W. Grand Prairie, AZ 85141  
 TEL: 928.228.2258  
 FAX: 928.228.2258  
 WWW: www.isg.com  
 CUSTOMER: LAND LORD

L

**DOUBLE FACED  
DIRECTIONAL SIGNS**

Fabricate & install two (2) D/F, aluminum directional sign. Sign to be painted white and dark chocolate pudding brown to go with the monument sign color scheme. All copy to be die cut reflective black vinyl.

One bag of concrete required.

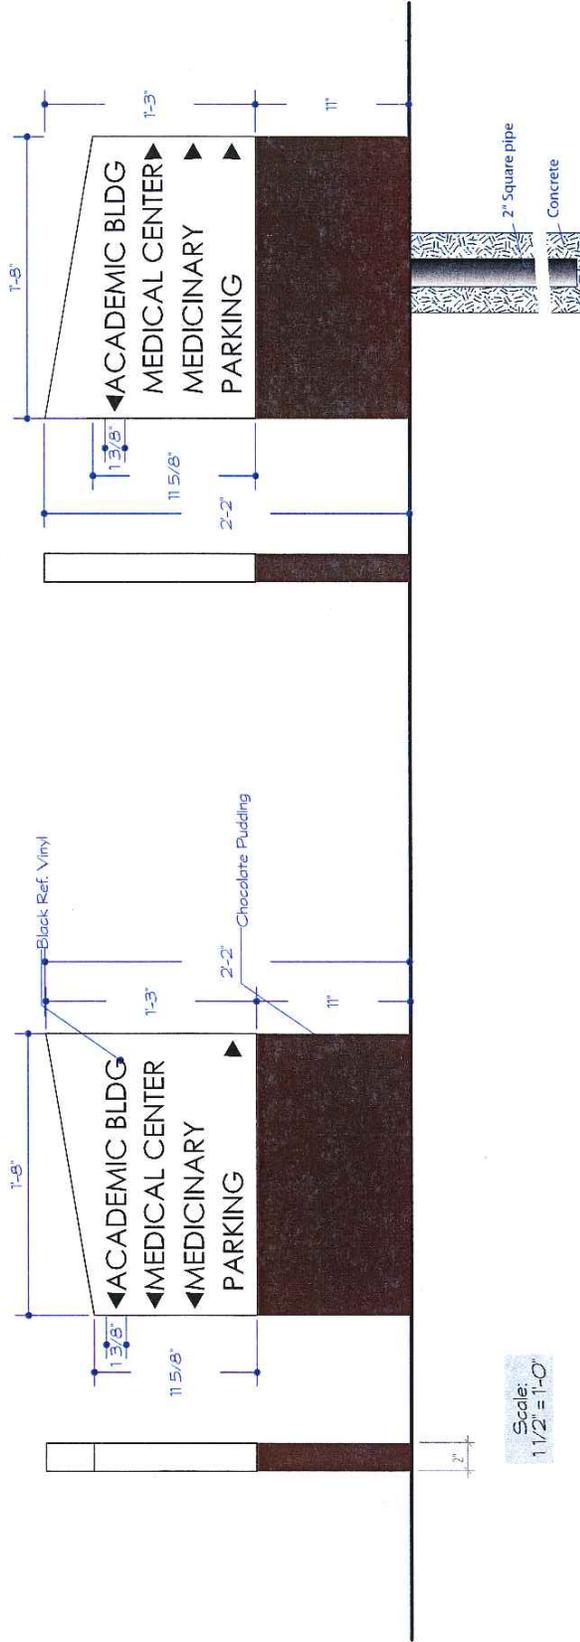

**ISG**  
Identity Sign

ROCKY MOUNTAIN

DATE: 07/19  
DESIGNER: AL  
SALESMAN: SCOTT MEINHOF  
ADDRESS: 2164 E Broadway Rd  
CLIENT: SCNM

SCALE: SEE DRAWING  
PROJECT: 9  
JOB: 16

DESIGN # 5M-SCNM-10206

Address: 1077 N. 10th Street, Phoenix, AZ 85016  
(602) 997-2828  
(602) 997-2829  
(602) 997-2830  
www.isg.com


© 2008 ISG

CUSTOMER


LAND LORD



RPC Letter/LEDs - Cross Section Detail

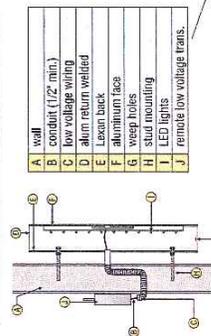


RPC Letter/LEDs Front and Halo - Cross Section Detail

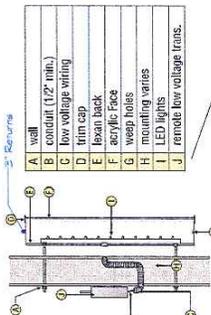

This sign is intended to be installed in accordance with the requirements of Article 600 of the National Electrical Code and/or other applicable local codes. This includes proper grounding and bonding of the sign.

Non-Illuminated FCO - Cross Section Detail

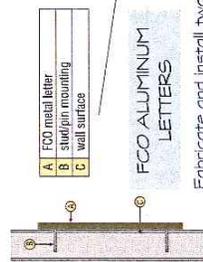

**FCO ALUMINUM LETTERS**




Fabricate and install two (2) sets of 1/4" aluminum letters painted black and stud mounted to the monument sign.

**B West Elevation**

**DOUBLE FACED ILLUMINATED RPC LETTER SET**

Fabricate and install two (2) sets of white LED Halo illuminated reverse pan channel letters reading "SCM" from wall. Letters will have 3" returns, letters will be painted PMS 540 Navy Blue (C-100, M-55, K-55) and mounted 1" from wall.

"N" will be Halo and front illuminated. It will have a white plex face with first surface vinyl to match PMS 370 Light Green (C-27, Y-100, K-27) and PMS 357 Dark Green (C-80, Y-100, K-56)

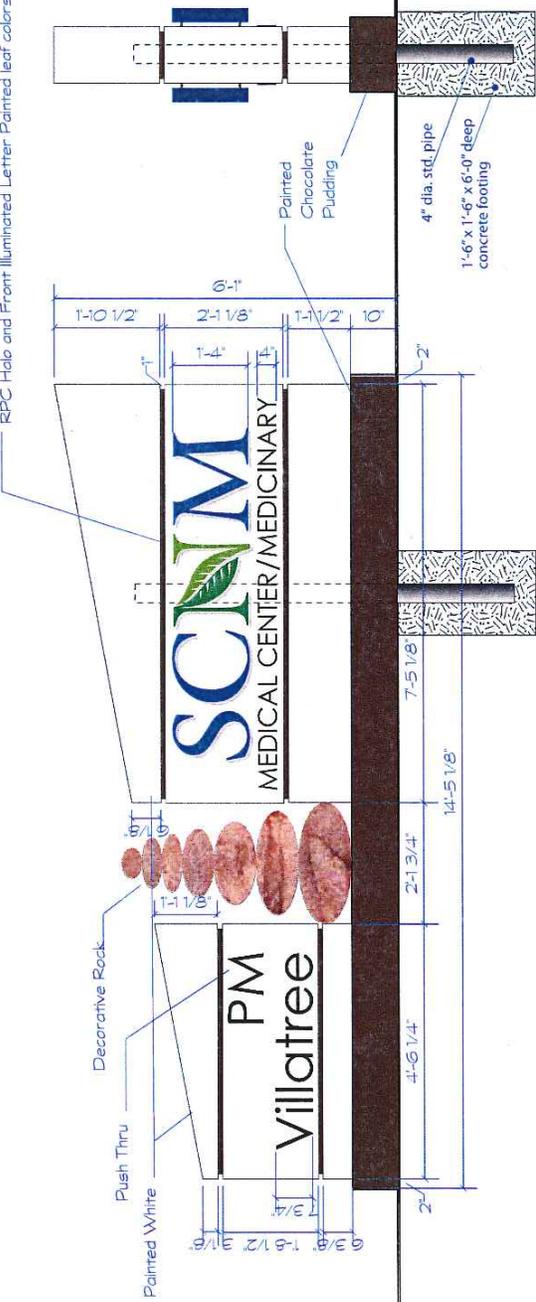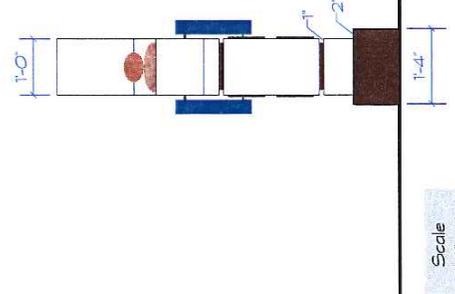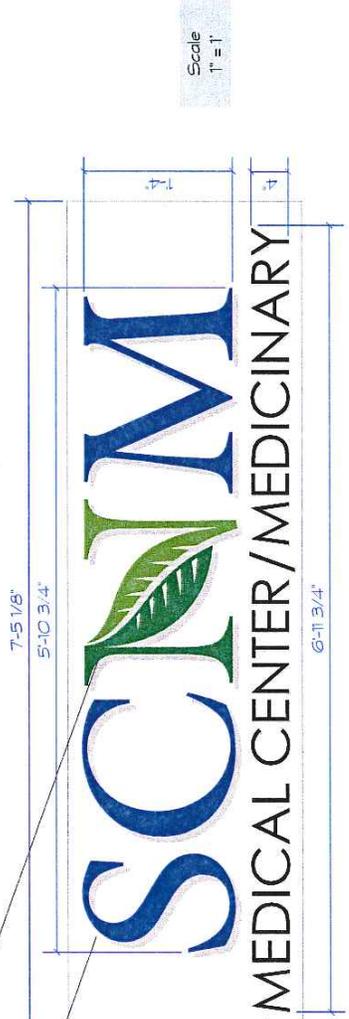

ISG Identity Sign

CLIENT: SCNM  
ADDRESS: 2164 E Broadway Rd  
SALESNAME: Scott Methhoff  
DESIGNER: AL  
DATE: 02/11

SCALE: 3/8" = 1'-0"

PROJECT: SCNM

Customer: LAND LORD


Address: 2164 E Broadway Rd  
City: Scottsdale, AZ 85261  
Phone: (480) 344-2288  
Fax: (480) 344-2288  
Email: info@isg.com

**B West Elevation**

**DOUBLE FACED ILLUMINATED MONUMENT**  
 Scale 1 1/2" = 1'

Fabricate and install one (1) double faced monument sign. Sign to have RPC halo illuminated letters, push thru letters and FCO letters. The monument will be painted white with a dark chocolate pudding base and 1" reveals. There will be a decorative stone accent (*to be determined*).

Fabricate and install two (2) sets of 1/2" acrylic push thru letters. Aluminum to be routed and the acrylic pushed thru to give the copy a white halo look. Copy to have black vinyl applied to the face.

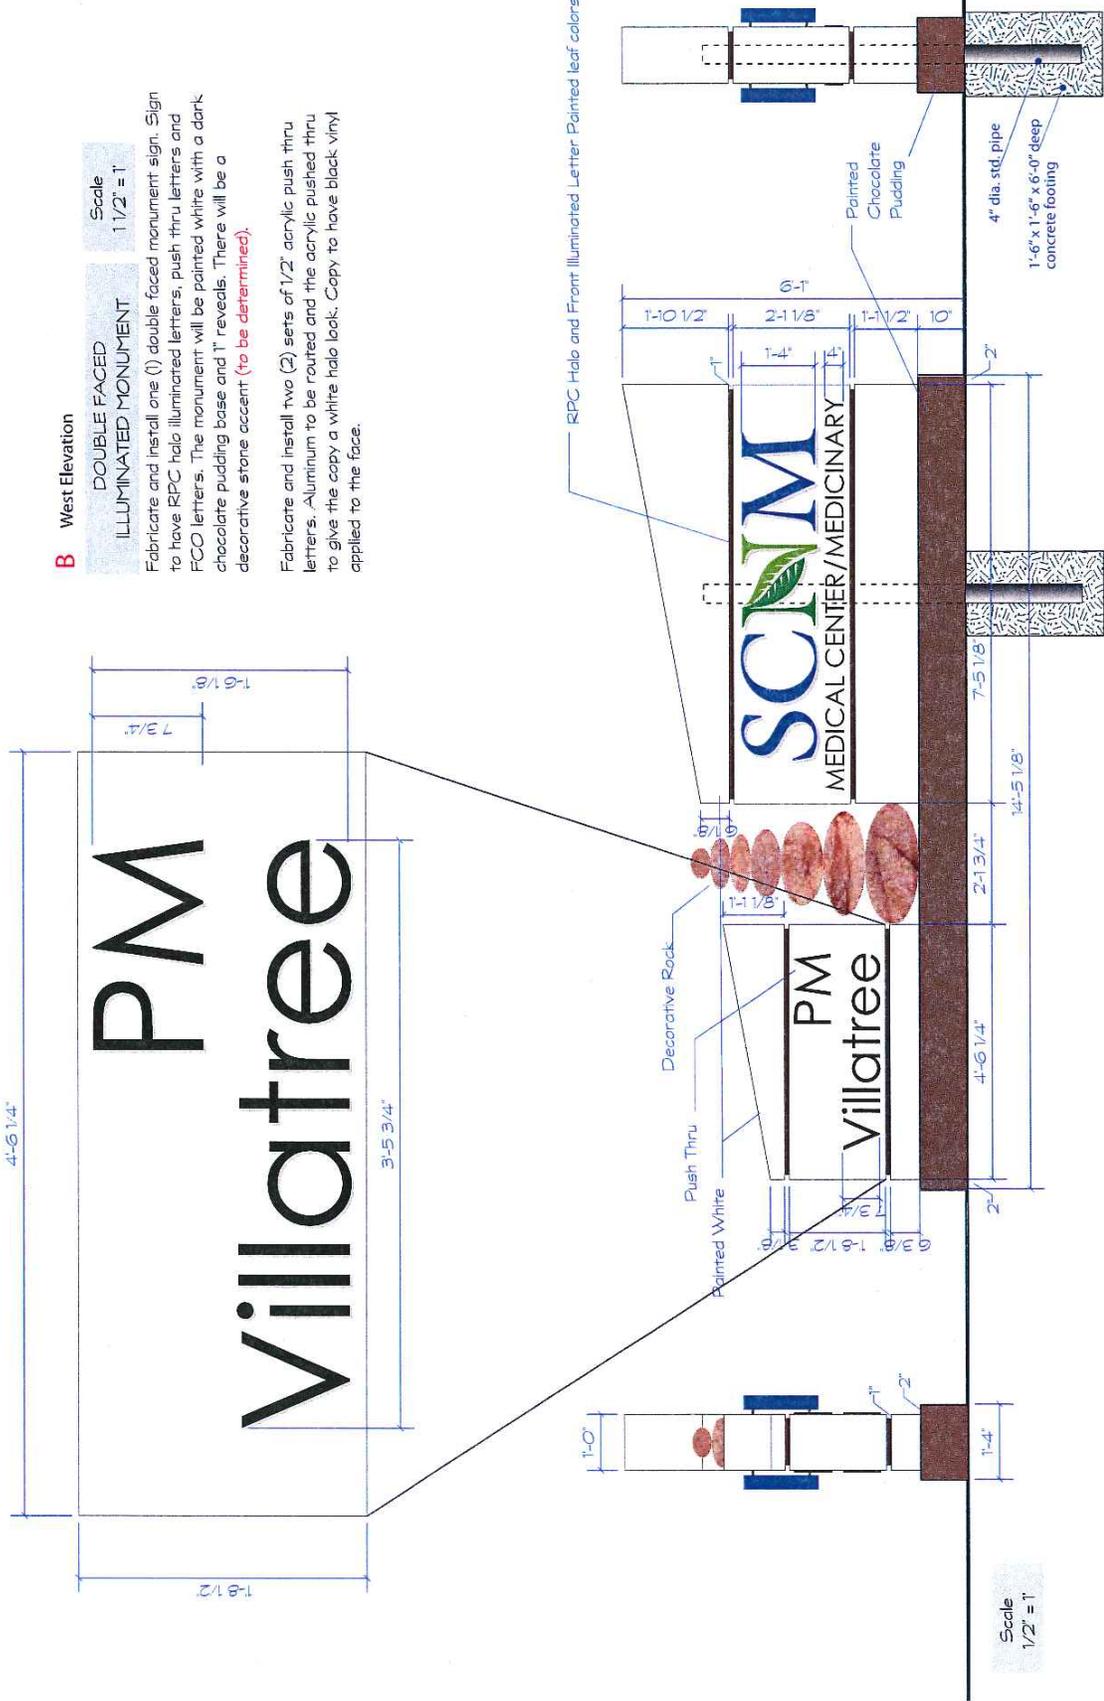

Scale 1/2" = 1'