



THE LAKES TRACT "C-2"

A SUBDIVISION AND PLANNED RESIDENTIAL DEVELOPMENT OF PART OF TRACT "C" OF THE LAKES,
 BOOK 131 PAGE 36 M.C.R. & SITUATED IN THE E. 1/2 N.E. 1/4, SECTION 2, T.15., R.4 E., G. & S.R.B. & M., MARICOPA COUNTY, ARIZONA

9-12-72
 154
 1

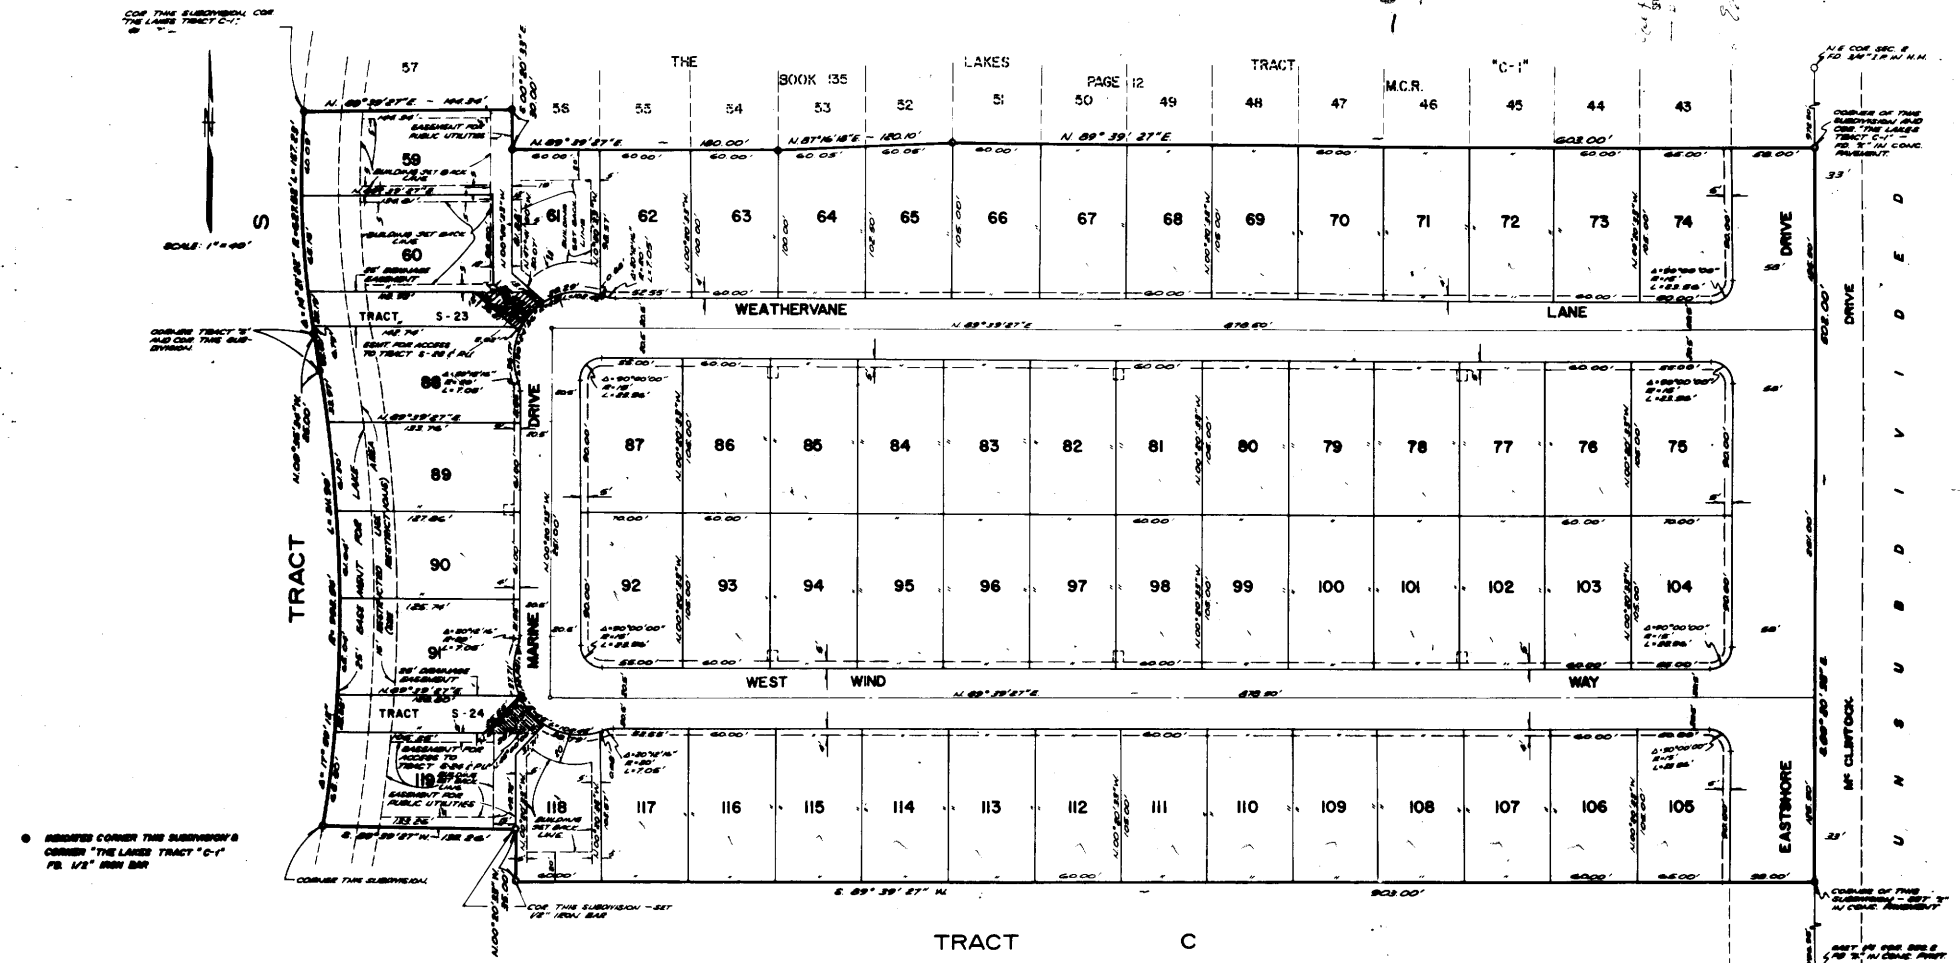


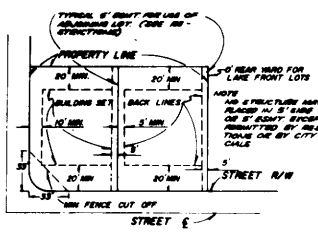

- MINIMUM REQUIREMENTS.**
- FRONT YARD ----- 20'
 - STREET SIDE YARD ----- 10'
 - INTERIOR SIDE YARD ----- 5'
 - REAR YARD ----- 20' EXCEPT LAKE FRONT LOTS - ZERO
 - DRIVEWAY - 24' MINIMUM MEASURED FROM THE BACK OF CURB
















3-25-71

APPROVED

[Signature]

APPROVED

[Signature]

S-71.2 2