


STATE OF ARIZONA
 County of Maricopa
 I hereby certify that the within and to be recorded and to be of legal effect
 CITY OF TEMPE
 MAR 2 1975
 17
 25
 City Recorder
 David Becker

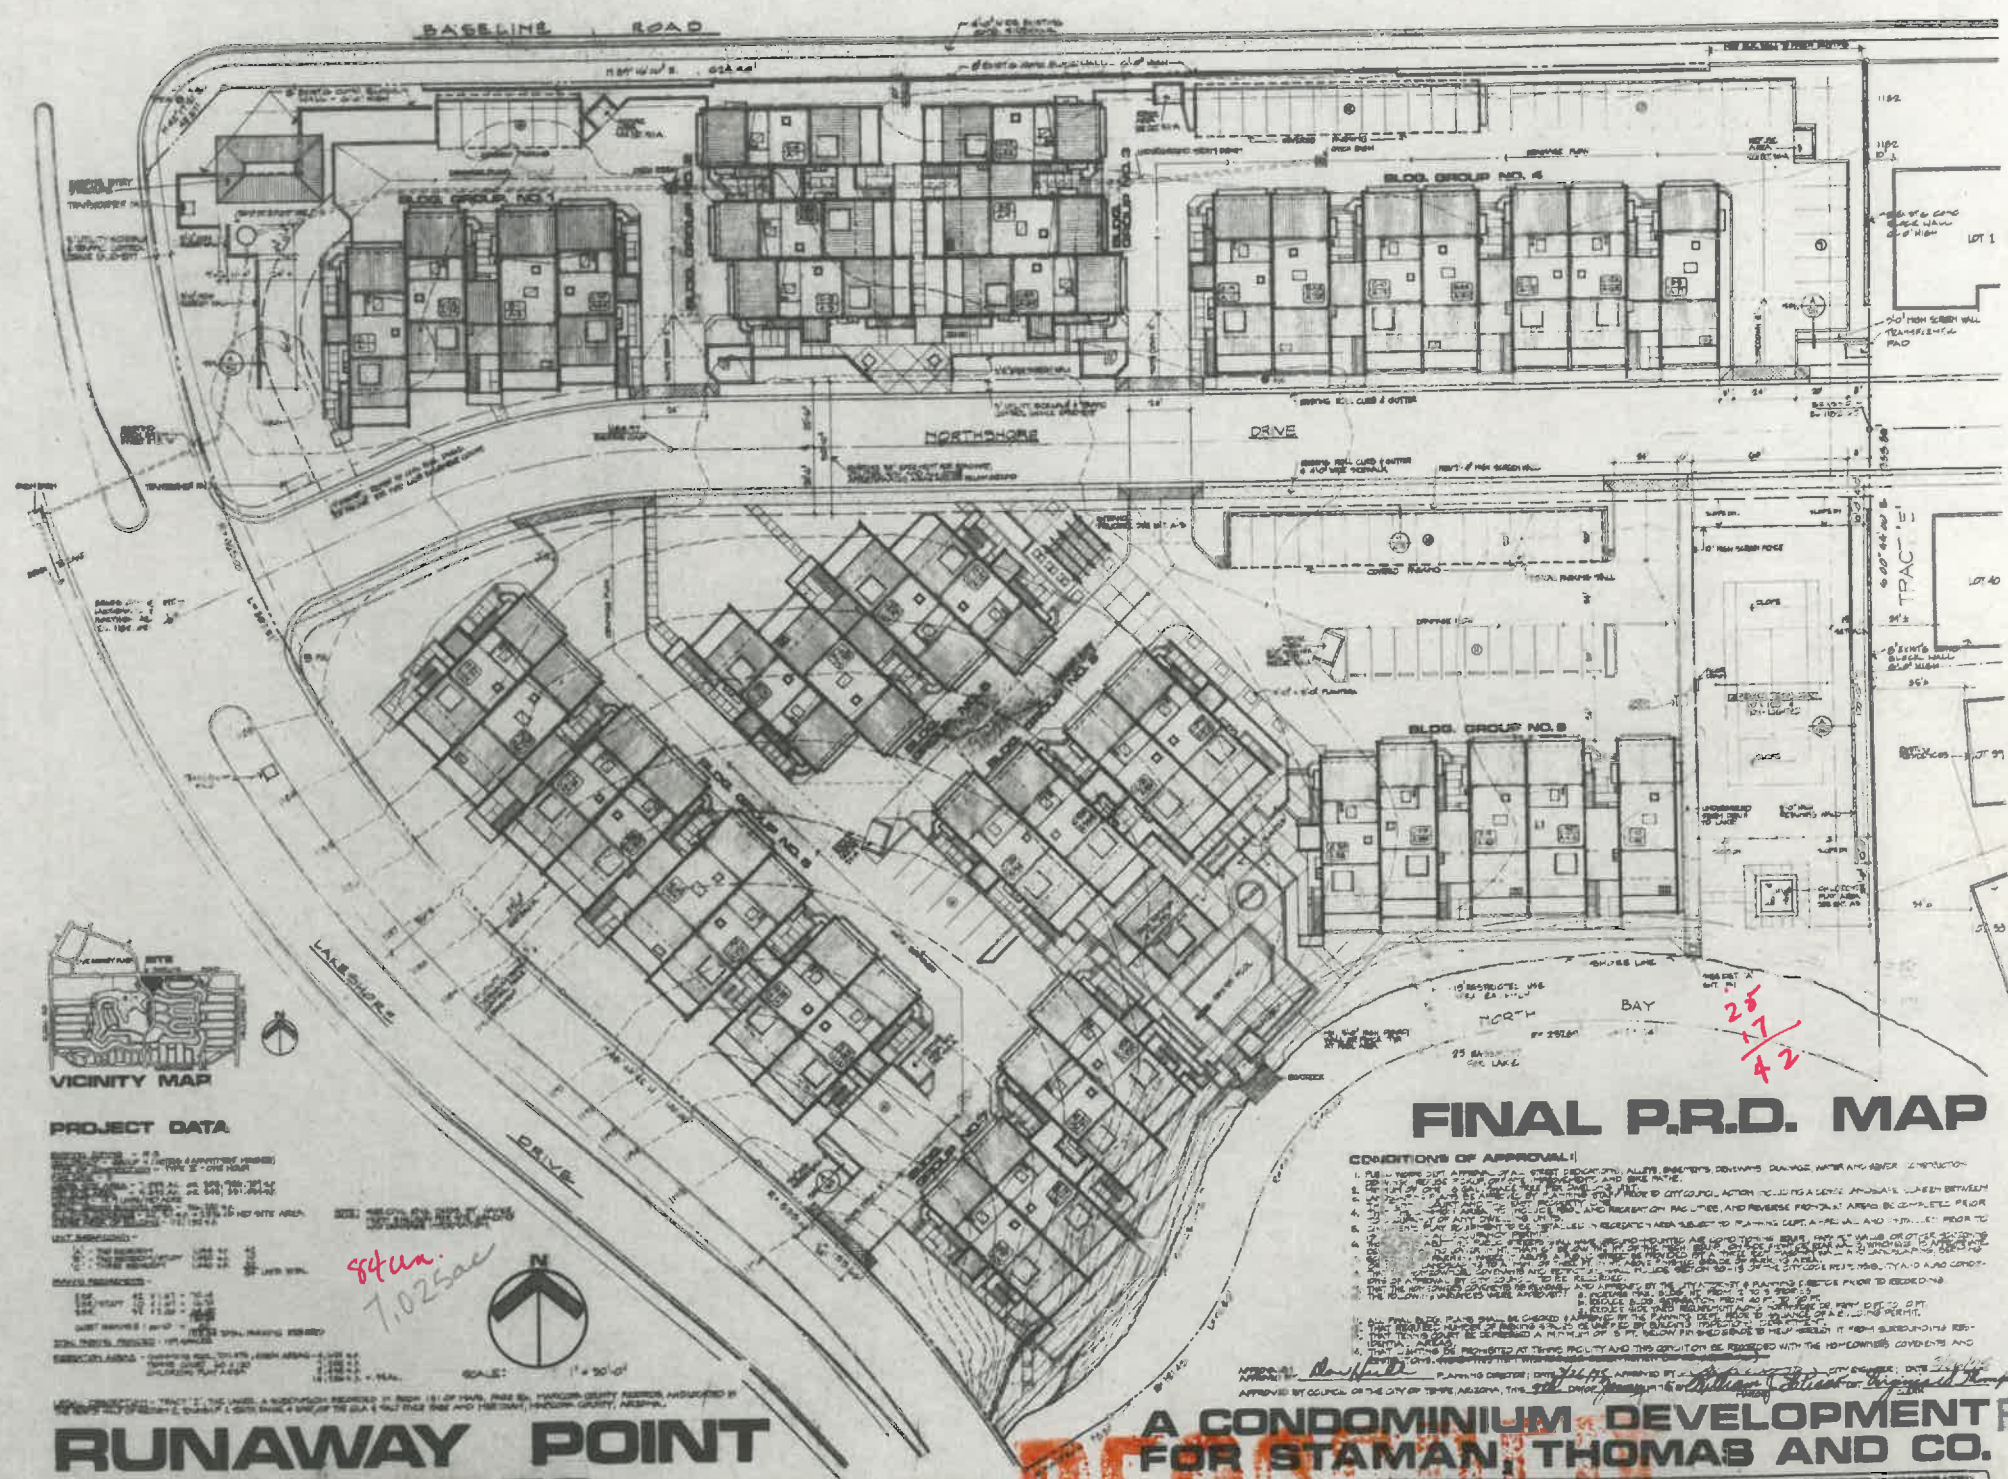

Tract "I"

17
25

7.0234 AC
 NAC
 5.632
 -1.79

25
17
A2

PROJECT DATA

 SCALE: 1" = 30'-0"

FINAL P.R.D. MAP

CONDITIONS OF APPROVAL:
A CONDOMINIUM DEVELOPMENT RECEIVED FOR STAMAN, THOMAS AND CO.
RECORDED
 APR 01 1975
 CITY OF TEMPE PLANNING DEPT.
 S-74.20

ARCHITECTS, INCORPORATED
 SCHONEBERGER, STRAUB, FLORENCE AND ASSOCIATES, ARCHITECTS, INCORPORATED
 THIRTY-EIGHT FIFTEEN NORTH THIRD STREET PHOENIX, ARIZONA 85012
 MEMBER AN INSTITUTE OF ARCHITECTS