


SIGN PACKAGE CRITERIA



DATE	07/03/09
PROJECT NAME	6850 South Priest Drive
PROJECT ADDRESS	6850 South Priest Drive
TYPE	Reverse pan channel letters, secondary copy F.C.O. acrylic
ILLUMINATION	Non-illuminated
MATERIAL	22 ga. Paintloc
CONSTRUCTION	2" returns
LETTER STYLE	Open
LOGO	Restricted to 25% of sign area
COLOR	Open color faces. Returns to be painted dark brown to (match PMS 4625C). Returns & F.C.O. "Flat cut out" letters shall be painted dark brown (match PMS 4625C).
SIZE RESTRICTION	Building mounted signage shall be limited to eighty percent (80%) or less of their horizontal and vertical backgrounds.
INSTALLATION	
WINDOW SIGNAGE	Window signs are restricted to 25% of the individual window in which the sign is located.
CENTER ID	
MAJOR/PAD TENANT VARIATION	

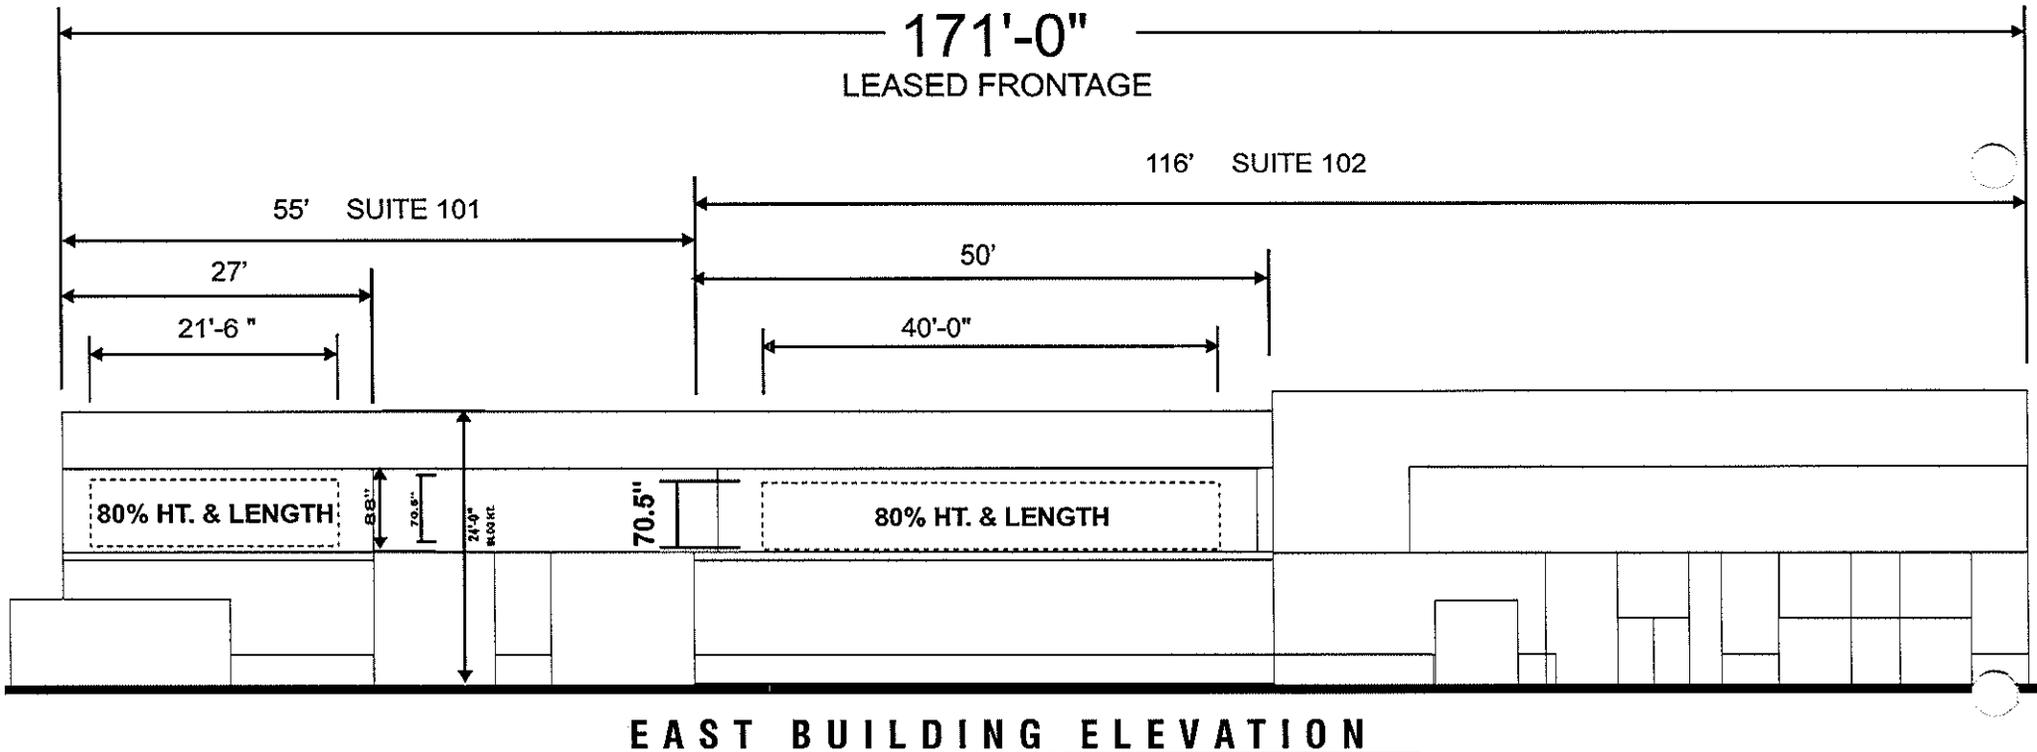

SCALE 1/16" = 1'-0"



PROJECT NAME ■ Sunburst Shutters & Window Fashions	CONTACT: ■ Ron Vincent - 602.299.3368	SCALE as noted	DATE: 06-03-09	REVISIONS: △
6850 S. Priest Drive	DESIGNER: ■ Contreras - 480.921.9900	DESIGN NUMBER: ■ 060309-2	PAGE: 1 of 1	LANDLORD APPROVAL: ■
S.W.C. of Bell De Mar and Priest Drive, Tempe AZ 85283				

ARIZONA COMMERCIAL SIGNS
4018 E WINSLOW, PHOENIX, AZ 85040
OFFICE: (480) 921-9900 • FAX: (602) 437-8073
THIS DRAWING IS THE PROPERTY OF ARIZONA COMMERCIAL SIGNS
& IS NOT TO BE REPRODUCED BY ANY OTHER SIGN COMPANY.
www.arizonacommercialsigns.com