


SIGN PACKAGE CRITERIA

DATE	12/12/2018
PROJECT NAME	Apache and Dorsey Center
PROJECT ADDRESS	1250 - 1270 E. Apache Blvd.
TYPE	Individual Pan Channel Letters with 5" returns
ILLUMINATION	LED
MATERIAL	Aluminum
CONSTRUCTION	Letters to be mounted on 4" deep raceway
LETTER STYLE	Open
LOGO	Max 18" in vertical height. Restricted to 25% of sign area – DRC policy.
COLOR	Open color for face and trimcap. Return color to match trimcap color. Raceway to be painted to match building color.
SIZE RESTRICTION	Maximum 18" letter height for one line of copy only. Length not to exceed 80% of the leased frontage.
INSTALLATION	Centered horizontally and vertically. Suite 107 is allowed to have signage on the east elevation on the far north end of the building over suite 106. The sign shall not exceed 18" tall x 12' long. Suite 106 sign envelope shall move slightly to the south. Refer to elevations for locations and size.
WINDOW SIGNAGE	Window signs are restricted to 25% of the individual window in which the sign is located.
CENTER ID	
MAJOR/PAD TENANT VARIATION	

THIS SECTION OF SIGN BAND IS 80' - 0".
 THE SIGN ENVELOPES ARE SPLIT BETWEEN SUITES 103, 104, 105, 106 & 107
 TO ACCOMMODATE THE OFF SET SUITE LAYOUT, INSTEAD OF 80% OF EACH
 SUITE FRONTAGE THE ENVELOPES ARE BASED ON 80% OF THE ENTIRE
 SIGN BAND AREA.

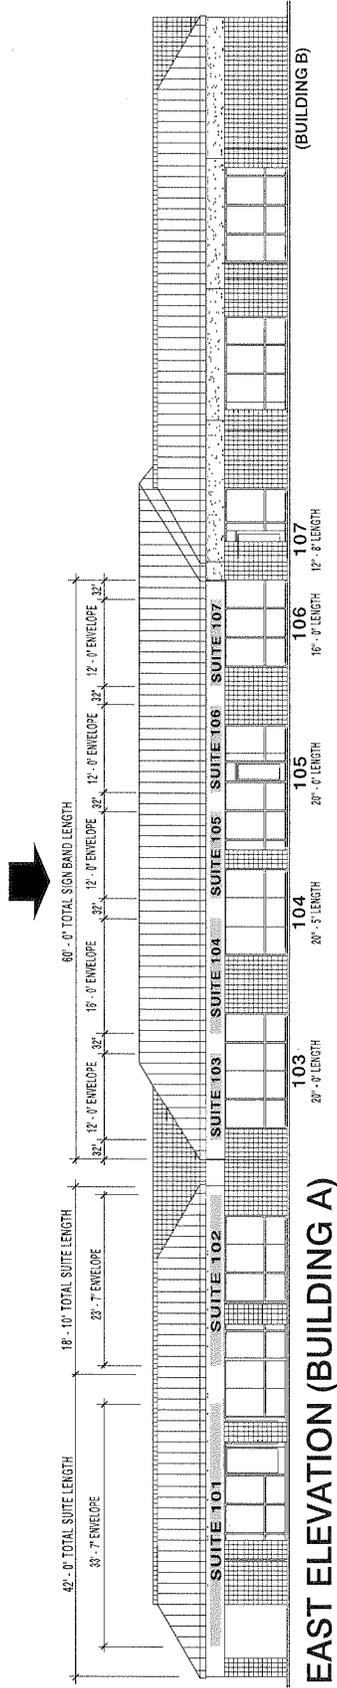

EAST ELEVATION (BUILDING A)

SIGN BAND: 80.0' X 80% = ALLOWED TOTAL SIGN LENGTH 64.0'
 SIGN ENVELOPS:..... TOTAL LENGTH SIGN ENVELOPS 64.0'

SUITE 103	1.5' HEIGHT X 12.0' LENGTH
SUITE 104	1.5' HEIGHT X 16.0' LENGTH
SUITE 105	1.5' HEIGHT X 12.0' LENGTH
SUITE 106	1.5' HEIGHT X 12.0' LENGTH
SUITE 107	1.5' HEIGHT X 12.0' LENGTH