
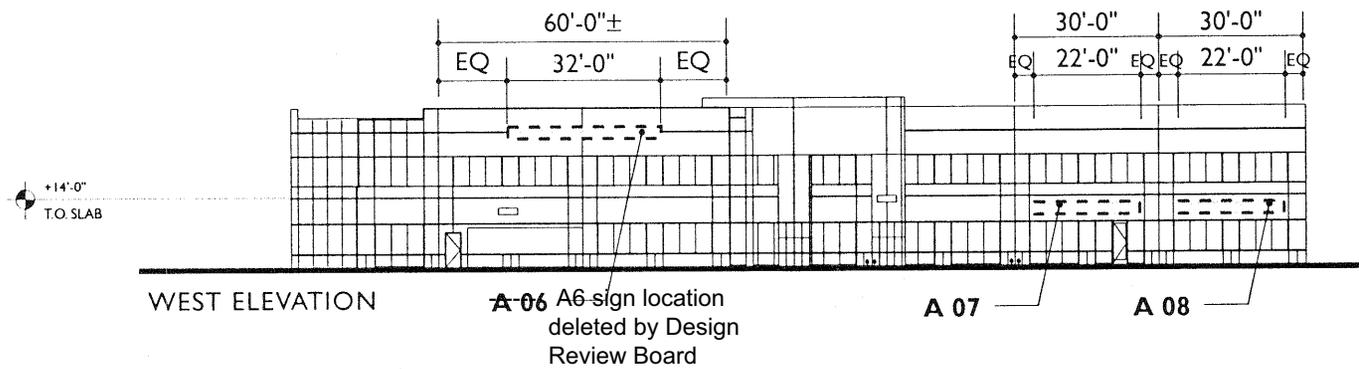
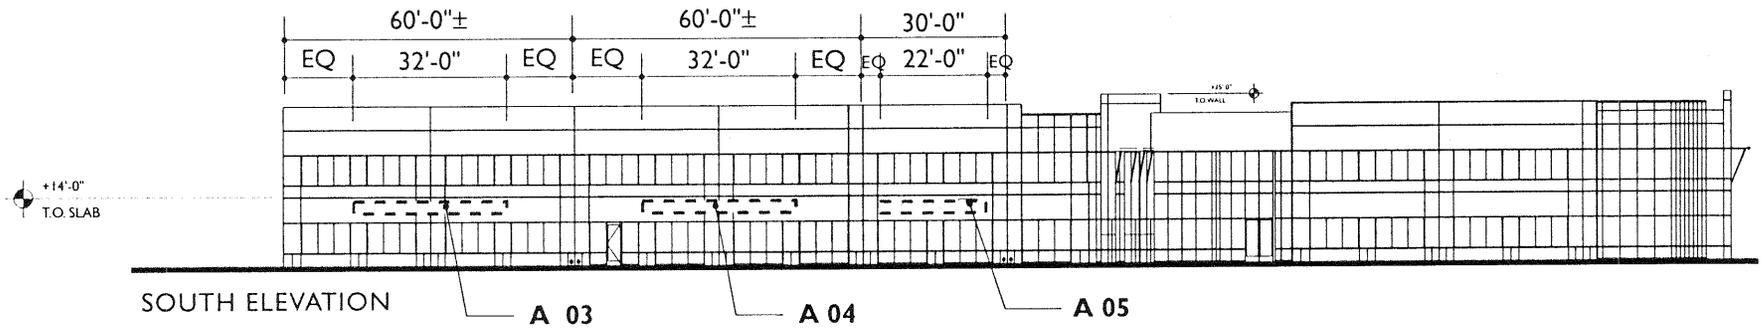


## SIGN PACKAGE CRITERIA

<b>DATE</b>	11/15/06
<b>PROJECT NAME</b>	Baseline Corporate Center
<b>PROJECT ADDRESS</b>	4920-4940 S. Wendler Dr.
<b>TYPE</b>	Individual reverse pan channel letters
<b>ILLUMINATION</b>	None
<b>MATERIAL</b>	Painted Aluminum
<b>CONSTRUCTION</b>	2" returns, Flush Mount
<b>LETTER STYLE</b>	Open
<b>LOGO</b>	Restricted to 25% of sign area – DRC policy.
<b>COLOR</b>	Lower level to match DESP 149 Silver Taupe Upper level to match DESPC 2580 Dark Grey
<b>SIZE RESTRICTION</b>	Sign envelopes A-01, A-02, B-9, and B-10 shall have a 48" maximum overall height for two lines of copy and a 36" maximum overall height for one line of copy (including logos). All other sign envelopes shall have a 30" maximum overall height for one or two lines of copy (including logos).
<b>INSTALLATION</b>	Flush mounted to building. Sign must be located on the building concurrent vertically to the tenant's leased frontage of the building using the approved sign envelopes. See drawings for details.
<b>WINDOW SIGNAGE</b>	Window signs are restricted to 25% of the individual window in which the sign is located.
<b>CENTER ID</b>	
<b>MAJOR/PAD TENANT VARIATION</b>	

# Building A Elevations




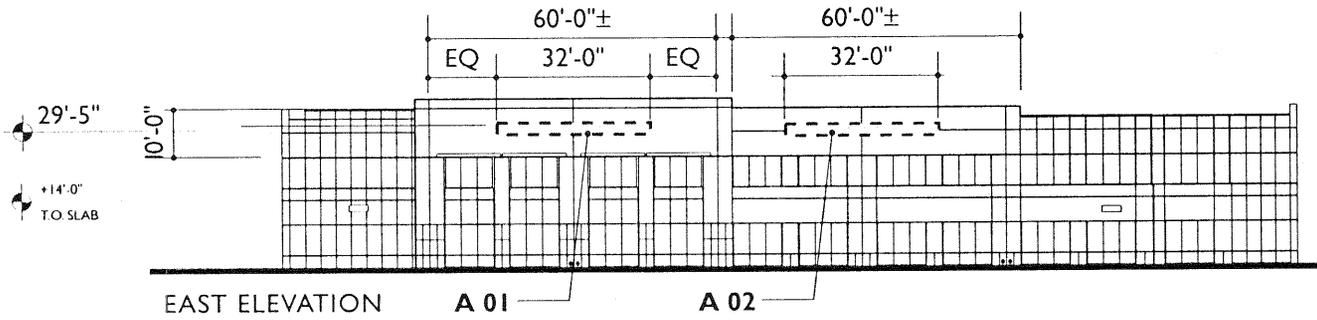


AUG 10 2000

AUG 10 2000

# Building B Elevations

10

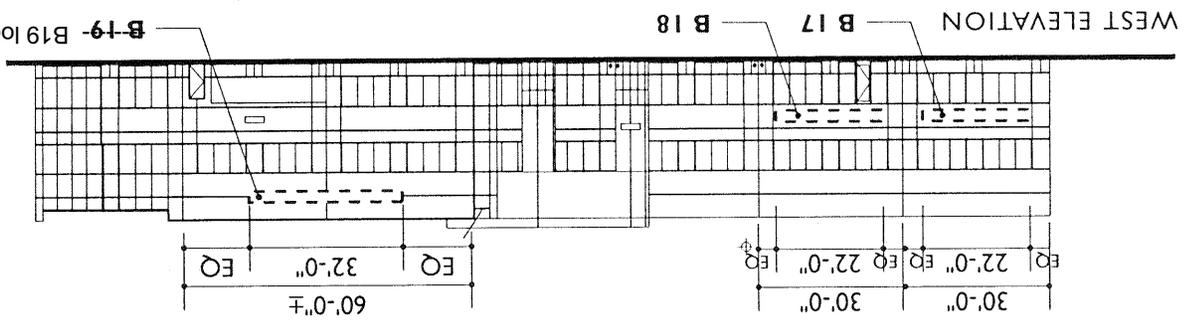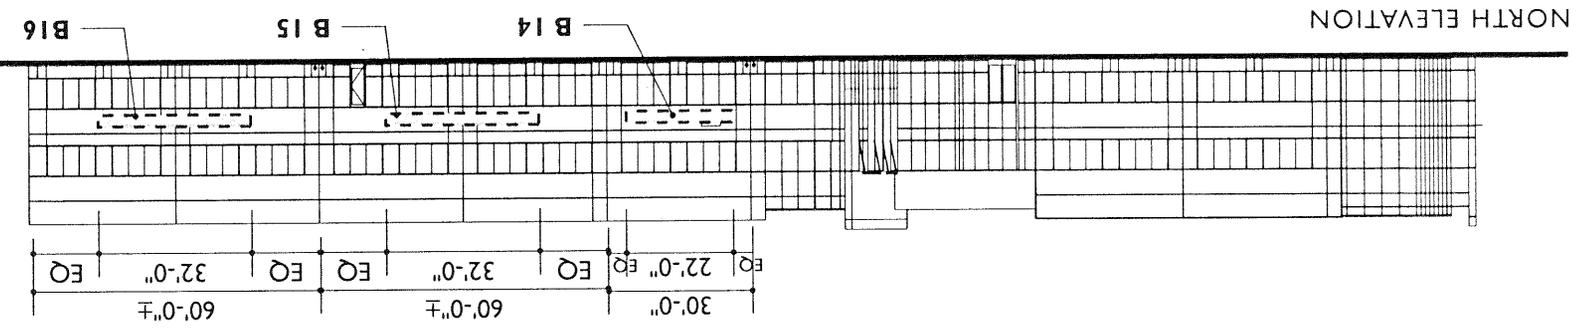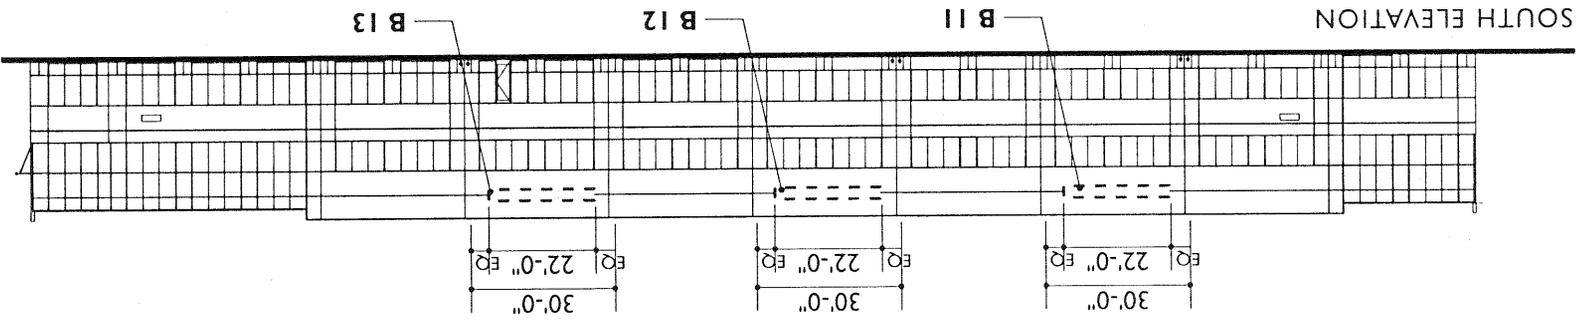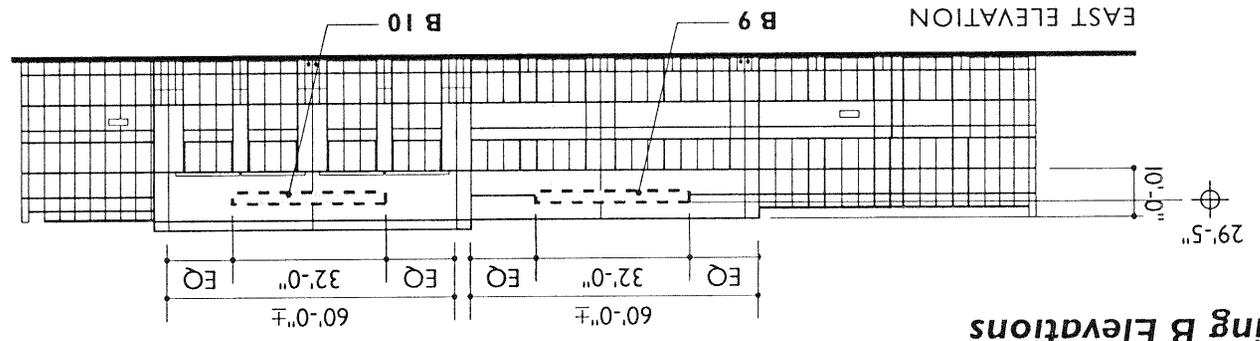

B-19 - B19 location deleted by Design Review Board