


SIGN PACKAGE CRITERIA


DATE	10/08/2013
PROJECT NAME	D&C Holdings
PROJECT ADDRESS	1910 South Priest Drive # 101-103
TYPE	Individual Internally illuminated Pan Channel Letters
ILLUMINATION	Neon or LED
MATERIAL	Aluminum
CONSTRUCTION	5" returns Raceway Mounted
LETTER STYLE	Open
LOGO	Restricted to 25% of sign area
COLOR	Open, raceway to match building color
SIZE RESTRICTION	24" maximum height
INSTALLATION	Centered vertically and horizontally on sign band. Not to exceed 80% of background area in height and length
WINDOW SIGNAGE	Restricted to 25% of the window area
CENTER ID	
MAJOR /PAD TENANT VARIATION	None

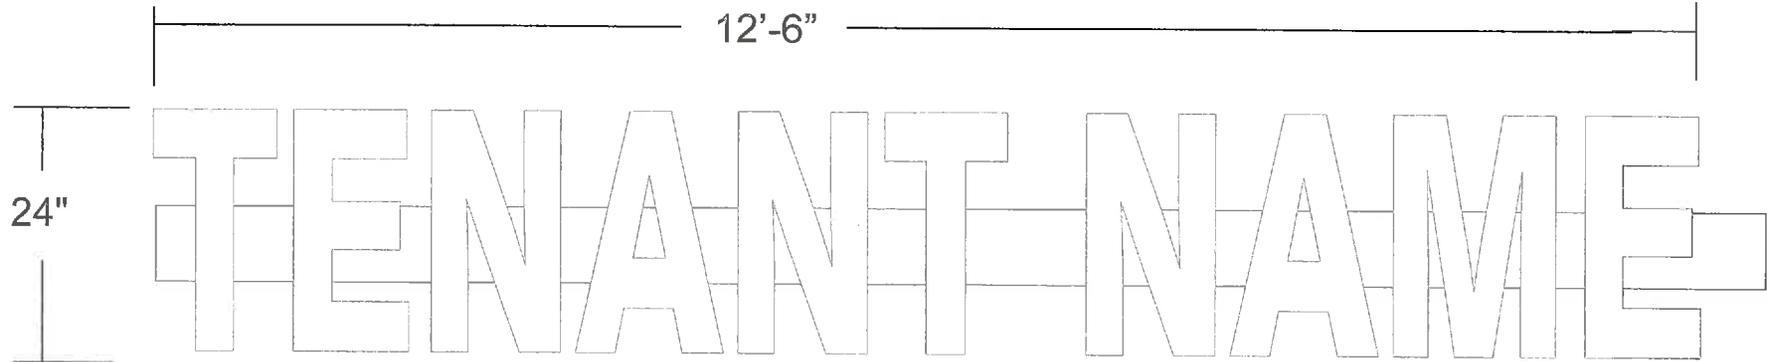

9"X 9" RACEWAY
TO MATCH BUILDING
SIGN BAND COLOR


**PAN CHANNEL LETTERS
ON A RACEWAY**
Installation Detail

Complies with NEC 2008 or Later and All New UL Components

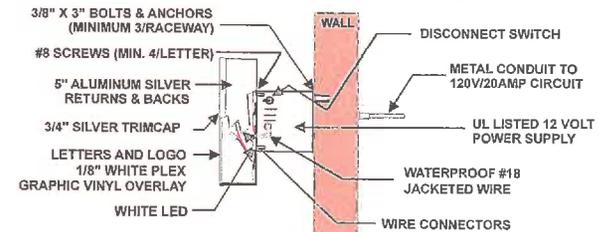

ALL SECONDARY WIRING TO BE ENCLOSED WITHIN 9" x 9" RACEWAY,
COVERED AND SEALED WITH WATERPROOF SEALANT AS NEEDED.
RACEWAY TO BE TEXTURED AND/OR PAINTED TO MATCH BUILDING.

SIDE VIEW

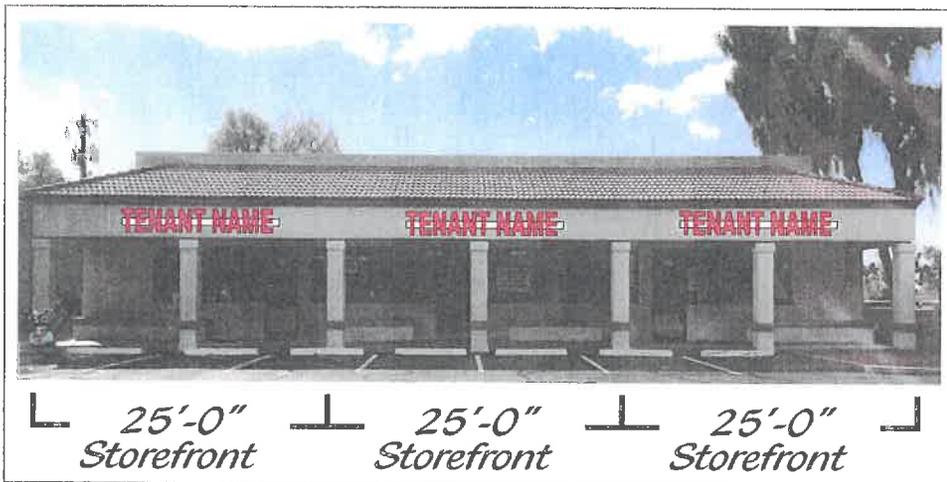

Signature of Approval _____ Landlord Approval _____

The designs of this project are the sole property of Logo Design Group, LLC. Any use without written permission is subject to legal action and liability for any damages incurred by each individual responsible. Please destroy previous documents made for this project to secure final changes of draft.



THIS ARTICLE IS INTENDED TO BE INSTALLED IN ACCORDANCE WITH THE REQUIREMENTS OF ARTICLE 600 OF THE NATIONAL ELECTRICAL CODE AND / OR OTHER APPLICABLE LOCAL CODES THIS INCLUDES PROPER GROUNDING AND BONDING OF THIS SIGN.



P O. Box 155 Tolleson, AZ 85353		Cell: (623)521-0994
E-mail: logodesign@cox.net		Fax: (623)907-3363
Business	Scale	1"
Address 1910 S Priest	Date	
Customer Name	Salesman	