


Wall Signs: 3" deep black pan-channel letters pre-painted .040" aluminum backs and returns. 3/4" = 1'  
Internally illuminated with 12v LEDs. Faces are white acrylic with 3M 3630 Series Vinyl for Color with black trim-cap. Flush mounted. Return color to match trim cap color.  
Tenants must follow these specifications. Face color and letter style subject to landlord approval.

No wireway. Flush mounted letters only

Square foot area based on city code: G-4a. All signs UL approved.

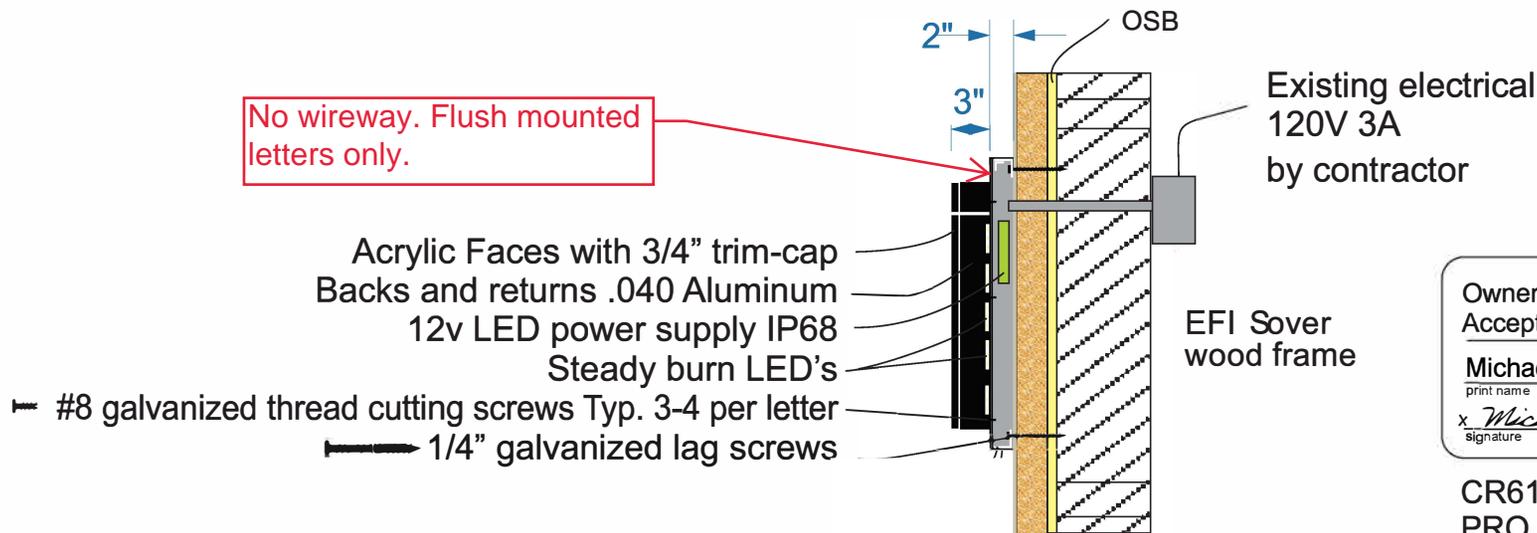


No wireway. Flush mounted letters only.

Owner/Landlord 04/20/2020  
Acceptance Signature  
Michael J. Novak  
print name  
x *Michael J. Novak*  
signature

CR61 Dual:  
PRO RENOVATION  
LLC

Side Cut Away View N.T.S.



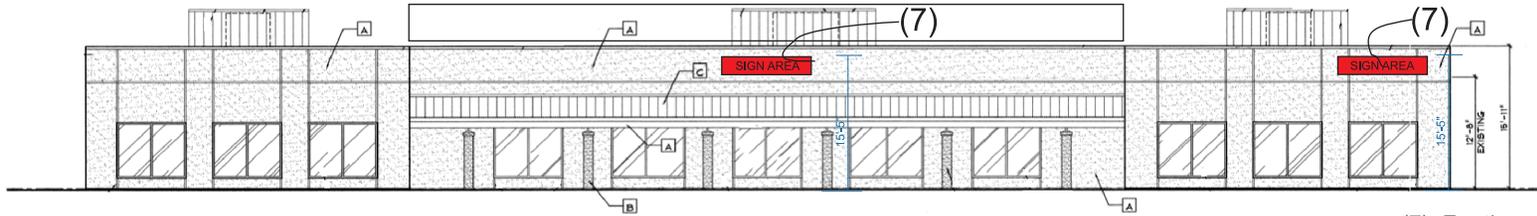


① NORTH ELEVATION

(7). For the wall signs see page (6).

(3). For the Monument see page (7-8).


(11). 12" high 2" stroke contrasting aluminum letters surface-mounted. Illuminated by a fixture

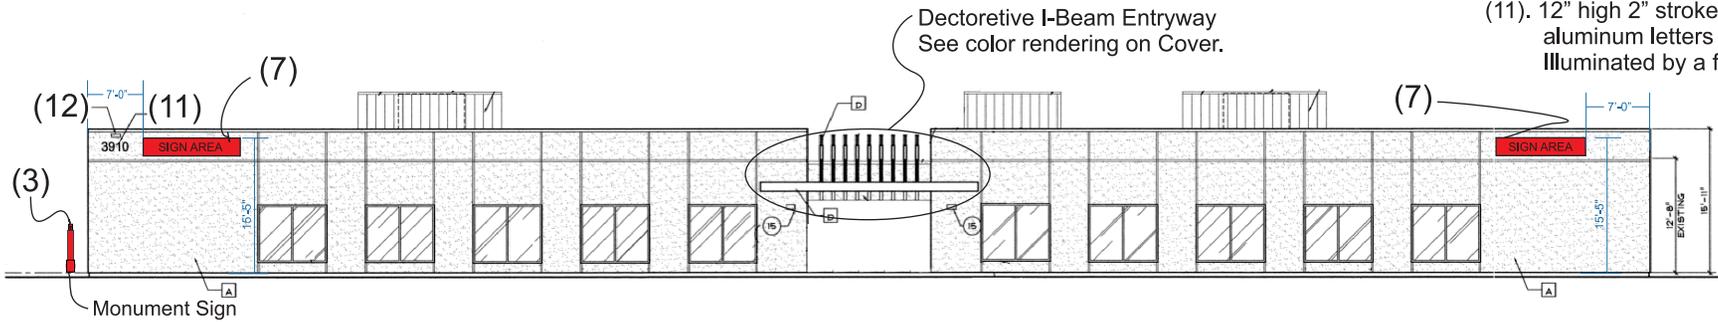

② EAST ELEVATION

**FINISH LEGEND**

- A** EIFS #1  
COLOR TO MATCH: SHERWINN WILLIAMS SW7024 "FUNCTIONAL GRAY"
- B** EIFS #2  
COLOR TO MATCH: SHERWINN WILLIAMS SW7025 "BACKDROP"
- C** CORRUGATED METAL ROOF  
MANUF. WESTERN STATES, COLOR TO BE CHARCOAL GRAY
- D** PAINTED STEEL  
COLOR TO MATCH: SHERWINN WILLIAMS SW7627 "WHITE HERON"

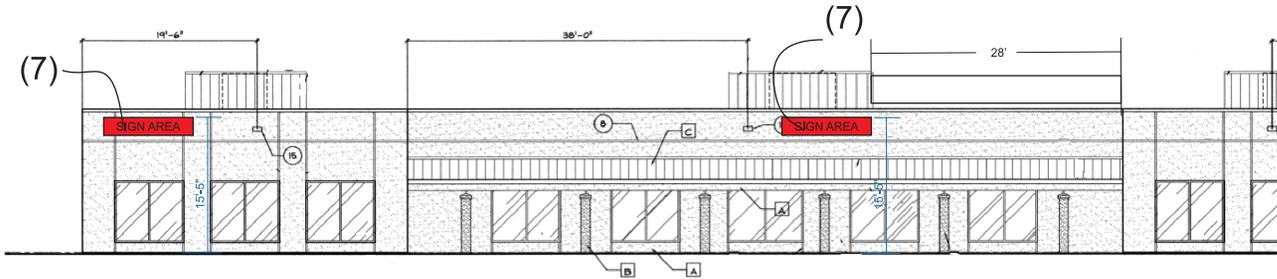

③ SOUTH ELEVATION

Owner/Landlord *ca po 2020*  
Acceptance Signature Date

*Michael J. Novak*  
print name  
x *Michael J. Novak*  
signature

