


SIGN PACKAGE CRITERIA



DATE	07/13/2016
PROJECT NAME	Kyrene Business Park
PROJECT ADDRESS	7340-7360 S Kyrene Rd.
TYPE	Individual reverse pan channel letters
ILLUMINATION	Non-illuminated. White halo optional.
MATERIAL	aluminum
CONSTRUCTION	3" returns
LETTER STYLE	Open
LOGO	Restricted to 25% of sign area – DRC policy.
COLOR	Open with return color to match face color
SIZE RESTRICTION	Maximum sign envelope 3.33' x 25'
INSTALLATION	Refer to drawing for sign locations.
WINDOW SIGNAGE	Window signs are restricted to 25% of the individual window in which the sign is located.
CENTER ID	
MAJOR/PAD TENANT VARIATION	

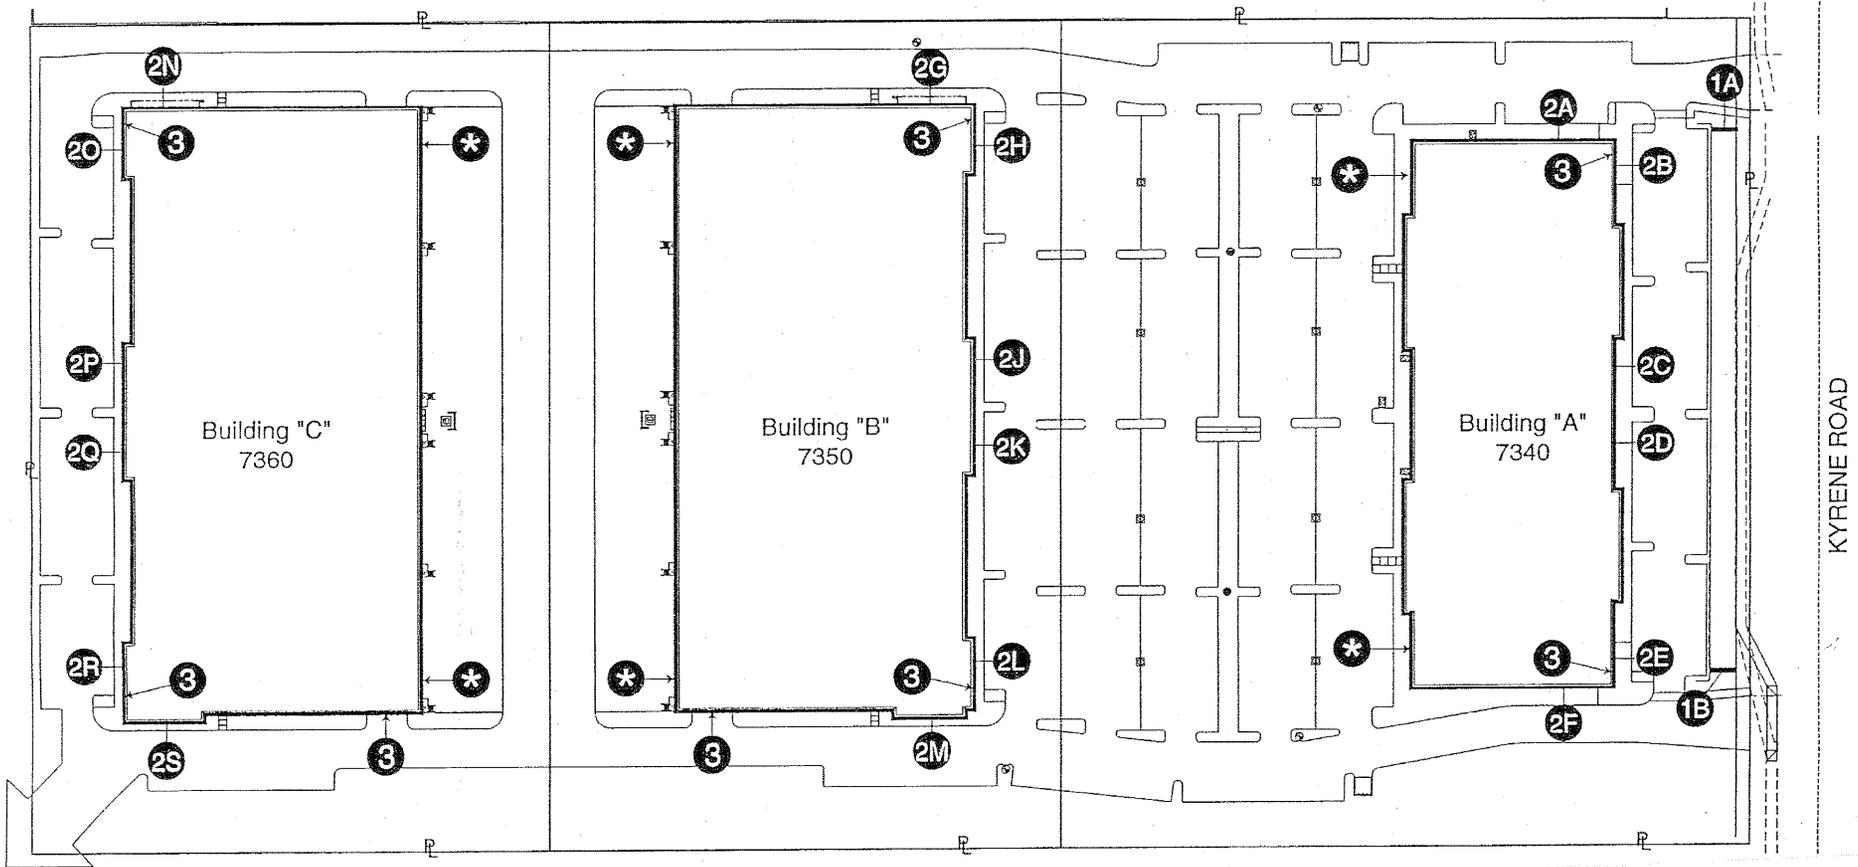


*Note: Optional Tenant ID locations at back of building

Sign Types:


- ① Double Faced ID Center Sign - Ground Illuminated • 6'-9" High
- ② Tenant ID on Building - Reverse Pan Channel Letters (Illumination with white neon optional)
- ③ Flat Cut Out (FCO) Building Address Numerals




*Note: Optional Tenant ID locations
at back of building

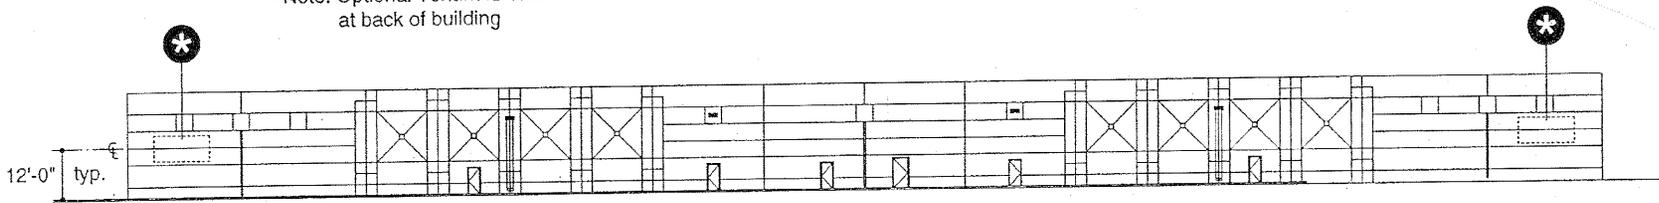


West Elevation

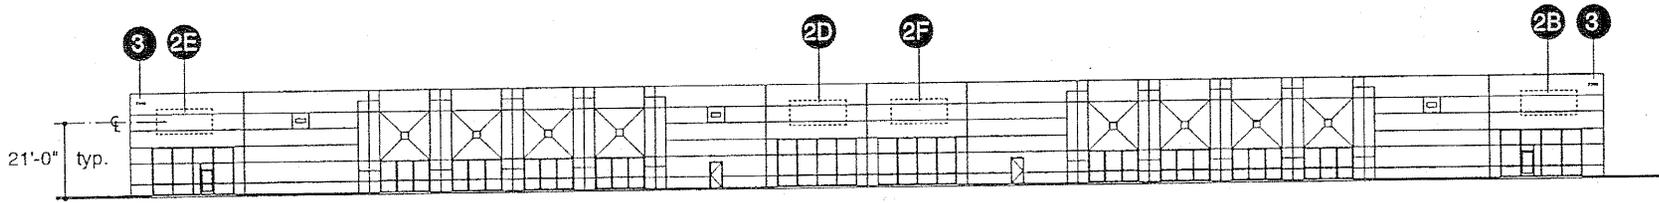

East Elevation

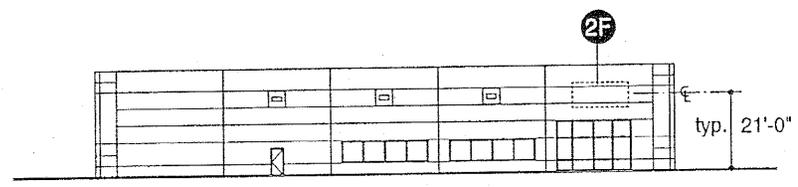


South Elevation

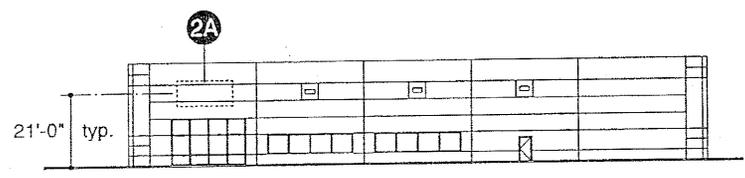


North Elevation


Elevation Views of Building "A" • 1" = 50'

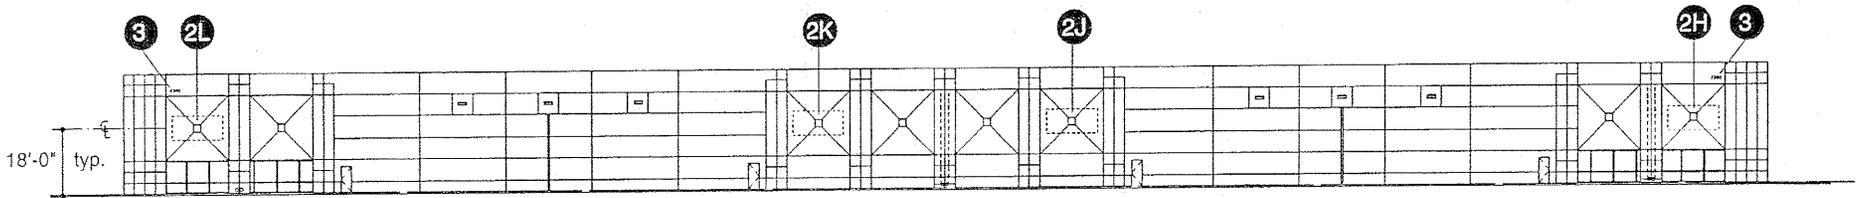


East Elevation

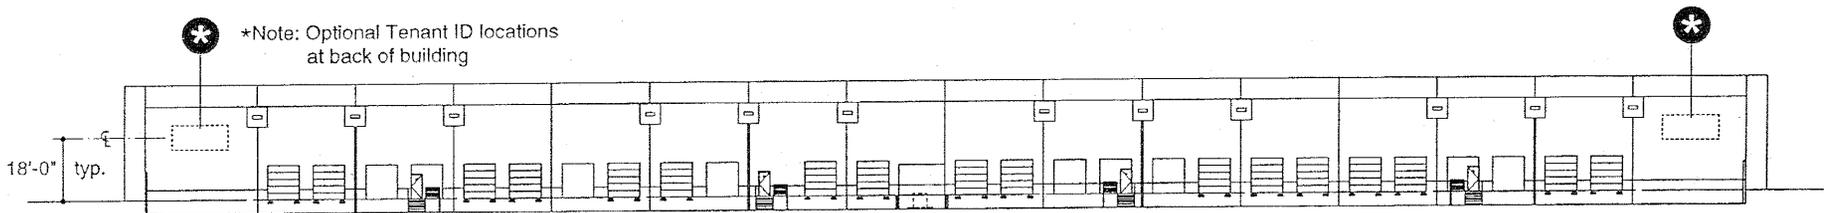

West Elevation

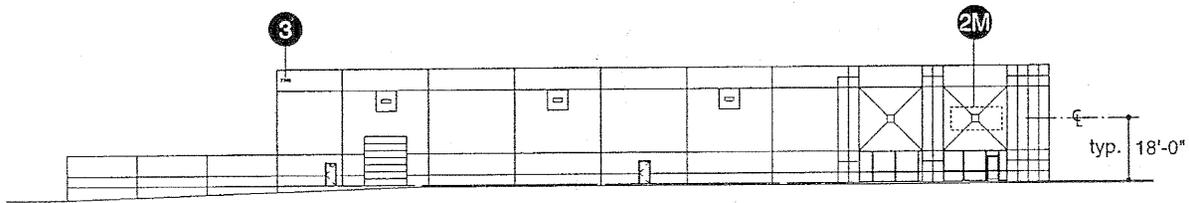


South Elevation

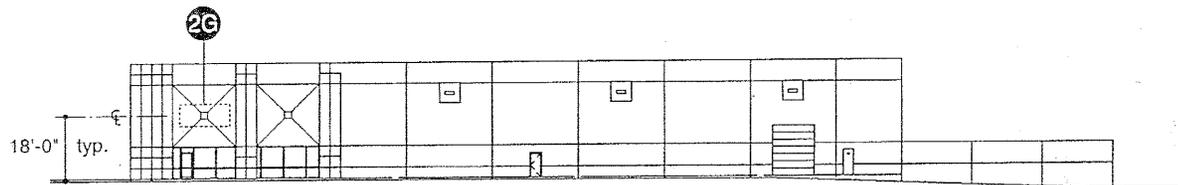


North Elevation


Elevation Views of Building "B" • 1" = 50'

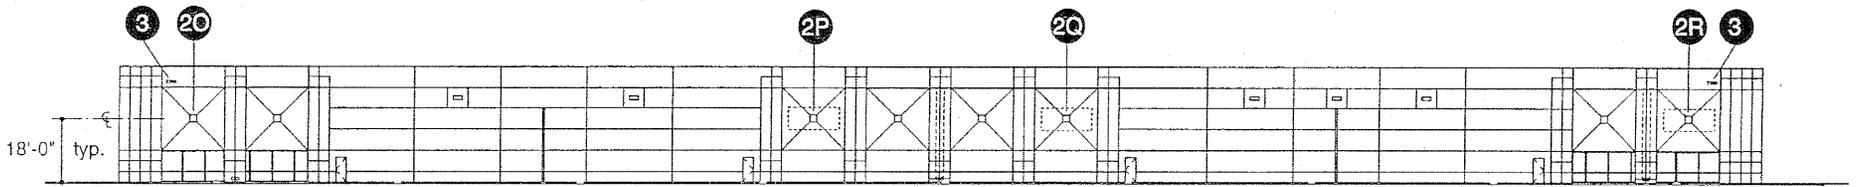


West Elevation

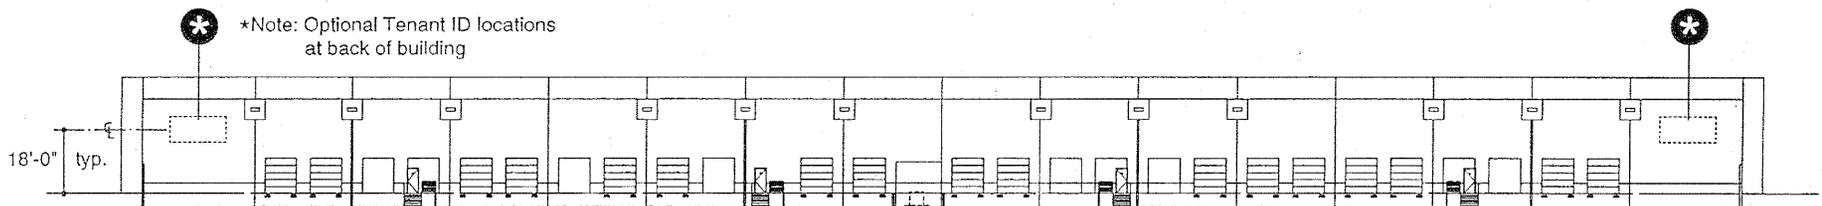

East Elevation

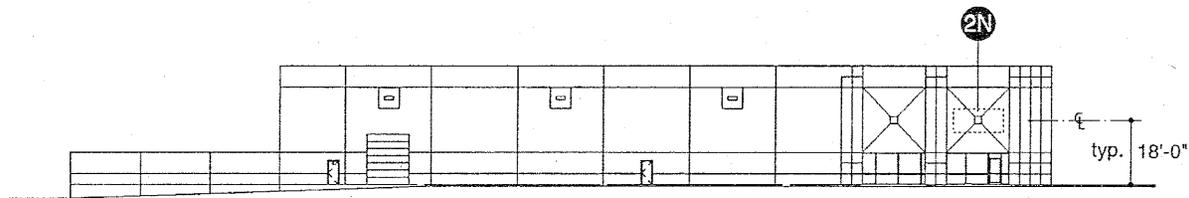

North Elevation

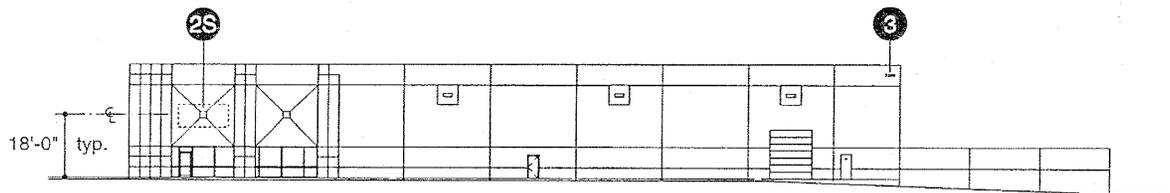

South Elevation

Elevation Views of Building "C" • 1" = 50'