





## SIGN PACKAGE CRITERIA

<b>DATE</b>	11/13/08
<b>PROJECT NAME</b>	Paramount Property
<b>PROJECT ADDRESS</b>	550 West Southern Avenue
<b>TYPE</b>	Individual reverse pan channel
<b>ILLUMINATION</b>	Non-illuminated
<b>MATERIAL</b>	.125 aluminum faces, .063 aluminum returns
<b>CONSTRUCTION</b>	3" deep returns
<b>LETTER STYLE</b>	Open
<b>LOGO</b>	Restricted to 25% of sign area – DRC policy.
<b>COLOR</b>	Blue, red, & black
<b>SIZE RESTRICTION</b>	Tower signage for major tenant shall be limited to 48" in height. All other signage shall be limited to 36" in height.
<b>INSTALLATION</b>	Shall be located above tenant suite. Refer to elevation.
<b>WINDOW SIGNAGE</b>	Window signs are restricted to 25% of the individual window in which the sign is located.
<b>CENTER ID</b>	
<b>MAJOR/PAD TENANT VARIATION</b>	
<b>DELIVERY DOOR SIGNAGE</b>	18" x 24" maximum size .080 aluminum mounted to door. Colors to match criteria.

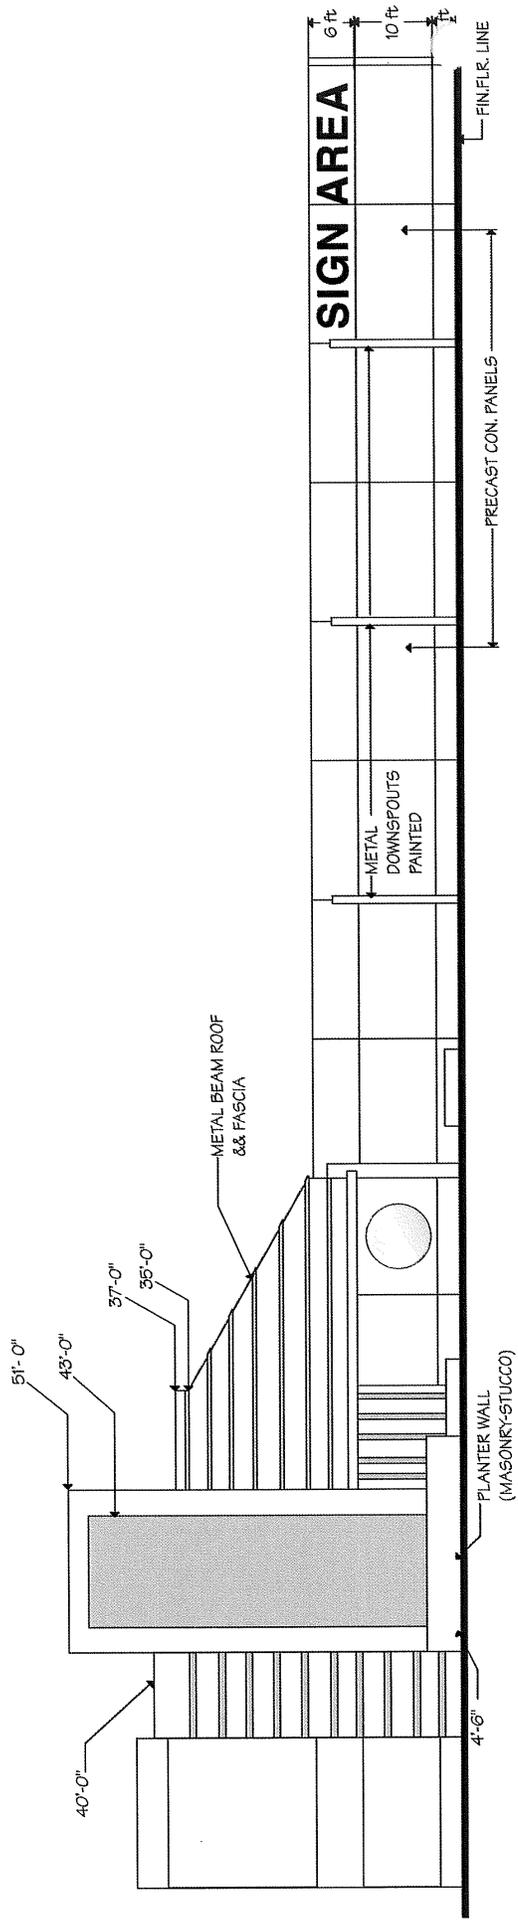

**SOUTH ELEVATION TO SCALE**

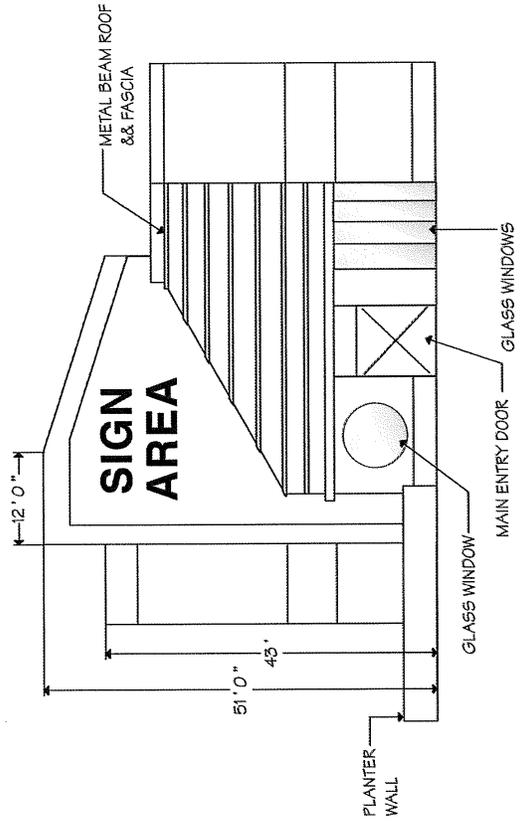

**EAST ELEVATION TO SCALE**