




SIGN PACKAGE CRITERIA

DATE	06/19/2014
PROJECT NAME	Sun Devil Marketplace
PROJECT ADDRESS	660 South College Avenue
TYPE	Sign Type A -Internally illuminated pan channel letters Sign Type B - Internally illuminated Sign Cabinets
ILLUMINATION	LED
MATERIAL	Aluminum
CONSTRUCTION	Signs A -Acrylic faces with vinyl overlay Signs B – Routed aluminum faces with push thru lettering
LETTER STYLE	Open
LOGO	Restricted to 25% of sign area
COLOR	Signs A –Returns painted custom paint color Arcadia Champagne. Signs B – Cabinet and faces painted custom paint color Arcadia Champagne. Copy color open.
SIZE RESTRICTION	Signs A –2.5' x 10.5' Signs B – 1.5' x 5'
INSTALLATION	See drawings for specific locations.
WINDOW SIGNAGE	Window signs are restricted to 25% of the individual window in which the sign is located.
CENTER ID	Sign type A
MAJOR /PAD TENANT VARIATION	

125"

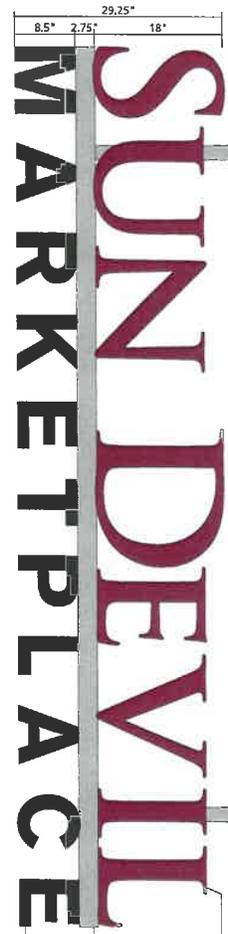


A1.2
scale: .75" = 1'


PAN CHANNEL LETTERS WITH 3/8" RETURN PAINTED P1 TO MATCH COLOR ARCADIA CHAMPAGNE. 1/2" NOTCHED EDGE WHITE ACRYLIC FACES WITH 3M BURGUNDY 3630-49 TRANSLUCENT VINYL OVERLAY APPLIED TO FACE. (LETTER FACE SIDES PAINTED WITH 3M BURGUNDY 3630-49 VINYL OVERLAY APPLIED TO FACE.)

2.75" X 7.5" ALUMINUM TUBE PAINTED P1 TO MATCH CUSTOM PAINT COLOR ARCADIA CHAMPAGNE.


PAN CHANNEL LETTERS WITH 3.5" RETURN PAINTED P1 TO MATCH CUSTOM PAINT COLOR ARCADIA ACRYLIC FACES WITH 3M BURGUNDY 3630-49 TRANSLUCENT VINYL OVERLAY APPLIED TO FACE.

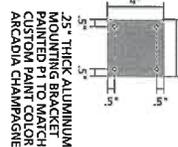

25" THICK ALUMINUM MOUNTING BRACKET PAINTED P1 TO MATCH CUSTOM PAINT COLOR ARCADIA CHAMPAGNE.

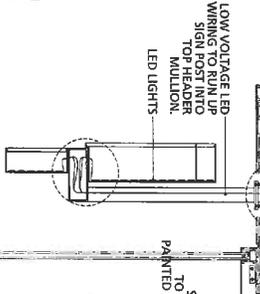

SIDE VIEW
scale: .75" = 1'

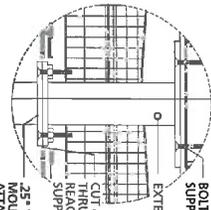


BOLTED TO OVERHEAD SUPPORT STRUCTURE

EXTENSION BRACKET



25" THICK ALUMINUM MOUNTING BRACKET ATTACHES THE SIGN TO THE EXTENSION BRACKET. ALL FASTENERS PAINTED TO MATCH SUBSTRATE.

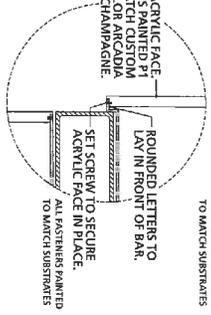

ROUNDED LETTERS TO BE SET IN FRONT OF BRK. SET SCREW TO SECURE ACRYLIC FACE IN PLACE. ALL FASTENERS PAINTED TO MATCH SUBSTRATE.

SOUTH ELEVATION
scale: 3/16" = 1'

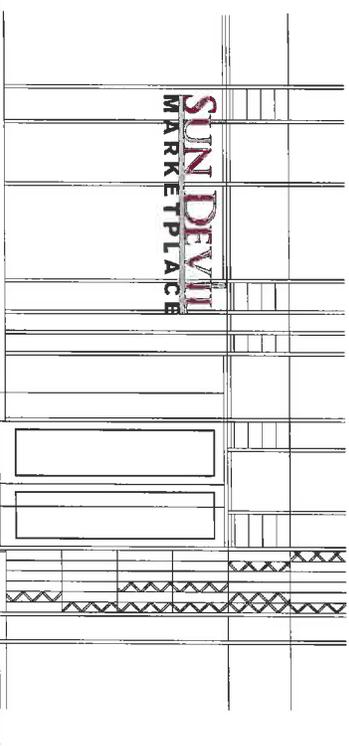

NOTES:

Approved By: _____ Date: _____

t/c
cm

ASU/Tempe Campus
Sun Devil Marketplace


05-30-14


125'



SUN DEVIL MARKETPLACE

A1.1
Scale: 7/8" = 1'

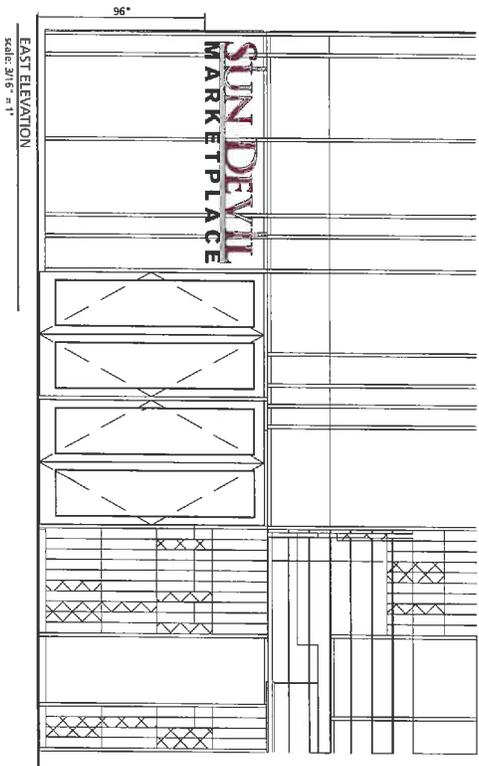

PAN CHANNEL LETTERS WITH 3.5" RETURNS PAINTED P1 TO MATCH CUSTOM PAINT COLOR ARCADIA CHAMPAGNE. 1/2" NOTCHED EDGE CHAMPAGNE. 1/2" NOTCHED EDGE PERFORATED BLACK VINYL OVERLAY APPLIED TO FACE.

2.75" X 7.5" ALUMINUM TUBE PAINTED P1 TO MATCH CUSTOM PAINT COLOR ARCADIA CHAMPAGNE.

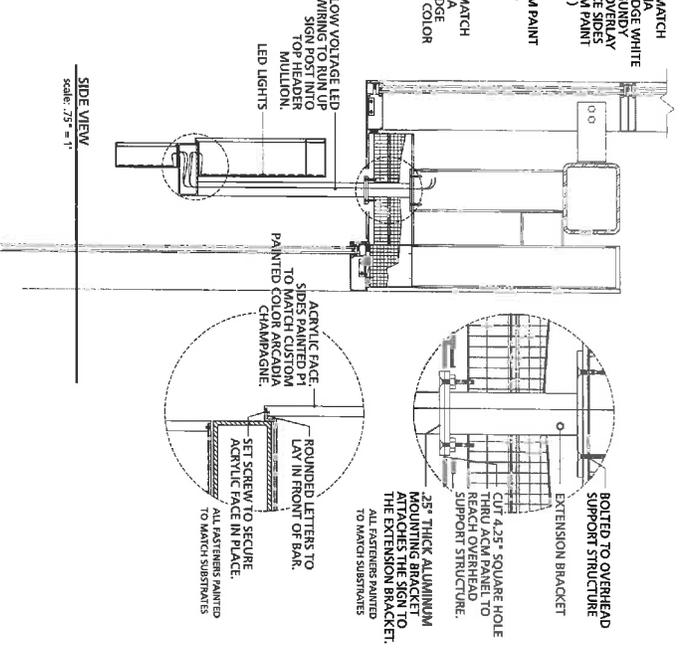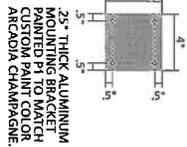

SIDE VIEW
Scale: 7/8" = 1'





NOTES:
Approved By: _____ Date: _____

tfc
cm

ASU/Tempe Campus
Sun Devil Marketplace
Primary ID-Pan Channel 041714

05-30-14

ASU/Tempe Campus Sun Devil Marketplace Primary ID-Pan Channel 041714


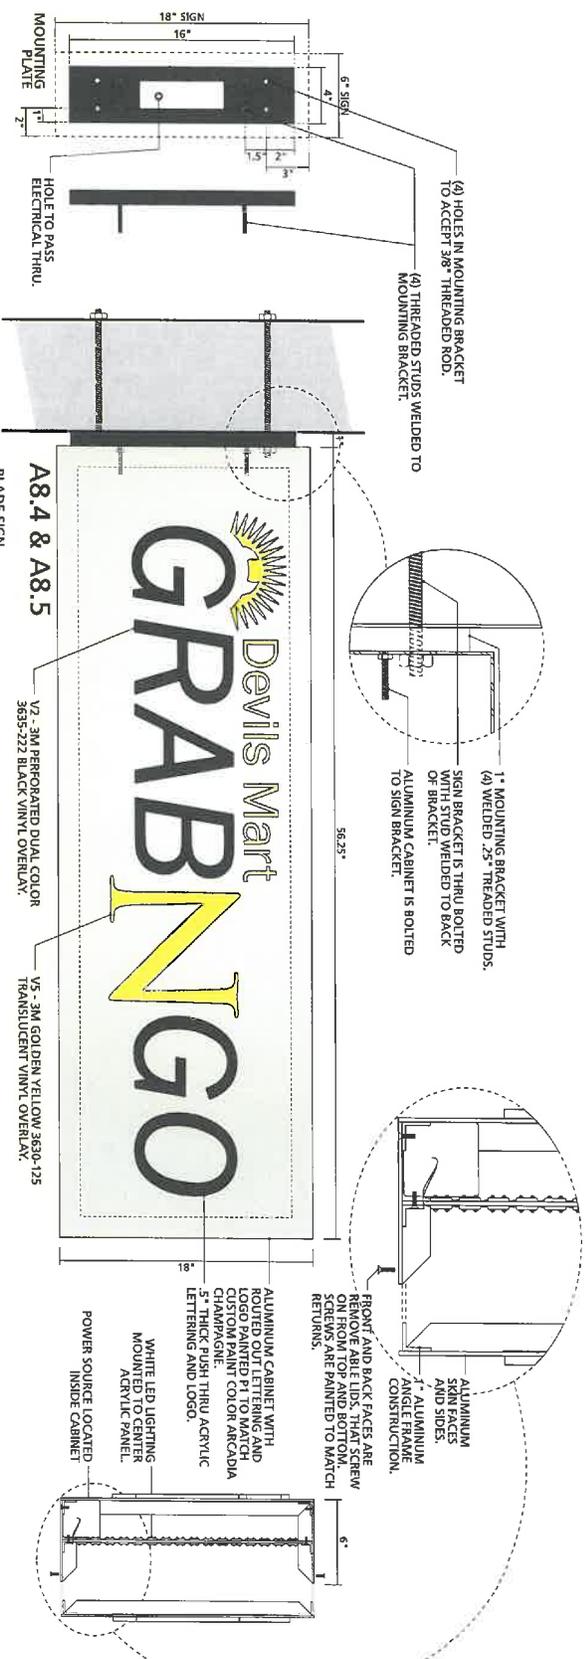





Approved By: _____ Date: _____

ASU/Temple Campus
 Sun Devil Marketplace
 Blade Sign-Extensor 041814

04-18-14



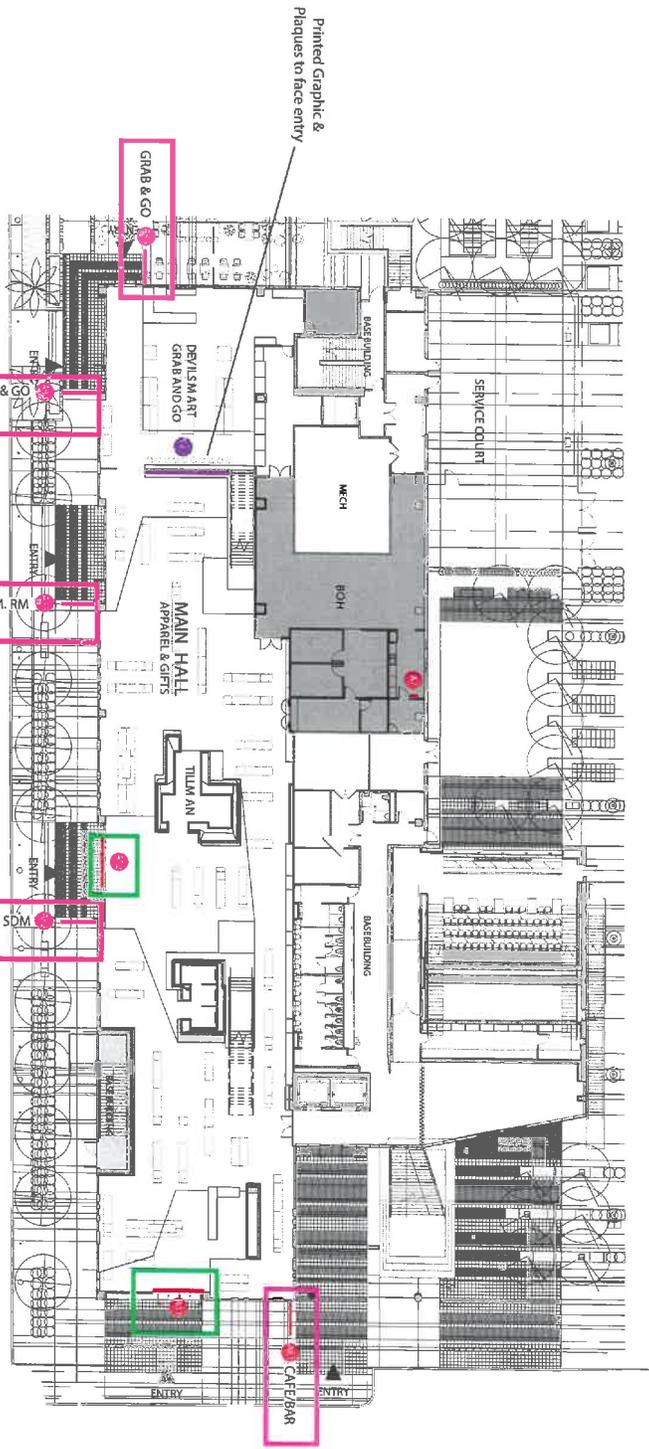

- IDENTIFICATION**
- 1 Primary Entry ID
 - 2 Zone ID
 - 3 Zone ID on Glass
 - 4 BOH Room Identity
 - 5 Entry or Blank Sign
 - 6 Interior Glass / Co. ID
 - 7 Community Room Door Vinyl
 - 8 Pictobanks & Cook Door Vinyl
 - 9 Tech Center ID
- AMBITIES**
- 10 Dimensional Letters
 - 11 Wall Graphic on Wood
 - 12 Changeable Signmen
 - 13 Timeline

Level 1 Location Plan





NOTES:
 Approved By: _____
 Date: _____

515
 cm



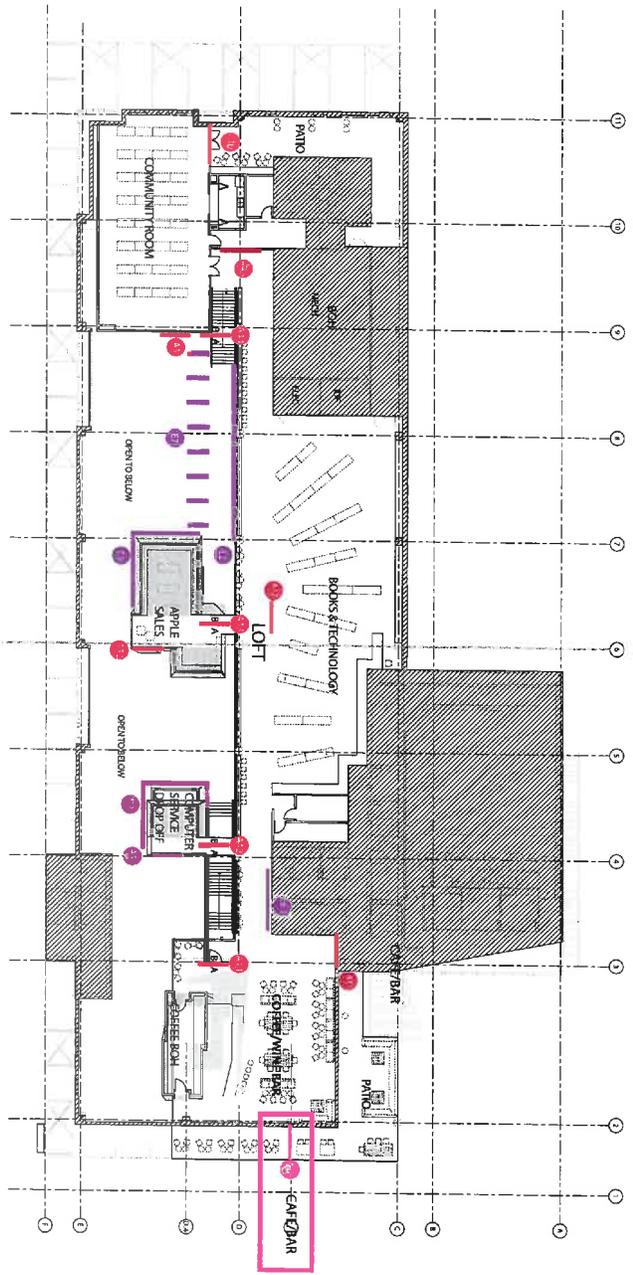

- 1 DENOTIFICATION
 - 1 Primary Entry ID
 - 2 Zone D
 - 3 Zone D on Glass
 - 4 Ball Room Identity
 - 5 Interior Glass N to G.I.D.
 - 6 Community Room Door Vinyl
 - 7 Pictorial & Colic Door Vinyl
 - 8 Text Center ID.
- 9 AMENITIES
 - 10 Dimensional Letters
 - 11 Wall Graphic on Wood
 - 12 Campaignal Banners
 - 13 Timeline

Level 2 Location Plan




NOTES:
 Approved By: _____ Date: _____


sls
 cm





ASU BLOCK 12
TEMPE, ARIZONA


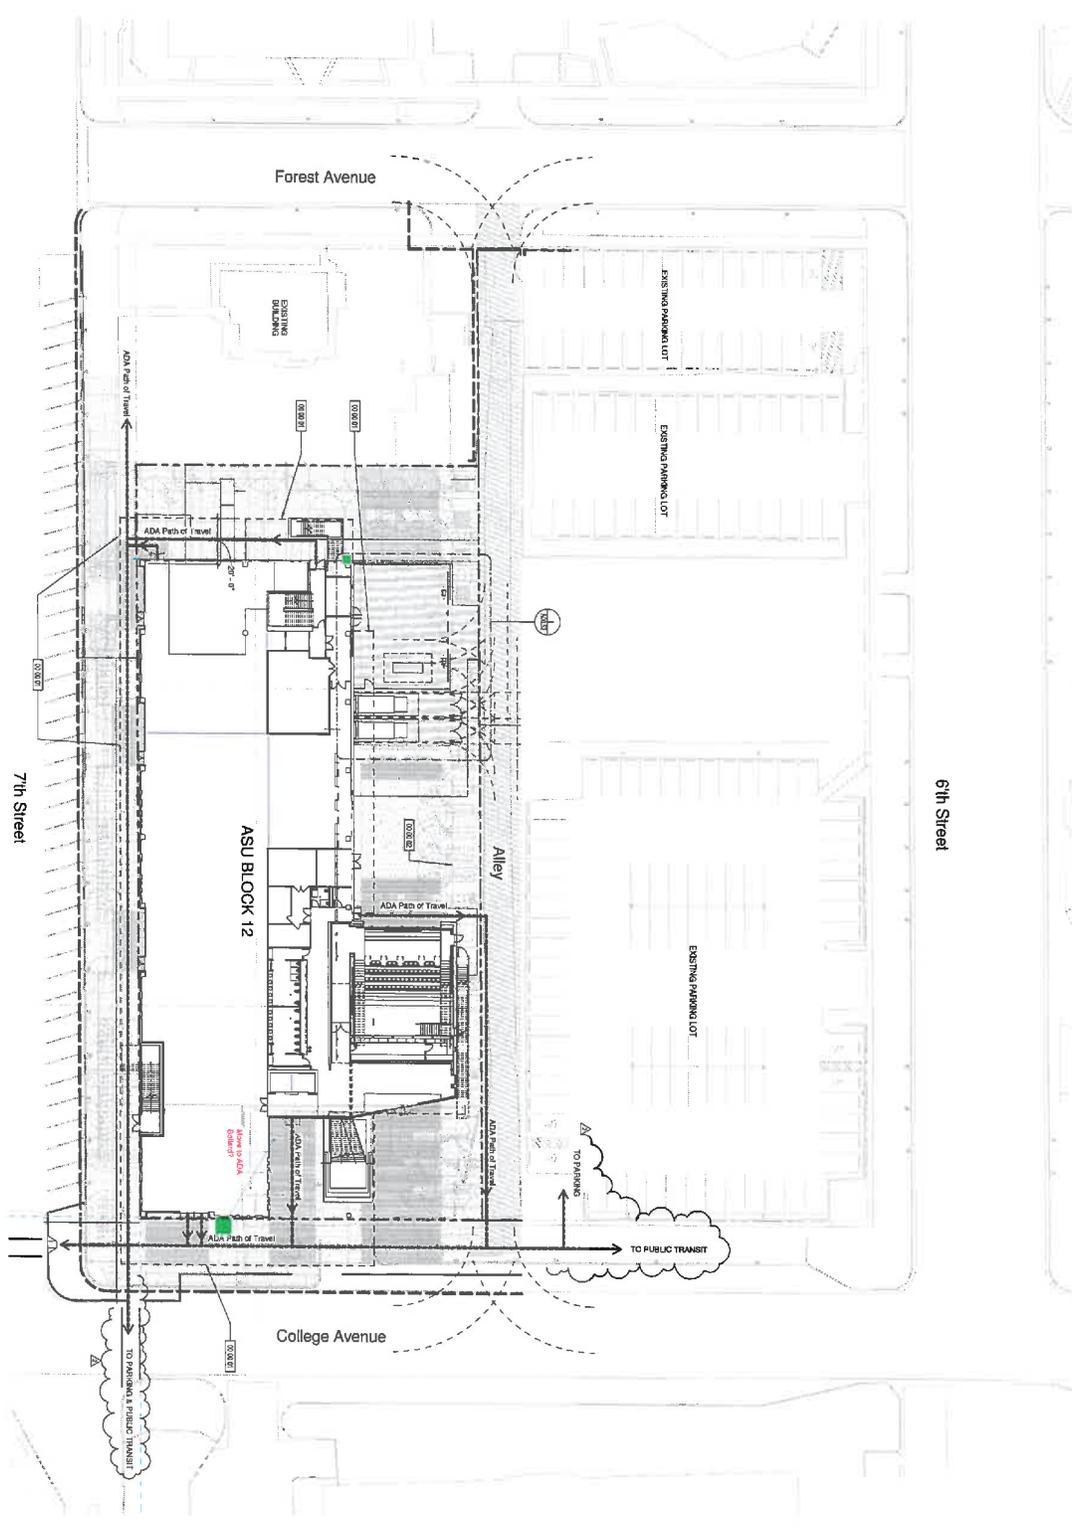

ARCHITECTURAL SITE PLAN
SCALE: 1" = 20'-0"

SHEET NOTES

000001 LINE OF CONSTRUCTION ABOVE
000002 BICYCLE PARKING AREA

LEGEND

- Indicates the history of Work
- Property Line
- ADA Path of Travel
- Use of Construction Above

- Concrete and light finished Pavement
- Pavement 1
- Concrete with light Color
- Decorated Concrete
- Asphalt Gravel
- Wood Composite
- Sp. Area

KEYNOTES

01

Project Name: ASU BLOCK 12
 Project Number: 07-1900000
 Designer: Gensler B312

Date	Issue Description	By
11.20.12	ISSUE FOR DESIGN	
12.10.12	FOR APPROVALS	

A00.51



