




SIGN PACKAGE CRITERIA

DATE	09/03/02
PROJECT NAME	Warner Courtyards
PROJECT ADDRESS	301 W. Warner Rd.
TYPE	Reverse pan channel letters
ILLUMINATION	None
MATERIAL	.032 Stainless steel
CONSTRUCTION	Individual illuminated pan channel letters with 1 1/2" returns
LETTER STYLE	Sans Bold
LOGO	Restricted to 25% of sign area – DRC policy.
COLOR	Dunn Edwards - Valley Floor DE 3040
SIZE RESTRICTION	One line of copy 24" max; 12" max for two lines of copy with 4" spacing between lines.
INSTALLATION	Flush mount - centered between columns and 2' up from window mullions to bottom of letters (14' from grade). Refer to drawing.
WINDOW SIGNAGE	Window signs are restricted to 25% of the individual window in which the sign is located.
CENTER ID	
MAJOR/PAD TENANT VARIATION	

WARNER ROAD

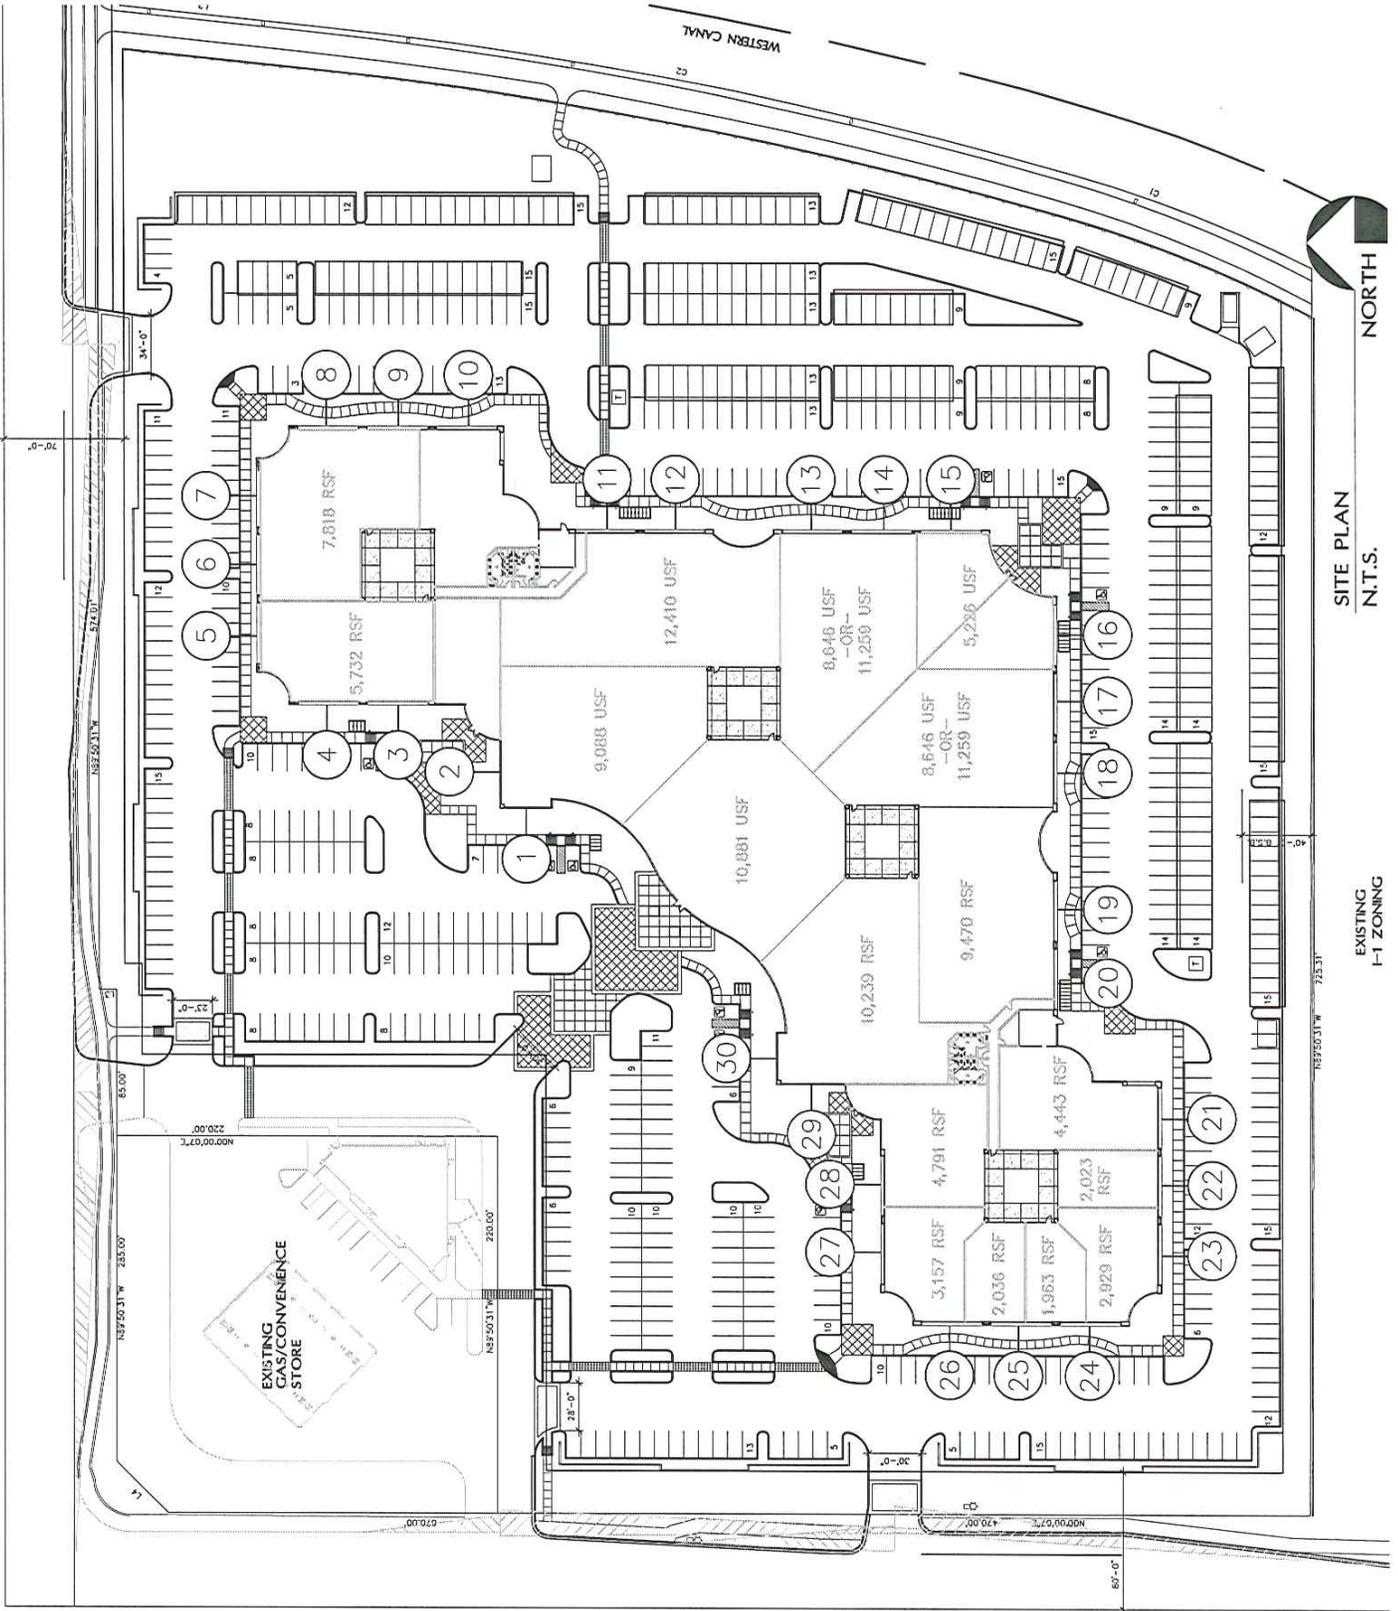

SITE PLAN
N.T.S.

EXISTING
I-1 ZONING

NORTH

KYRENE ROAD